



 

Planning

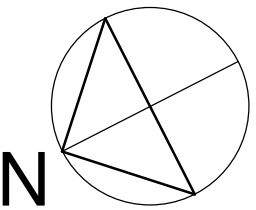

This drawing must not be scaled. Figured dimensions and levels to be used. Any inaccuracies must be notified to the architect. Detail drawings and large scale drawings take precedence over smaller drawings. A1			
Rev:	A	01/10/2020	Chk'd:
	B	05/01/2021	
	C	11/01/2021	
	D	19/01/2021	
	E	12/03/2021	
Drawing Issued for Pre App Design Development DT Comments Issued For Inclusion in PAC Issued For Planning Application			

THIS DRAWINGS IS COPYRIGHT ©

STATUS
S3 - Issued for Comment

powelldobson
ARCHITECTS

Cardiff, Swansea, London t +44 (0)33 33 201 001 www.powelldobson.com @PDArchitects

PDA Job No: 19128			
C4328	- PDA	- V1	- 00 - DR - A - 05 - 1001
UPRN	ORIGINATOR	VOLUME	LEVEL
DR TYPE	DIS	CLASS	NUMBER
		REV	

Contract: Barry Waterfront
Primary School, Vale of Glamorgan
Title: Proposed Ground Floor Plan

Scale: As indicated
Date: 01/10/20
Drawn: AH
Checked: CB