


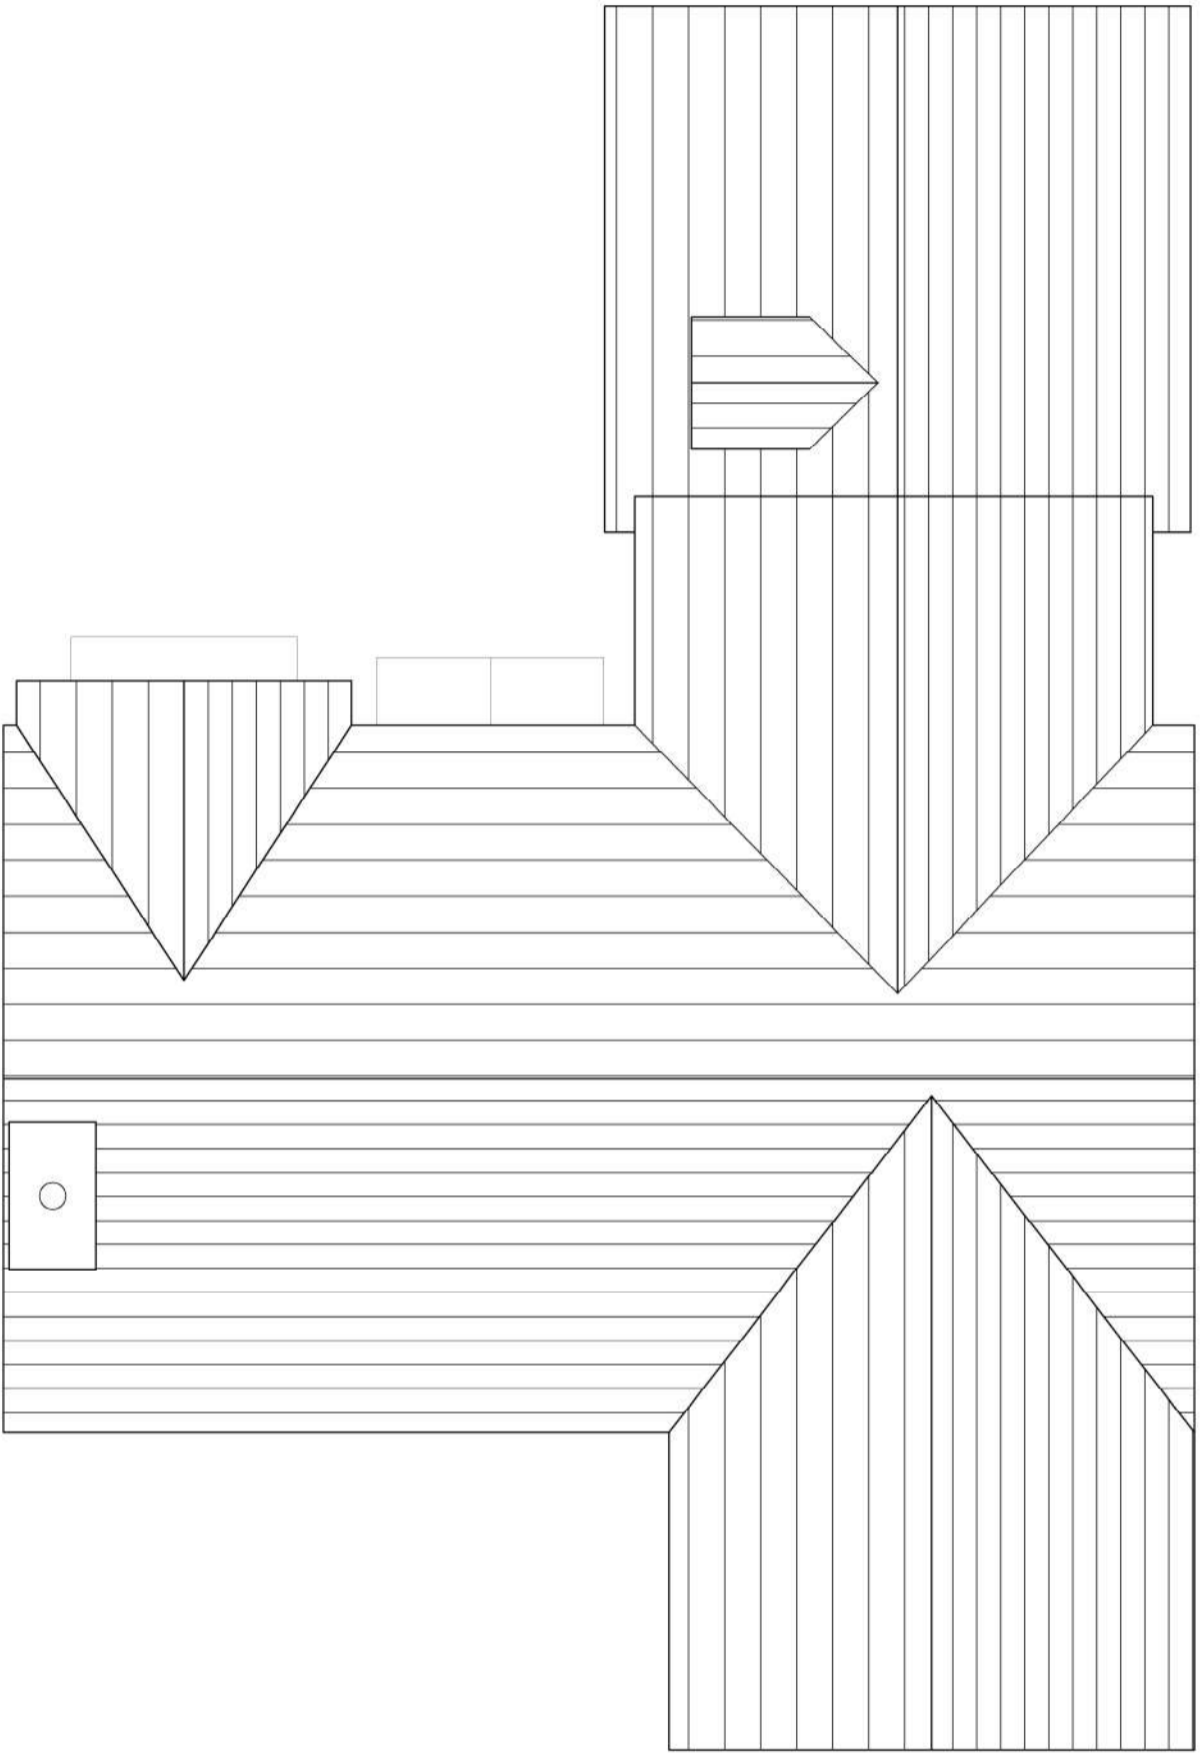

ROOF



C. W. ARCHITECTS Ltd

Gosvenor House, 8 Park Grove, Cardiff CF10 3BN
Tel: +44 (0)2920 22123 Fax: +44 (0)2920 388387 Email: office@cwarchitects.co.uk

Project Name : **Bolston House, Bonvilston**
Project Ref : **SP612**

Drawing Title : **PLOT ONE - Proposed Roof Plan**
Drawing Number : **P05**

Scale : **1:100 @ A3**

Revision: **PLANNING** Drawn by: **rb** Date: **Nov 2021**