



ROOF PLAN

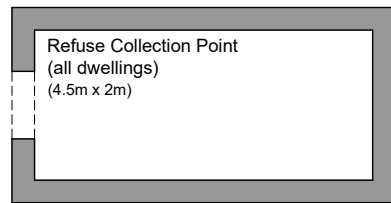


PLAN

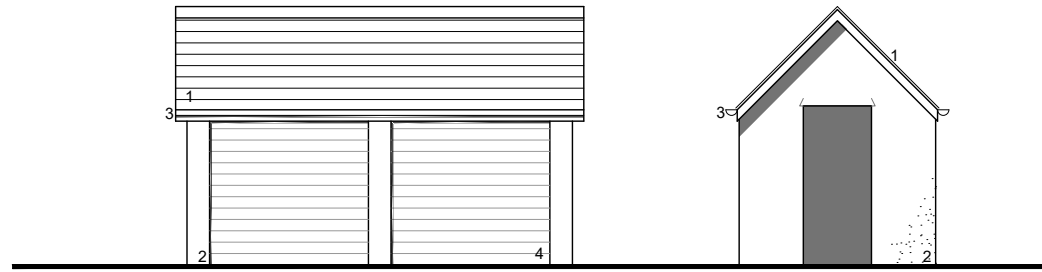

SIDE

FRONT

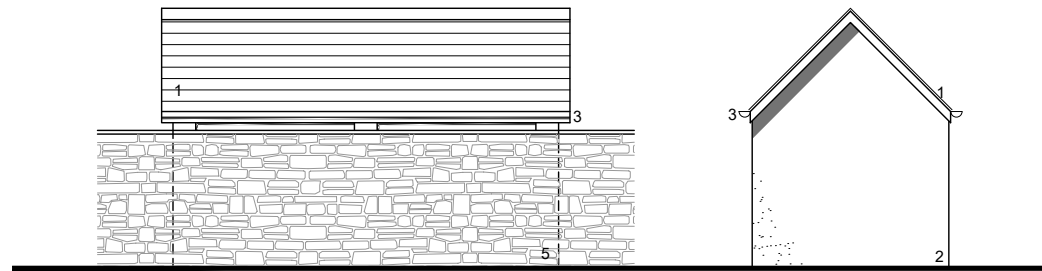

SIDE

REAR



MATERIAL KEY

1. Cement fibre riven edge slate
2. Black render
3. Dark coloured fascias, soffits and rainwater good
4. Black cladding
5. Stone wall to Plot Eight



C. W. ARCHITECTS Ltd
 Grosvenor House, 8 Park Grove, Cardiff CF10 3BN
 Tel : +44 (0)2920 223123 Fax : +44 (0)2920 388367 E-Mail office@cwarchitects.co.uk

Project Name : Bolston House, Bonvilston
 Project Ref : SP612

Drawing Title : REFUSE STORE - Plans + Elevations
 Drawing Number : P50
 Scale : 1:100 @ A3

Revision: PLANNING Drawn by: rb Date: Nov' 2021