



Site Plan Scale 1:500

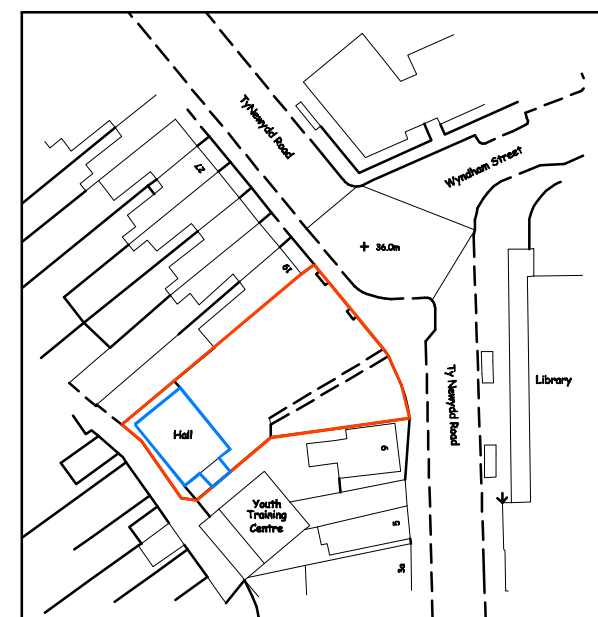

Location Plan Scale 1:1250

Rev	Item	Date
		
Chartered Architects & Surveyors 41 High Street Penarth Vale of Glamorgan CF64 1EY t: 029 2070 6242 f: 029 2070 6353 www.lapider.co.uk		
Client		Russell Young
Project		Church TyNewydd Road Redevelopment of rear hall Barry
Drawing Title		Proposed Site & Location Plan
Job Number		1320/PM/20
Drawing Number	1320 / 101	Rev
Purpose of Issue		
Information	<input checked="" type="checkbox"/>	Tender <input type="checkbox"/>
Comment	<input type="checkbox"/>	Construction <input type="checkbox"/>
Scale	1:500/1:1250@A3	Date June 21
Drawn By	SJ	Checked By MN