


ISO A4 841mm x 1189mm
 Project Management Initials: Designer: RG
 Checked: RM
 Approved: RM

NOTES
 1. ALL DIMENSIONS SHOWN ARE IN METRES UNLESS OTHERWISE SPECIFIED

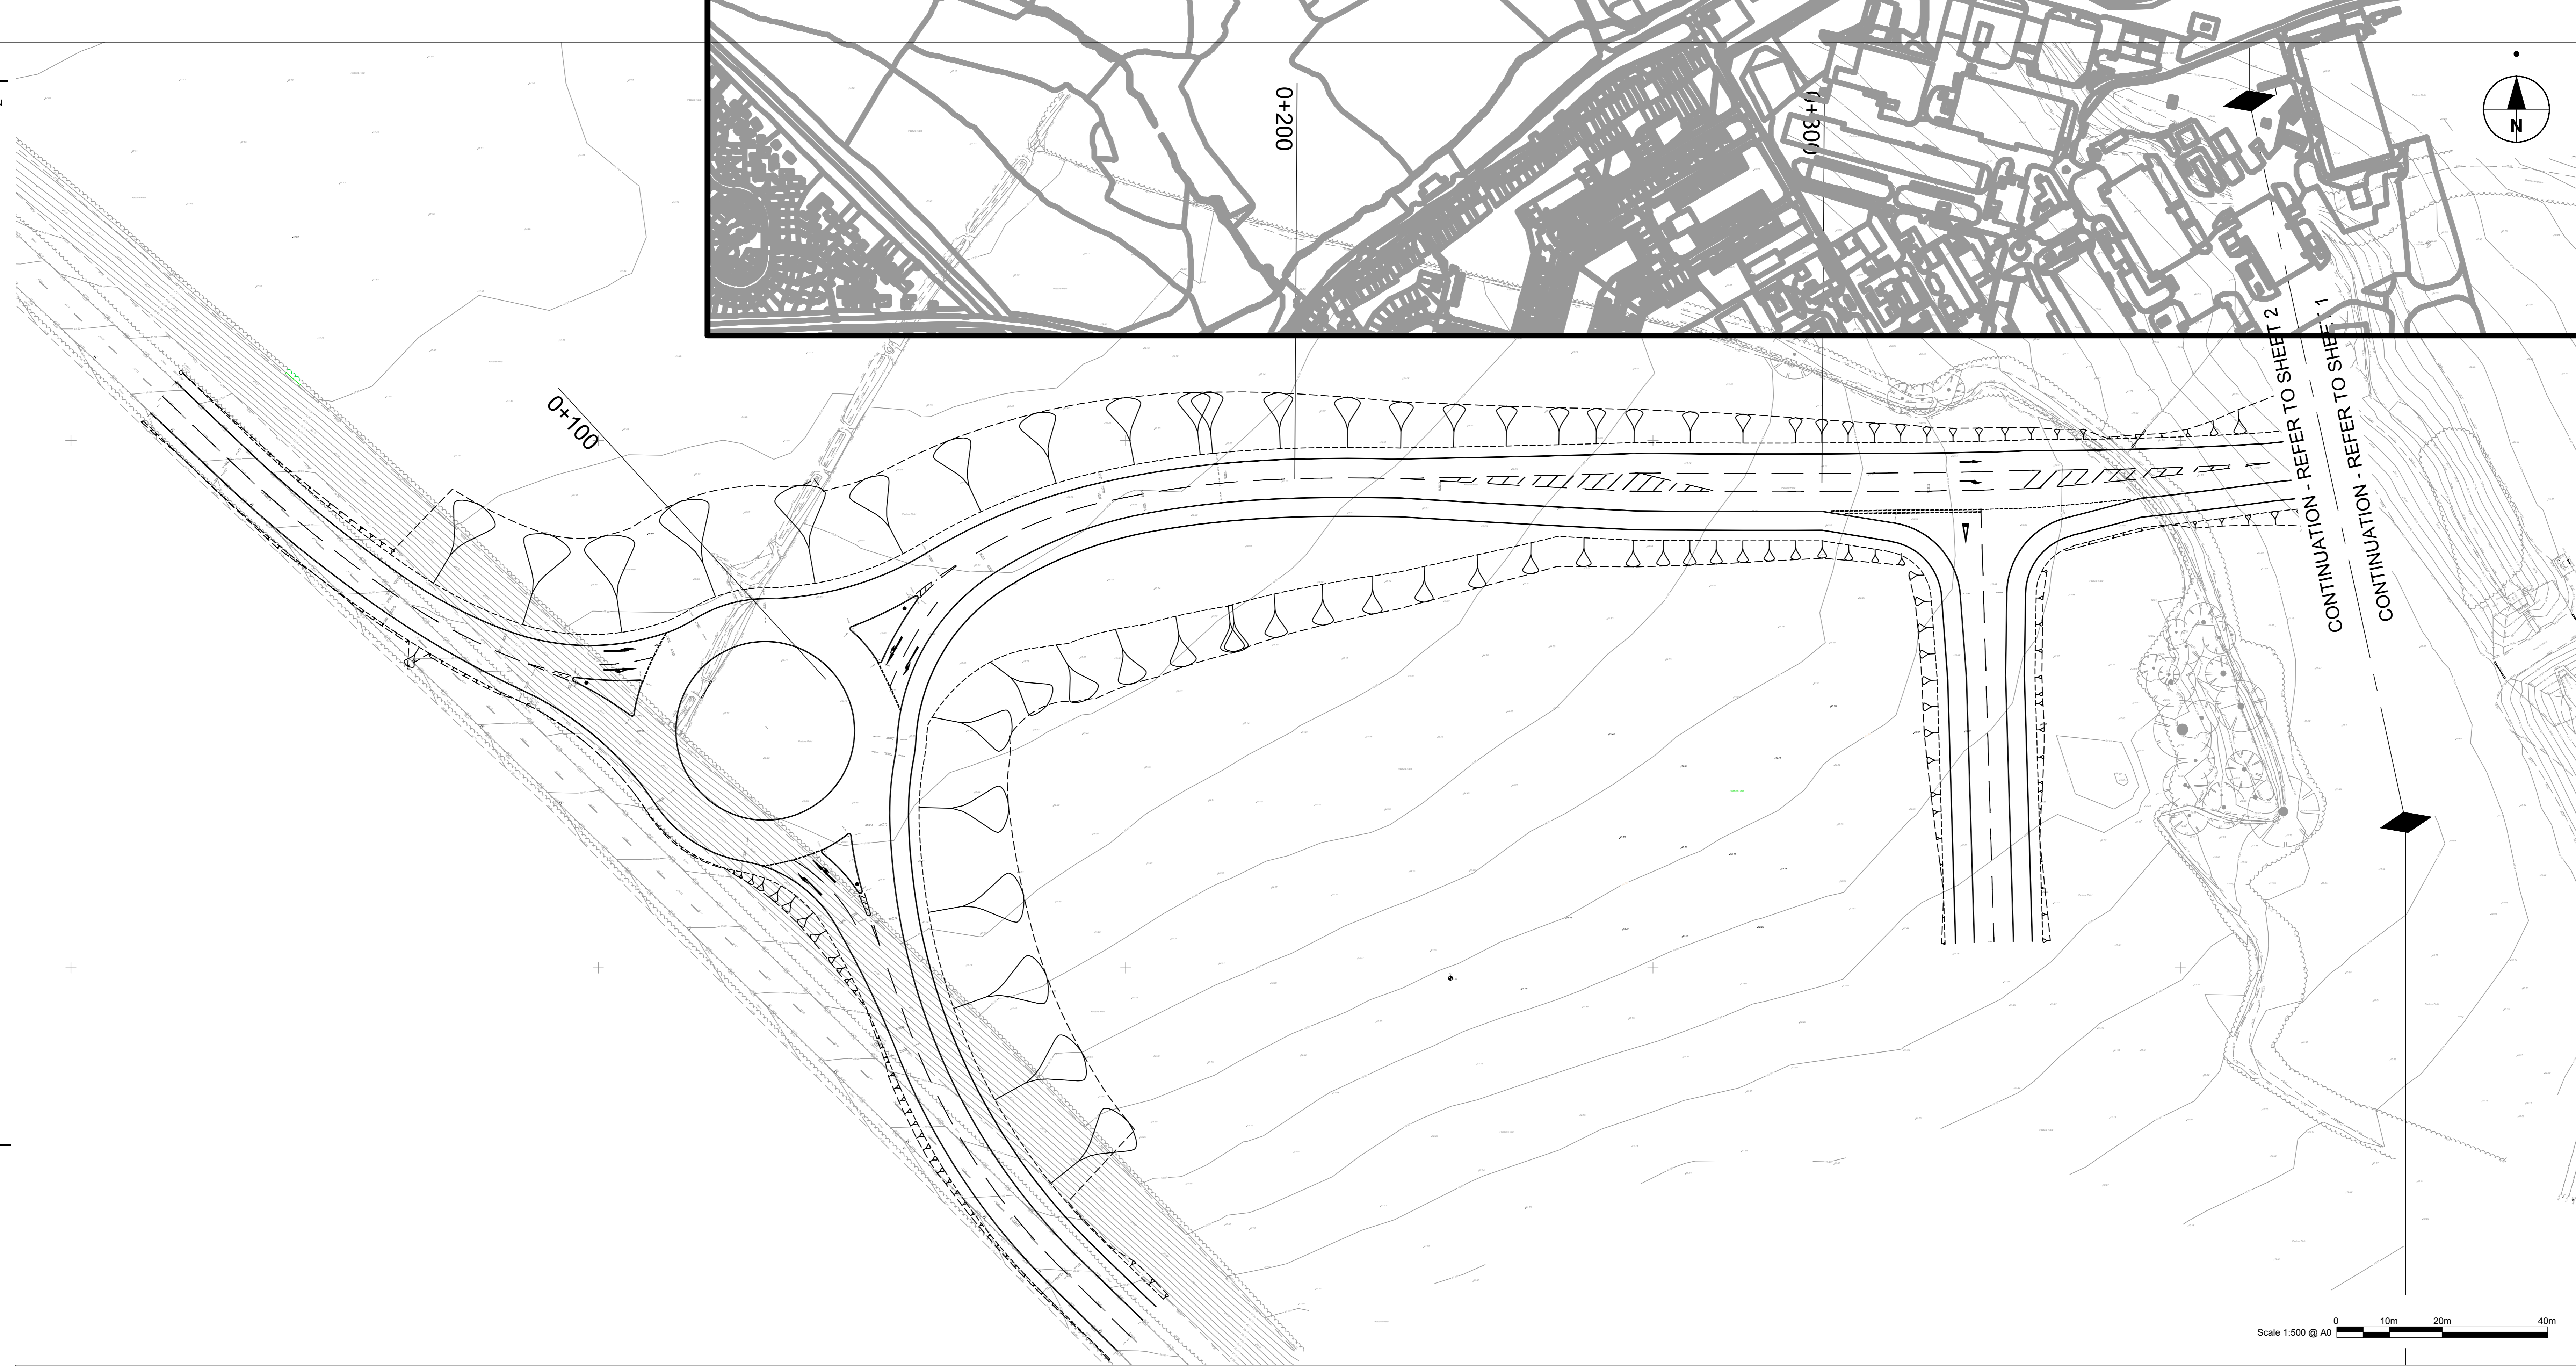

LEGEND

AECOM
 PROJECT
**ST. ATHAN
 NORTHERN ACCESS
 ROAD**
 CLIENT
WELSH GOVERNMENT

CONSULTANT
 AECOM
 1 CALLAGHAN SQUARE
 CARDIFF
 CF10 5BT
 TEL: (029) 20674600 FAX: (029) 20674699


SAFETY, HEALTH AND ENVIRONMENTAL INFORMATION

In addition to the hazards/risks normally associated with the types of work detailed on this drawing, note the following specific residual risks (Reference shall also be made to the design hazard log).

Construction
 For Hazards Refer to Document: Safety in Design - Designers Residual Hazard Register

File name: F:\PROJECTS\STATHAN\STATHAN_SHT00\DOCUMENTS\06 CAD\01 WORKING\DRAWINGS\0600 - EARTHWORKS\0600148-SHT-00-0000-CT-0601 TO 0605-PLAN AND PROFILES.DWG. Last saved by: SHORTEE Last saved: 2016.10.20

Printed on: % Post Consumer Recycled Content Paper

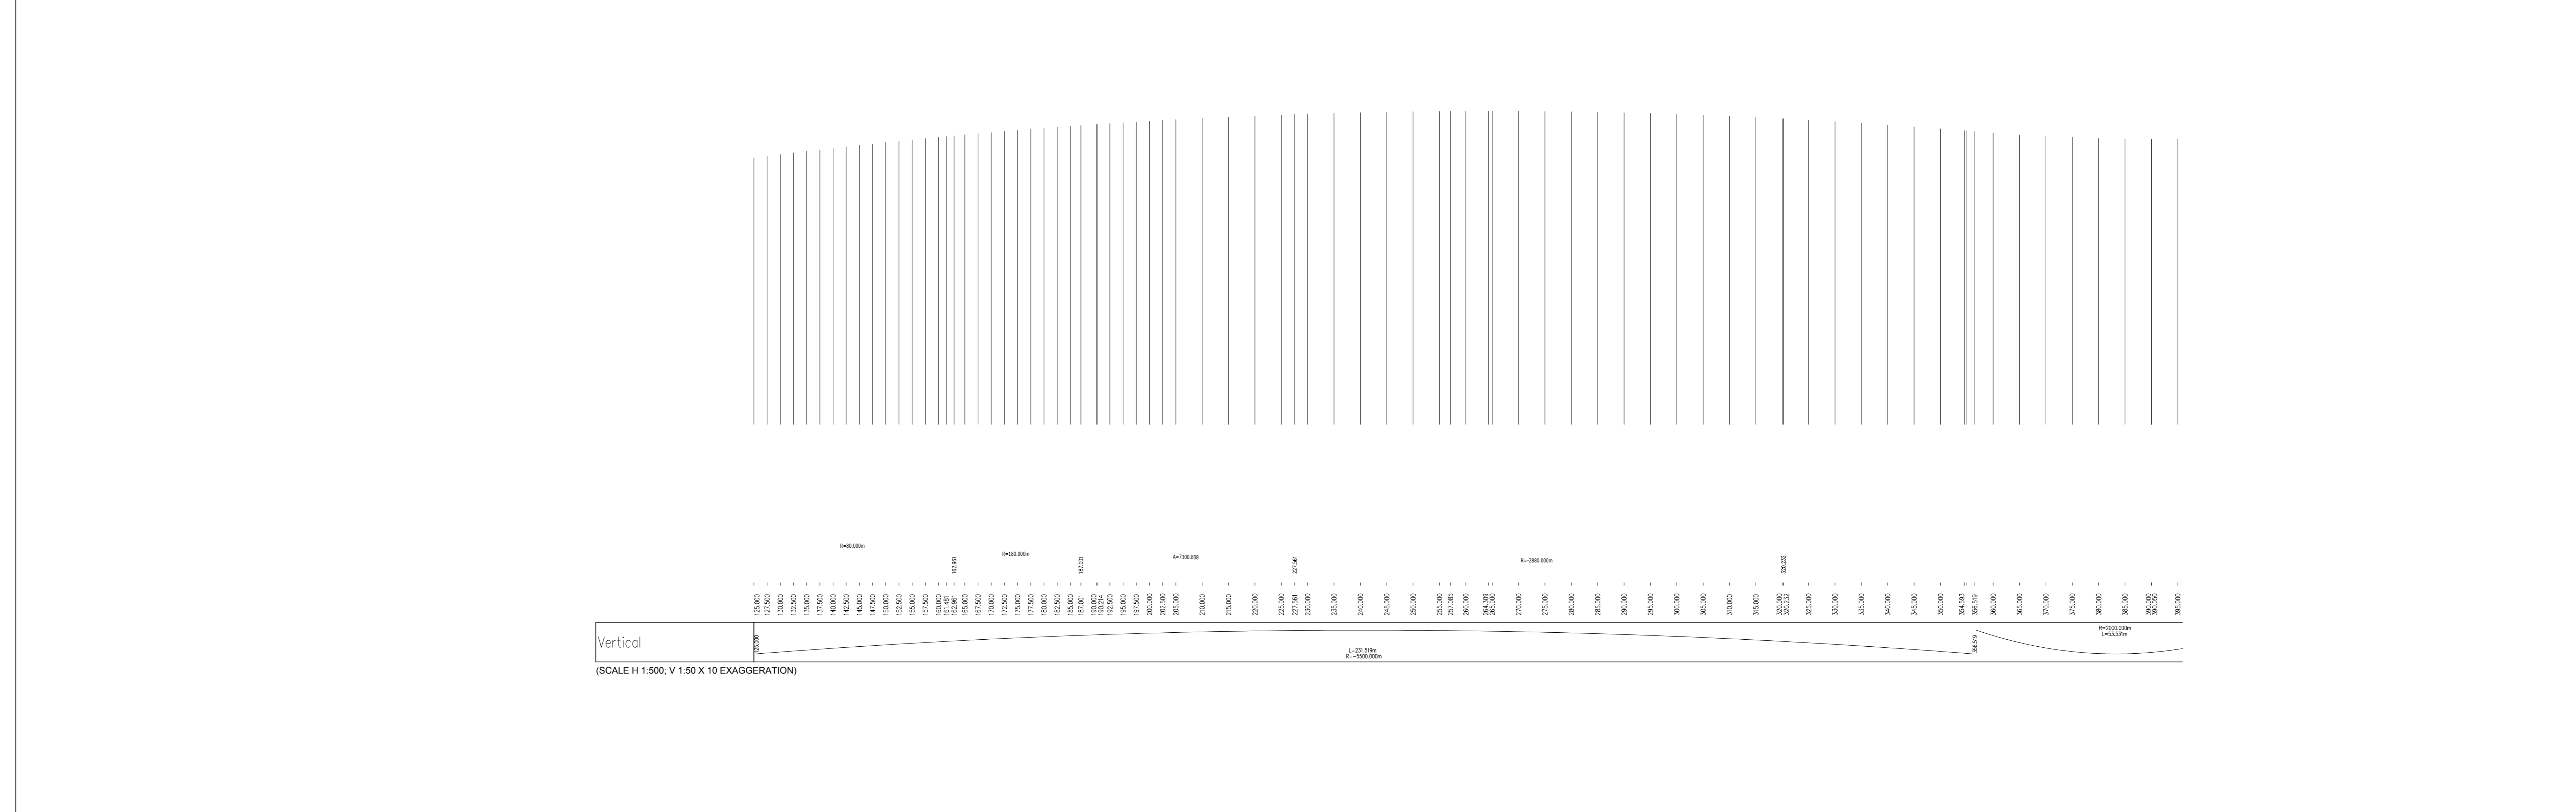

STATUS

FOR INFORMATION

ISSUE/REVISION

IR	DATE	DESCRIPTION
A	03-10-2016	JUNCTION AMENDMENTS
-	19-08-2016	DRAFT FOR COMMENT

KEY PLAN

PROJECT NUMBER
 60509148

SHEET TITLE
 ST.ATHAN
 PLAN AND PROFILE
 SHEET 1 OF 5

SHEET NUMBER
 60509148-SHT-00-0000-CT-0601

42.68
42.68
42.68

NOTES
1. ALL DIMENSIONS SHOWN ARE IN METRES UNLESS OTHERWISE SPECIFIED

Project Management Initials: Designer: RG
Checked: RM
Approved: RM

AECOM

PROJECT
**ST. ATHAN
NORTHERN ACCESS
ROAD**

CLIENT
WELSH GOVERNMENT



CONSULTANT
AECOM
1 CALLAGHAN SQUARE
CARDIFF
CF10 5BT
TEL: (029) 20674600 FAX: (029) 20674699

SAFETY, HEALTH AND ENVIRONMENTAL INFORMATION

In addition to the hazards/risks normally associated with the type of work detailed on this drawing, note the following specific residual risks (Reference shall also be made to the design hazard log).

Construction

For Hazards Refer to Document: Safety in Design - Designers Residual Hazard Register

 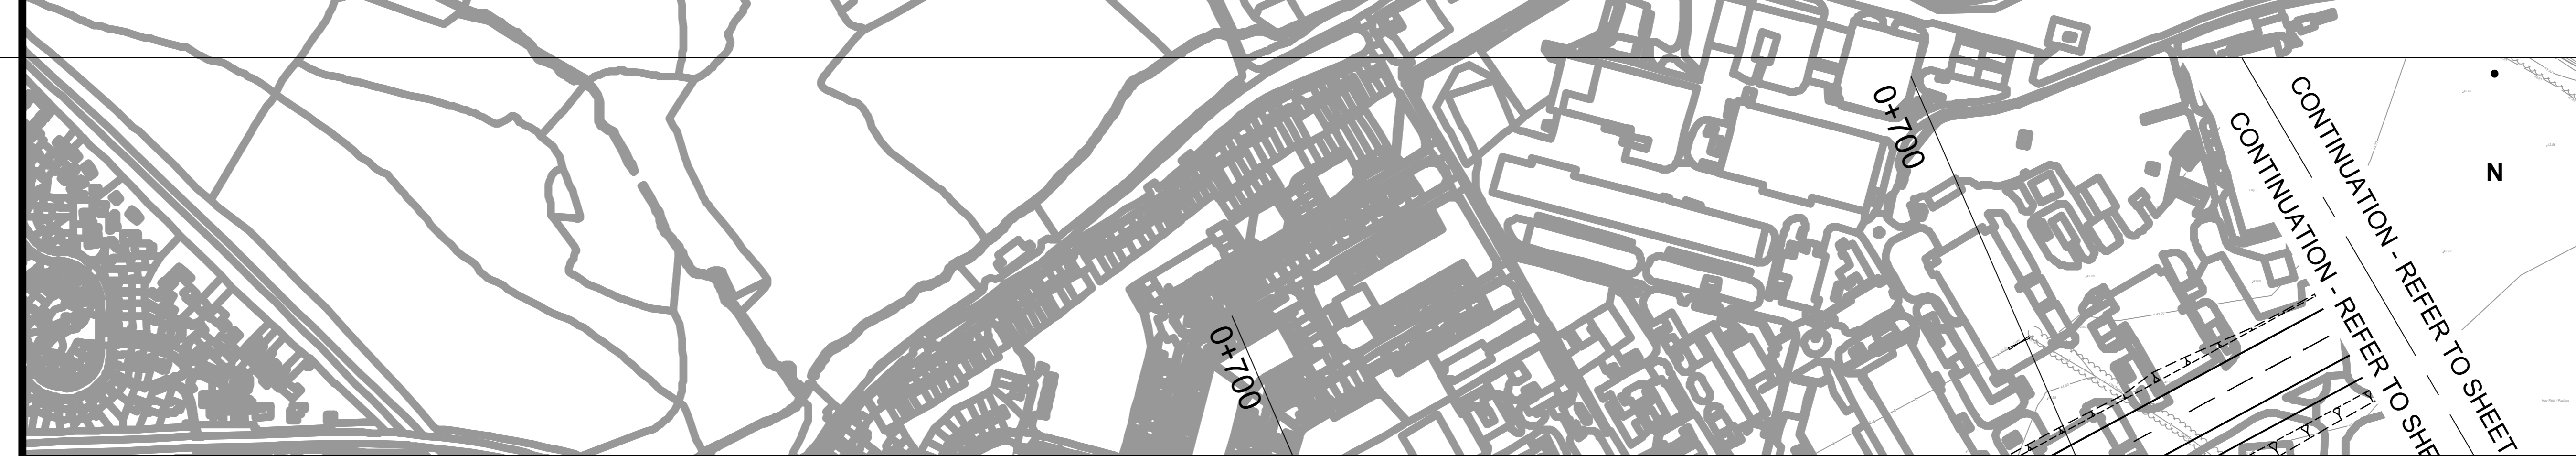

LEGEND


STATUS

FOR INFORMATION

ISSUE/REVISION

A 03-10-2016 JUNCTION AMENDMENTS
- 19-08-2016 DRAFT FOR COMMENT
I/R DATE DESCRIPTION

KEY PLAN

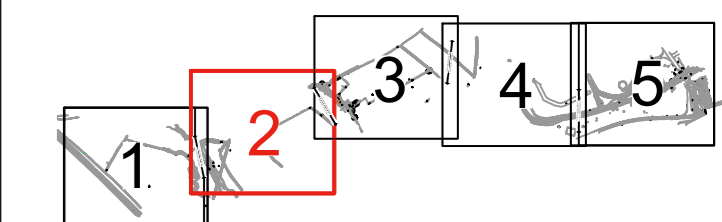

PROJECT NUMBER
60509148

SHEET TITLE
ST. ATHAN
PLAN AND PROFILES
SHEET 2 OF 5

SHEET NUMBER
60509148-SHT-00-0000-CT-0602

File name: F:\PROJECTS\ST.ATHAN\DWG\PROFILES\DOCUMENTS\18 CAD\01 WORKING\DRAWINGS\0600 - EARTHWORKS\60509148-SHT-00-0000-CT-0601 TO 0605-PLAN AND PROFILES.DWG. Last saved by: SHORTEE Last saved on: 2016.10.03

