



Side Elevation  
1 : 50

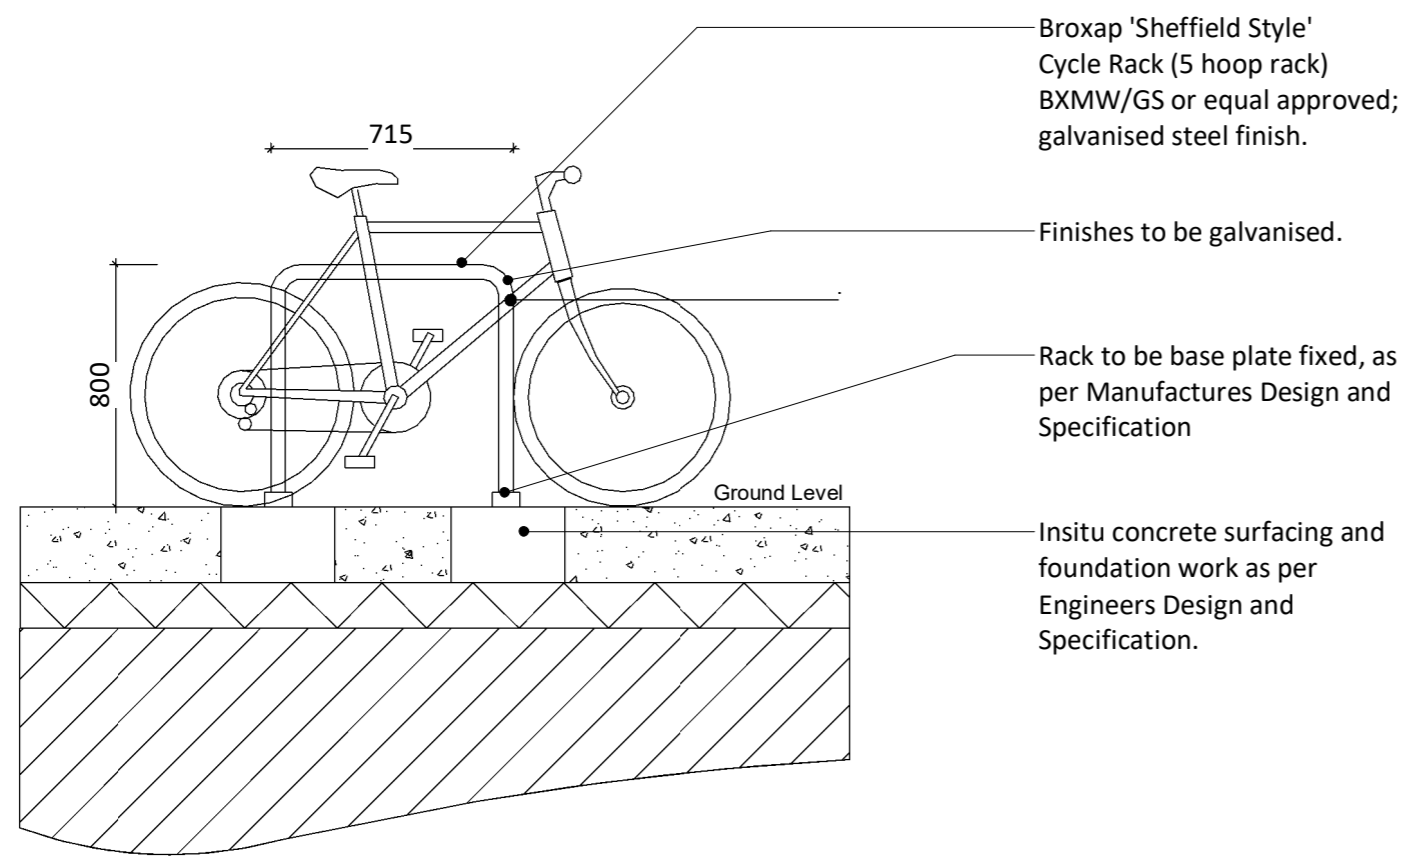

Cycle Rack Detail Side Elevation  
1 : 25

Front Elevation  
1 : 50

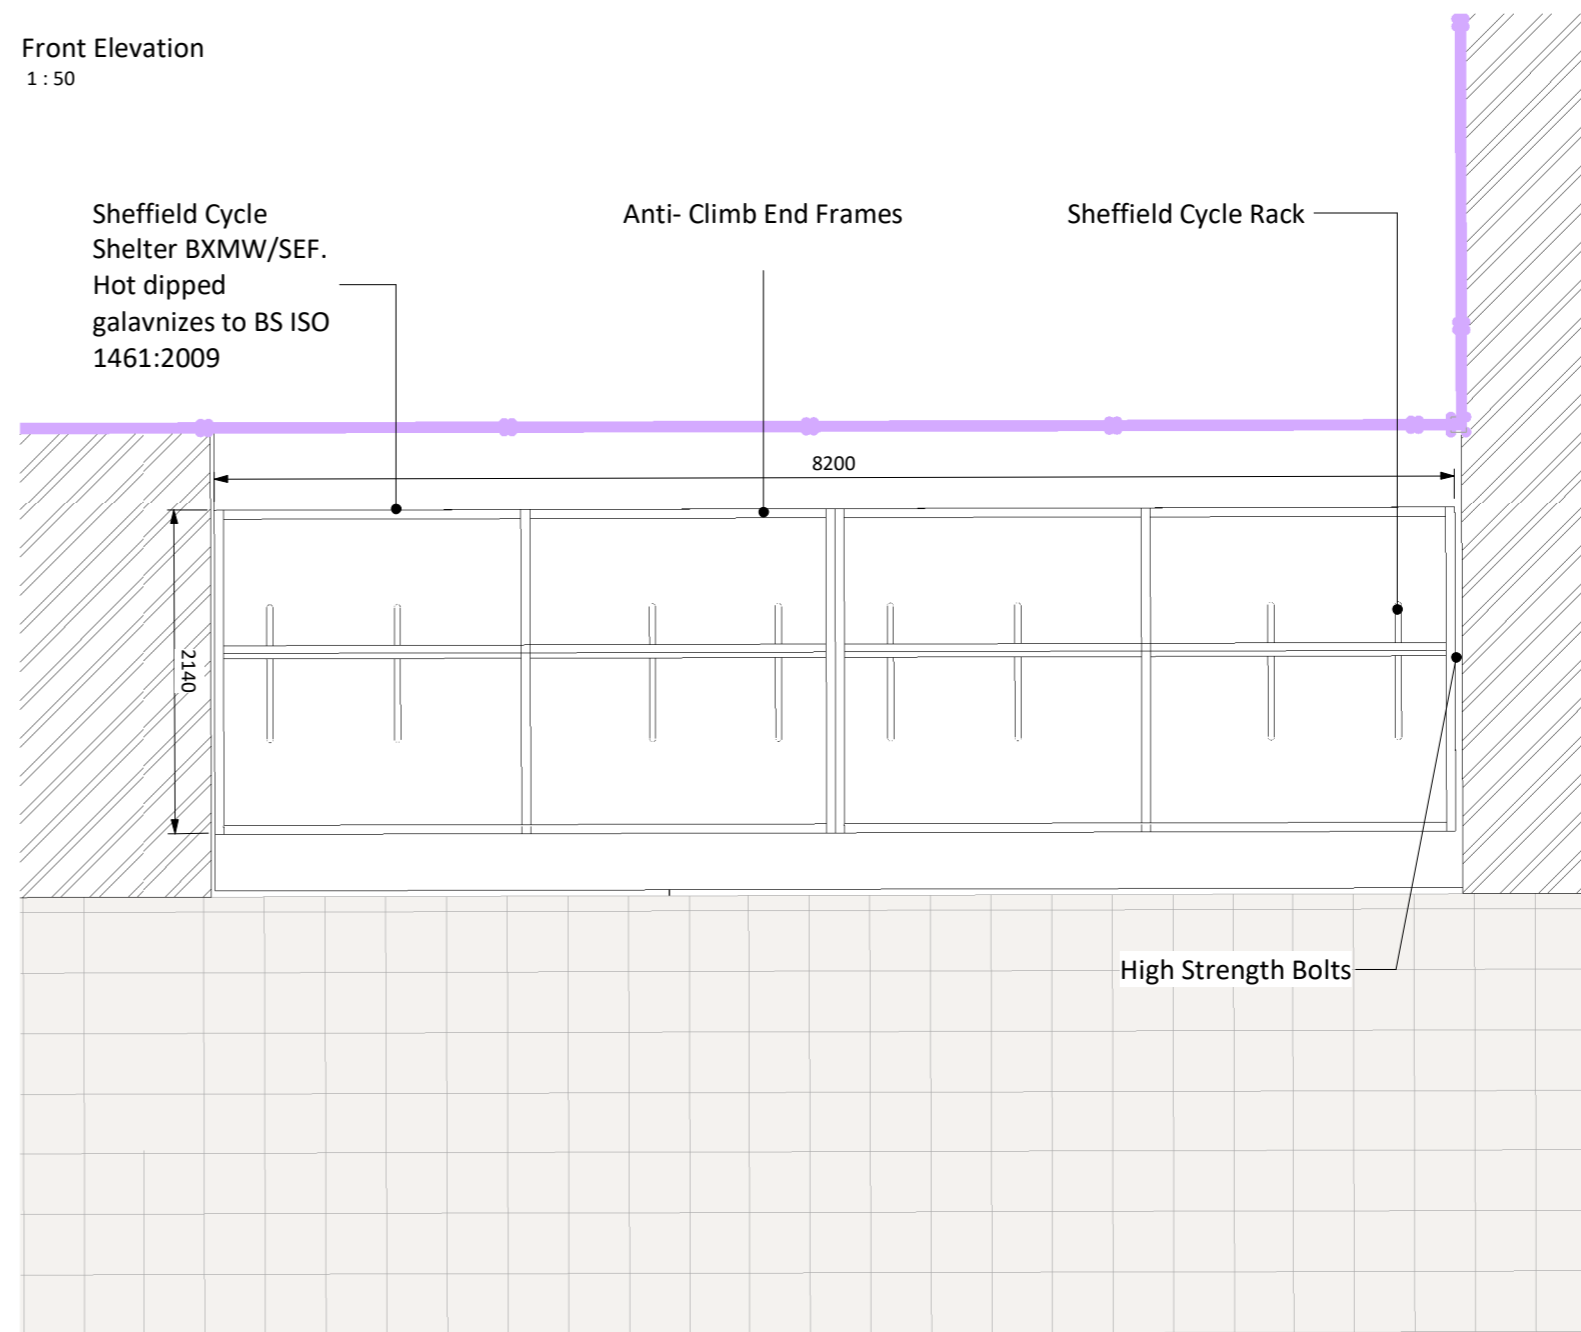

Plan View  
1 : 50

STATUS	REV	DATE	DESCRIPTION
PL	PL09	02/12/21	Planning Pre-Application Consultation Issue
S3	P34	25/11/21	Updated Planning PLC
PL	PL04	09/09/20	Amended for Planning Issue
S4	R01	07/09/20	For Stage 3 Issue
PL	PL03	07/08/20	For Planning

CLIENT	REVISOR	CHECKED BY	ORIGINATOR NO
Vale of Glamorgan Council	AP	CS	152853

CONSULTANT  
**STRIDE TREGLOWN**  
www.stride-treglown.com © Stride Treglown Limited 2020  
PROJECT  
St Nicholas Primary School

DRAWING TITLE  
Cycle Shelter and Stands

SUITABILITY STATUS	SCALE
PL : Authorized and accepted	As indicated@A2
DRAWING USAGE:	STATUS, REVISION
PROJECT - ORIGINATOR - VOLUME - LEVEL - TYPE - ROLE - CLASS - NUMBER	STATUS, REVISION
SNPS-STL-XX-XX-DR-L-9401	PL_PL09