




FLOOR PLANS
@1/100

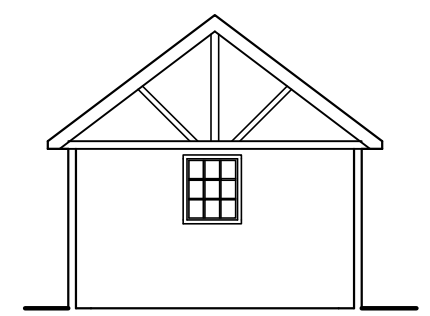


SECTION A-A

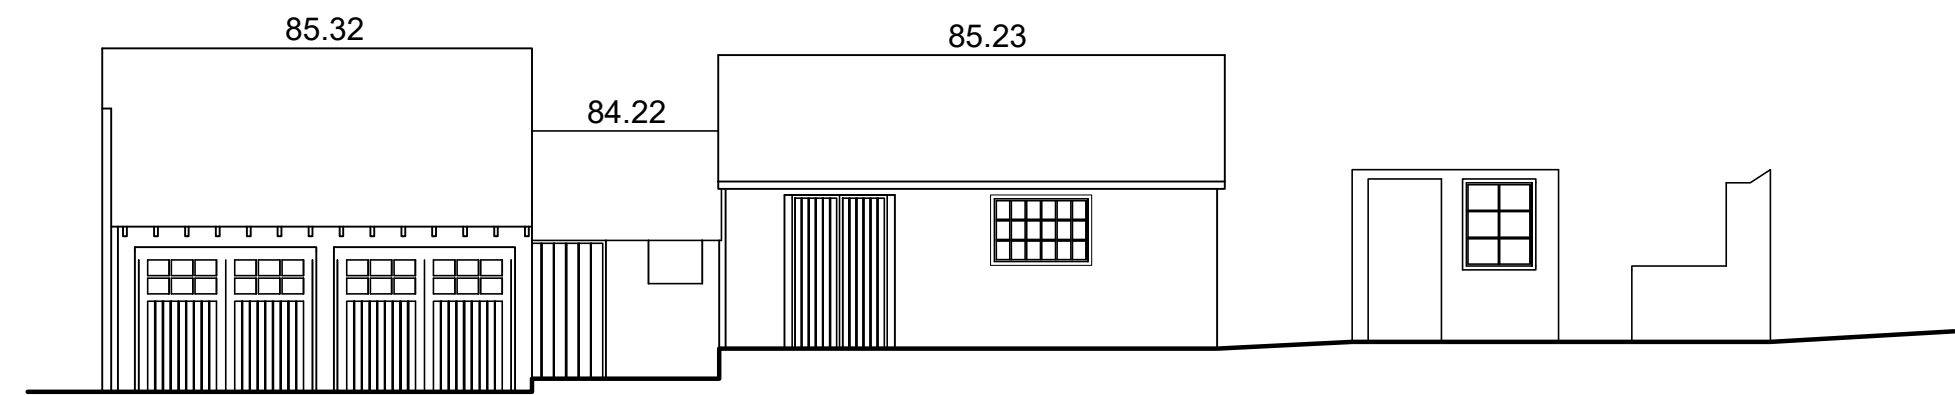


FRONT ELEVATION (E)

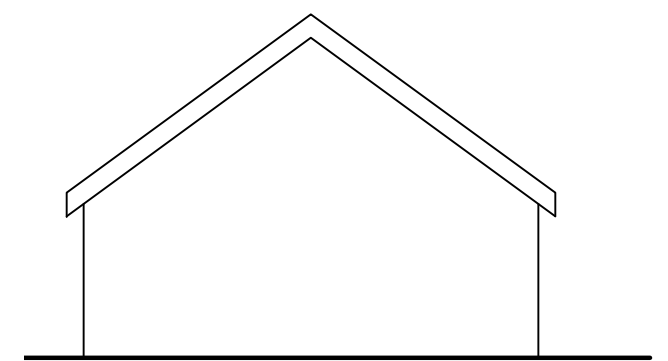



SIDE ELEVATION (S)

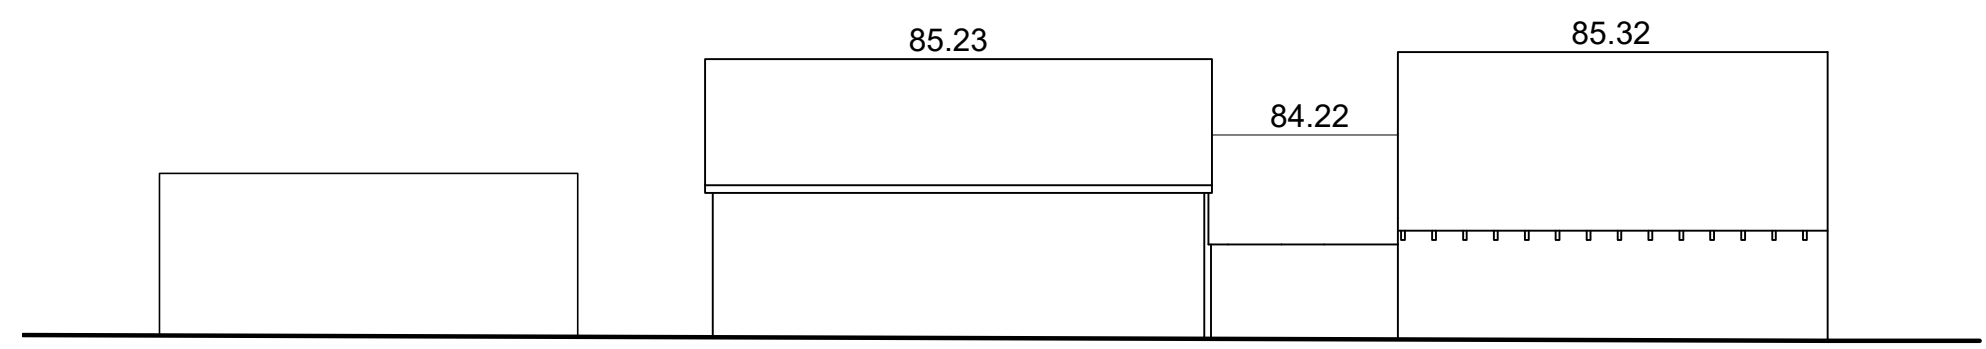

REAR ELEVATION (W)

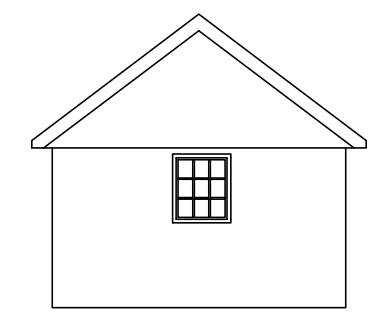

SIDE ELEVATION (N)

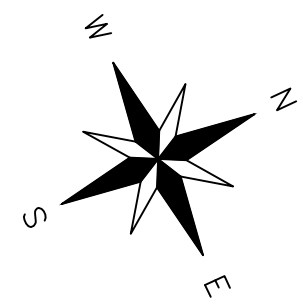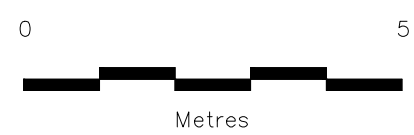

Rev A (06/01/22): Additional changes.

This drawing is the copyright of Gerald Blain Associates Limited and may not be reproduced without permission. This drawing must not be scaled and written dimensions must be checked on site prior to construction or manufacture.

Project: Land at Wild Rose Cottage Dyffryn Lane St Nicholas CF5 6TA	Client: Mr & Mrs Walker
Dwg. Title: Outbuilding Conversions - Existing Plans and Elevations Page 1	Scale: 1/100
	Drawing No: 10
	Drawn By: CTS
	Checked By: MS/GB
	Date: 02/2022

Client: Mr & Mrs Walker	@A3
Scale: 1/100	
Drawing No: 10	
Drawn By: CTS	
Checked By: MS/GB	
Date: 02/2022	

GERALD BLAIN ASSOCIATES LTD
Architectural & Planning Consultants

Tel: 01994 240 366
Mob: 07970 420322
Email: Gerald@Geraldblainassociates.co.uk
Address: 15 St John Street, Whitland, SA34 0AN