



FLOOR PLANS  
@1/100

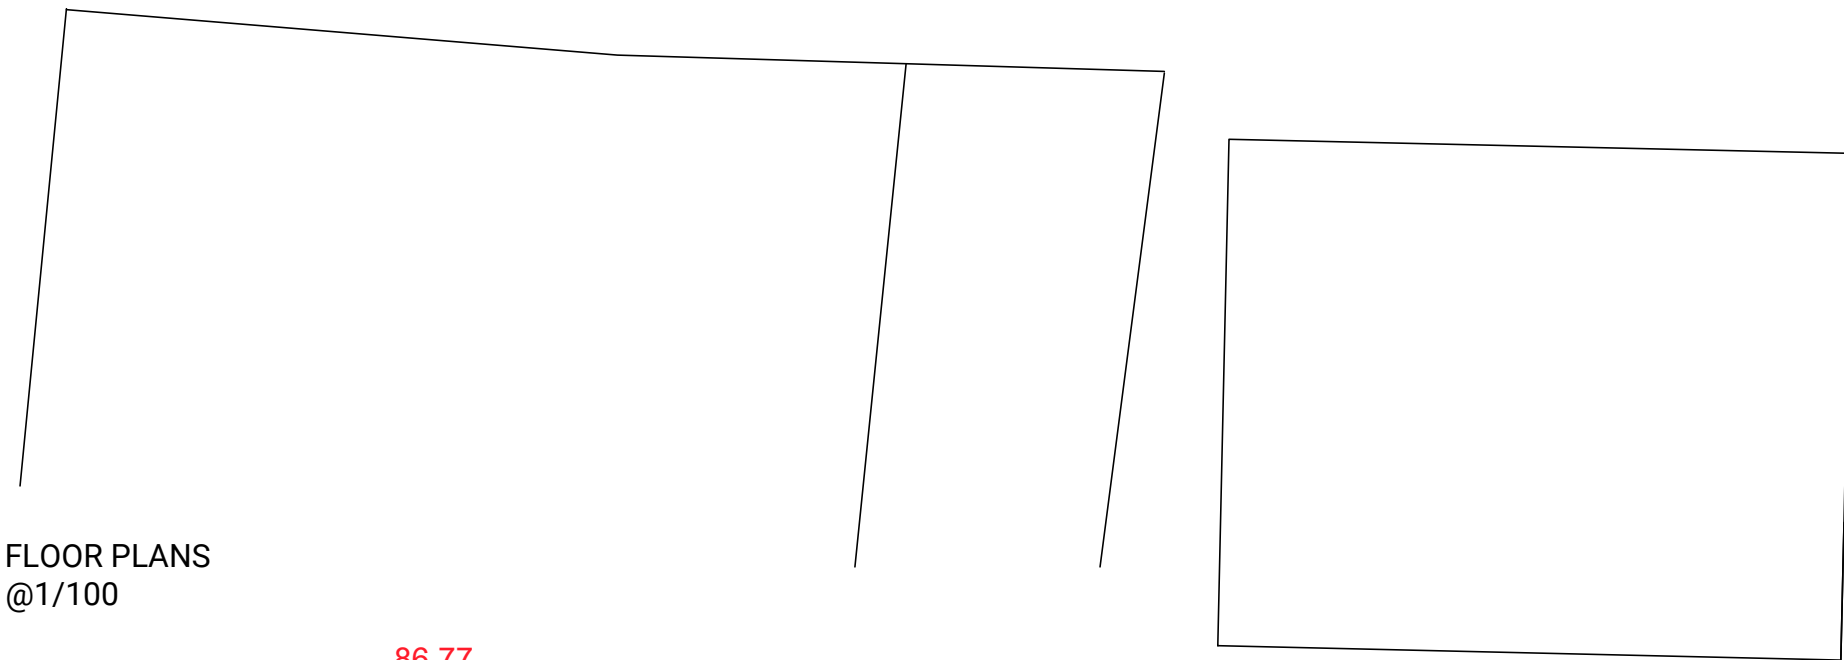




86.77

85.83

FRONT ELEVATION (E)

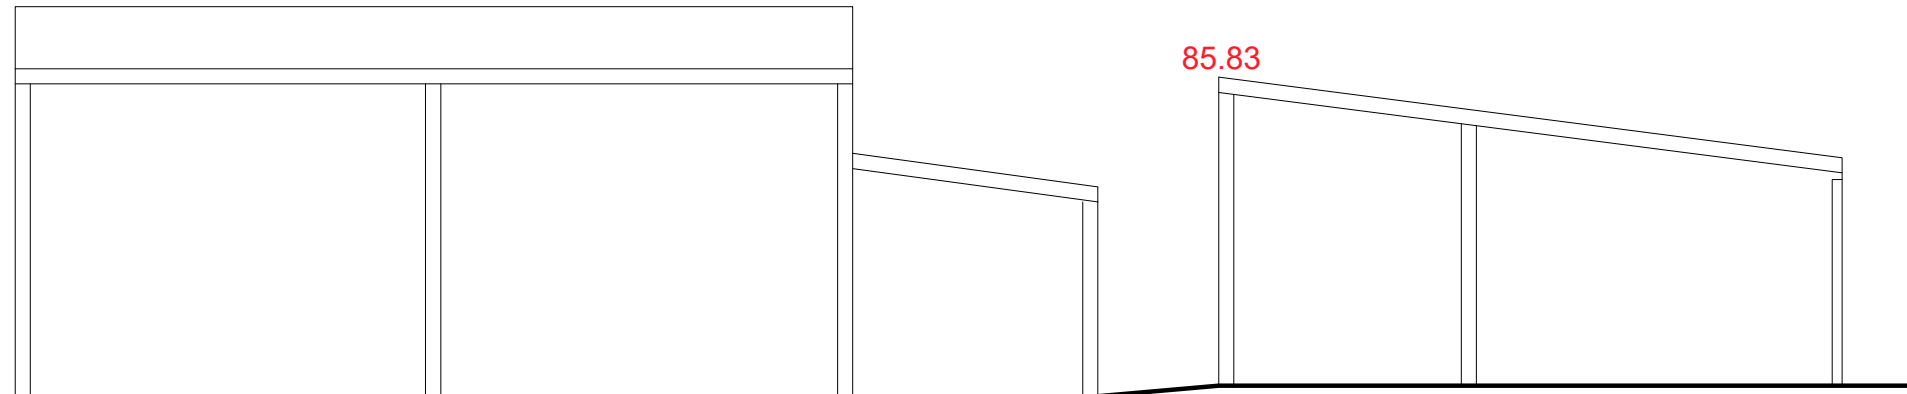

REAR ELEVATION (W)

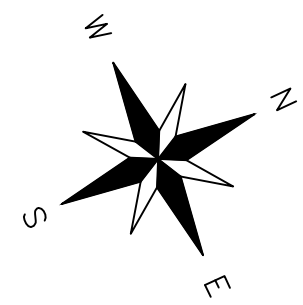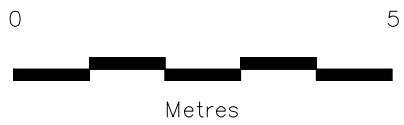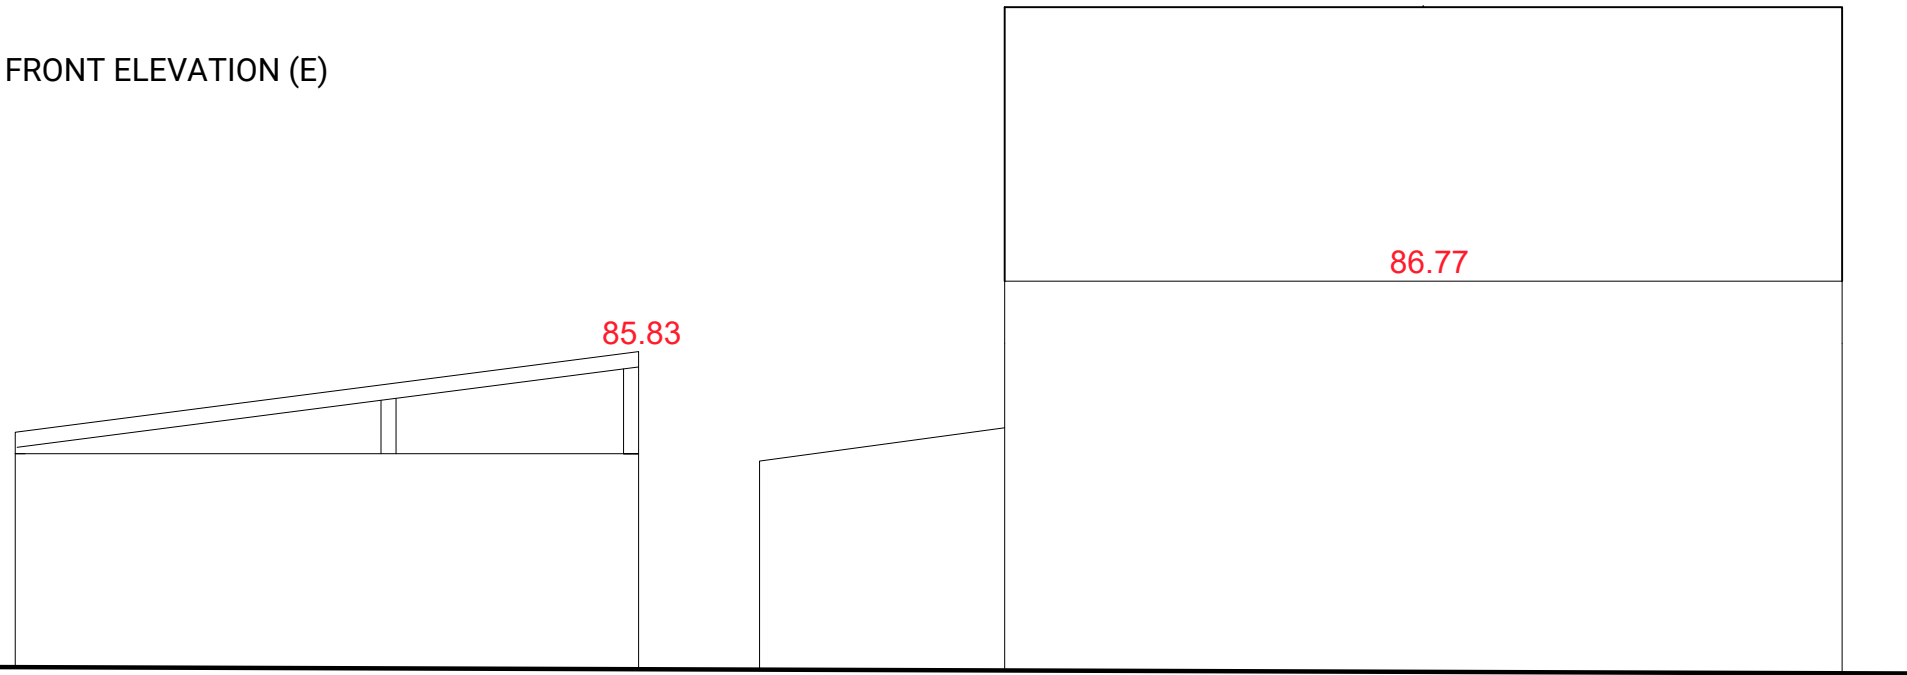

This drawing is the copyright of Gerald Blain Associates Limited and may not be reproduced without permission.  
This drawing must not be scaled and written dimensions must be checked on site prior to construction or manufacture.

<b>Project:</b> Land at Wild Rose Cottage Dyffryn Lane St Nicholas CF5 6TA	<b>Client:</b> Mr & Mrs Walker
<b>Scale:</b> 1/100	<b>@A3</b>
<b>Drawing No:</b> 11	
<b>Drawn By:</b> CTS	
<b>Checked By:</b> MS/GB	
<b>Date:</b> 02/2022	

**GERALD BLAIN ASSOCIATES LTD**  
Architectural & Planning Consultants

Tel: 01994 240 366  
Mob: 07970 420322  
Email: Gerald@Geraldblainassociates.co.uk  
Address: 15 St John Street, Whitland, SA34 0AN