



FLOOR PLANS
@1/100


SECTION A-A

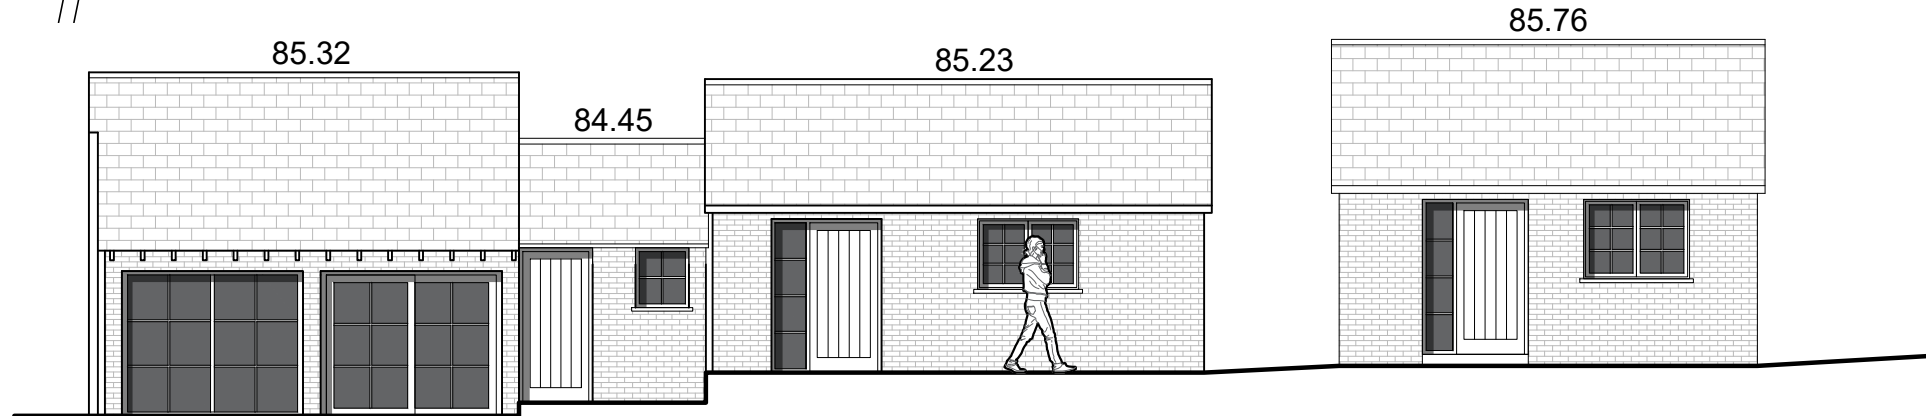


FRONT ELEVATION (E)

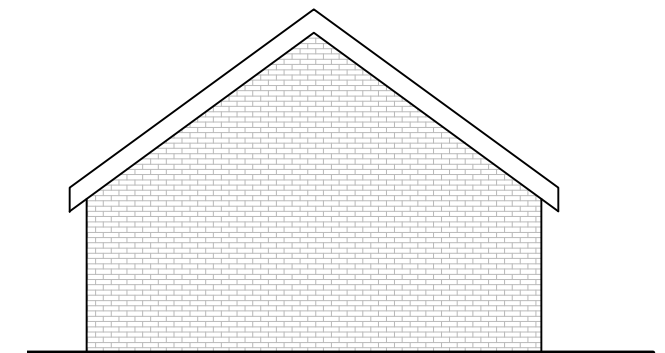

SIDE ELEVATION (S)


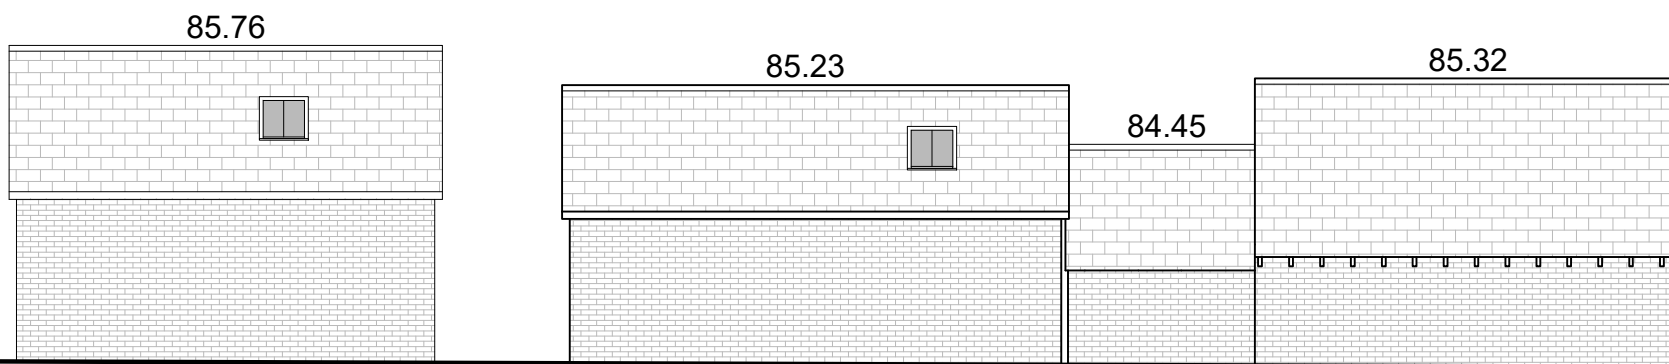


REAR ELEVATION (W)

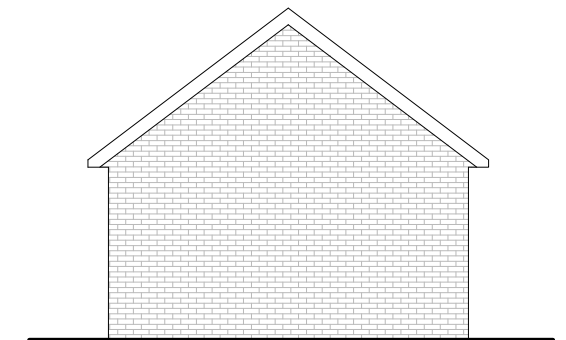

SIDE ELEVATION (N)

MATERIAL SCHEDULE
 ROOF - SLATE
 WALLS - BRICK
 WINDOWS - TIMBER/UPVC
 DOORS - TIMBER/UPVC
 RAINWATER - UPVC

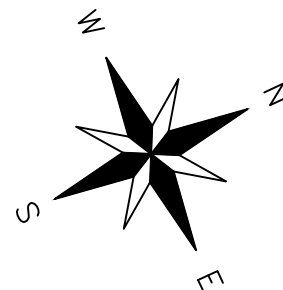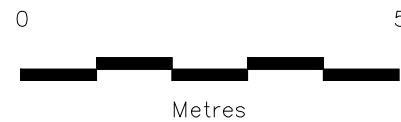

This drawing is the copyright of Gerald Blain Associates Limited and may not be reproduced without permission.
 This drawing must not be scaled and written dimensions must be checked on site prior to construction or manufacture.

Project:
 Land at Wild Rose Cottage
 Dyffryn Lane
 St Nicholas
 CF5 6TA

Client:
 Mr & Mrs Walker
 Scale:
 1/100 @A3
 Drawing No:
 12
 Drawn By:
 CTS
 Checked By:
 MS/GB
 Date:
 02/2022



Tel: 01994 240 366
 Mob: 07970 420322
 Email: Gerald@Geraldblainassociates.co.uk
 Address: 15 St John Street, Whitland, SA34 0AN

Dwg. Title:
 Outbuilding Conversions -
 Proposed Plans and Elevations