




Front Elevation 1/100

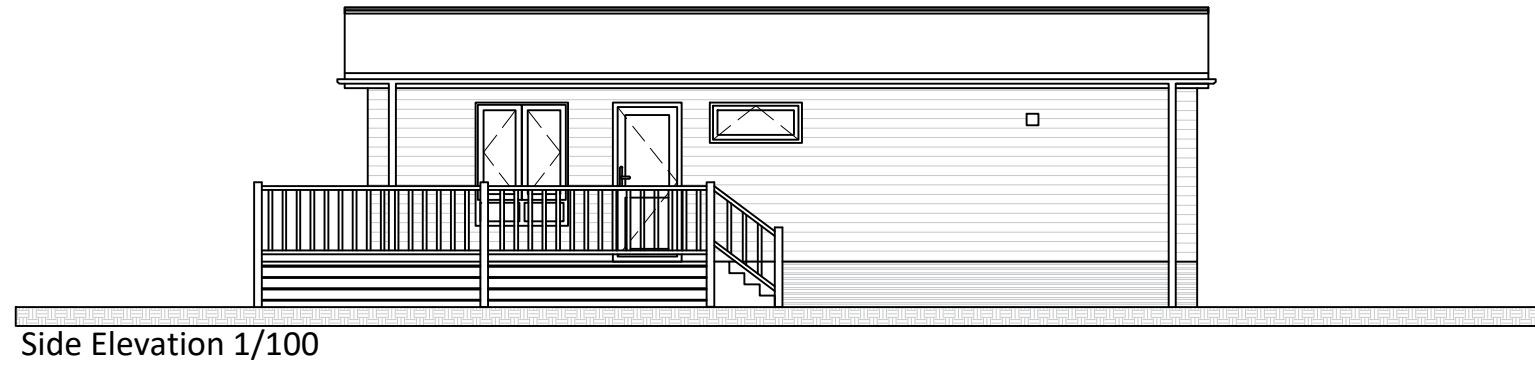


Side Elevation 1/100

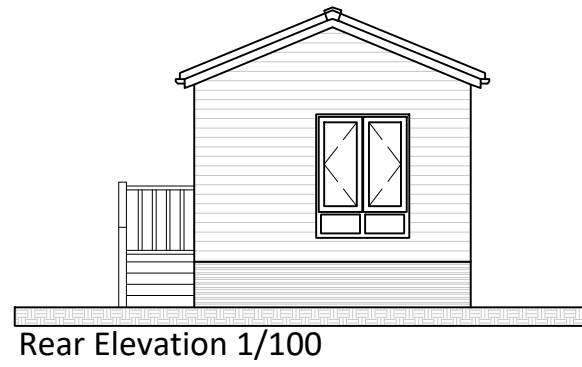

Rear Elevation 1/100

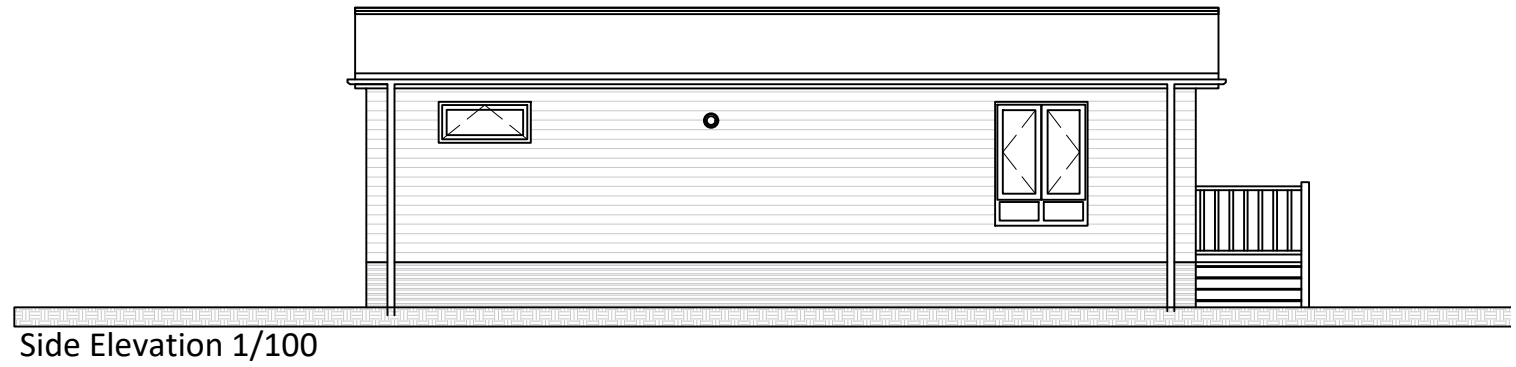


Side Elevation 1/100

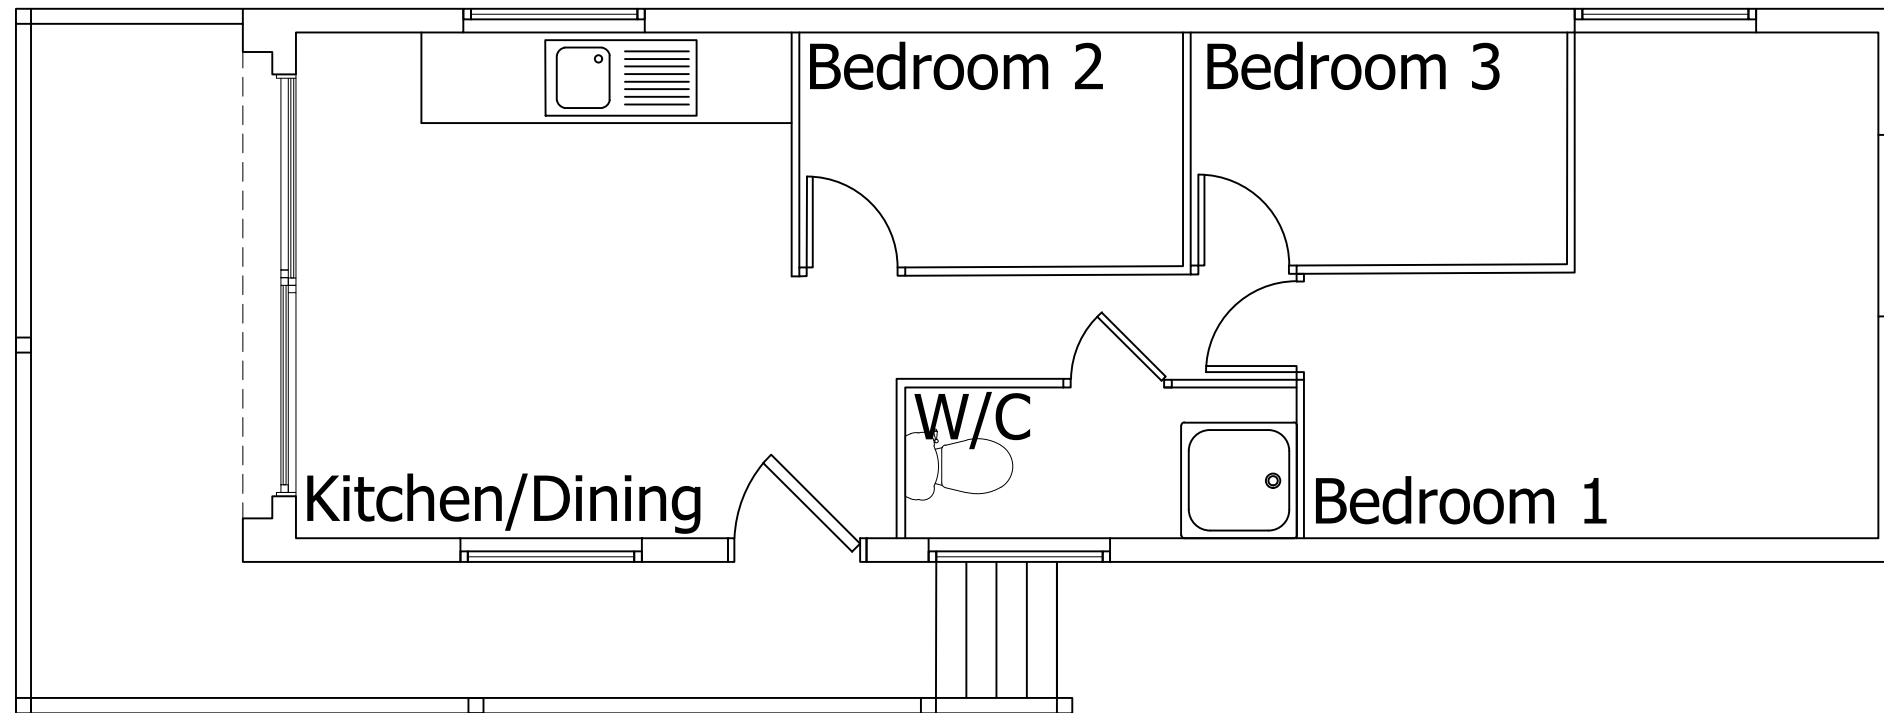


Floor Plan 1/50

- MATERIAL SCHEDULE**
- Onduline Pantile Roof
  - Domestic Gutters & Down Pipes
  - Painted Chassis
  - Pregalvanised Chassis
  - Fully Galvanised Heavy Duty Chassis
  - Aluminium Cladding
  - Extra Insulation
  - uPVC Double Glazing

Scale Bar 1/100

 

Scale Bar 1/50

 

This drawing is the copyright of Gerald Blain Associates Limited and may not be reproduced without permission. This drawing must not be scaled and written dimensions must be checked on site prior to construction or manufacture.

<b>Project:</b> Land at Wild Rose Cottage Dyffryn Lane St Nicholas CF5 6TA	<b>Client:</b> Mr & Mrs Walker
<b>Dwg. Title:</b> Proposed Lodge Example	<b>Scale:</b> As Stated @A3
	<b>Drawing No.:</b> 20
	<b>Drawn By:</b> D.B
	<b>Checked By:</b> PRELIM
	<b>Date:</b> 02/2022

**GERALD BLAIN ASSOCIATES LTD**  
Architectural & Planning Consultants

Tel: 01994 240 366  
Mob: 07970 420322  
Email: Contact@Geraldblainassociates.co.uk  
Address: 15 St John Street, Whitland, SA34 0AN