



ALL FINAL DIMENSIONS TO BE CHECKED ON SITE

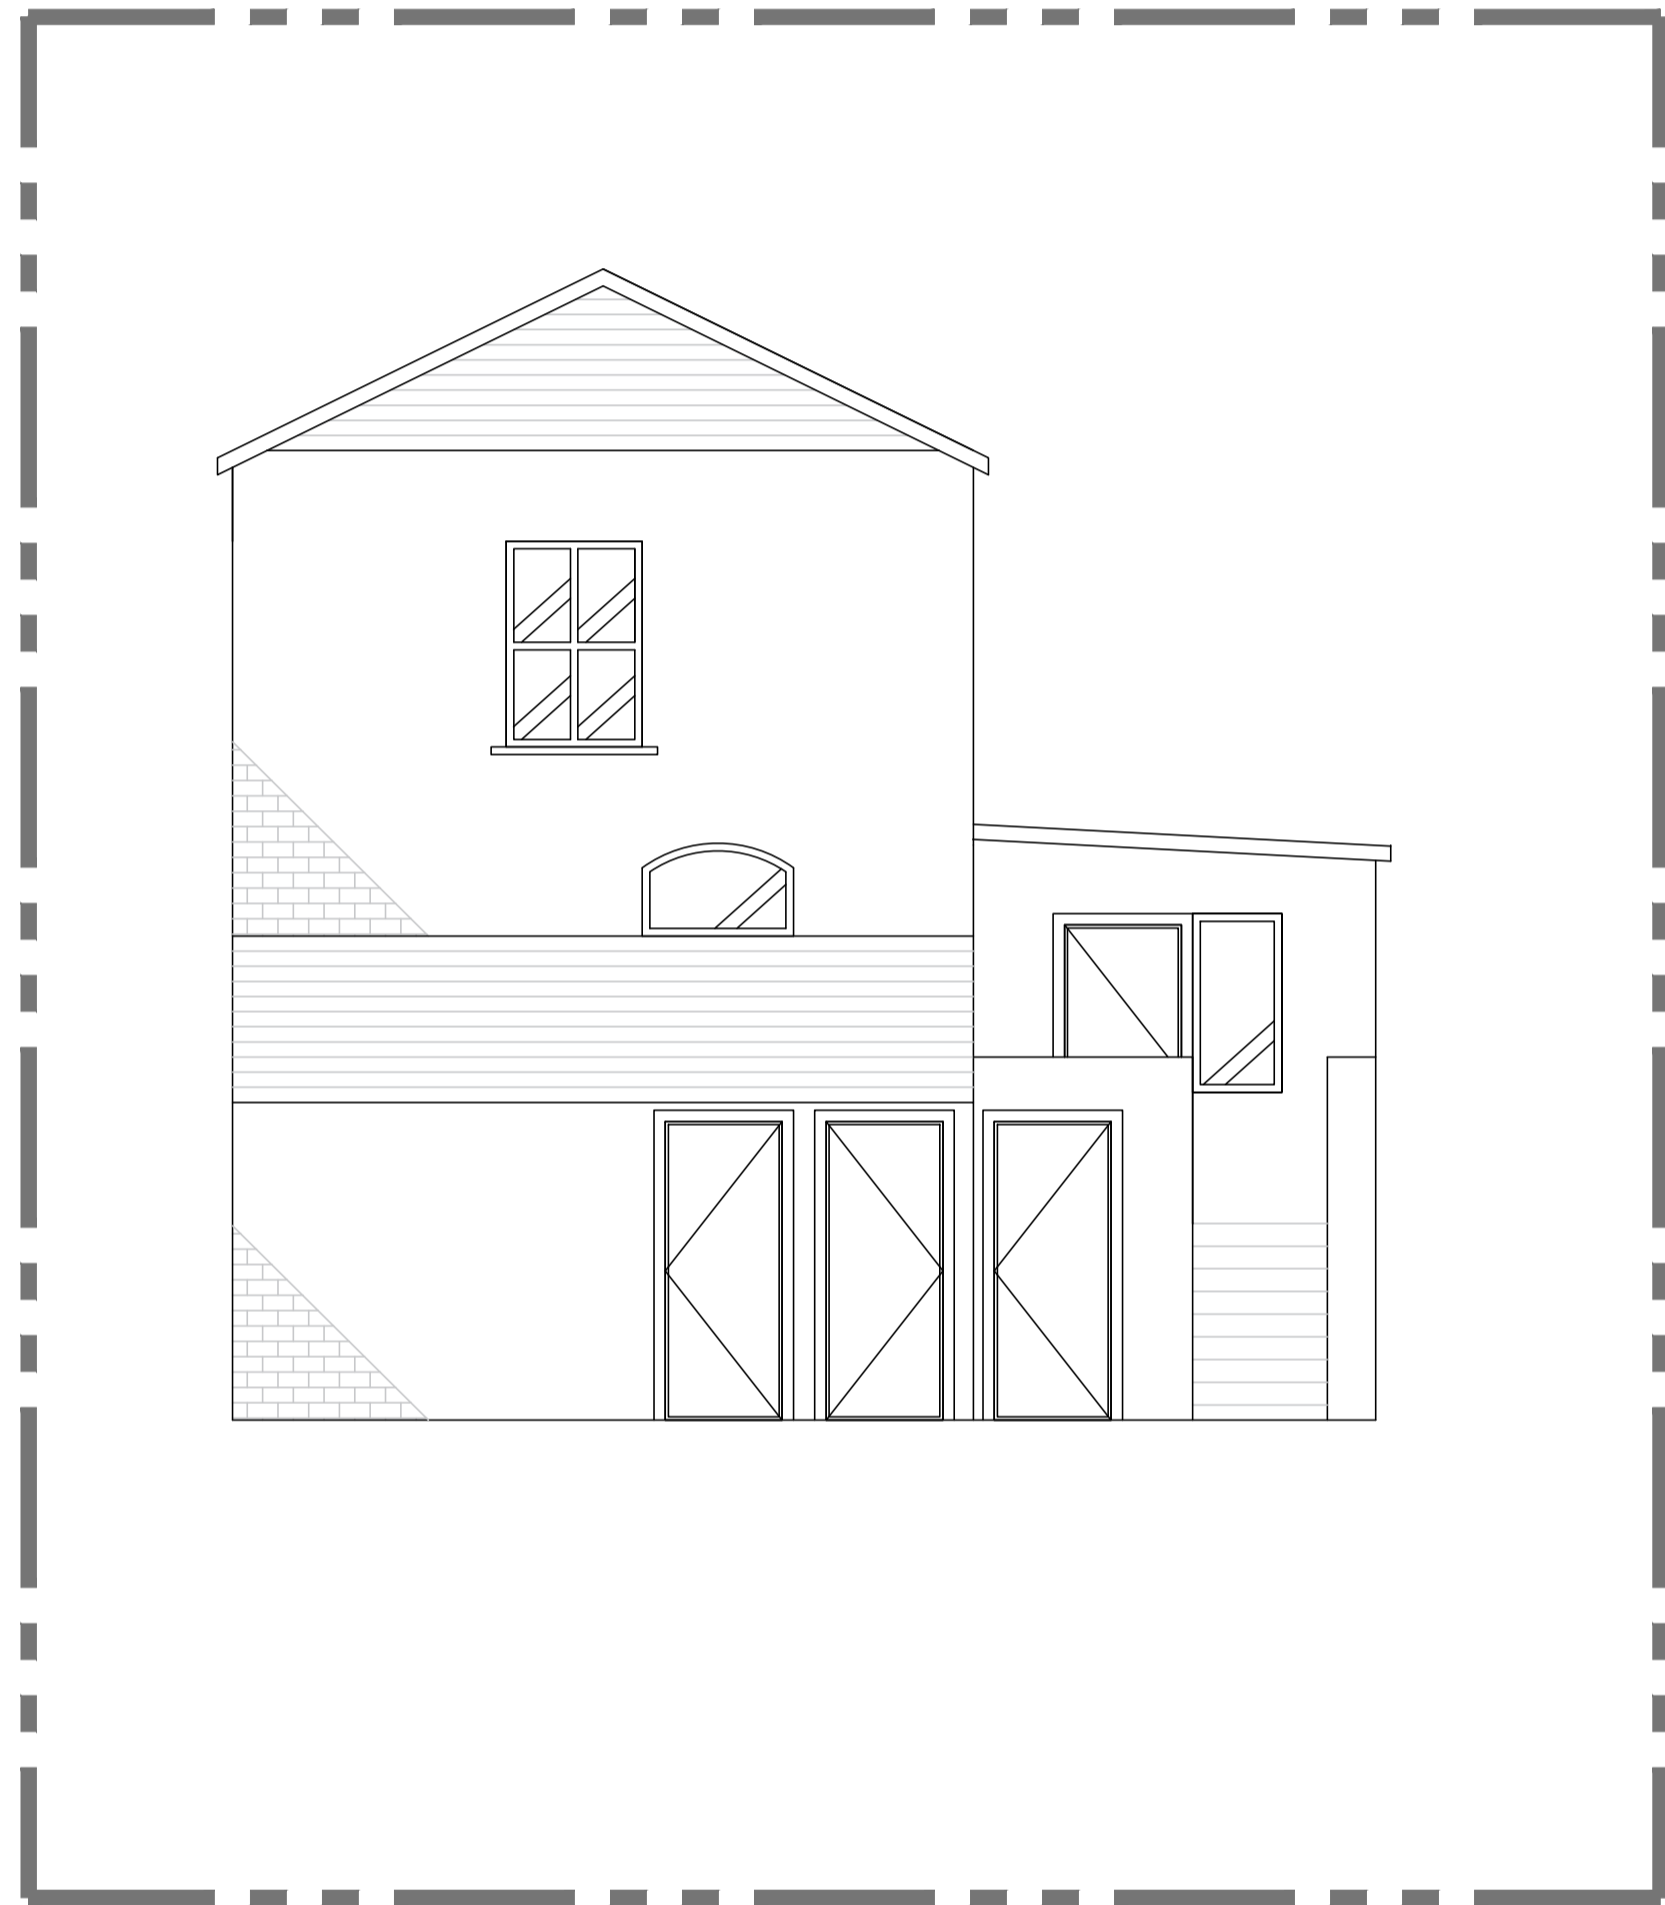

01 EXISTING REAR ELEVATION
SCALE 1:50 @ A1

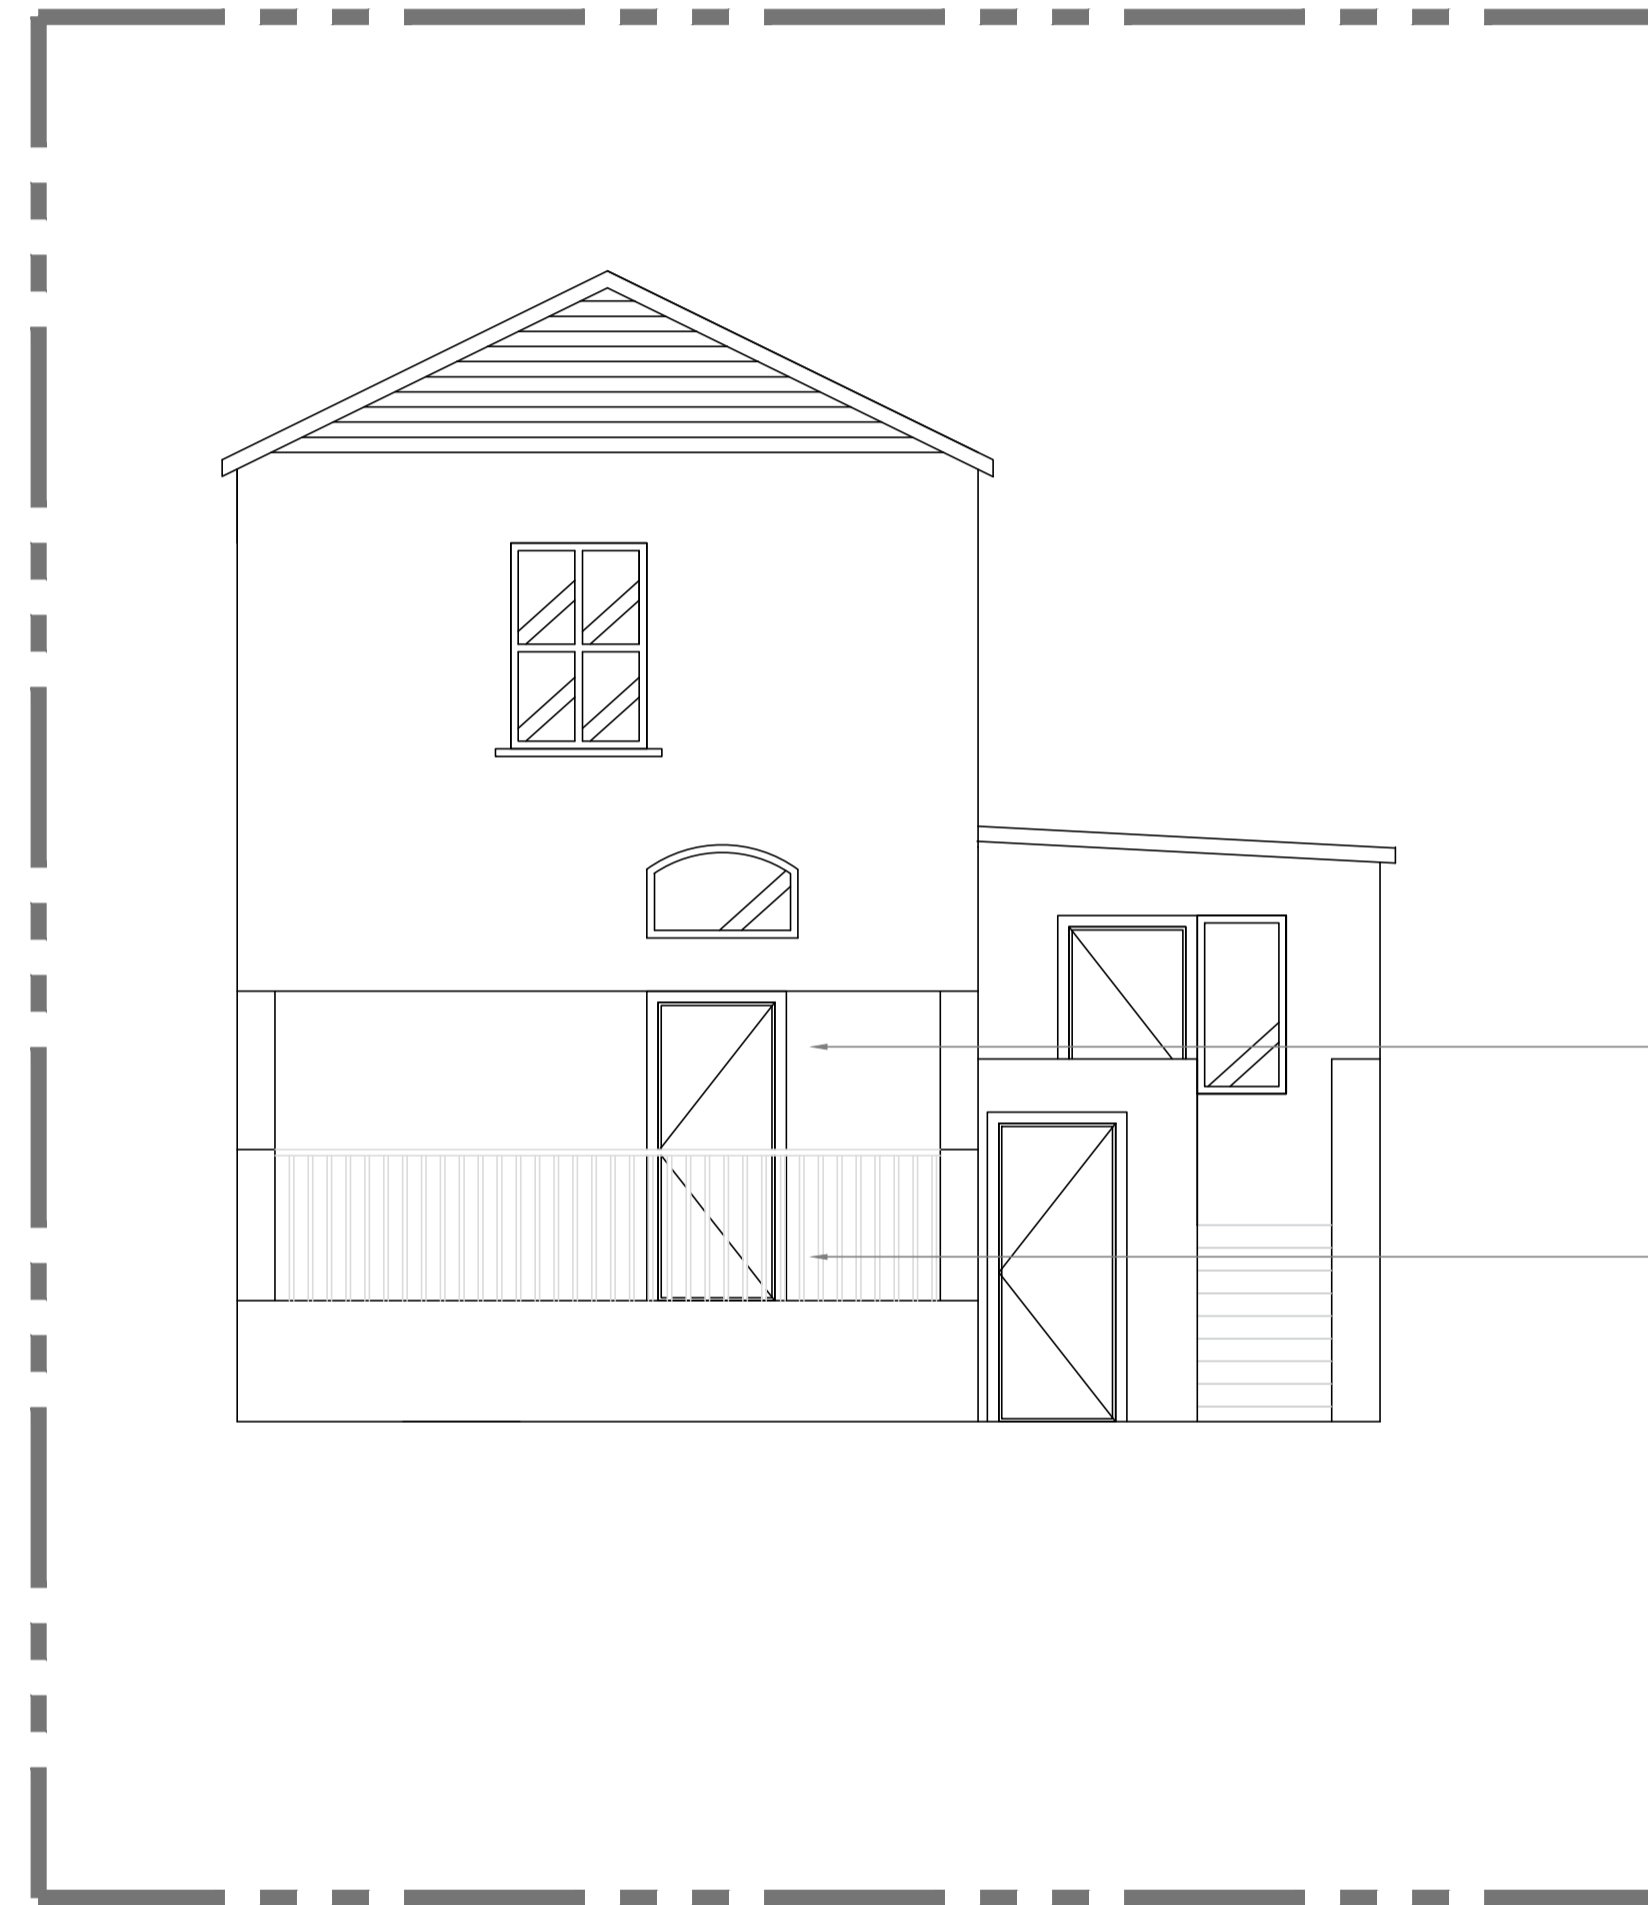

02 PROPOSED REAR ELEVATION
SCALE 1:50 @ A1

NEW OPENING CREATED FOR DOOR ONTO GARDEN TERRACE

REMOVAL OF EXTERNAL WC AND STOREROOM TO CREATE GARDEN TERRACE

NOTES: DO NOT SCALE FROM THIS DRAWING ALL DRAWINGS TO BE CHECKED ON SITE COPYRIGHT PROTECTED

- THIS DRAWING IS TO BE READ IN CONJUNCTION WITH SPECIFICATIONS SCHEDULES & DRAWINGS BY THE DESIGNER.
- ALL DIMENSIONS TO BE CHECKED ON SITE PRIOR TO MANUFACTURE. ROD DRAWINGS TO BE ISSUED FOR DESIGNER COMMENT.
- SAMPLE OF ALL FINISHES TO BE SUBMITTED TO DESIGNER FOR APPROVAL.
- ALL DISCREPANCIES AND OMISSIONS ON SITE MUST BE REPORTED TO DESIGNER FOR THEIR COMMENTS OR APPROVAL PRIOR TO COMMENCING WORK.
- ALL ELECTRICAL, LIGHTING, HVAC AND PLUMBING ISSUES TO BE REFERRED TO ENGINEERS DRAWINGS PRIOR TO COMMENCEMENT OF WORKS.
- THE DESIGNS ARE SUBJECT TO APPROVAL BY STATUTORY AUTHORITIES AND ANY NECESSARY ALTERNATIONS SHOULD BE MADE IF REQUIRED TO COMPLY WITH STATUTORY REQUIREMENTS.

INFORMATION

Revisions Comment

Date Drawn/Checked

Location Plan (NTS)

Client
MR & MRS
PETERSEN-JONES

Project
ARCHER ROAD
PENARTH

Drawing
EXISTING AND PROPOSED
REAR ELEVATION

Drawing No.
RR_102

Date
11/2022

Scale
1:50 @ A1

Revision
-

Drawn By
CG