




FRONT ELEVATION



SIDE ELEVATION FACING 118



REAR ELEVATION

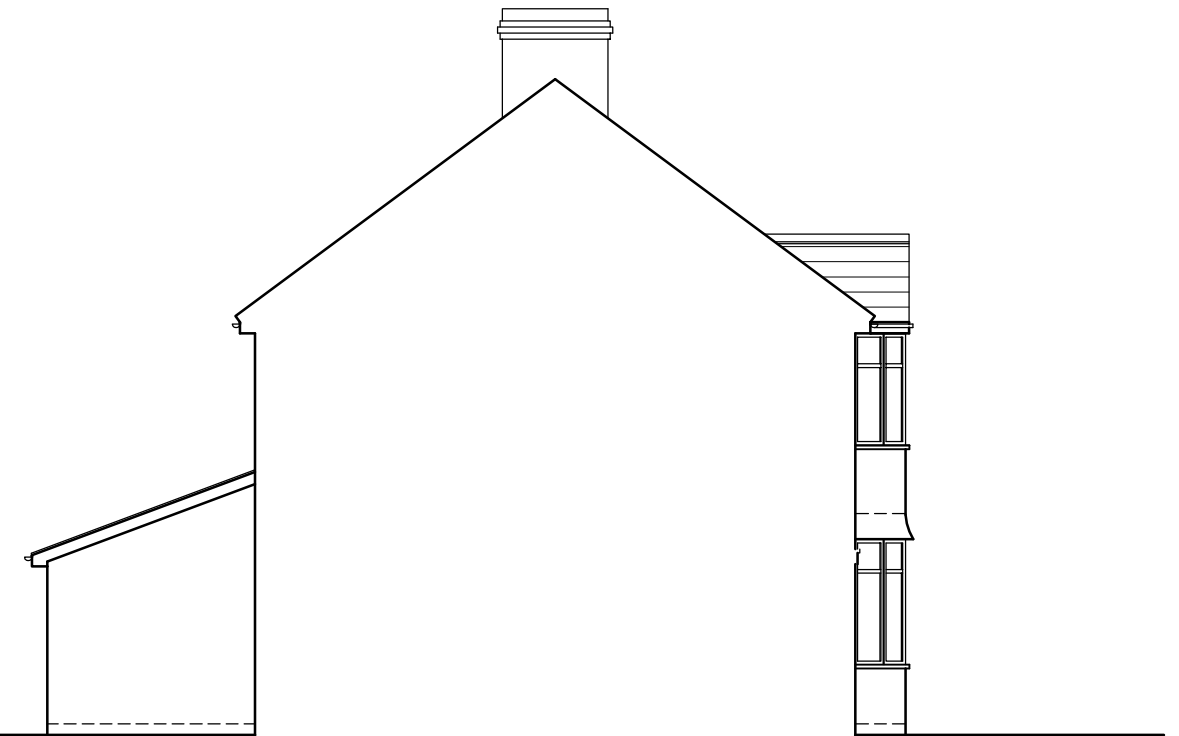

SIDE ELEVATION FACING 114

This drawing must not be scaled.  
 Figured dimensions and levels to be used.  
 Any inaccuracies must be notified to the  
 designer.  
 Detail drawings and large scale drawings  
 take precedence over smaller drawings.

Rev:

Rev:

Rev:

Rev:

LEGUILCHER  
 ARCHITECTURE  
 1 POWYS ROAD, PENARTH. CF64 3PB TEL 029 2070 3944

Drawing No.	Rev.
2265 / 04	

Project: PROPOSED ALTERATIONS AT  
 116 WORDSWORTH AVENUE, PENARTH.  
 Title: EXISTING ELEVATIONS

Scale: 1:100 @ A3  
 Date: JULY 2022  
 Drawn: CleG  
 Checked: PS