


FIRST FLOOR PLAN

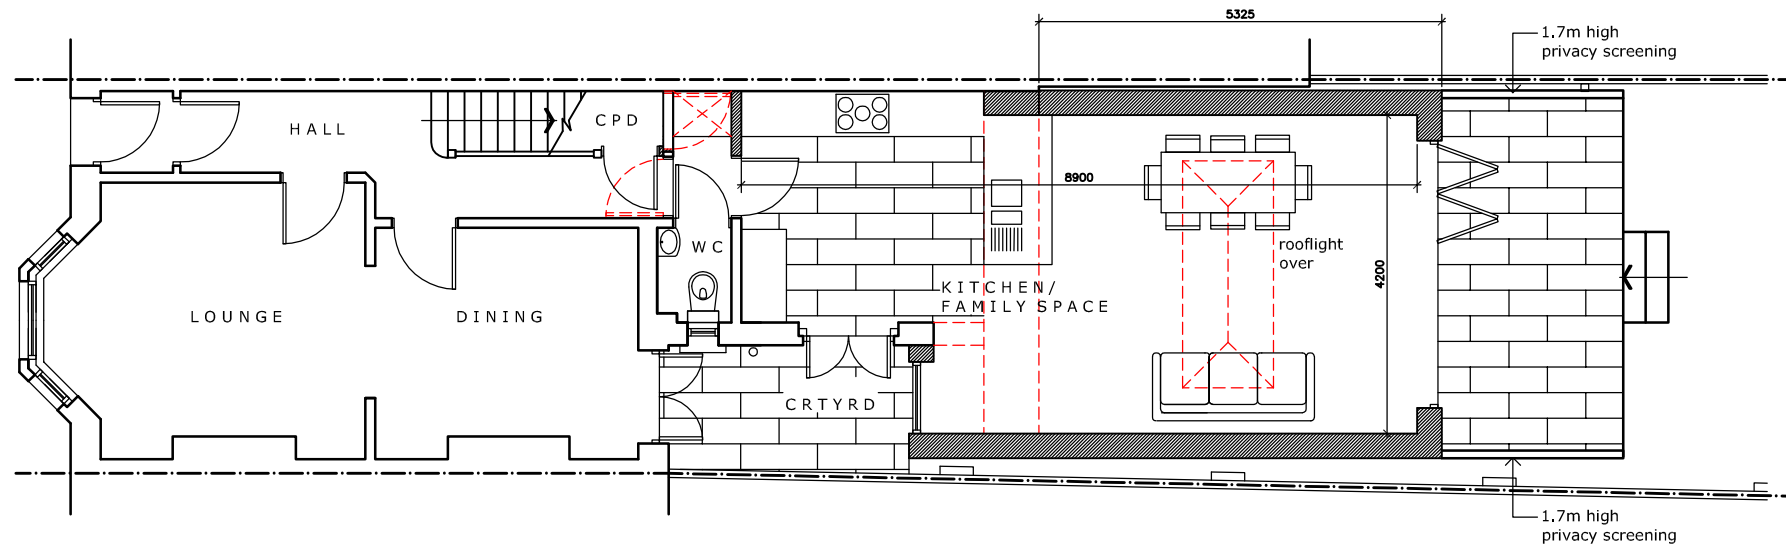

GROUND FLOOR PLAN

This drawing must not be scaled.
 Figured dimensions and levels to be used.
 Any inaccuracies must be notified to the designer.
 Detail drawings and large scale drawings take precedence over smaller drawings.

Rev:

Rev:

Rev:

Rev:

THIS DRAWINGS IS COPYRIGHT ©

PRELIMINARY	
PLANNING	✓
DESIGN	
BUILDING REGULATIONS	

LEGUILCHER ARCHITECTURE 1 POWYS ROAD, PENARTH. CF64 3PB TEL 029 2070 3944		Drawing No. 2055 / PL05	Rev. -
Project:	PROPOSED ALTERATIONS AT BALEWATER, 34 HIGH STREET, PENARTH.	Scale:	1:100 @ A3
Date:	AUGUST 2022	Drawn:	CeG
Title:	PROPOSED PLANS 1 OF 2	Checked:	PS