



FRONT ELEVATION

SIDE ELEVATION


REAR ELEVATION

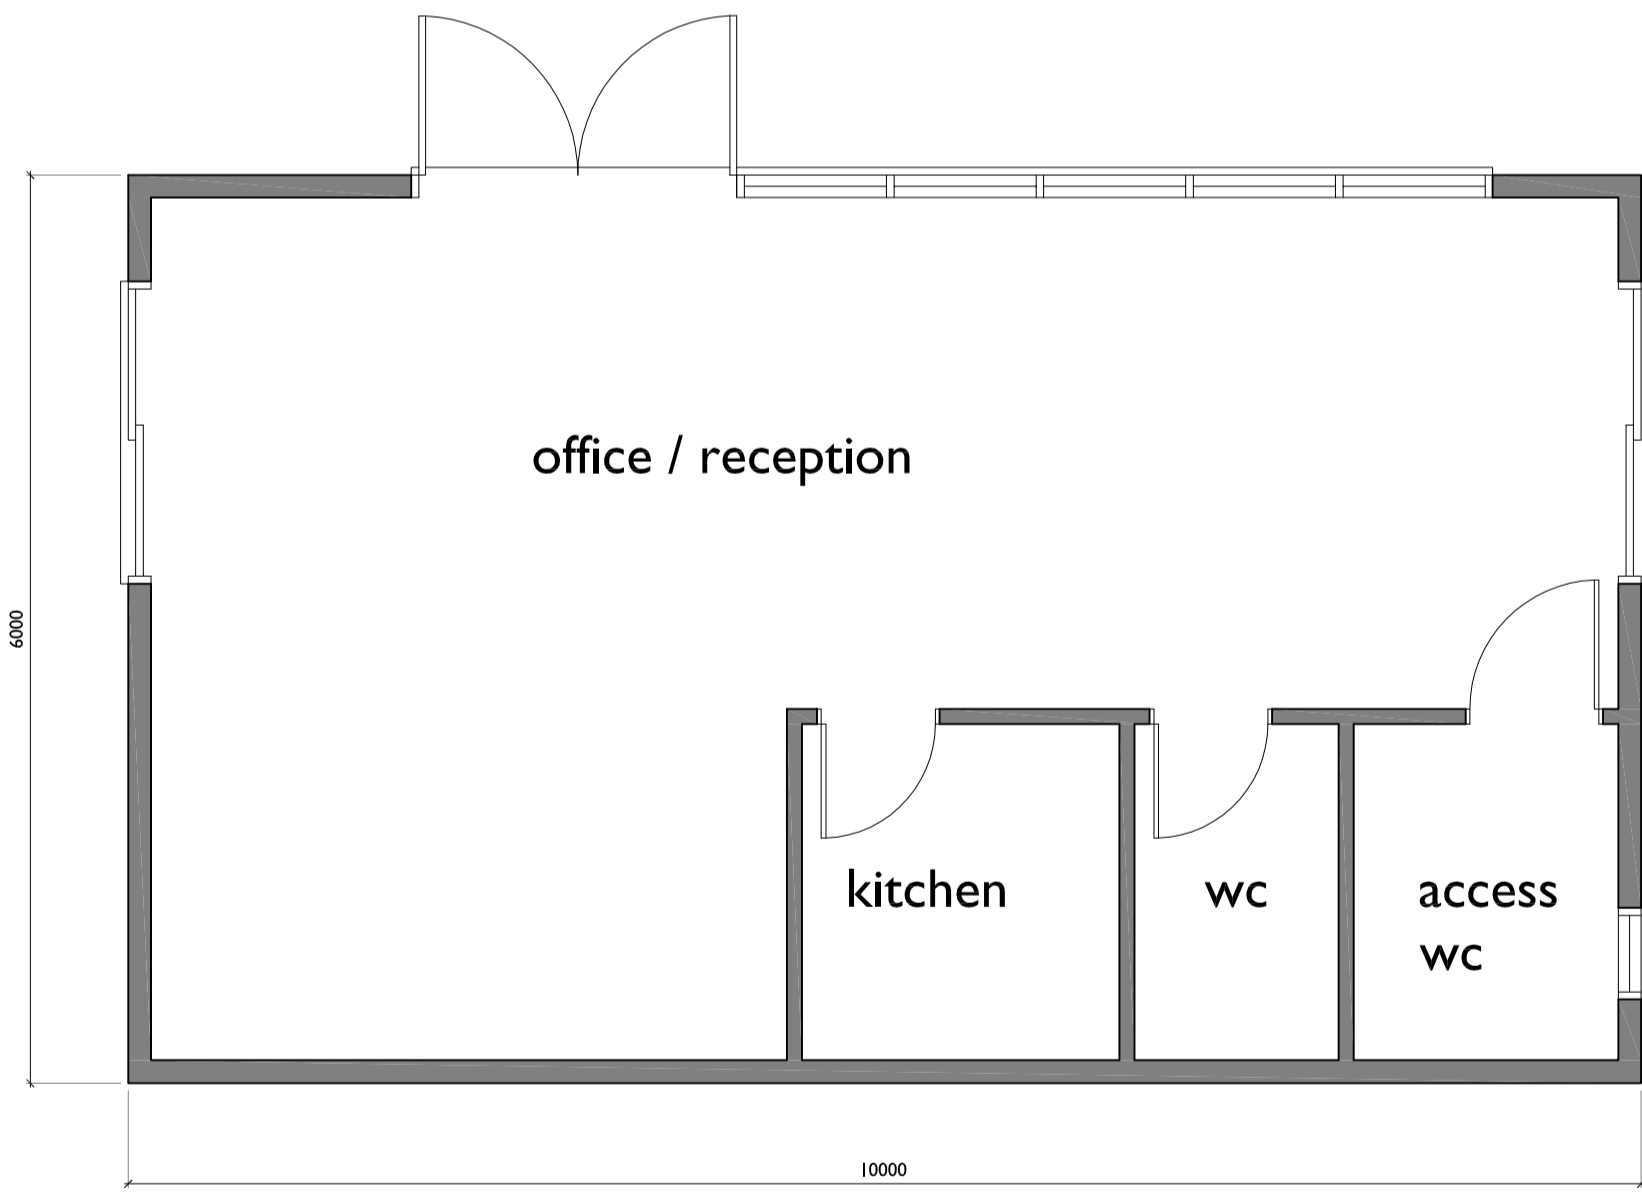

FLOOR PLAN

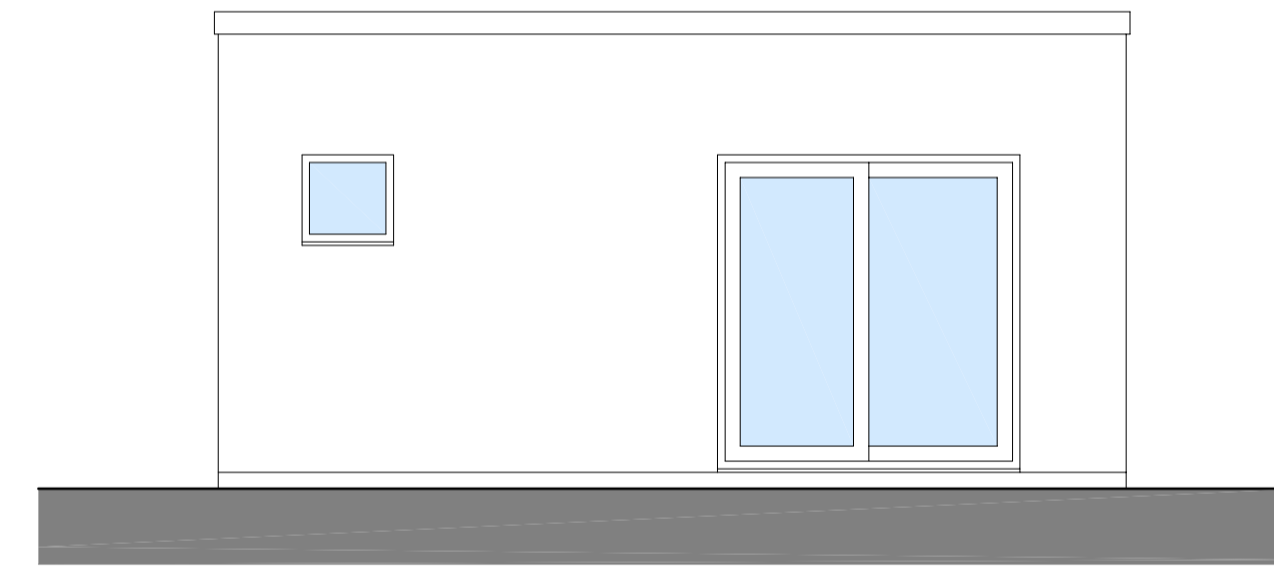


SIDE ELEVATION

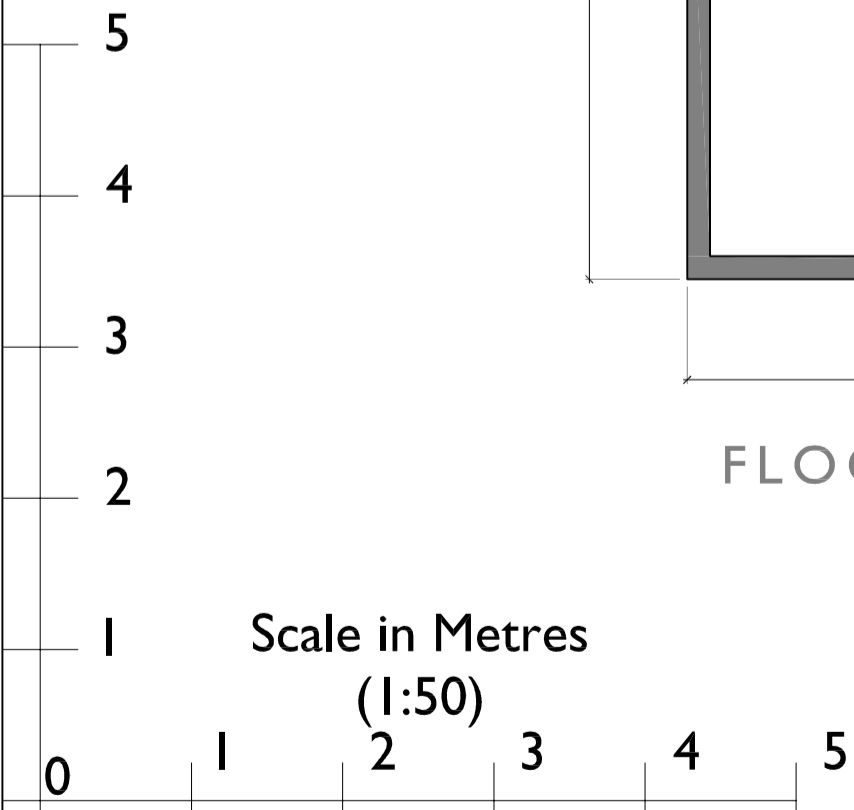

SCALE THIS DRAWING ONLY FOR PLANNING PURPOSES CHECK ALL DIMENSIONS ON SITE

This drawing is to establish design intent. The contractor is responsible for quantities, dimensions, verification of site conditions, compliance with contract documents for information that pertains to the fabrication processes or techniques of construction and for the coordination of work with all trades. All errors or omissions are to be reported to the designers.

Original drawing size A1
No drawing copyright is registered

 

Rev	Date	Description	By	Checked

Client BLASEMERE LTD.			
Project CONTAINER STORAGE ON LAND AT HAYES ROAD, SULLY, PENARTH, CF64 5ZE.			
Title SITE OFFICE PLAN AND ELEVATIONS	Scale 1:50 @ A1 1:100 @ A3	Drawn jmt	
Status PLANNING	Date Jun 2023	Normal ---	Checked ---
Job No 2023.351	Draw. No PL05	Rev. -	

