
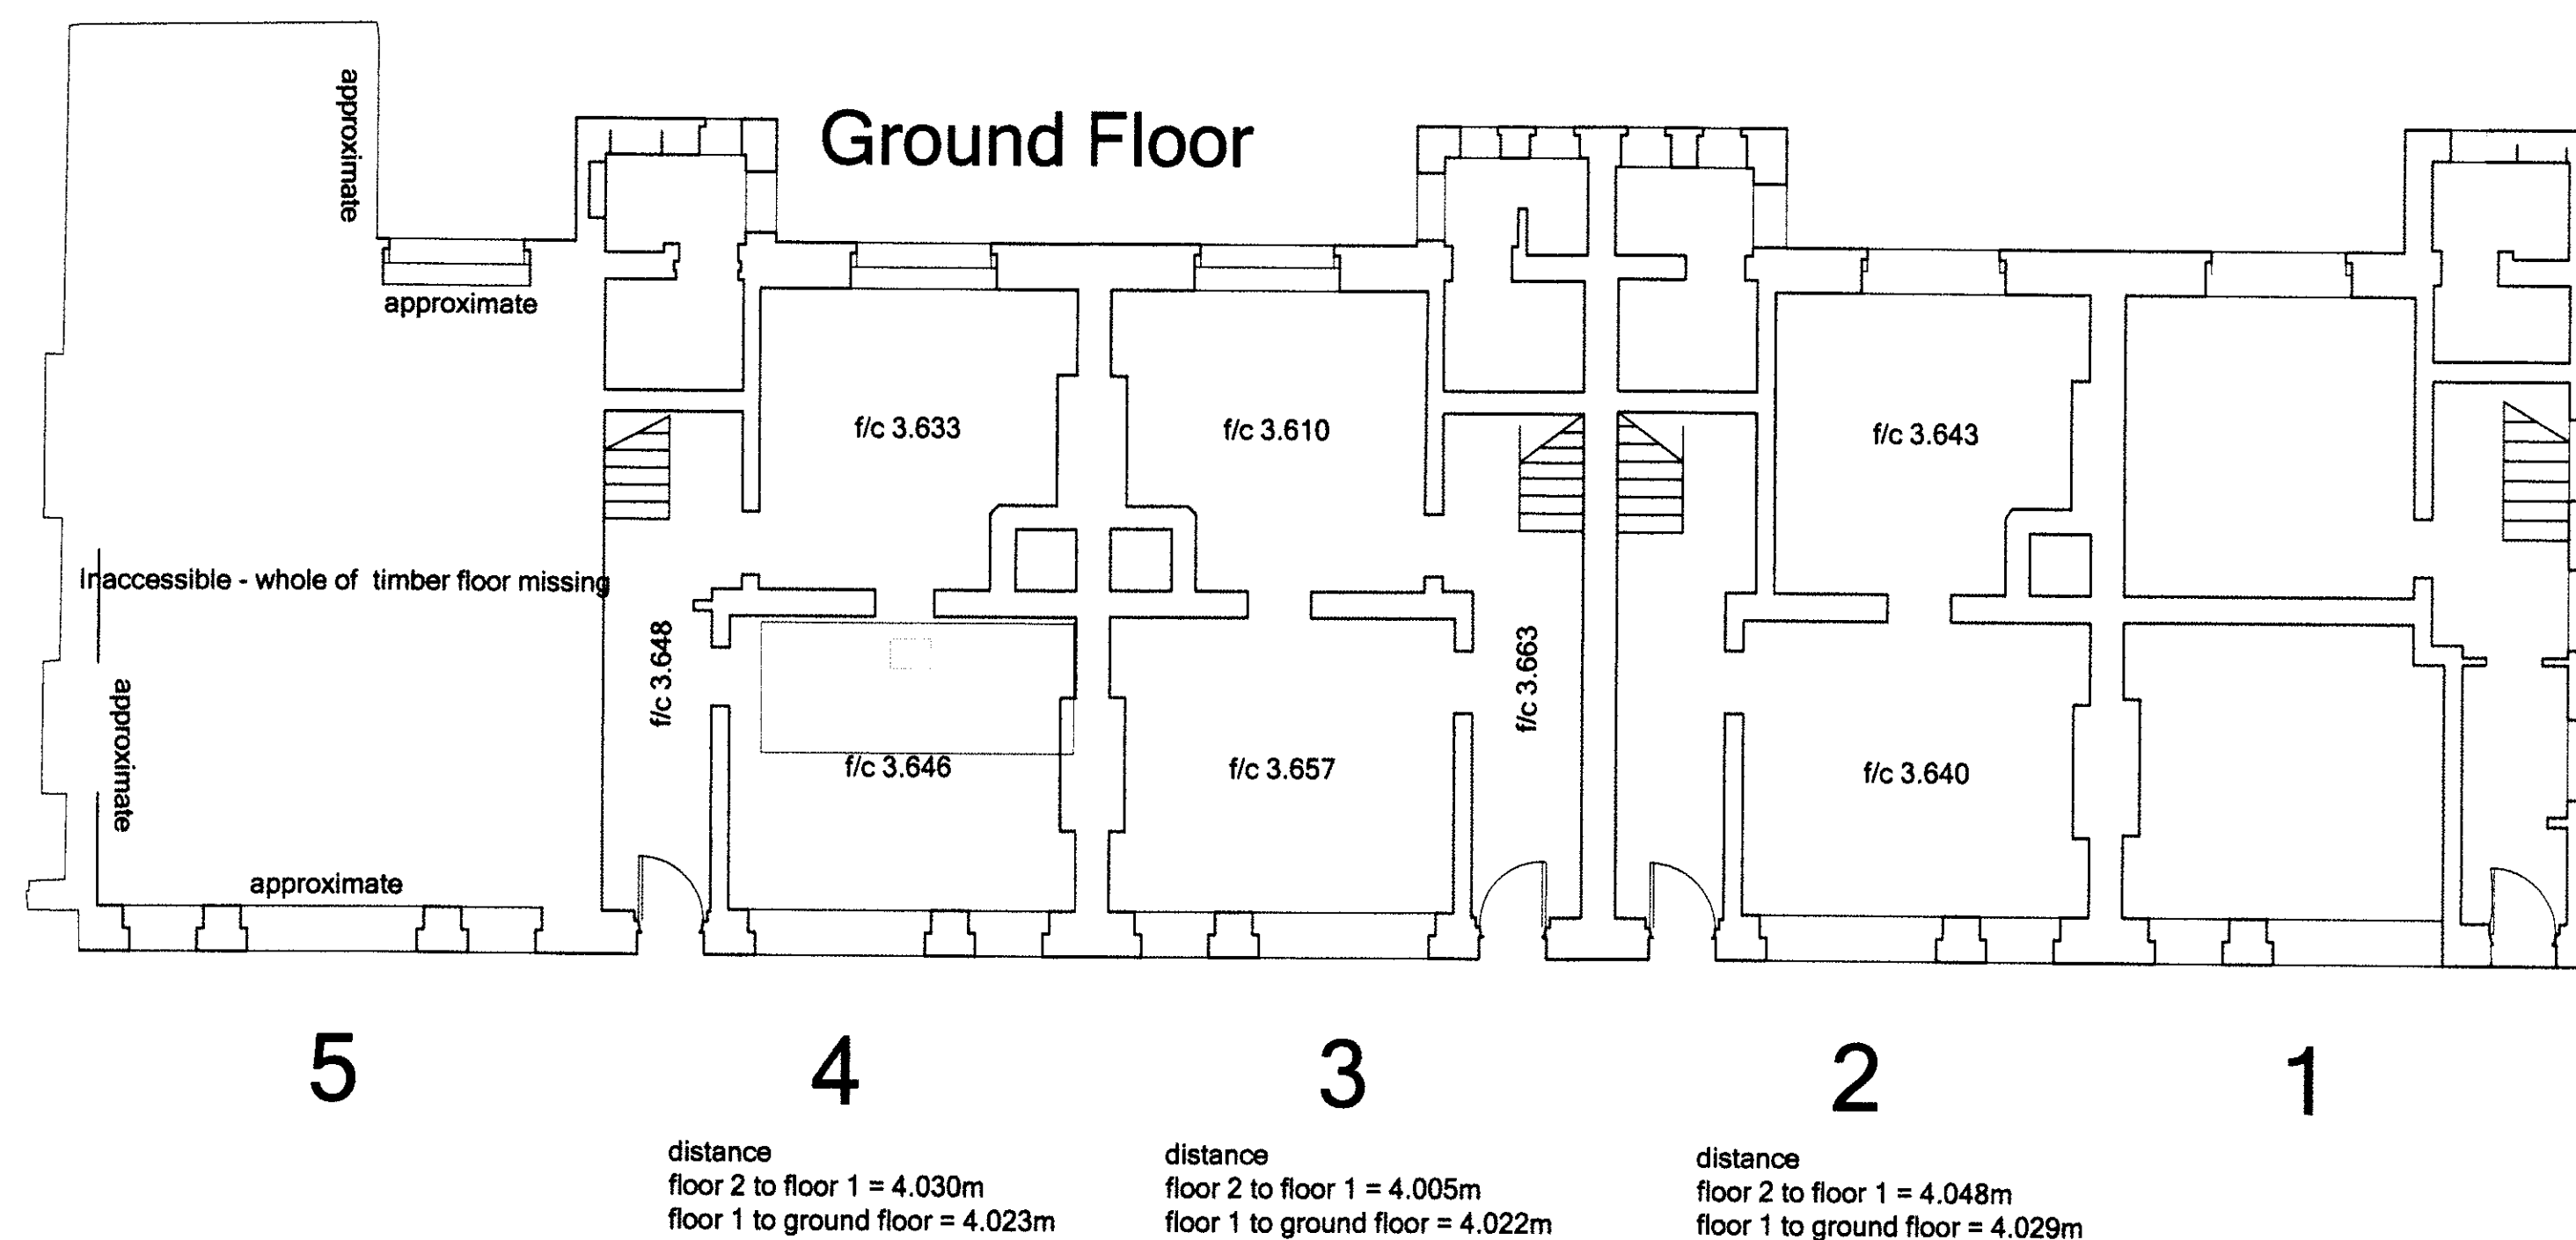
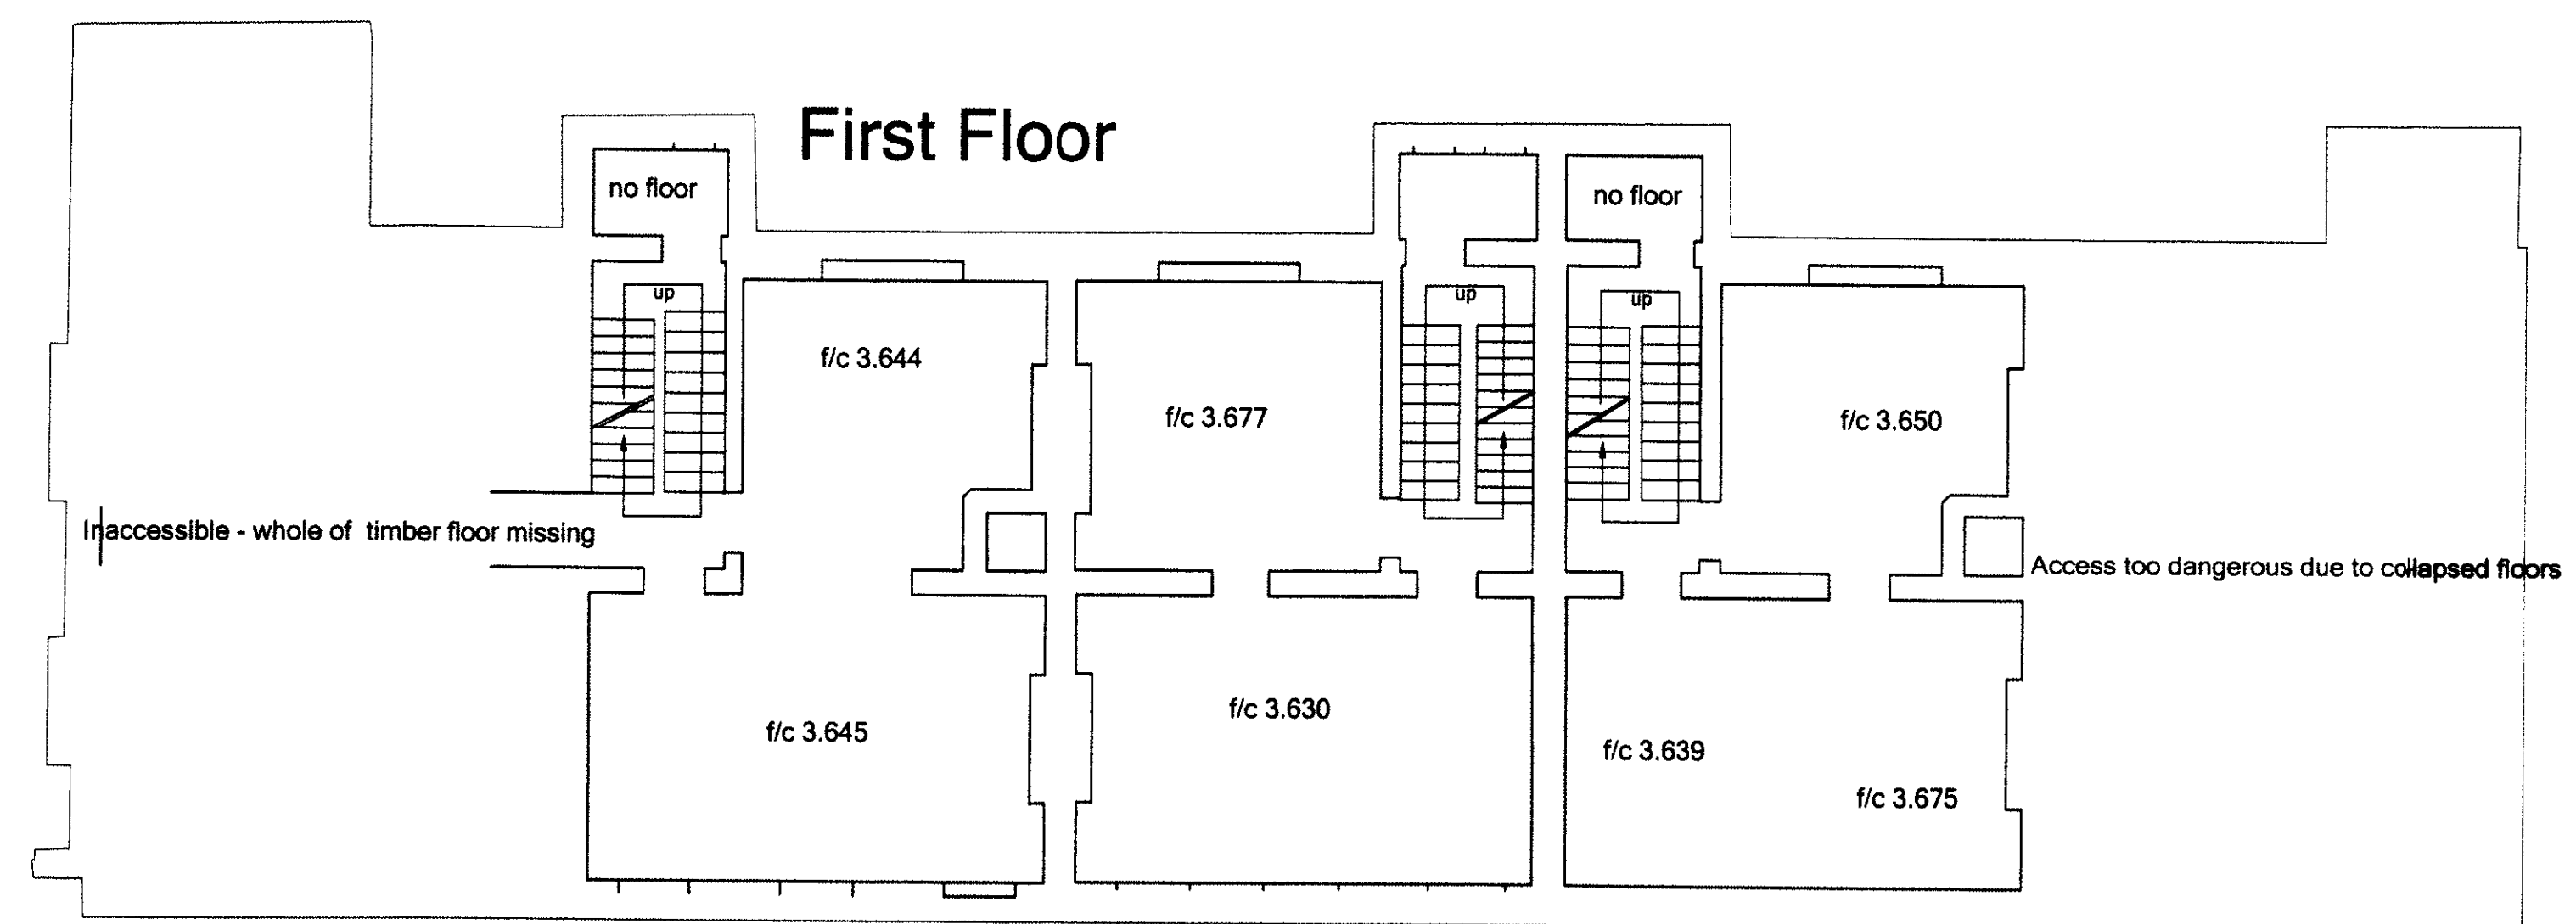


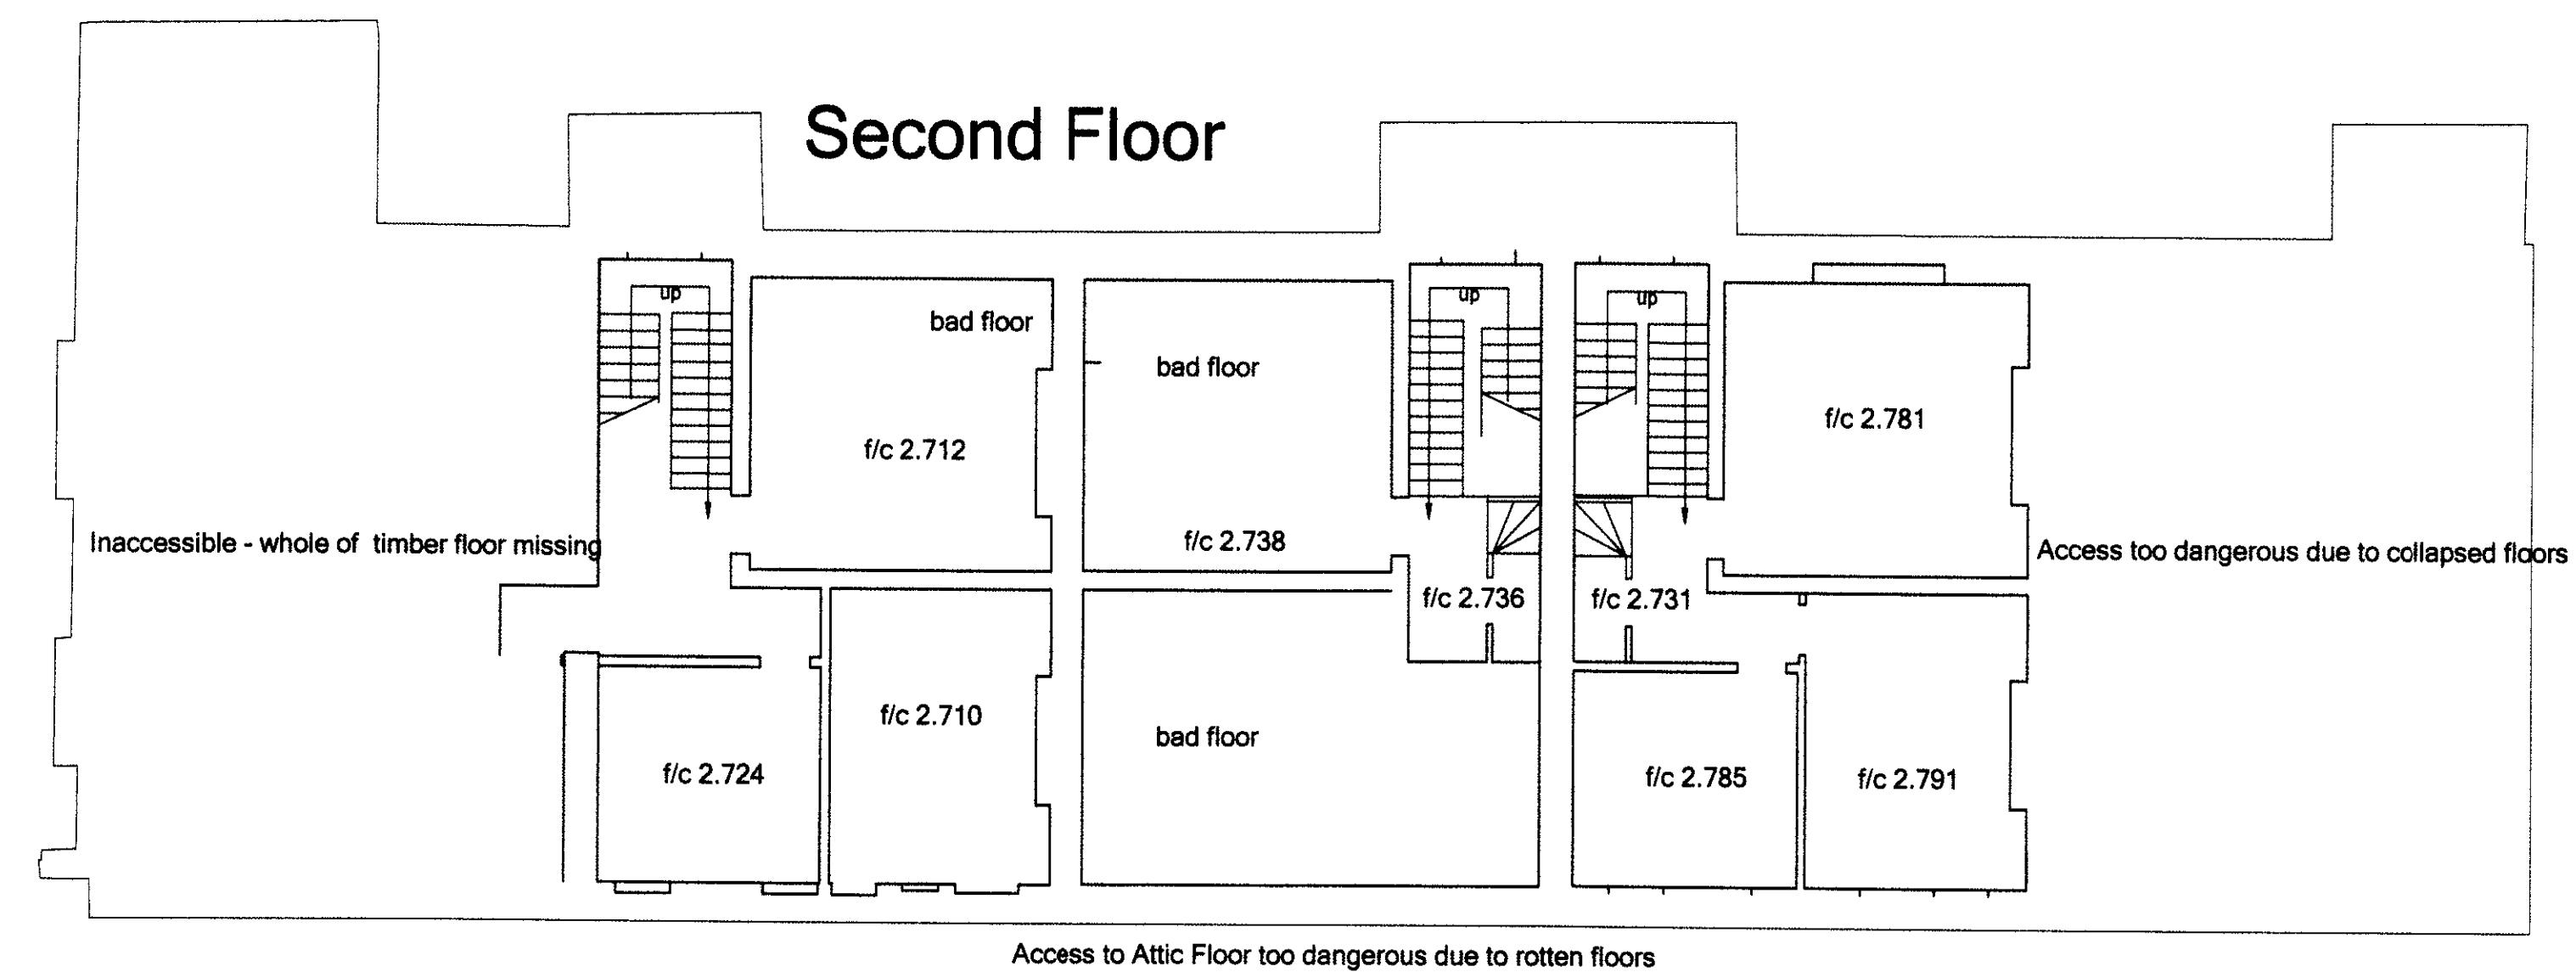

**Note:**  
Internal window details shown are approximate typical layouts, and may not reflect actual layout on site. This is due to the restricted access to some parts of the building interior.

VALE OF GLAMORGAN COUNCIL  
(PLANNING DIVISION)

22 NOV 2002

DATE OF REGISTRATION

1101178 LBC

|                                                                  |   |
|------------------------------------------------------------------|---|
| <p>* PROJECT PROPOSED HOTEL</p> <p>MARINE BUILDINGS, PENARTH</p> | <p>* CLIENT SKYASSET LTD</p>   |
| <p>* TITLE</p> <p><b>EXISTING FLOOR PLANS</b></p>                | <p><b>NIGEL ARNOLD</b><br/>ARCHITECT</p> <p>10 YEARS MEMBERSHIP<br/>1990-1991<br/>1992-1993<br/>1994-1995<br/>1996-1997<br/>1998-1999<br/>2000-2001<br/>2002-2003<br/>2004-2005<br/>2006-2007<br/>2008-2009<br/>2010-2011<br/>2012-2013<br/>2014-2015<br/>2016-2017<br/>2018-2019<br/>2020-2021<br/>2022-2023<br/>2024-2025<br/>2026-2027<br/>2028-2029<br/>2030-2031<br/>2032-2033<br/>2034-2035<br/>2036-2037<br/>2038-2039<br/>2040-2041<br/>2042-2043<br/>2044-2045<br/>2046-2047<br/>2048-2049<br/>2050-2051<br/>2052-2053<br/>2054-2055<br/>2056-2057<br/>2058-2059<br/>2060-2061<br/>2062-2063<br/>2064-2065<br/>2066-2067<br/>2068-2069<br/>2070-2071<br/>2072-2073<br/>2074-2075<br/>2076-2077<br/>2078-2079<br/>2080-2081<br/>2082-2083<br/>2084-2085<br/>2086-2087<br/>2088-2089<br/>2090-2091<br/>2092-2093<br/>2094-2095<br/>2096-2097<br/>2098-2099<br/>2100-2101<br/>2102-2103<br/>2104-2105<br/>2106-2107<br/>2108-2109<br/>2110-2111<br/>2112-2113<br/>2114-2115<br/>2116-2117<br/>2118-2119<br/>2120-2121<br/>2122-2123<br/>2124-2125<br/>2126-2127<br/>2128-2129<br/>2130-2131<br/>2132-2133<br/>2134-2135<br/>2136-2137<br/>2138-2139<br/>2140-2141<br/>2142-2143<br/>2144-2145<br/>2146-2147<br/>2148-2149<br/>2150-2151<br/>2152-2153<br/>2154-2155<br/>2156-2157<br/>2158-2159<br/>2160-2161<br/>2162-2163<br/>2164-2165<br/>2166-2167<br/>2168-2169<br/>2170-2171<br/>2172-2173<br/>2174-2175<br/>2176-2177<br/>2178-2179<br/>2180-2181<br/>2182-2183<br/>2184-2185<br/>2186-2187<br/>2188-2189<br/>2190-2191<br/>2192-2193<br/>2194-2195<br/>2196-2197<br/>2198-2199<br/>2200-2201<br/>2202-2203<br/>2204-2205<br/>2206-2207<br/>2208-2209<br/>2210-2211<br/>2212-2213<br/>2214-2215<br/>2216-2217<br/>2218-2219<br/>2220-2221<br/>2222-2223<br/>2224-2225<br/>2226-2227<br/>2228-2229<br/>2230-2231<br/>2232-2233<br/>2234-2235<br/>2236-2237<br/>2238-2239<br/>2240-2241<br/>2242-2243<br/>2244-2245<br/>2246-2247<br/>2248-2249<br/>2250-2251<br/>2252-2253<br/>2254-2255<br/>2256-2257<br/>2258-2259<br/>2260-2261<br/>2262-2263<br/>2264-2265<br/>2266-2267<br/>2268-2269<br/>2270-2271<br/>2272-2273<br/>2274-2275<br/>2276-2277<br/>2278-2279<br/>2280-2281<br/>2282-2283<br/>2284-2285<br/>2286-2287<br/>2288-2289<br/>2290-2291<br/>2292-2293<br/>2294-2295<br/>2296-2297<br/>2298-2299<br/>2300-2301<br/>2302-2303<br/>2304-2305<br/>2306-2307<br/>2308-2309<br/>2310-2311<br/>2312-2313<br/>2314-2315<br/>2316-2317<br/>2318-2319<br/>2320-2321<br/>2322-2323<br/>2324-2325<br/>2326-2327<br/>2328-2329<br/>2330-2331<br/>2332-2333<br/>2334-2335<br/>2336-2337<br/>2338-2339<br/>2340-2341<br/>2342-2343<br/>2344-2345<br/>2346-2347<br/>2348-2349<br/>2350-2351<br/>2352-2353<br/>2354-2355<br/>2356-2357<br/>2358-2359<br/>2360-2361<br/>2362-2363<br/>2364-2365<br/>2366-2367<br/>2368-2369<br/>2370-2371<br/>2372-2373<br/>2374-2375<br/>2376-2377<br/>2378-2379<br/>2380-2381<br/>2382-2383<br/>2384-2385<br/>2386-2387<br/>2388-2389<br/>2390-2391<br/>2392-2393<br/>2394-2395<br/>2396-2397<br/>2398-2399<br/>2400-2401<br/>2402-2403<br/>2404-2405<br/>2406-2407<br/>2408-2409<br/>2410-2411<br/>2412-2413<br/>2414-2415<br/>2416-2417<br/>2418-2419<br/>2420-2421<br/>2422-2423<br/>2424-2425<br/>2426-2427<br/>2428-2429<br/>2430-2431<br/>2432-2433<br/>2434-2435<br/>2436-2437<br/>2438-2439<br/>2440-2441<br/>2442-2443<br/>2444-2445<br/>2446-2447<br/>2448-2449<br/>2450-2451<br/>2452-2453<br/>2454-2455<br/>2456-2457<br/>2458-2459<br/>2460-2461<br/>2462-2463<br/>2464-2465<br/>2466-2467<br/>2468-2469<br/>2470-2471<br/>2472-2473<br/>2474-2475<br/>2476-2477<br/>2478-2479<br/>2480-2481<br/>2482-2483<br/>2484-2485<br/>2486-2487<br/>2488-2489<br/>2490-2491<br/>2492-2493<br/>2494-2495<br/>2496-2497<br/>2498-2499<br/>2500-2501<br/>2502-2503<br/>2504-2505<br/>2506-2507<br/>2508-2509<br/>2510-2511<br/>2512-2513<br/>2514-2515<br/>2516-2517<br/>2518-2519<br/>2520-2521<br/>2522-2523<br/>2524-2525<br/>2526-2527<br/>2528-2529<br/>2530-2531<br/>2532-2533<br/>2534-2535<br/>2536-2537<br/>2538-2539<br/>2540-2541<br/>2542-2543<br/>2544-2545<br/>2546-2547<br/>2548-2549<br/>2550-2551<br/>2552-2553<br/>2554-2555<br/>2556-2557<br/>2558-2559<br/>2560-2561<br/>2562-2563<br/>2564-2565<br/>2566-2567<br/>2568-2569<br/>2570-2571<br/>2572-2573<br/>2574-2575<br/>2576-2577<br/>2578-2579<br/>2580-2581<br/>2582-2583<br/>2584-2585<br/>2586-2587<br/>2588-2589<br/>2590-2591<br/>2592-2593<br/>2594-2595<br/>2596-2597<br/>2598-2599<br/>2600-2601<br/>2602-2603<br/>2604-2605<br/>2606-2607<br/>2608-2609<br/>2610-2611<br/>2612-2613<br/>2614-2615<br/>2616-2617<br/>2618-2619<br/>2620-2621<br/>2622-2623<br/>2624-2625<br/>2626-2627<br/>2628-2629<br/>2630-2631<br/>2632-2633<br/>2634-2635<br/>2636-2637<br/>2638-2639<br/>2640-2641<br/>2642-2643<br/>2644-2645<br/>2646-2647<br/>2648-2649<br/>2650-2651<br/>2652-2653<br/>2654-2655<br/>2656-2657<br/>2658-2659<br/>2660-2661<br/>2662-2663<br/>2664-2665<br/>2666-2667<br/>2668-2669<br/>2670-2671<br/>2672-2673<br/>2674-2675<br/>2676-2677<br/>2678-2679<br/>2680-2681<br/>2682-2683<br/>2684-2685<br/>2686-2687<br/>2688-2689<br/>2690-2691<br/>2692-2693<br/>2694-2695<br/>2696-2697<br/></p> |


Site: *Marine Buildings, Penarth Marina*

Survey Grid: Arbitrary Grid  
Survey Datum: Ordnance Survey Benchmark.  
Survey Date: May 2011  
Surveyed By: BT & SC  
Drawn By: BT  
At Scale Of: 1:100  
Units: Metres  
Job No: 20070

*Land & Engineering Surveyors*



Zenith Land Surveys Ltd  
18 Cardiff Road  
Taffs Well  
Cardiff CF15 7RE  
Telephone (029) 20813156  
Fax (029) 20813156  
Mobiles: larn 07931 854286  
Bryan 07957 200828  
E-mail zls@btconnect.com

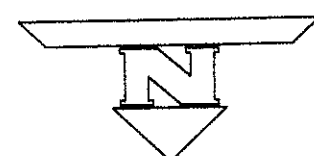

45 1965 - 2010  years of surveying excellence

**ZENITH**  
Iain Mitchell  
Bryan Tucker  
Steven Crosby  
Bernard Lougher  
Amy Mitchell

*Marine Buildings, Penarth Marina*

*Job No: 20070*

### Floorplan Drawing