

148 Port Road East, Barry, Vale of Glamorgan
P.W. Millar Ltd

© Hawlfraint y Goron 2014. Cedwir pob hawl. Rhif trwydded 100020449.

14 00975 FUL

Architect.Fitz@Gmail.com


**44(0)7866 497 324

P.W. Millar Ltd - 148 Port Road East, Barry CF62 9PZ.

Proposed Silver Sheeting to Existing Buildings to consolidate Company Image

O.S. Site Location Plan Scale: 1:1250@A4 Drwg. PWM.001

14 00975 FUL

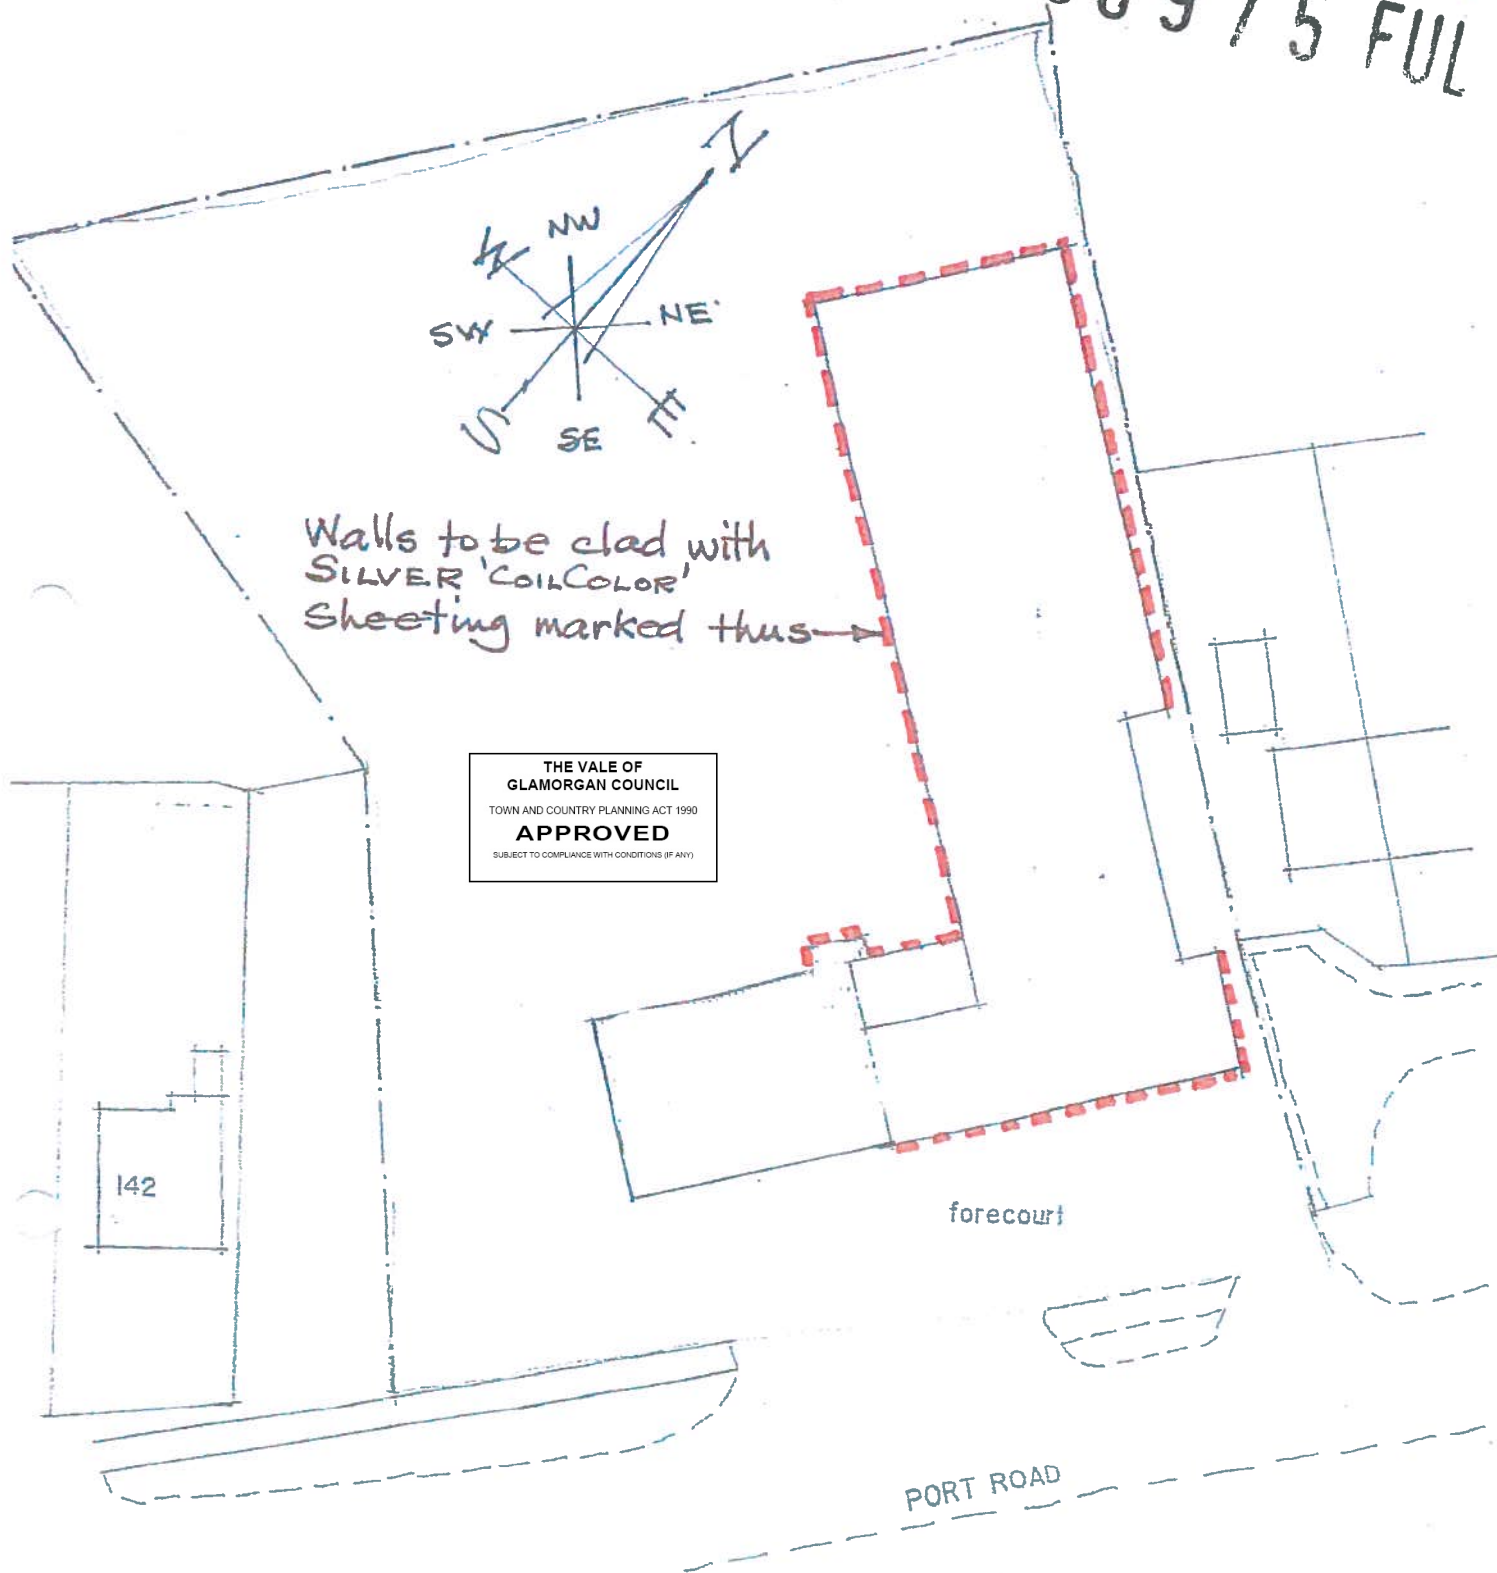

P.W.Millar Ltd - 148 Port Road East, Barry CF62 9PZ.
 Proposed Silver Sheeting to Existing Buildings to consolidate Company Image
 Site Plan Scale: 1:550@A4 Drwg. PWM.002

