


THE VALE OF
GLAMORGAN COUNCIL
TOWN AND COUNTRY PLANNING ACT 1990
APPROVED
SUBJECT TO COMPLIANCE WITH CONDITIONS (IF ANY)

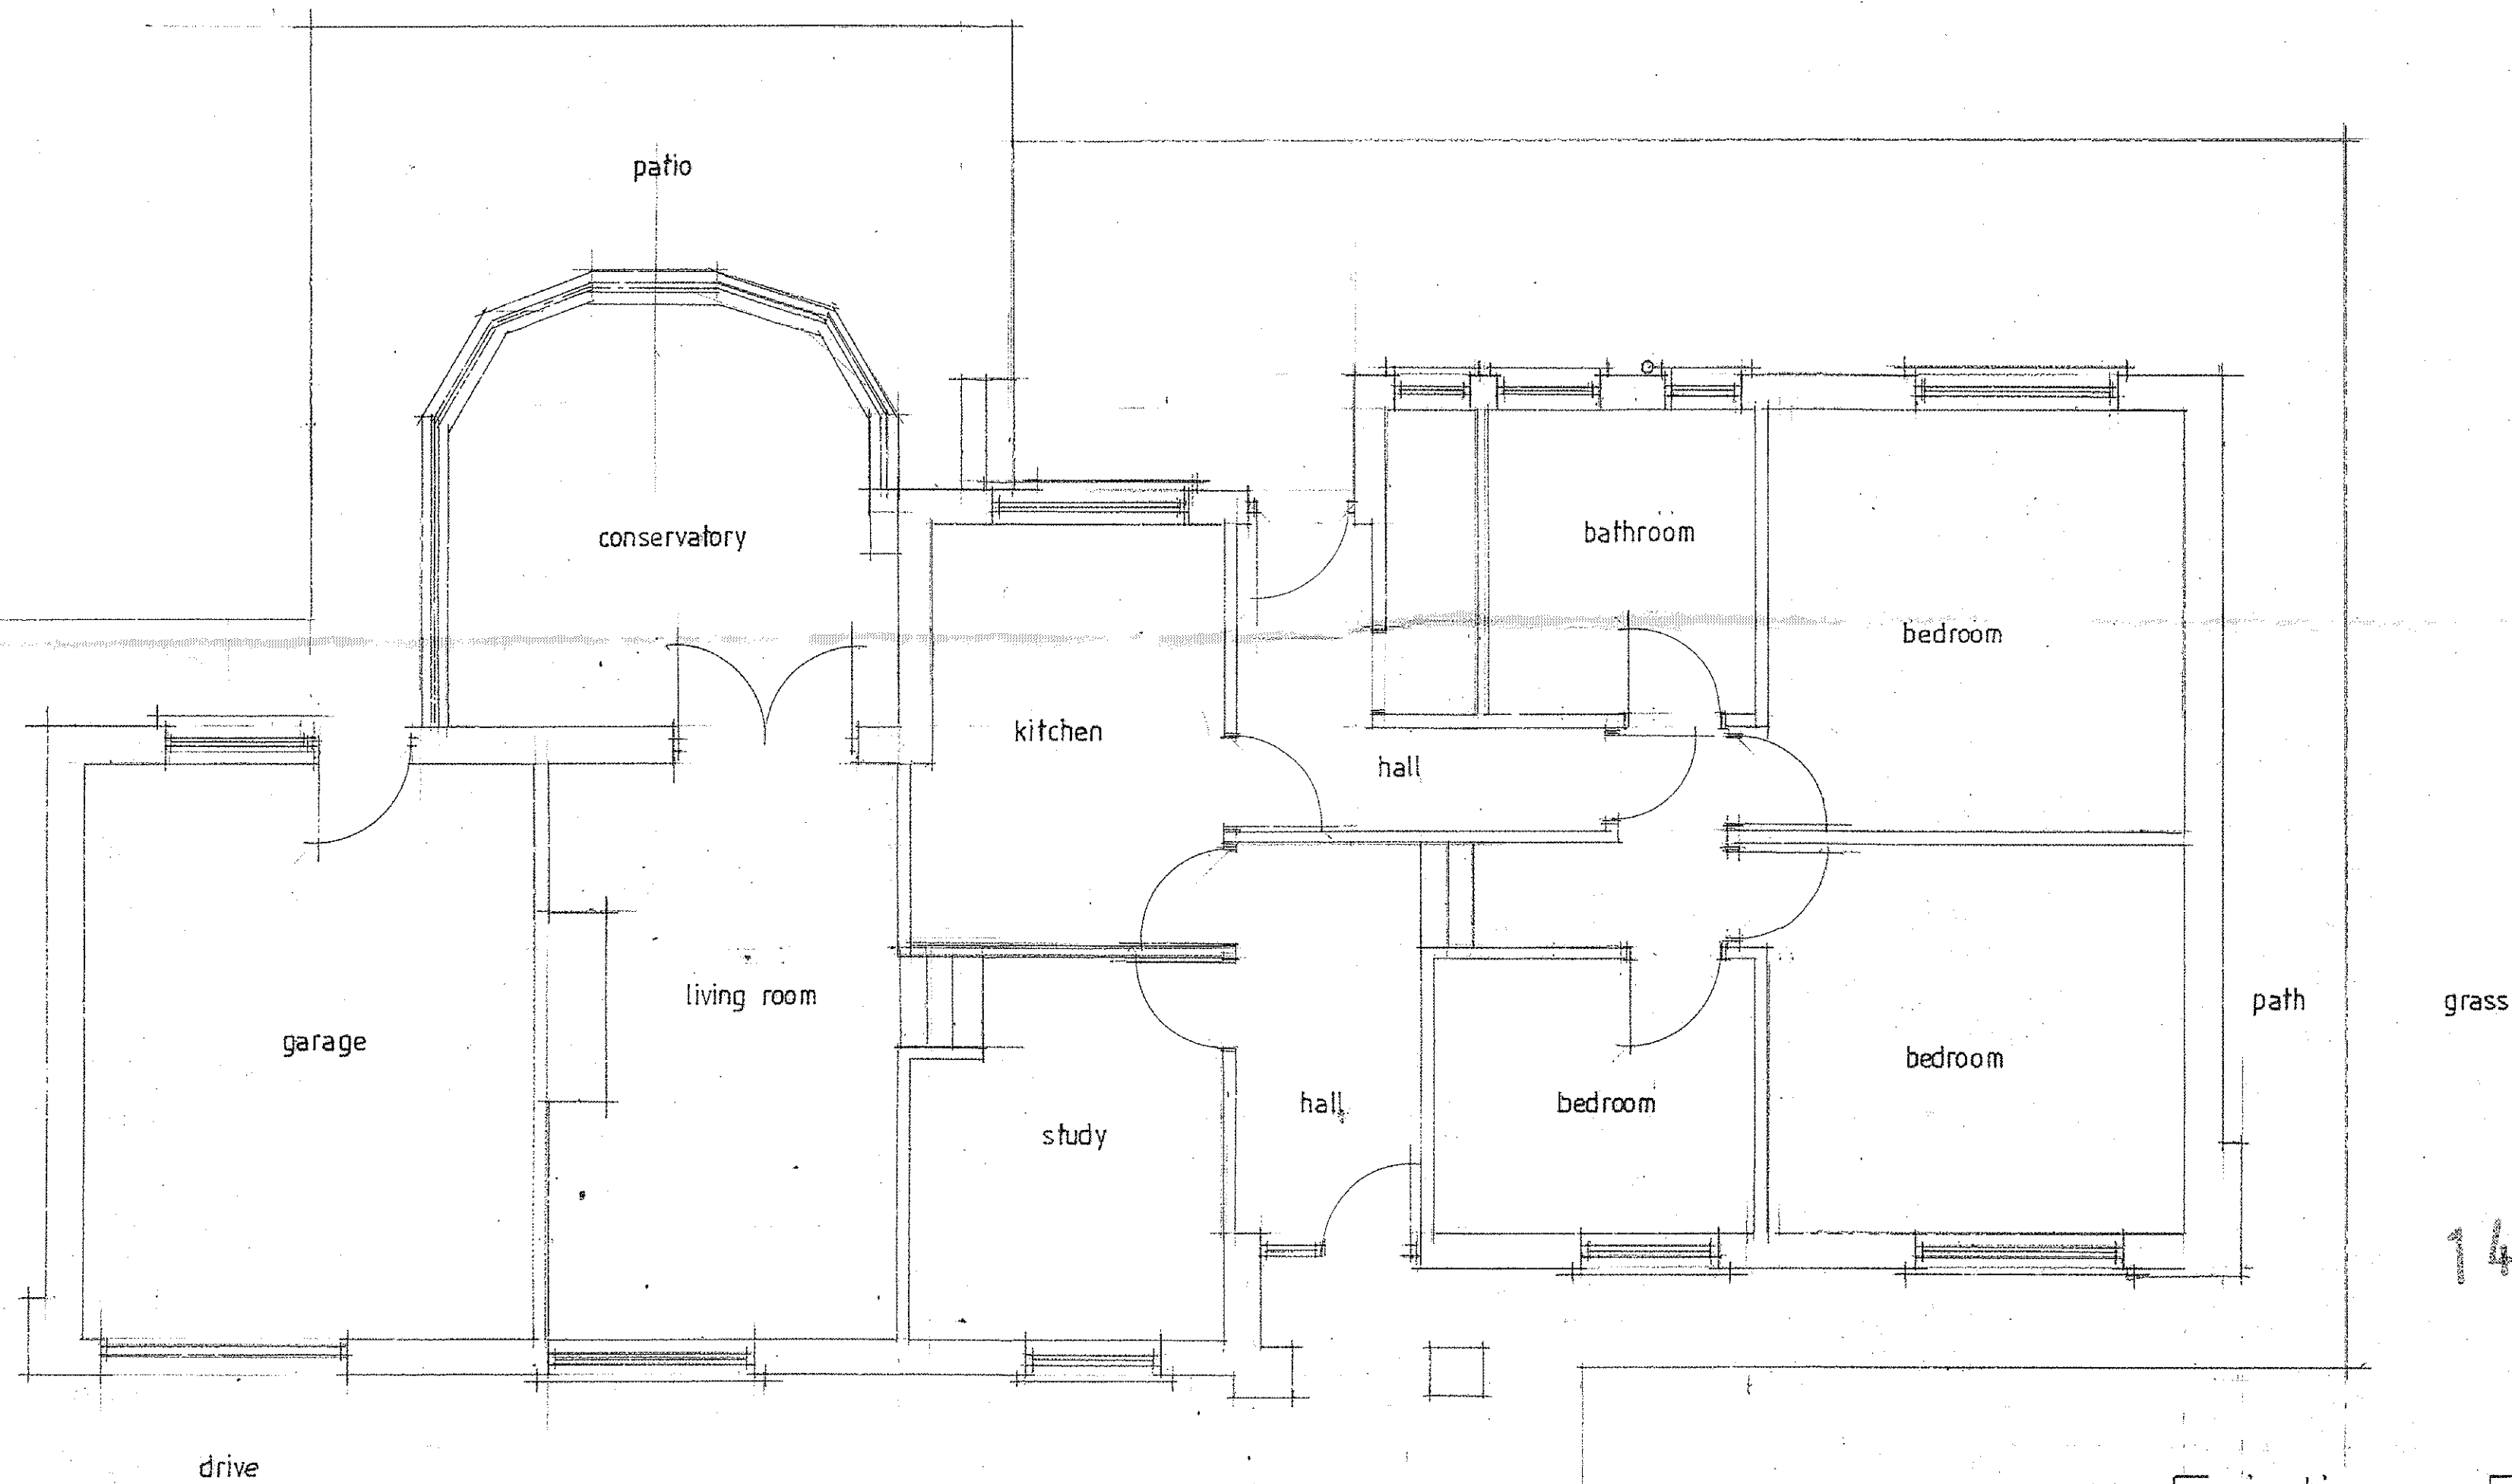

RECEIVED
04 SEP 2014
ENVIRONMENTAL
AND ECONOMIC
REGENERATION

14 01 04 2 FUL

FLOOR PLAN - scale 1 : 50

Existing Floor Plan

SWN-COED CORNTOWN EWENNY VALE OF GLAMORGAN
CF35 5BL