


**THE VALE OF  
GLAMORGAN COUNCIL**  
TOWN AND COUNTRY PLANNING ACT 1990  
**REFUSED**

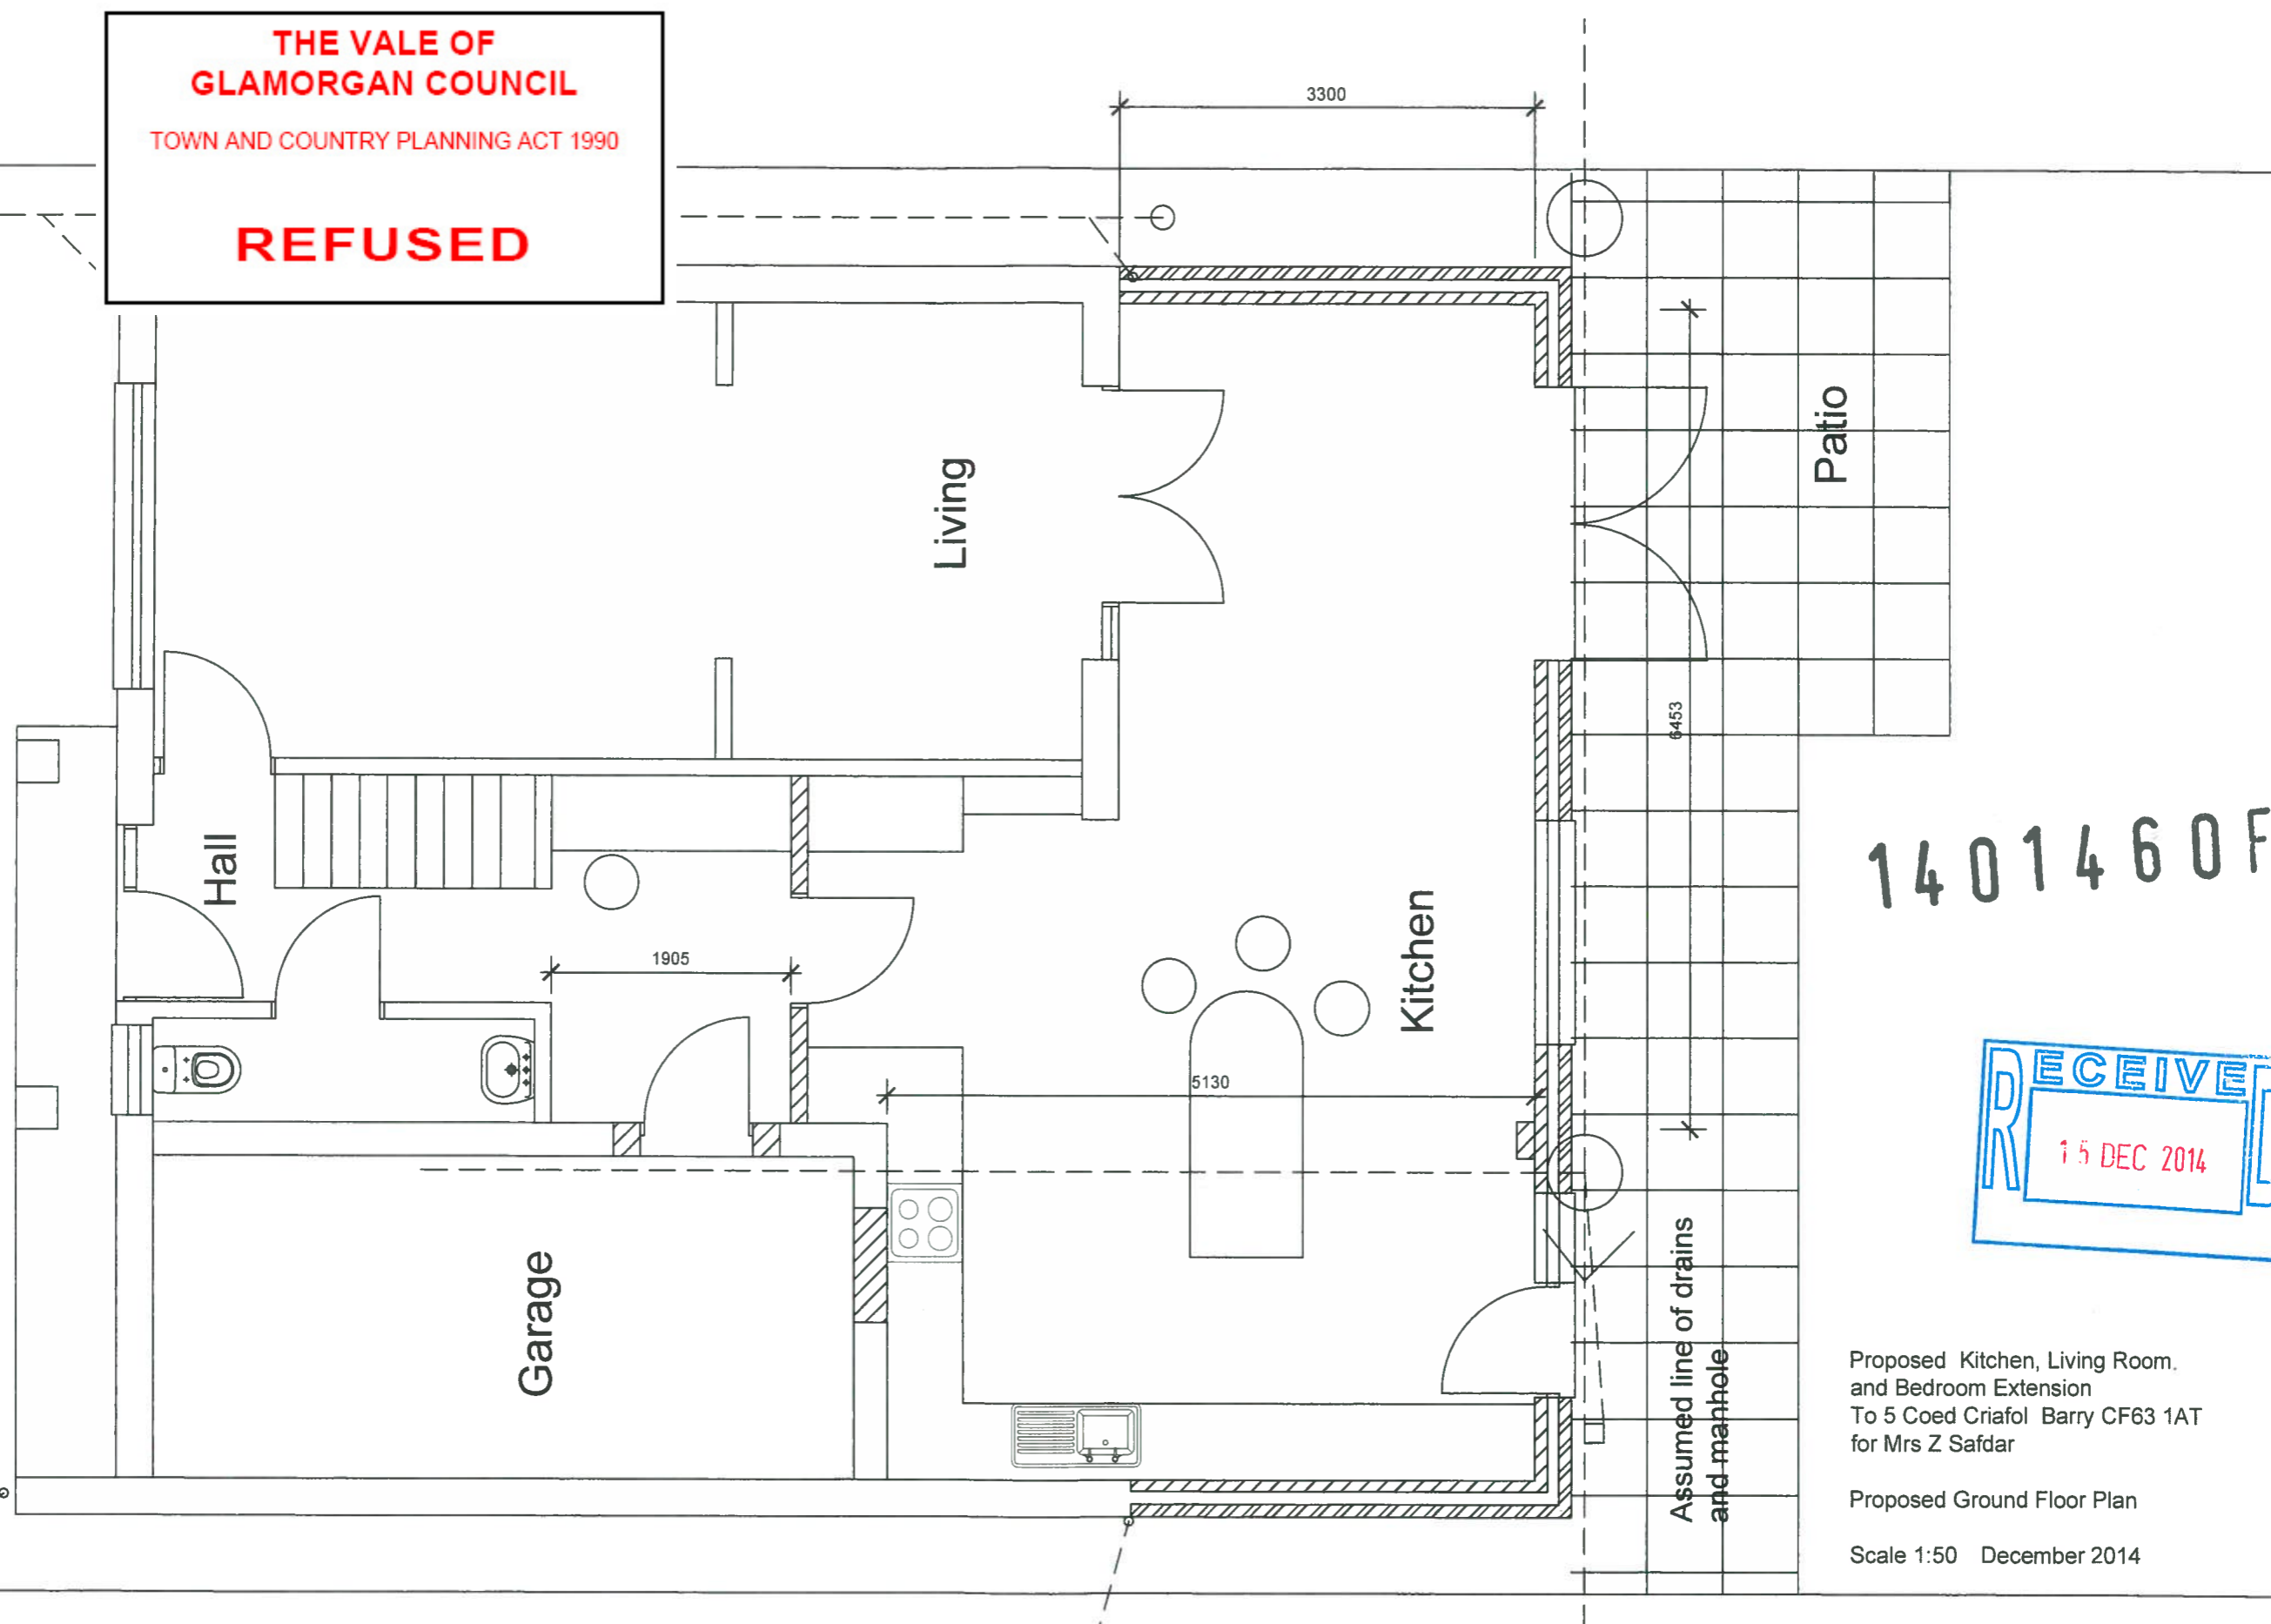


14 0 1 4 6 0 FUL

**RECEIVED**  
15 DEC 2014

Proposed Kitchen, Living Room,  
and Bedroom Extension  
To 5 Coed Criafol Barry CF63 1AT  
for Mrs Z Safdar

Proposed Ground Floor Plan  
Scale 1:50 December 2014

Ground Floor Proposed Plan

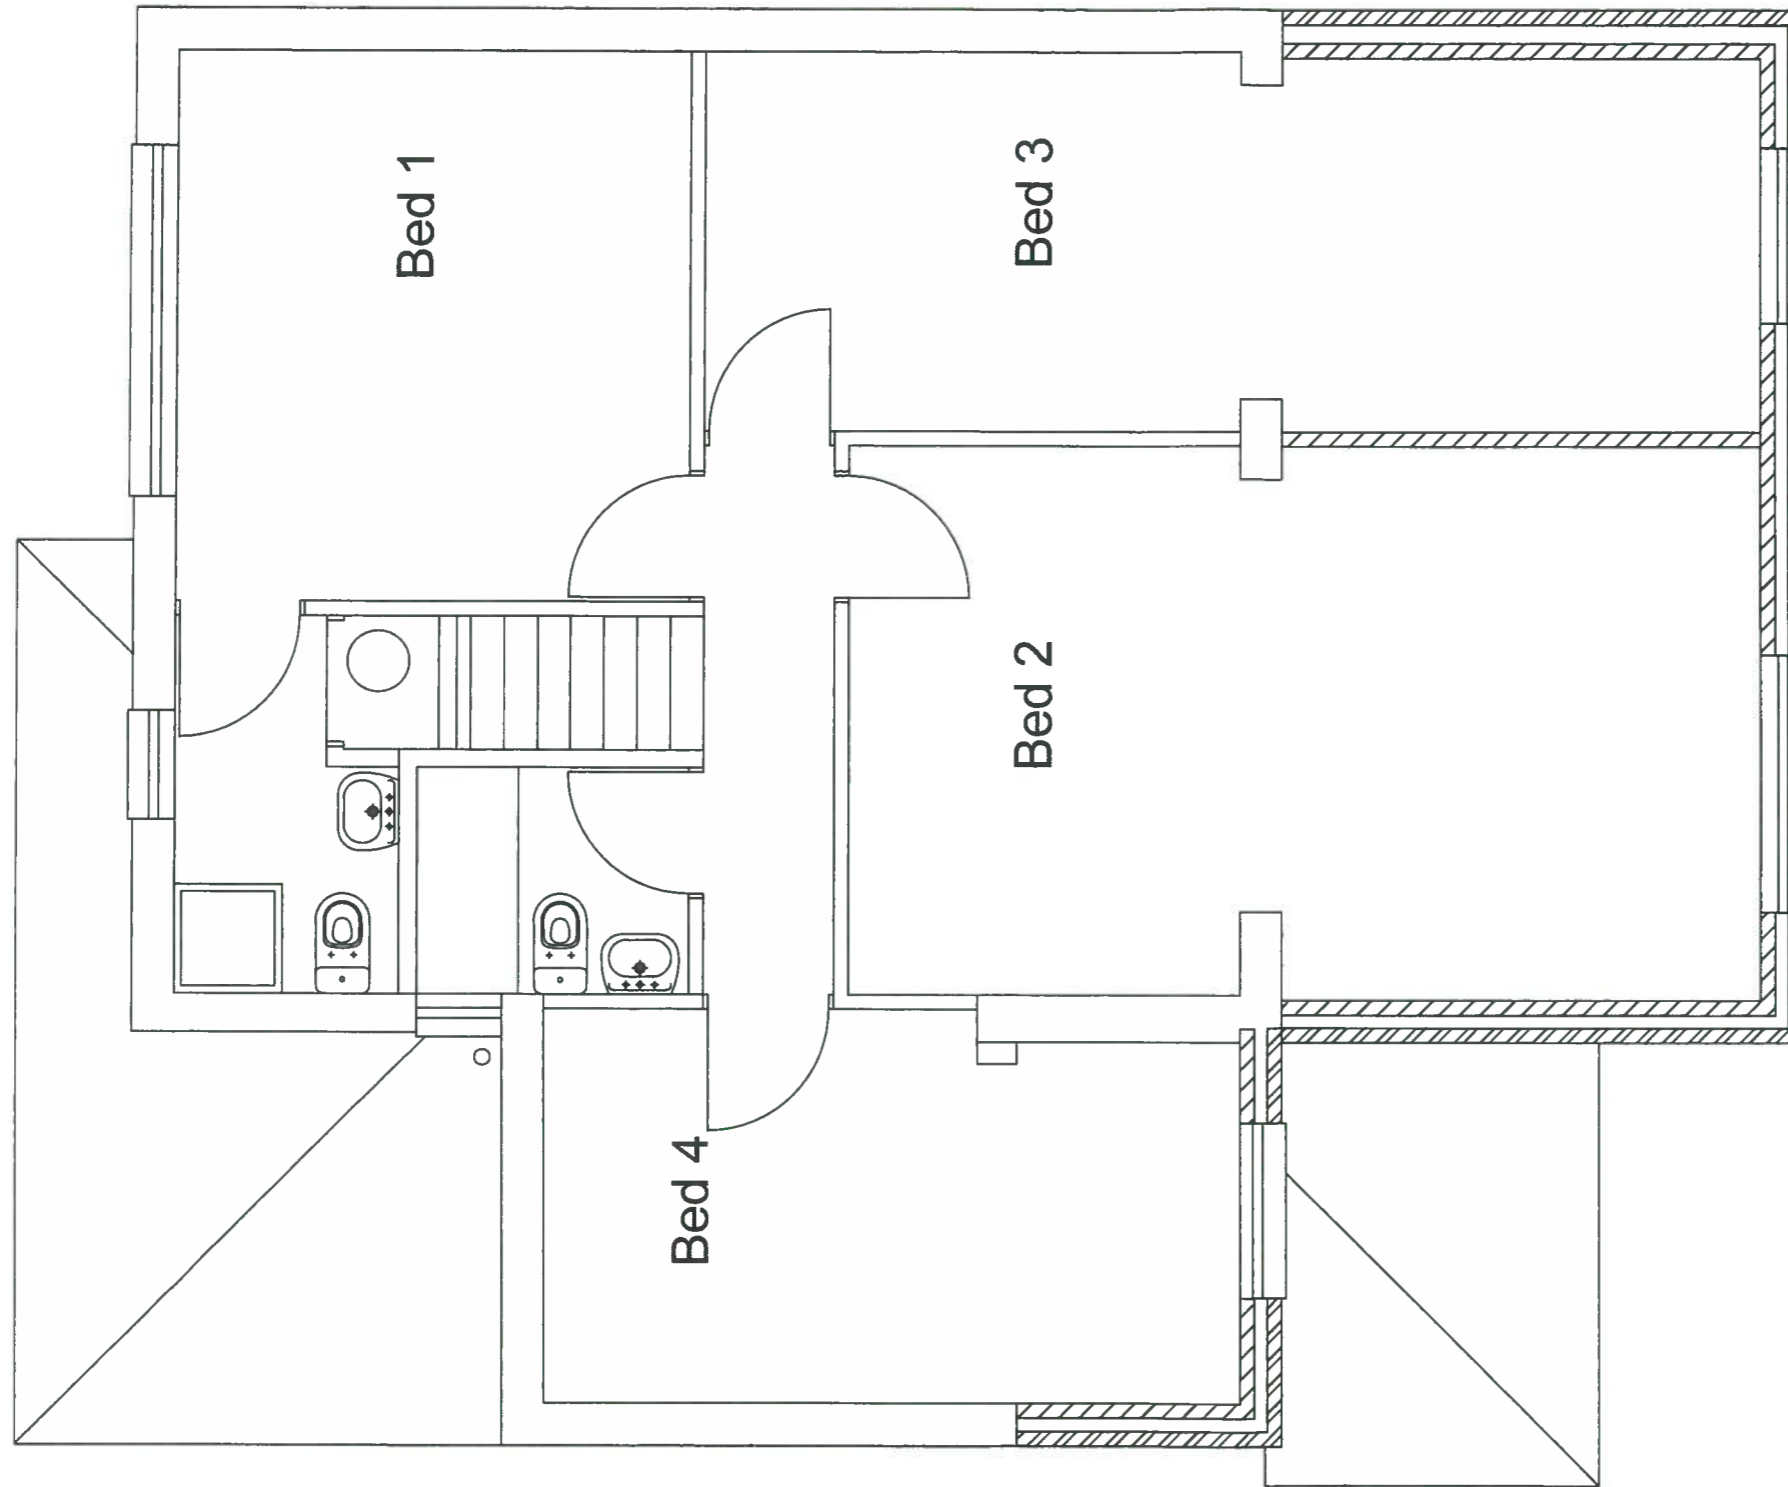

First Floor Proposed Plan

1401460FUL

**THE VALE OF  
GLAMORGAN COUNCIL**  
TOWN AND COUNTRY PLANNING ACT 1990  
**REFUSED**

**RECEIVED**  
15 DEC 2014

Proposed Kitchen, Living Room,  
and Bedroom Extension  
To 5 Coed Criafol Barry CF63 1AT  
for Mrs Z Safdar

Proposed First Floor Plan

Scale 1:50 December 2014

**THE VALE OF  
GLAMORGAN COUNCIL**  
TOWN AND COUNTRY PLANNING ACT 1990  
**REFUSED**

14 014 60 FUL



Proposed Garden Elevation

RECEIVED  
15 DEC 2014

Proposed Kitchen, Living Room,  
and Bedroom Extension  
To 5 Coed Criafol Barry CF63 1AT  
for Mrs Z Safdar

Proposed Garden Elevation


Scale 1:50 December 2014

**THE VALE OF  
GLAMORGAN COUNCIL**

TOWN AND COUNTRY PLANNING ACT 1990

**REFUSED**

1401460FUL

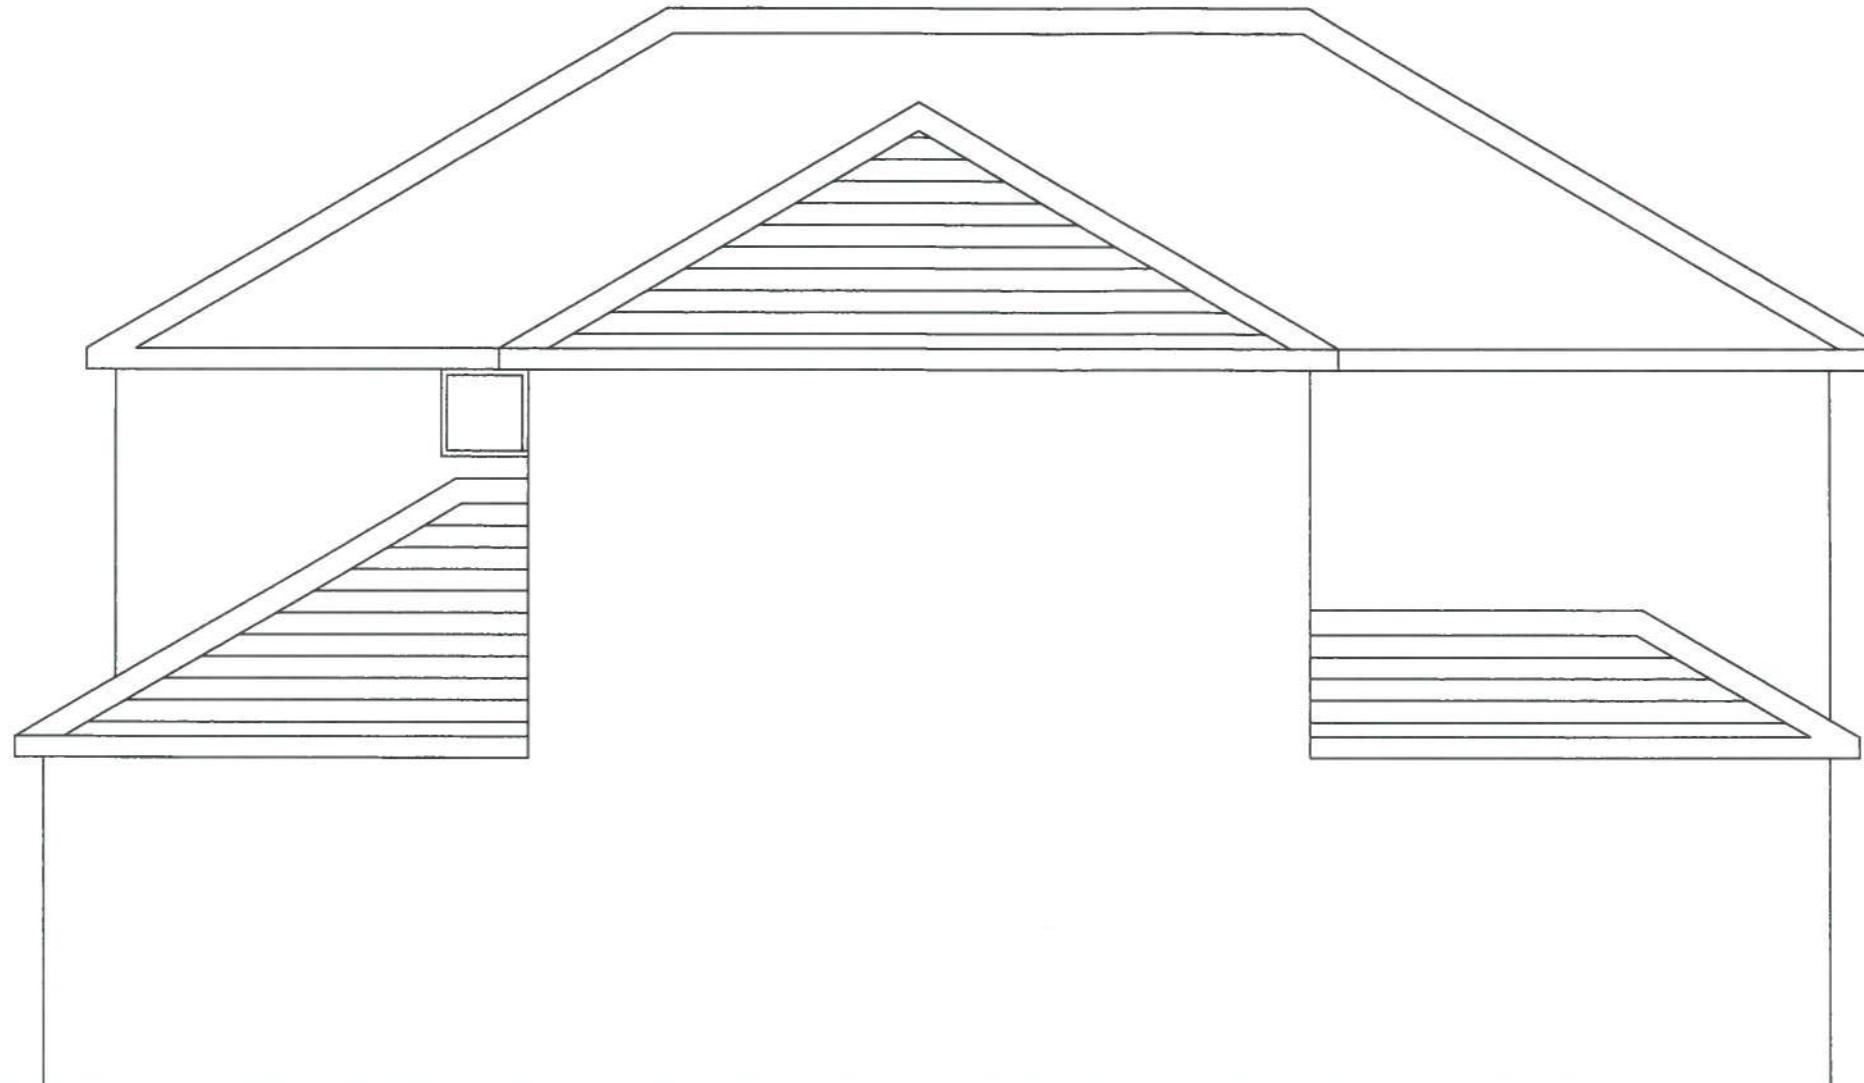

- External Finishes
- |                 |   |
|-----------------|---|
| Walls           | Facing brickwork to match existing        |
| Roof            | Red concrete roof tiles to match existing |
| Windows         | White upvc double glazed                  |
| Doors           | White upvc double glazed                  |
| Fascia & Verge  | White upvc with projecting rafter ends    |
| Rainwater Goods | White upvc.                               |



Proposed Side Elevation

Proposed Kitchen, Living Room,  
and Bedroom Extension  
To 5 Coed Criafol Barry CF63 1AT  
for Mrs Z Safdar

Proposed Side Elevation


Scale 1:50 December 2014

**THE VALE OF  
GLAMORGAN COUNCIL**

TOWN AND COUNTRY PLANNING ACT 1990

**REFUSED**

1401460FUL

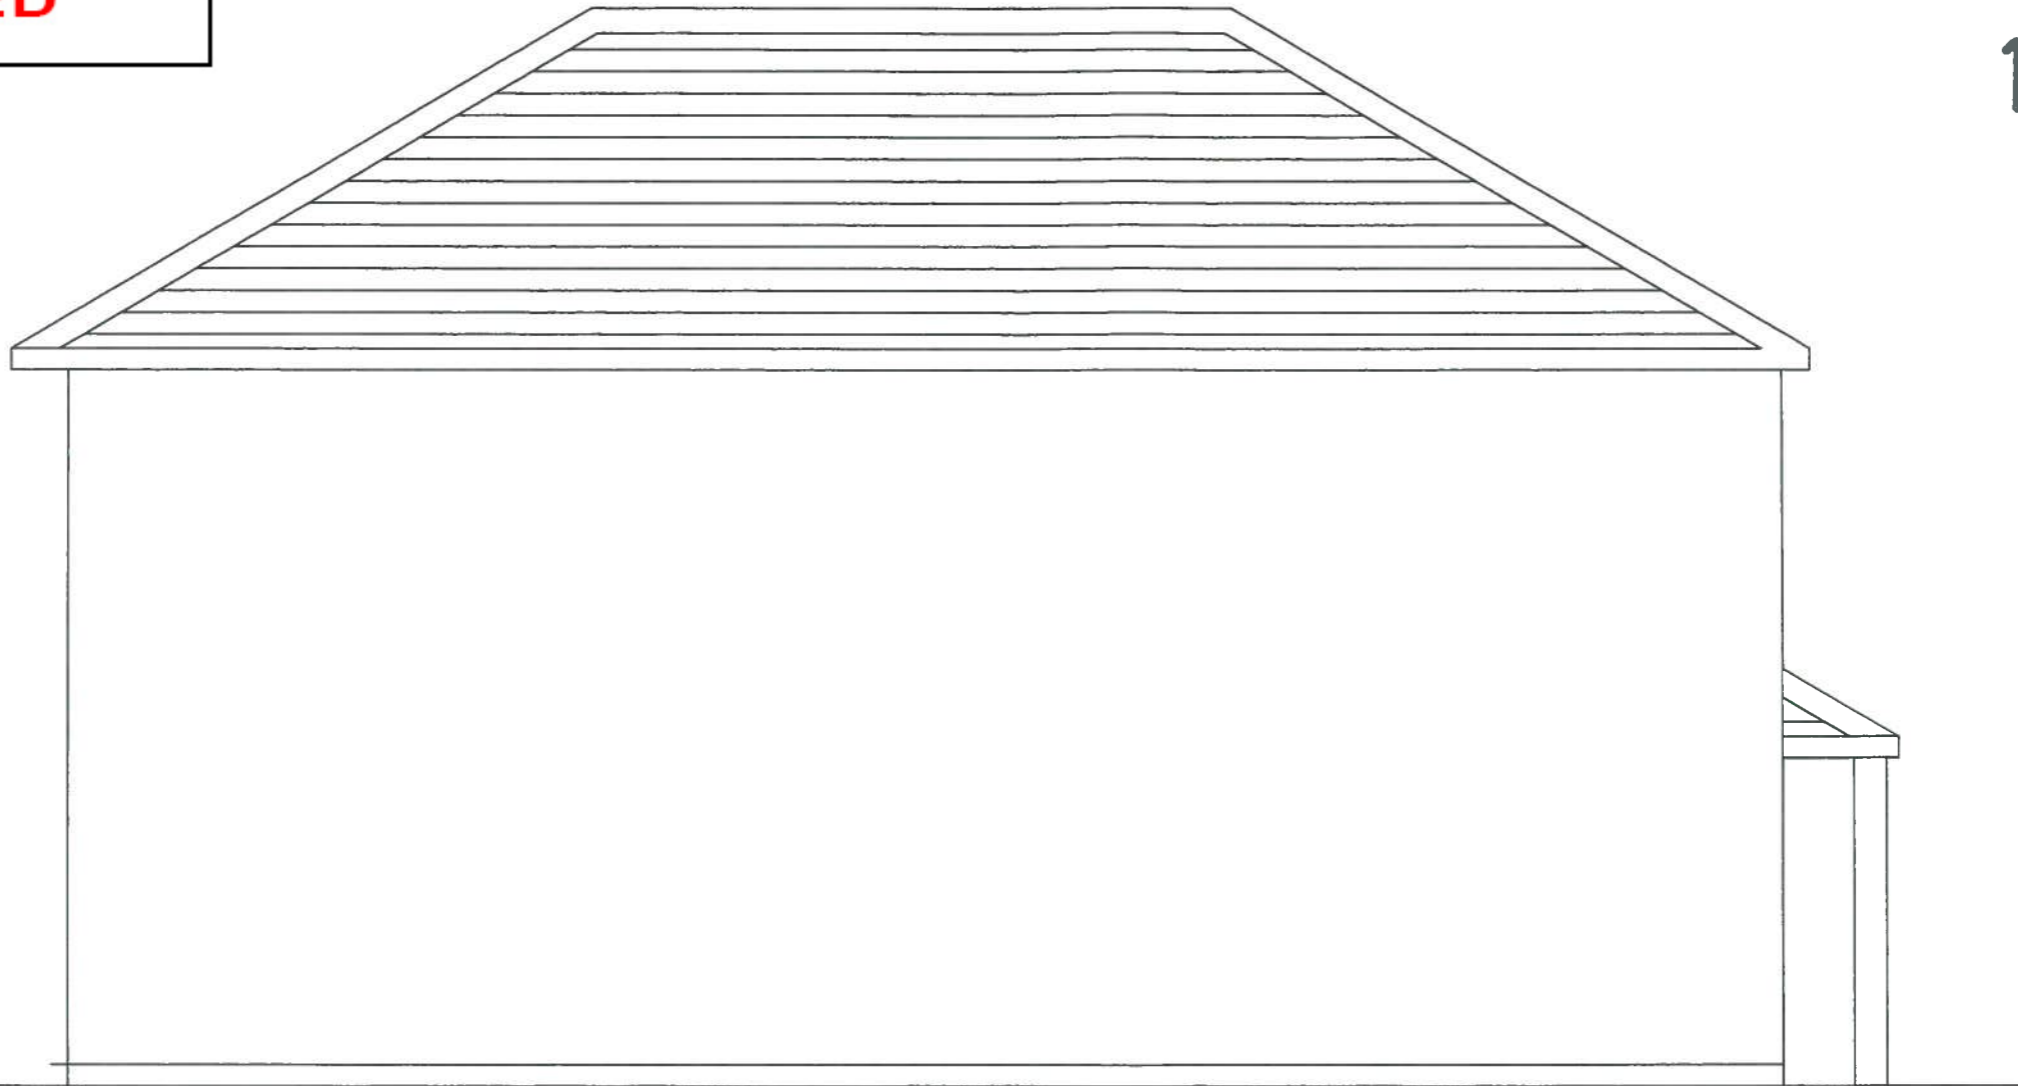

Proposed Side Elevation 2

Proposed Kitchen, Living Room,  
and Bedroom Extension  
To 5 Coed Criafol Barry CF63 1AT  
for Mrs Z Safdar

Proposed Side Elevation 2

Scale 1:50 December 2014