



NORTH

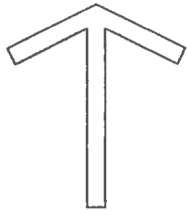

THE VALE OF
GLAMORGAN COUNCIL
TOWN AND COUNTRY PLANNING ACT 1990
APPROVED
SUBJECT TO COMPLIANCE WITH CONDITIONS (IF ANY)

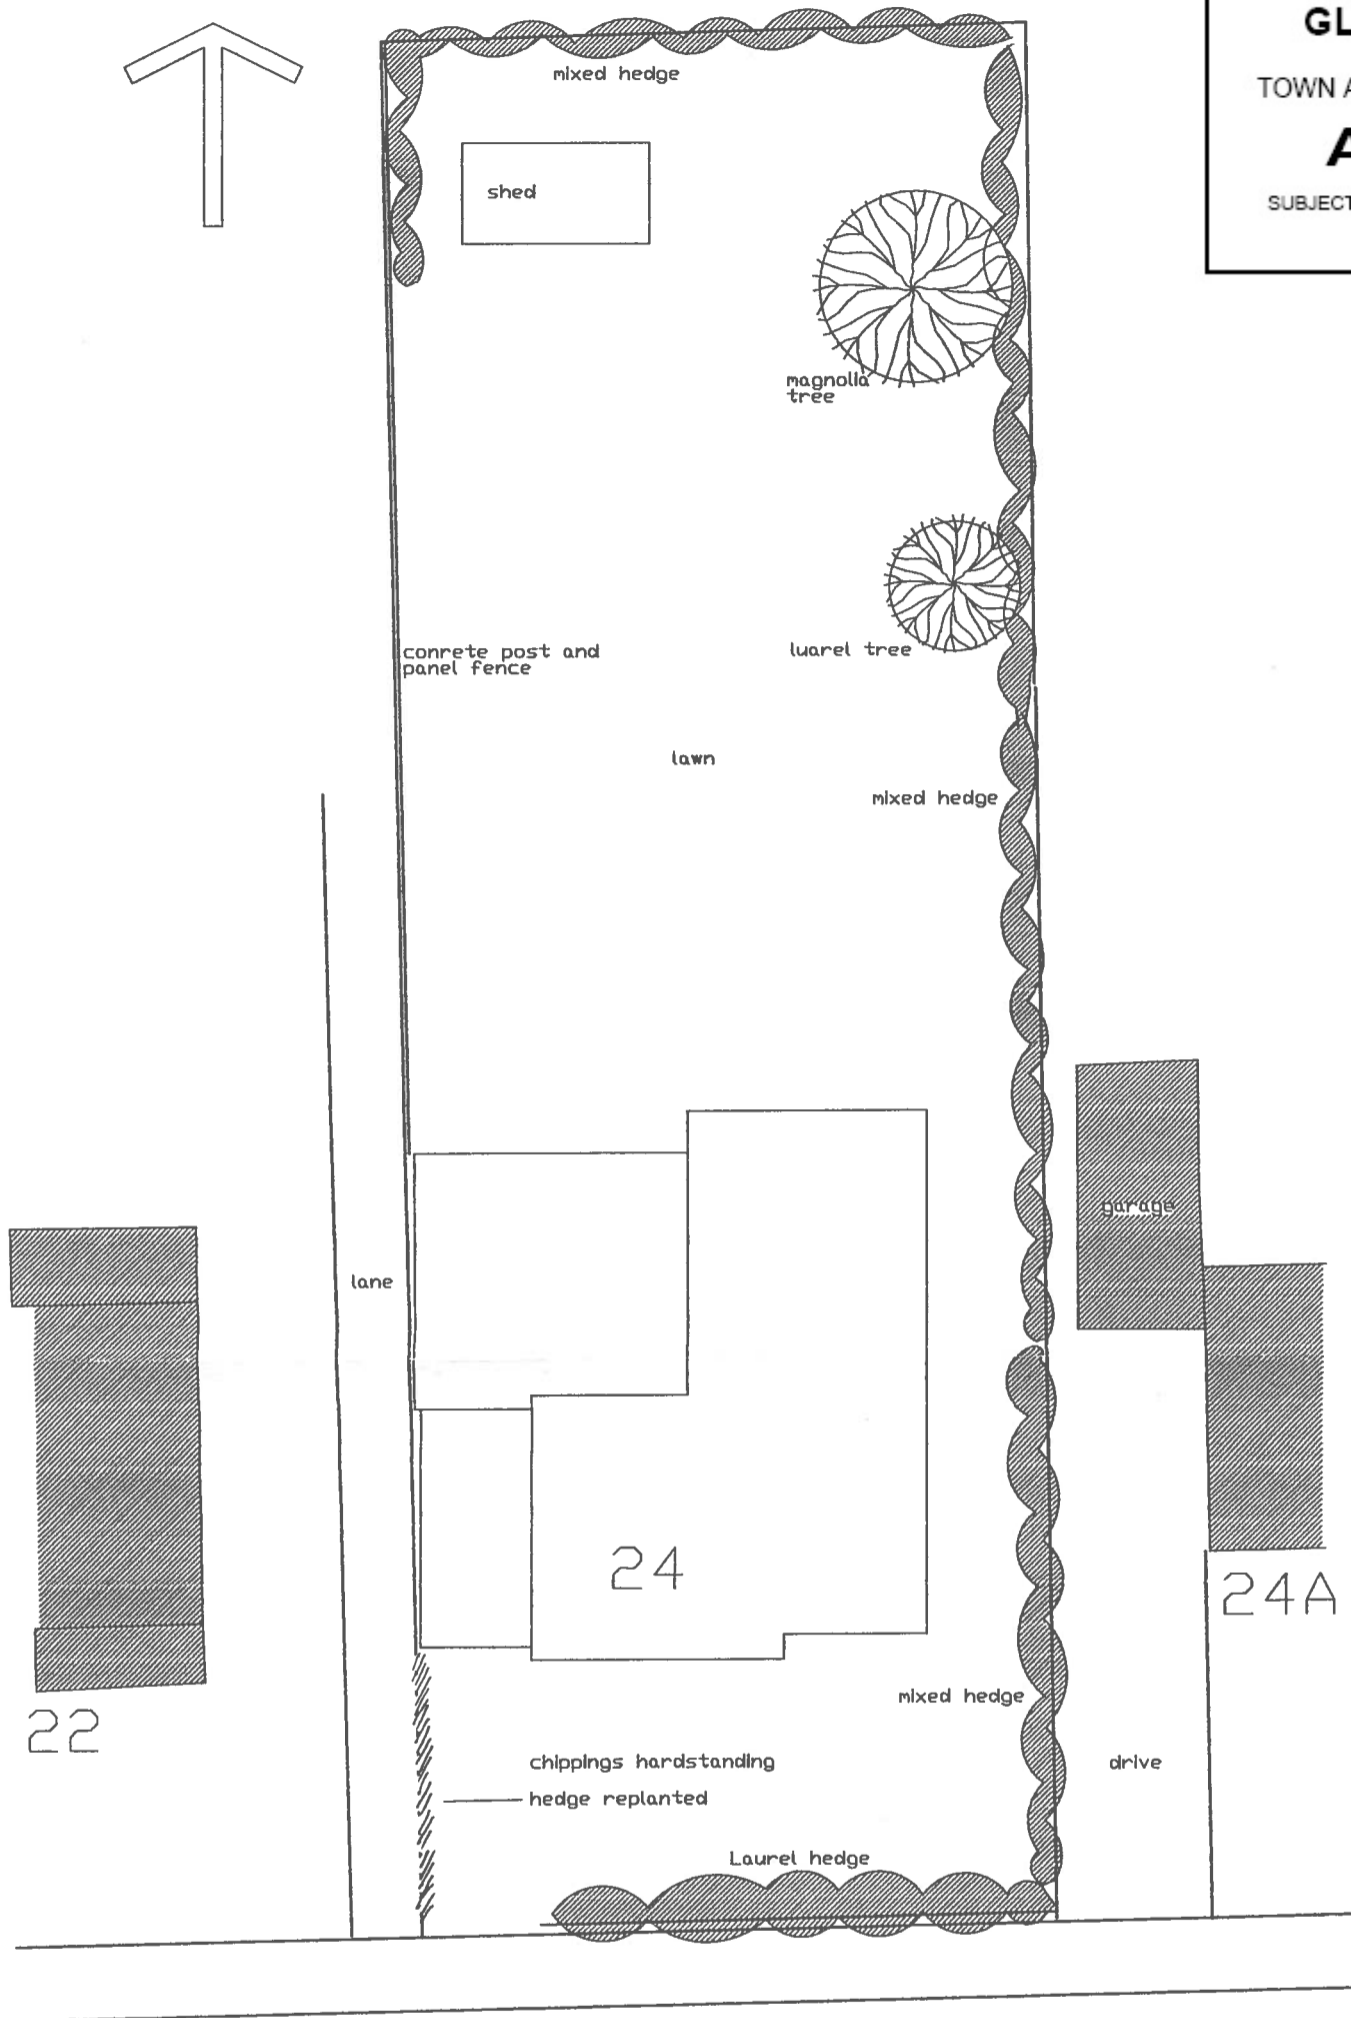

SITE PLAN PROPOSED

FORREST ROAD

15 000 50 FUL
24 FOREST ROAD
PENARTH

PROPOSED SITE PLAN
SCALE 1:200
DATE Nov 2014

RECEIVED
15 JAN 2015
ENVIRONMENTAL
AND ECONOMIC
REGENERATION

Lapider Ltd.
673 05