

House Type Schedule

Private (6 units)			
Name	Area(m ²)	Beds	Total
Morden	0548	2	04
Greyfriars V1	1068	3	01
Greyfriars V2	1068	3	01
Sub Total			06
Affordable (9 Units)			
Low Cost Home Ownership			
Morden	0548	2	04
Greyfriars V2	1068	3	01
Greyfriars V3	1068	3	01
Social Rent (W.H.Q.S)			
628	0628	2	03
Sub Total			09
Site Total			
			15
Gross Site Area	- 0.72 Acres		
Net Developable Site Area	- 0.66 Acres		
Coverage (Net Developable)	- 15,970 sq.ft /Acre		
Total Coverage	- 10,540 sq.ft		

Site Legend

- Application Site
- 1.8M High Brick Screen Wall
- 1.8M High Close Board Fence
- 0.9M High Timber Post & 2 Wire Fence
- Shared Private Access
- Gas Easement
- Private Parking Space
- Visitor Parking Space
- External Door
- Timber Gate
- Rotary Clothes Dryer
- Affordable - Social Rent
- Affordable - Low Cost Home Ownership
- Indicative Proposed Tree
(Refer To Landscape Layout)

External Materials Schedule


- (A) Brick Type : Edenhall, Kingdom Collection
Colour : Clarence Blend
Roof : Marley Modern Duo, Smooth Grey
Location : Full Brick
- (B) Render Type : Parex Render
Colour : Sand Yellow
Brick Type : Edenhall, Kingdom Collection
Colour : Clarence Blend
Roof : Marley Modern Duo, Smooth Grey
Location : Render Front
- (C) Render Type : Parex Render
Colour : Sky Blue
Brick Type : Edenhall, Kingdom Collection
Colour : Clarence Blend
Roof : Marley Modern Duo, Smooth Grey
Location : Render Front
- (D) Render Type : Parex Render
Colour : Soft White
Brick Type : Edenhall, Kingdom Collection
Colour : Clarence Blend
Roof : Marley Modern Duo, Smooth Grey
Location : Render Front

Surface Finishes

Roads and footpaths to be finished in tarmacadam to adoptable standards unless indicated otherwise.

Shared surfaces to be finished in tarmacadam to adoptable standards unless indicated otherwise.

All drives to be finished in tarmacadam.

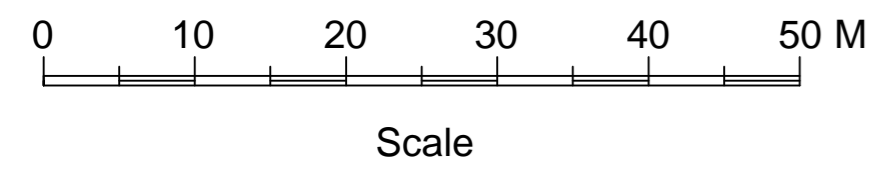

Project: Westhaven AF2 Parcel Barry Waterfront		
Drawing Title: Site Plan - PLANNING ISSUE		
Job No: 492	Drawing No: SP-01-AF2	Rev: -
Scale: 1:500 @ A2	Drawn By: CW	
Date: 20/01/2015	Checked By: BJ	

Persimmon Homes
East Wales

Persimmon House
Llantrisant Business Park,
Llantrisant,
Rhondda Cynon Taff,
CF72 8YP
Tel: 01443 223 653