


THE VALE OF
 GLAMORGAN COUNCIL
 TOWN AND COUNTRY PLANNING ACT 1990
APPROVED
 SUBJECT TO COMPLIANCE WITH CONDITIONS (IF ANY)

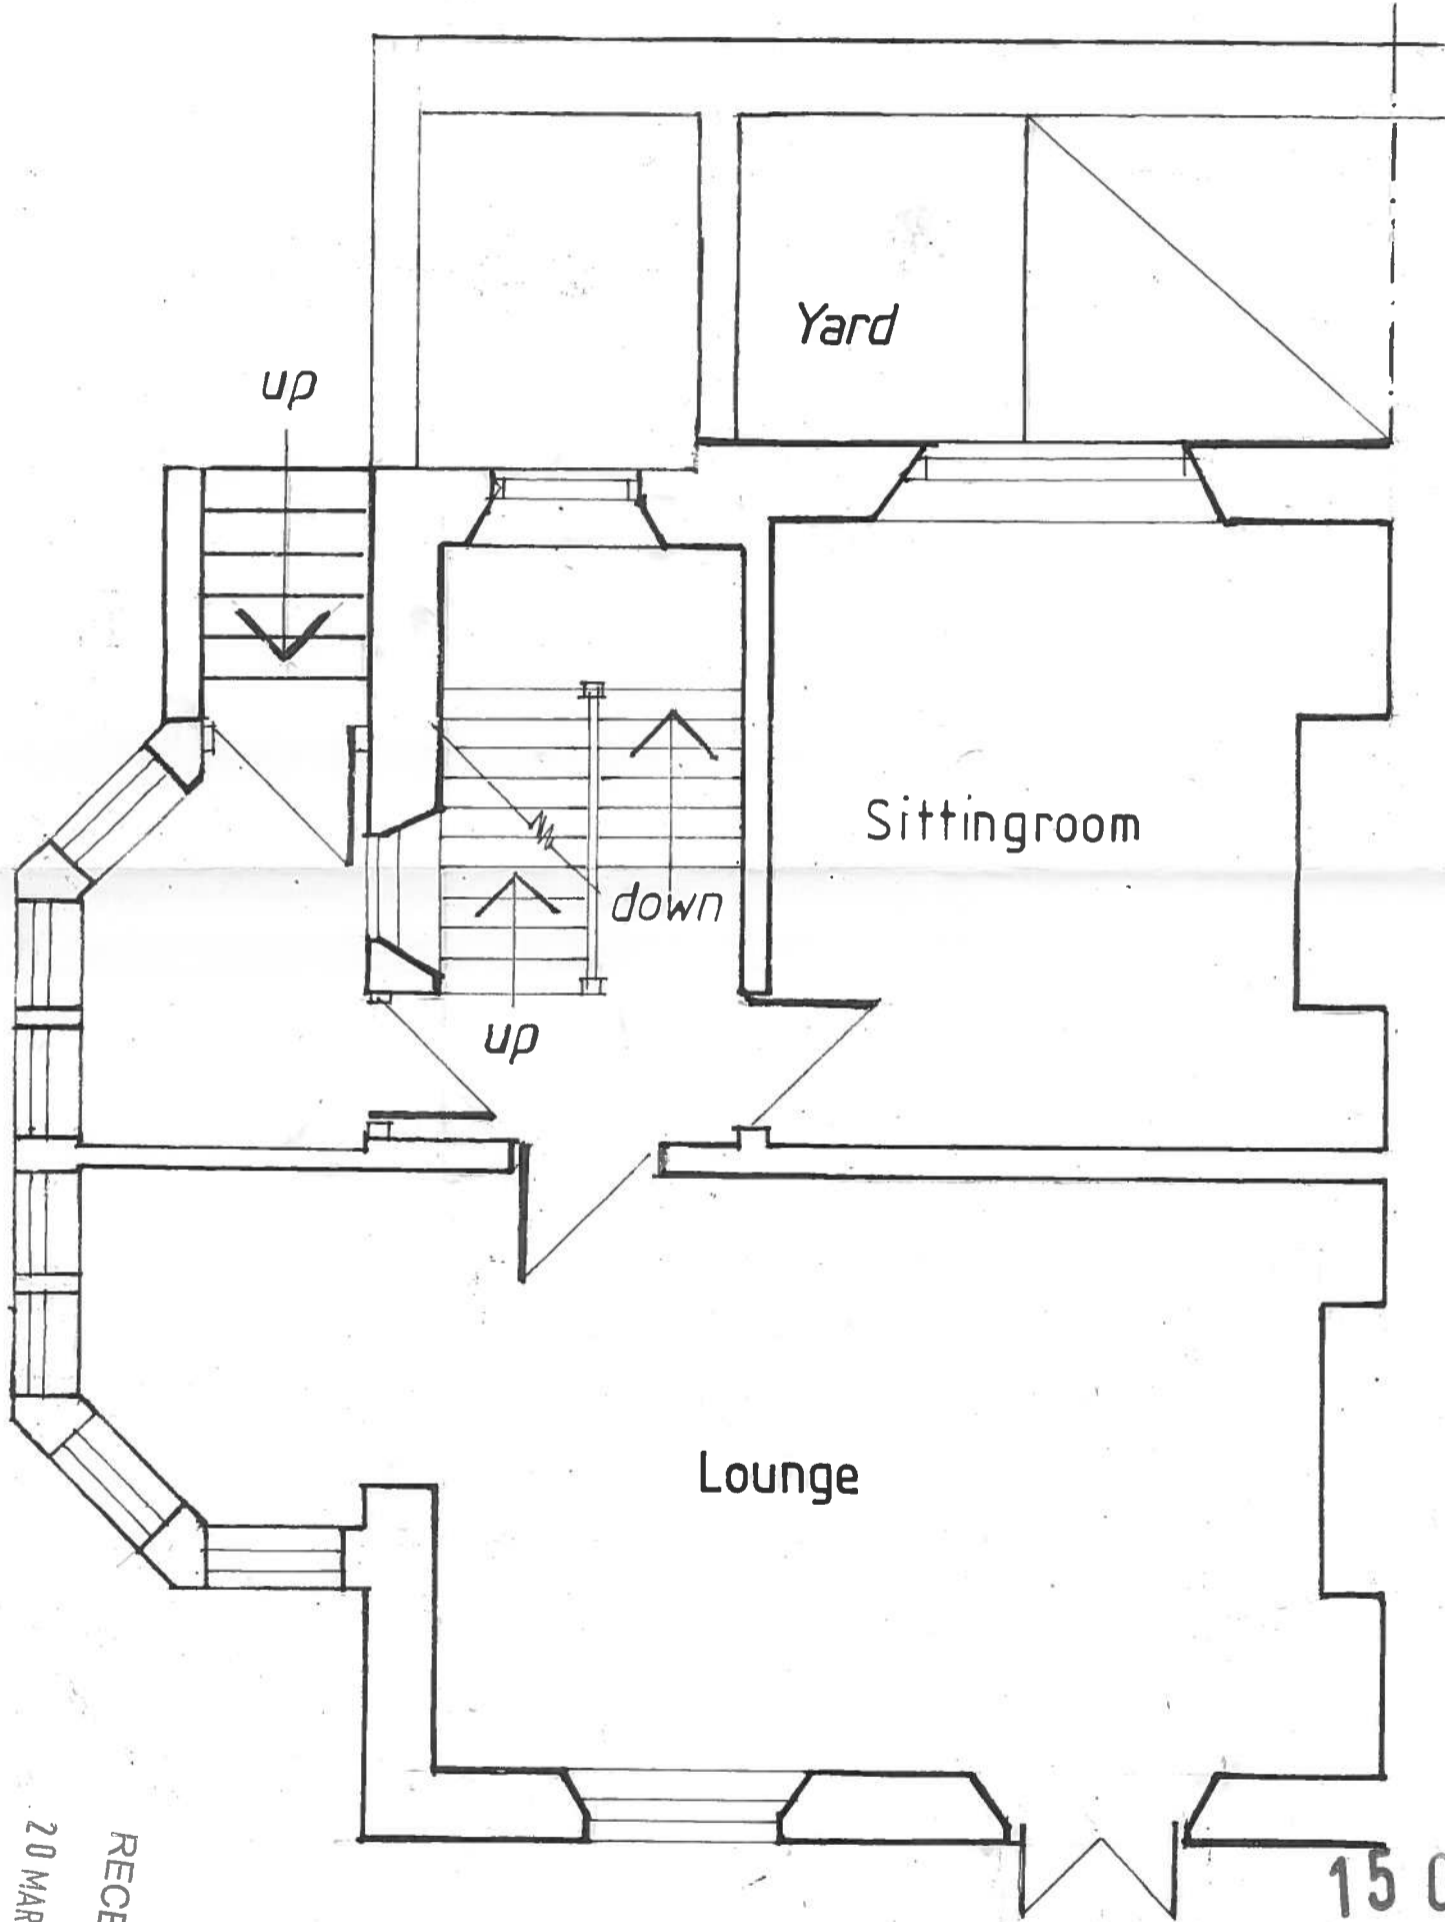

15 00 30 5 FUL

RECEIVED
 20 MAR 2015
 ENVIRONMENTAL
 AND ECONOMIC
 REGENERATION

Scale 1:50

Existing 1st Floor Plan
 6 Church Place South
 Penarth. Drwg N^o2