
APPENDIX 4.1

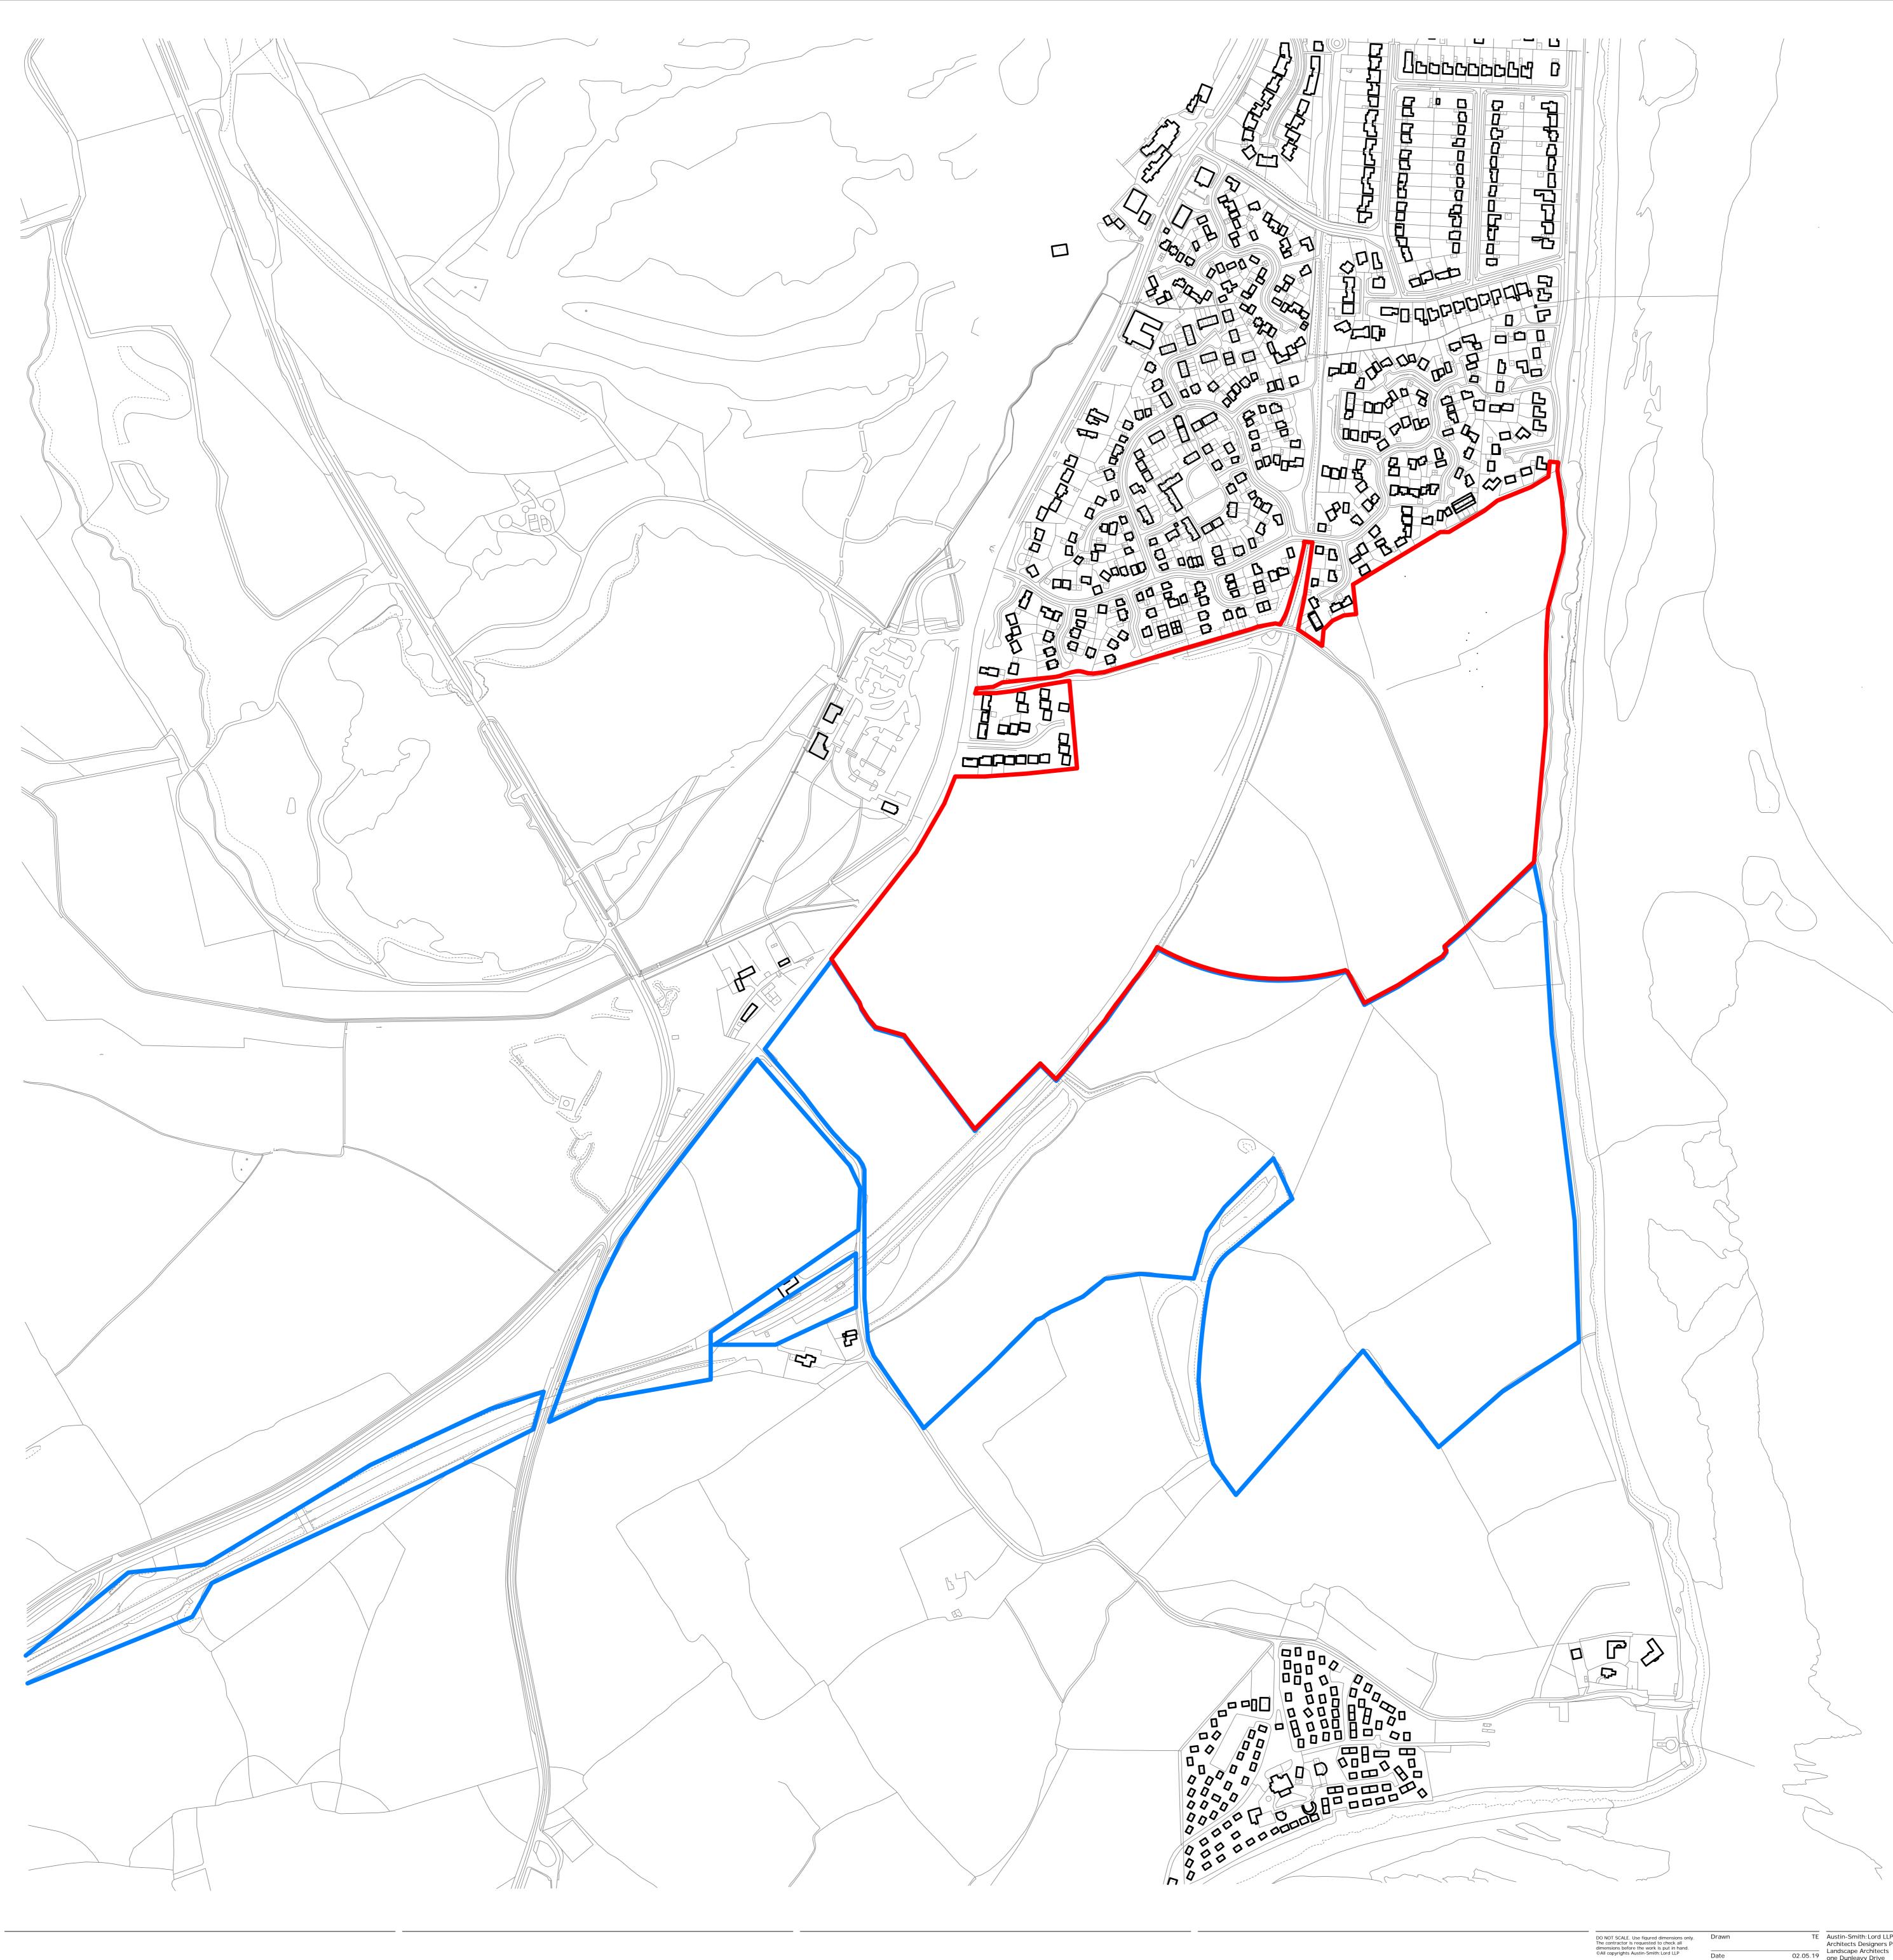



Rev	Description	Drawn	Checked	Date Issued
P1	Initial Issue	TE	MR	18.01.19
P2	Including WG ownership boundary	TS	TS	15.08.19

site boundary

Welsh Government landholding

80 100 S0 e cardiff@austinsmithlord.com Drawings and models powered by Austin-Smith:Lord LLP BIM using AutoDesk Revit

Austin-Smith:Lord

Description Existing Site Plan