



Second Floor Plan




First Floor Plan



Ground Floor Plan

Notes:
 Read in conjunction with all other relevant project drawings and schedules.
 Drawings must not be scaled and any discrepancies must be reported immediately.
 Drawings must be printed in colour to ensure all elements are clearly identified.
 Ensure this document is only used for its intended purpose, the suitability is defined by the status code below. Pentan accepts no liability if used for any purpose other than that specifically stated.
 Service penetrations: Service extract terminals and flues are to be rectangular, flush and colour matched to surrounding brick/slate. All locations are to be confirmed by M&E consultant, architect and approved by LPA.

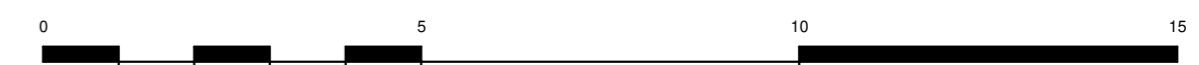

pentan
 architects

22 Cathedral Road
 Cardiff CF11 9LJ
 t: 029 2030 9010
 info@pentan.co.uk

Project Aberthin Road, Cowbridge	Date Aug '19
Client Hafod Housing	Scale 1 : 100 @ A1
Drawing Title Apartment Block B - Proposed Floor Plans	Drawing No. 3703 / PA / 220
	Rev. A

NOTES Do not scale. All dimensions are in millimetres unless stated otherwise