

NOTES:
 THIS DRAWING IS COPYRIGHT.
 DO NOT SCALE FROM THIS DRAWING.
 WORK TO FIGURED DIMENSIONS ONLY.
 CHECK ALL DIMENSIONS ON SITE.
 ANY DISCREPANCIES TO BE NOTIFIED TO THE ARCHITECT.

NOTES:
 DRAWINGS HAVE BEEN PRODUCED FOR PLANNING AND BUILDING REGULATIONS PURPOSES ONLY. THE CONSTRUCTION (DESIGN AND MANAGEMENT) REGULATIONS 2015 (CDM) IS THE RESPONSIBILITY OF THE CLIENT/ CONTRACTOR UNLESS OTHERWISE AGREED IN WRITING.

PROPOSED MATERIALS:
 WALLS: RED BRICKWORK, WHITE RENDER AND WHITE PAINTED TIMBER
 WINDOWS/ DOORS: WHITE UPVC
 ROOF: LIGHT BROWN CEMENT TILES
 RAINWATER GOODS: BLACK PVC




SOUTH ELEVATION





WEST ELEVATION



NORTH ELEVATION

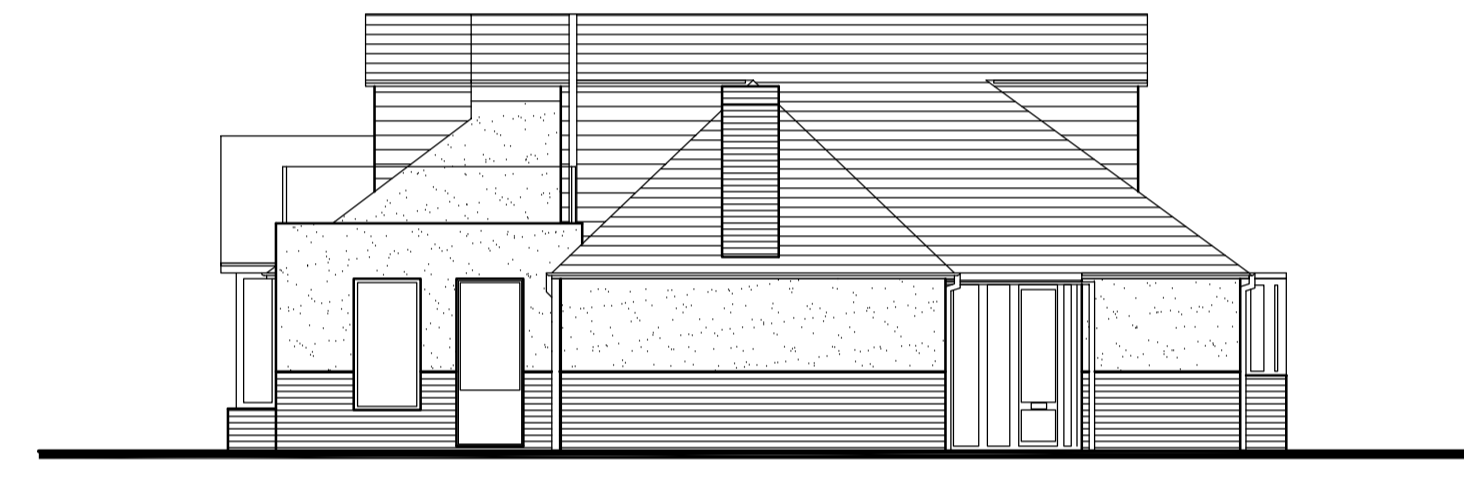

EAST ELEVATION

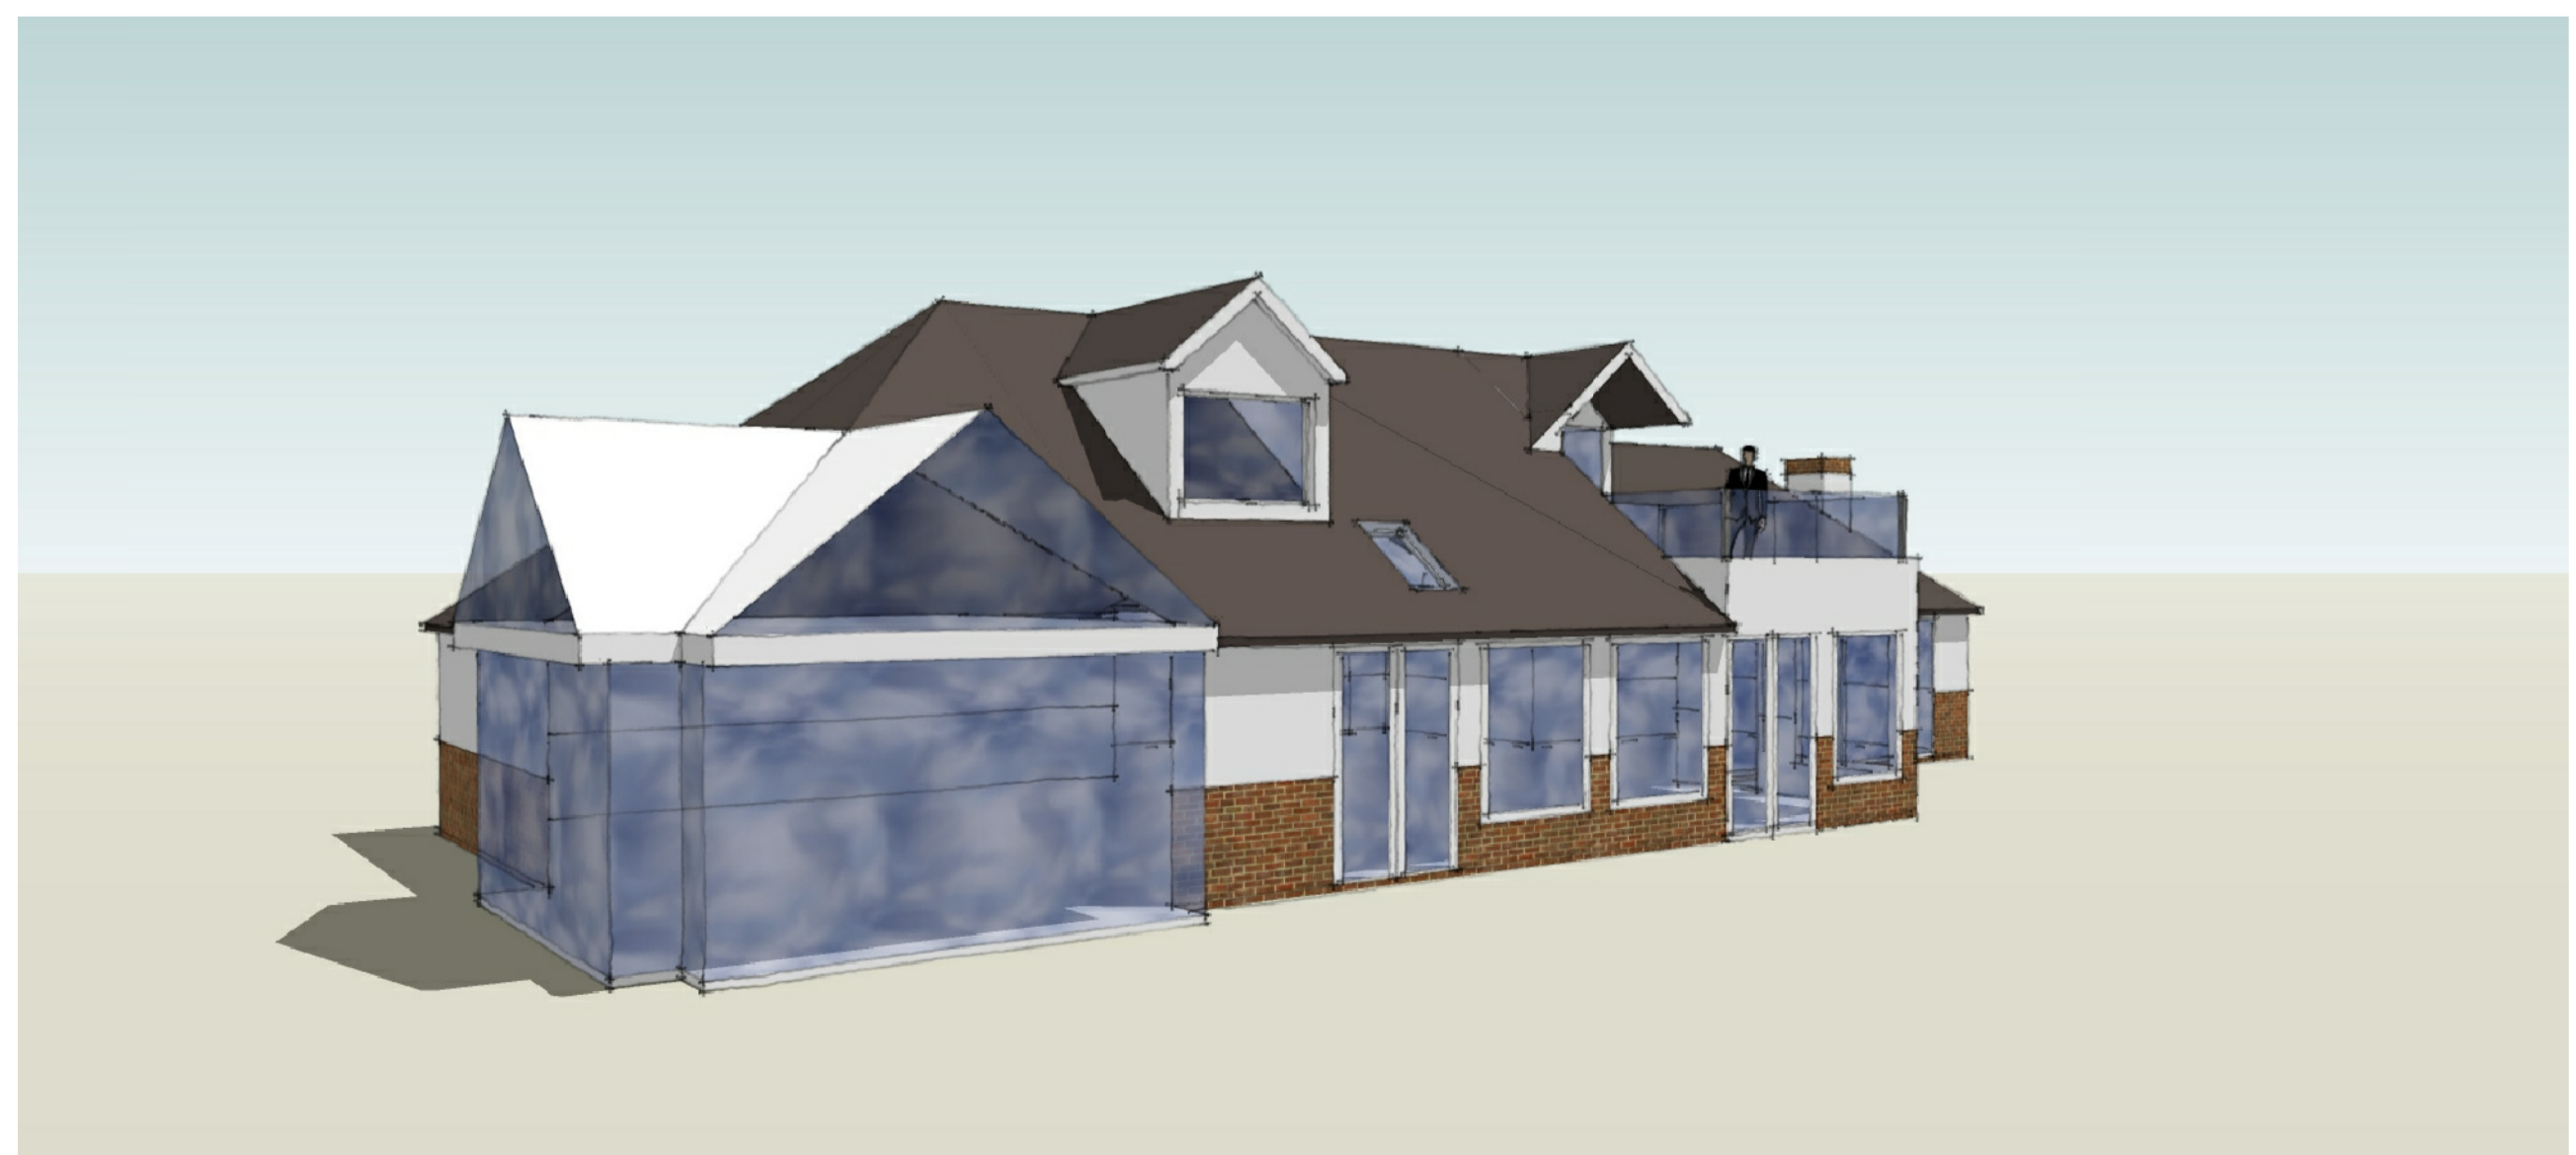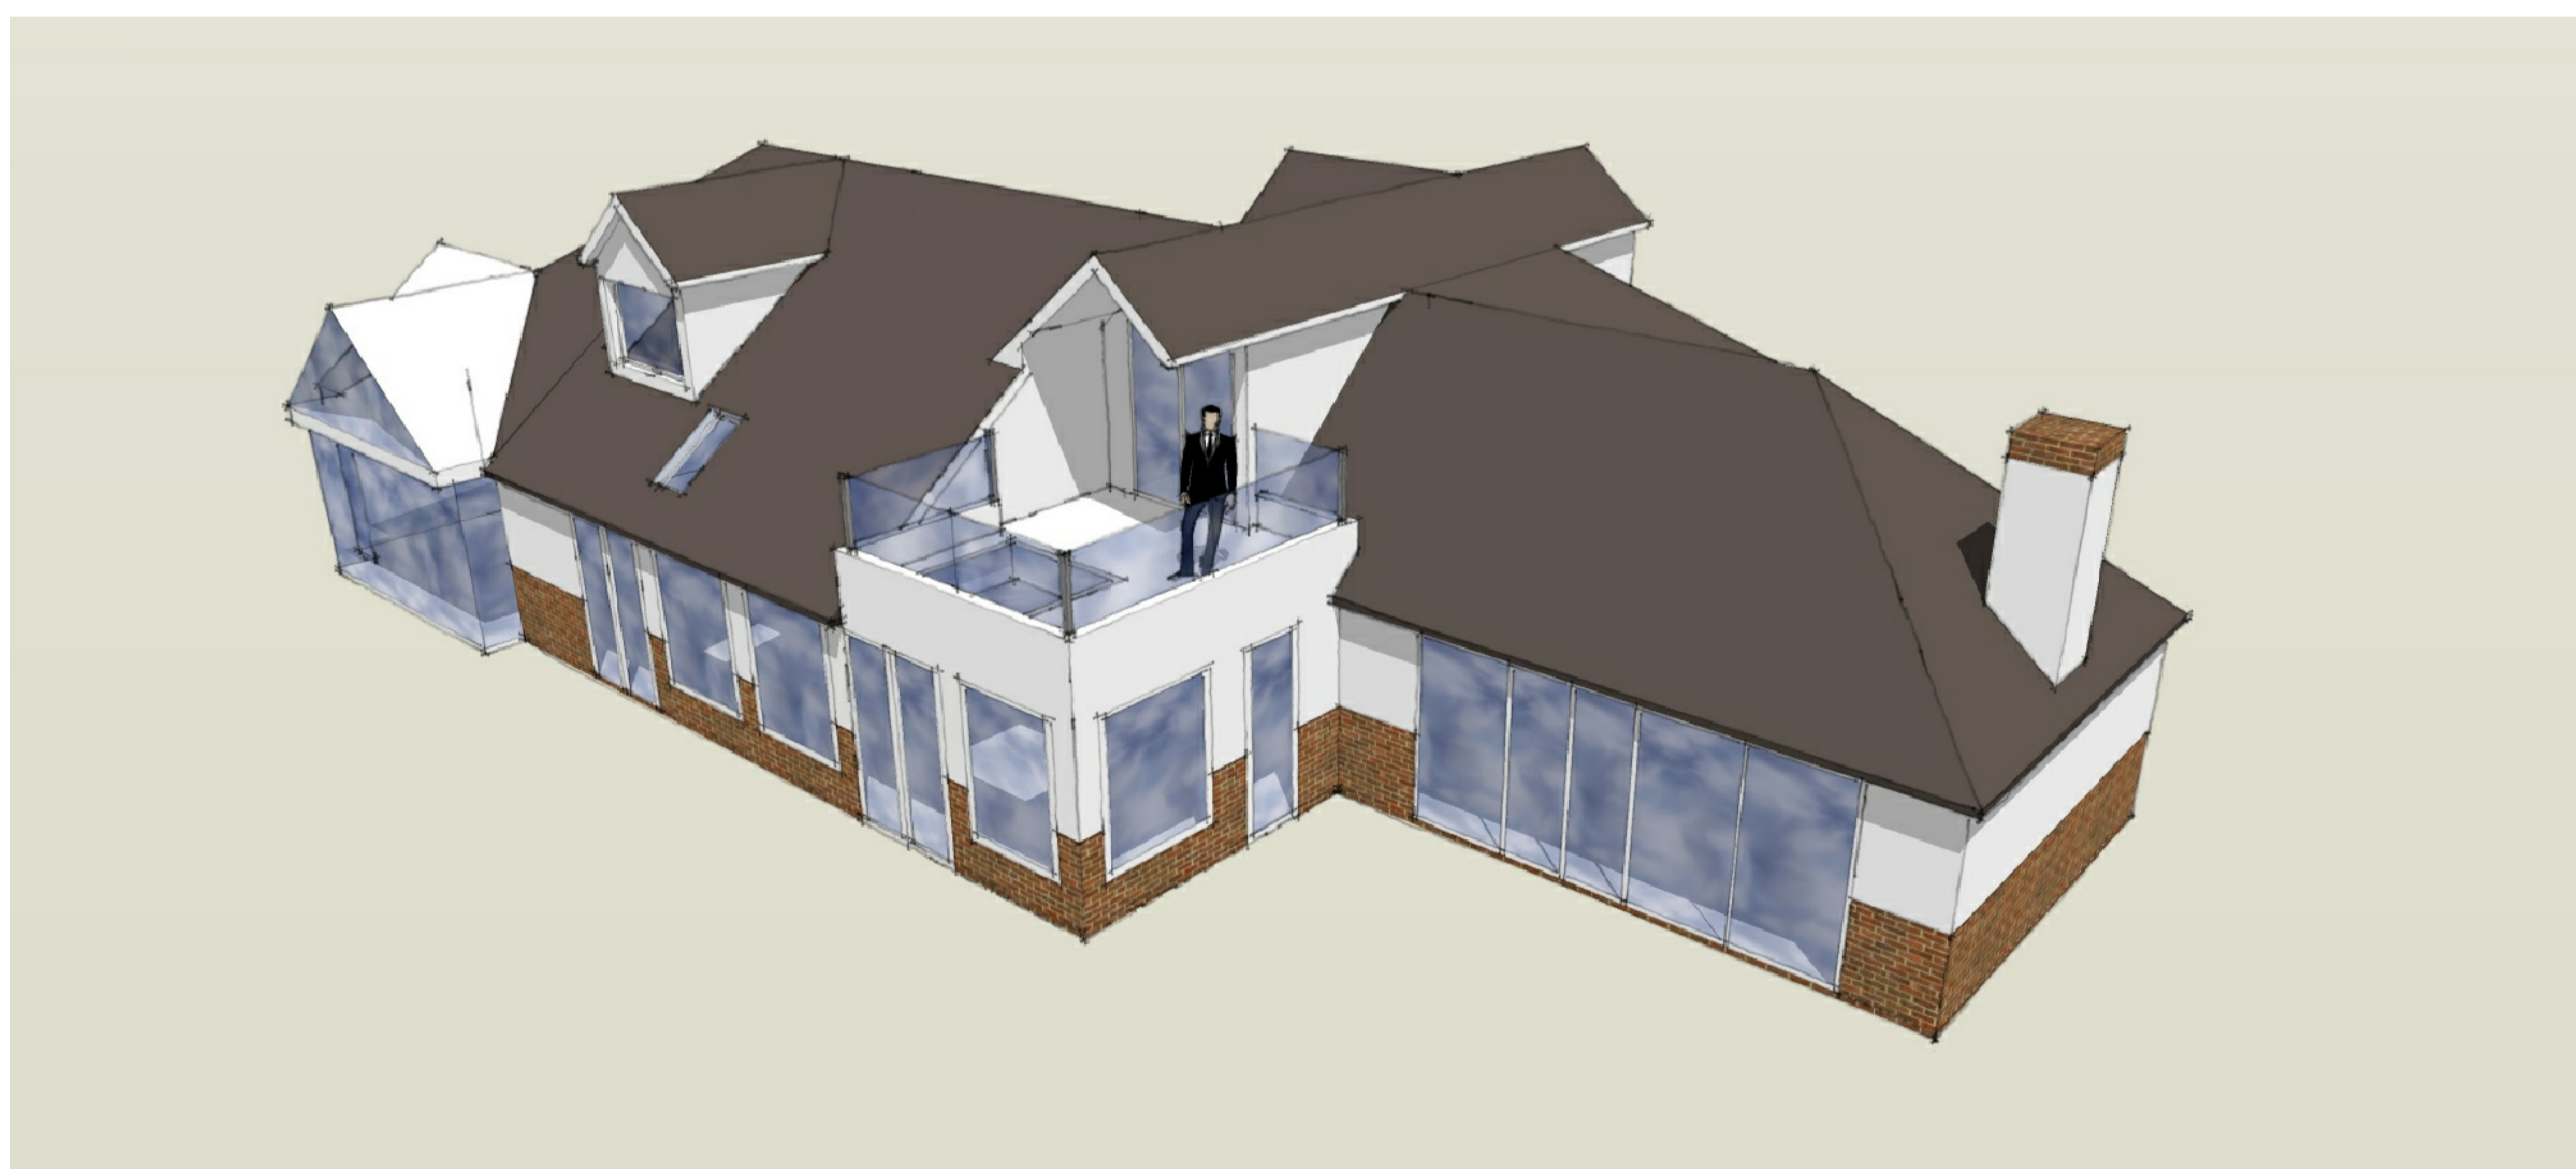

| NO. | REVISIONS |
|-----|-----------|
| | |
| | |

RICHARD ANDREWS ARCHITECTS
 sustainable/modern/creative

THE STABLES, THE ESTATES OFFICE, 25-26
 OLD TOPS, NEWPORT, NP20 4PQ
 PHONE: 01633 744144
 EMAIL: R.A@RA-ARCHITECTS.CO.UK

RICHARD ANDREWS ARCHITECTS LTD.
 REGISTERED IN ENGLAND & WALES NO. 02741171.
 REGISTERED OFFICE: SOMERSET HOUSE, 10000 HWY, GERRY, U14 3JZ
 www.ra-architects.co.uk

Job **WOODRIDGE
 CROSS COMMON ROAD
 DINAS POWYS
 CF64 3UU**

Drawing **PROPOSED ELEVATIONS
 AND 3D VISUALS**

Number **R317-05 A1**

Scale Date Drawn Checked
 1:100 01/18 SD