

THE VALE OF
GLAMORGAN COUNCIL


TOWN AND COUNTRY PLANNING ACT 1990

APPROVED

SUBJECT TO COMPLIANCE WITH CONDITIONS (IF ANY)

D. B. Thomas

HEAD OF PLANNING AND TRANSPORTATION

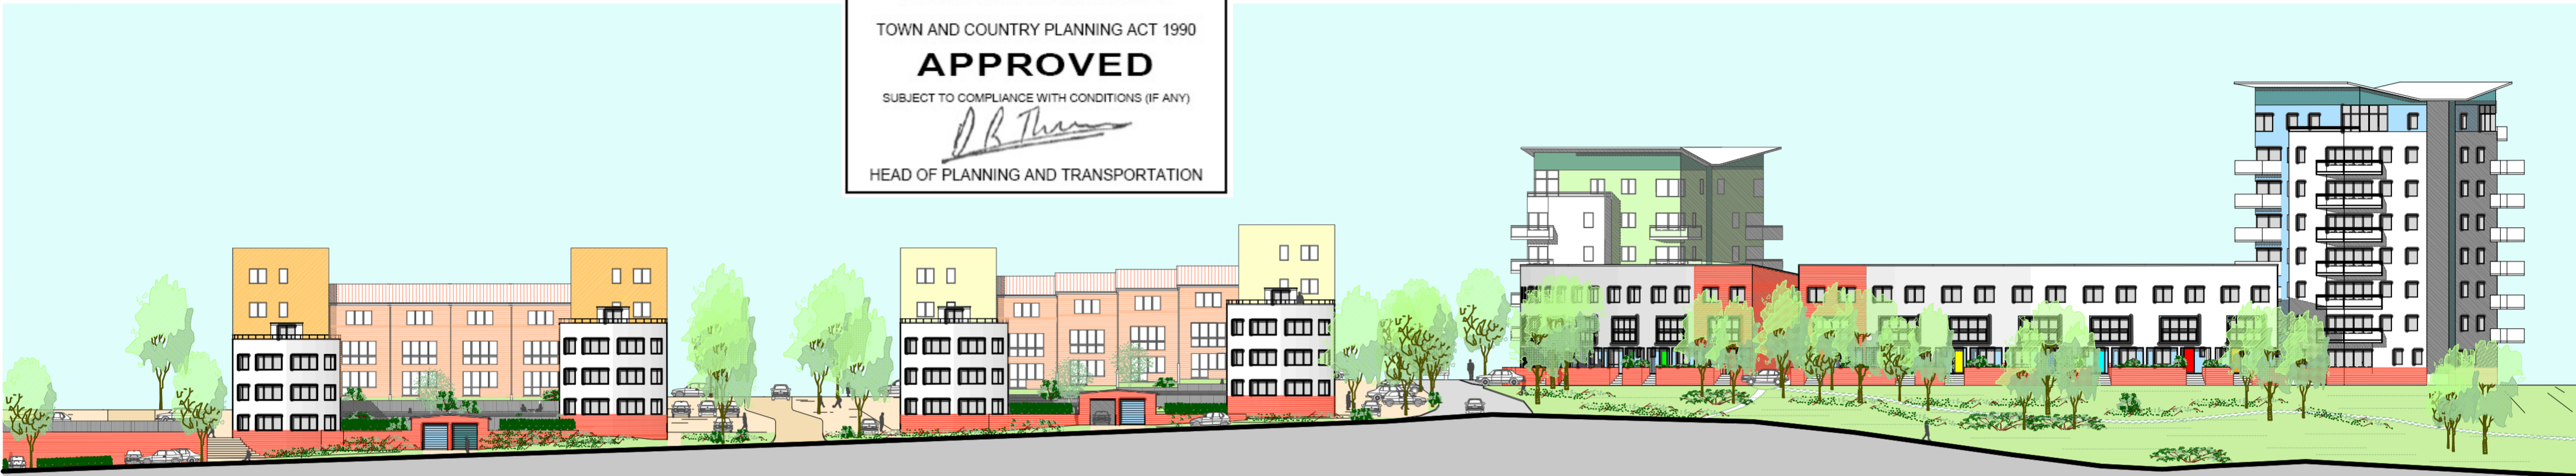


Section A1 Scale 1:200
Looking South

WOODLANDS ROAD HS08 side elevation HS06 rear elevations beyond HS08 side elevation HS08 side elevation HS06 rear elevations beyond HS08 side elevation RIDGEWAY CRESCENT Apartment Building D beyond HS07 front elevations Apartment Building E



Section A2 Scale 1:200
Looking North


Apartment Building E Rear courtyard and gardens HS07 section RIDGEWAY CRESCENT HA03 section Rear gardens HA03 section THE RIDGEWAY Shared Surface Zone HA03 section Rear gardens HS04 section

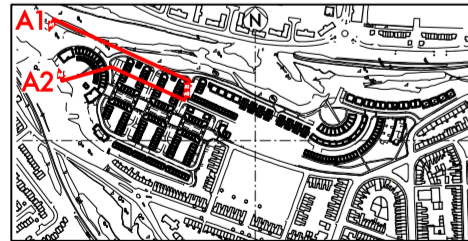

REV	DATE	DETAIL	APP	CHK	EDWARD CULLINAN ARCHITECTS LTD 1 BALDWIN TERRACE LONDON W17 7RU TEL: 020 7754 1878 FAX: 020 7564 2759 email: pears@ecan.co.uk	DRAWING TITLE SITE ELEVATIONS/ SECTIONS A1 & A2	
					PROJECT TITLE PENARTH HEIGHTS MASTERPLAN	DATE 9th February 2007	SCALE 1:200 @ A1 1:400 @ A3
					STATUS PLANNING	DRAWN DR/KG	CHECKED WG
					DRAWING NUMBER P21	REVISION /	
© EDWARD CULLINAN ARCHITECTS LTD 2007							

© EDWARD CULLINAN ARCHITECTS LTD 2007

THE VALE OF
GLAMORGAN COUNCIL
TOWN AND COUNTRY PLANNING ACT 1990
APPROVED
SUBJECT TO COMPLIANCE WITH CONDITIONS (IF ANY)
D.B. Thomas
HEAD OF PLANNING AND TRANSPORTATION

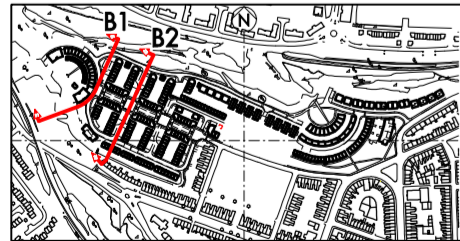

REV	DATE	DETAIL	APP	CHK	EDWARD CULLINAN ARCHITECTS LTD 1 BALDWIN TERRACE LONDON W17RU TEL: 020 7754 1874 FAX: 020 7564 2759 www.edwardcullinanarchitects.co.uk	DRAWING TITLE SITE ELEVATIONS/ SECTIONS B1 & B2		
						DATE 9th February 2007	SCALE 1:200 @ A3	
						STATUS PLANNING	DRAWN KG	CHECKED WG
						DRAWING NUMBER P22	REVISION /	



© EDWARD CULLINAN ARCHITECTS LTD 2007

TOWN AND COUNTRY PLANNING ACT 1990

APPROVED

SUBJECT TO COMPLIANCE WITH CONDITIONS (IF ANY)

HEAD OF PLANNING AND TRANSPORTATION

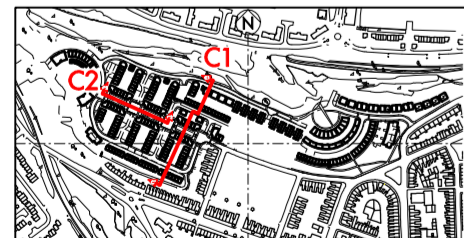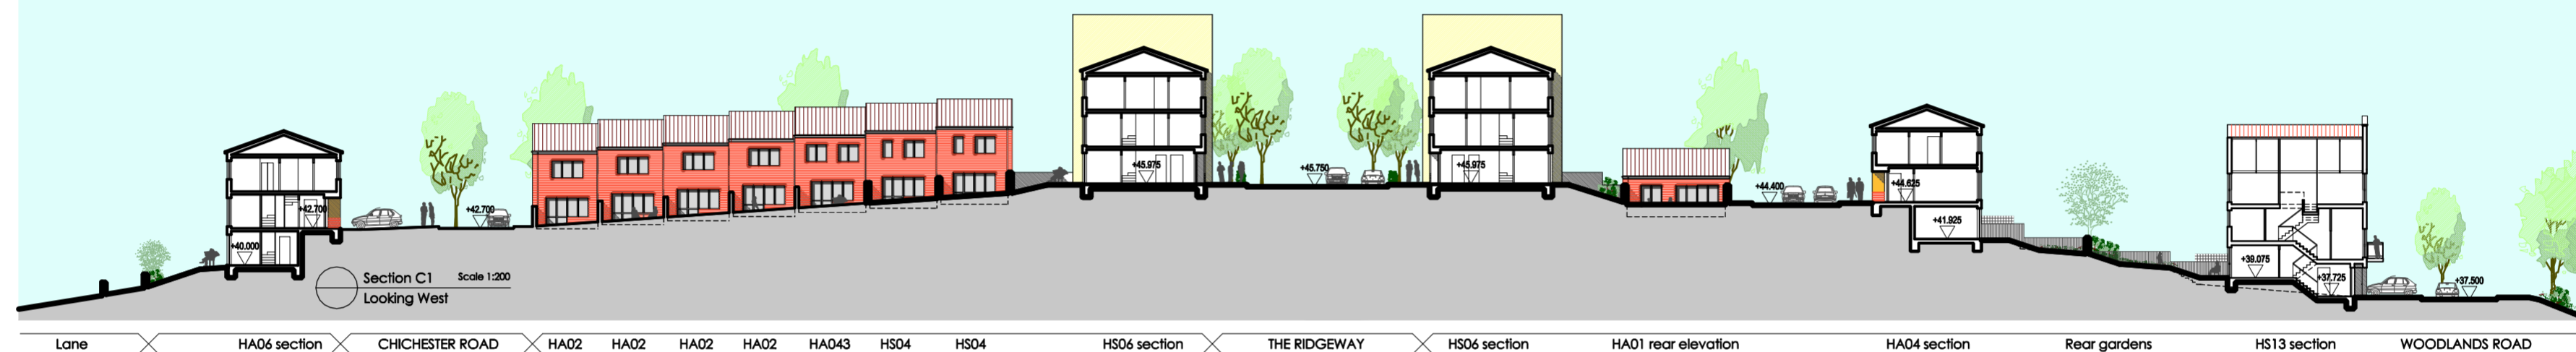

REV	DATE	DETAIL	DRW	CHK	<div> <div> EDWARD CULLINAN ARCHITECTS LTD 1 BALDWIN TERRACE LONDON W17RU TEL: 020 7564 1916 FAX: 020 7564 2729 email: penarth@ecarlondon.co.uk </div> <div> DRAWING TITLE SITE ELEVATIONS / SECTIONS C1 & C2 </div> </div>
					<div> <div> PROJECT TITLE PENARTH HEIGHTS MASTERPLAN </div> <div> DATE 9th February 2007 </div> <div> SCALE 1:200 @ A1 1:400 @ A2 </div> </div>
					<div> <div> STWELL PLANNING </div> <div> DRAWN KG </div> <div> CHK WH </div> </div>
					<div> <div> DRAWING NUMBER P23 </div> <div> REVISION / </div> </div>