



EXTENSION SECOND FLOOR PLAN

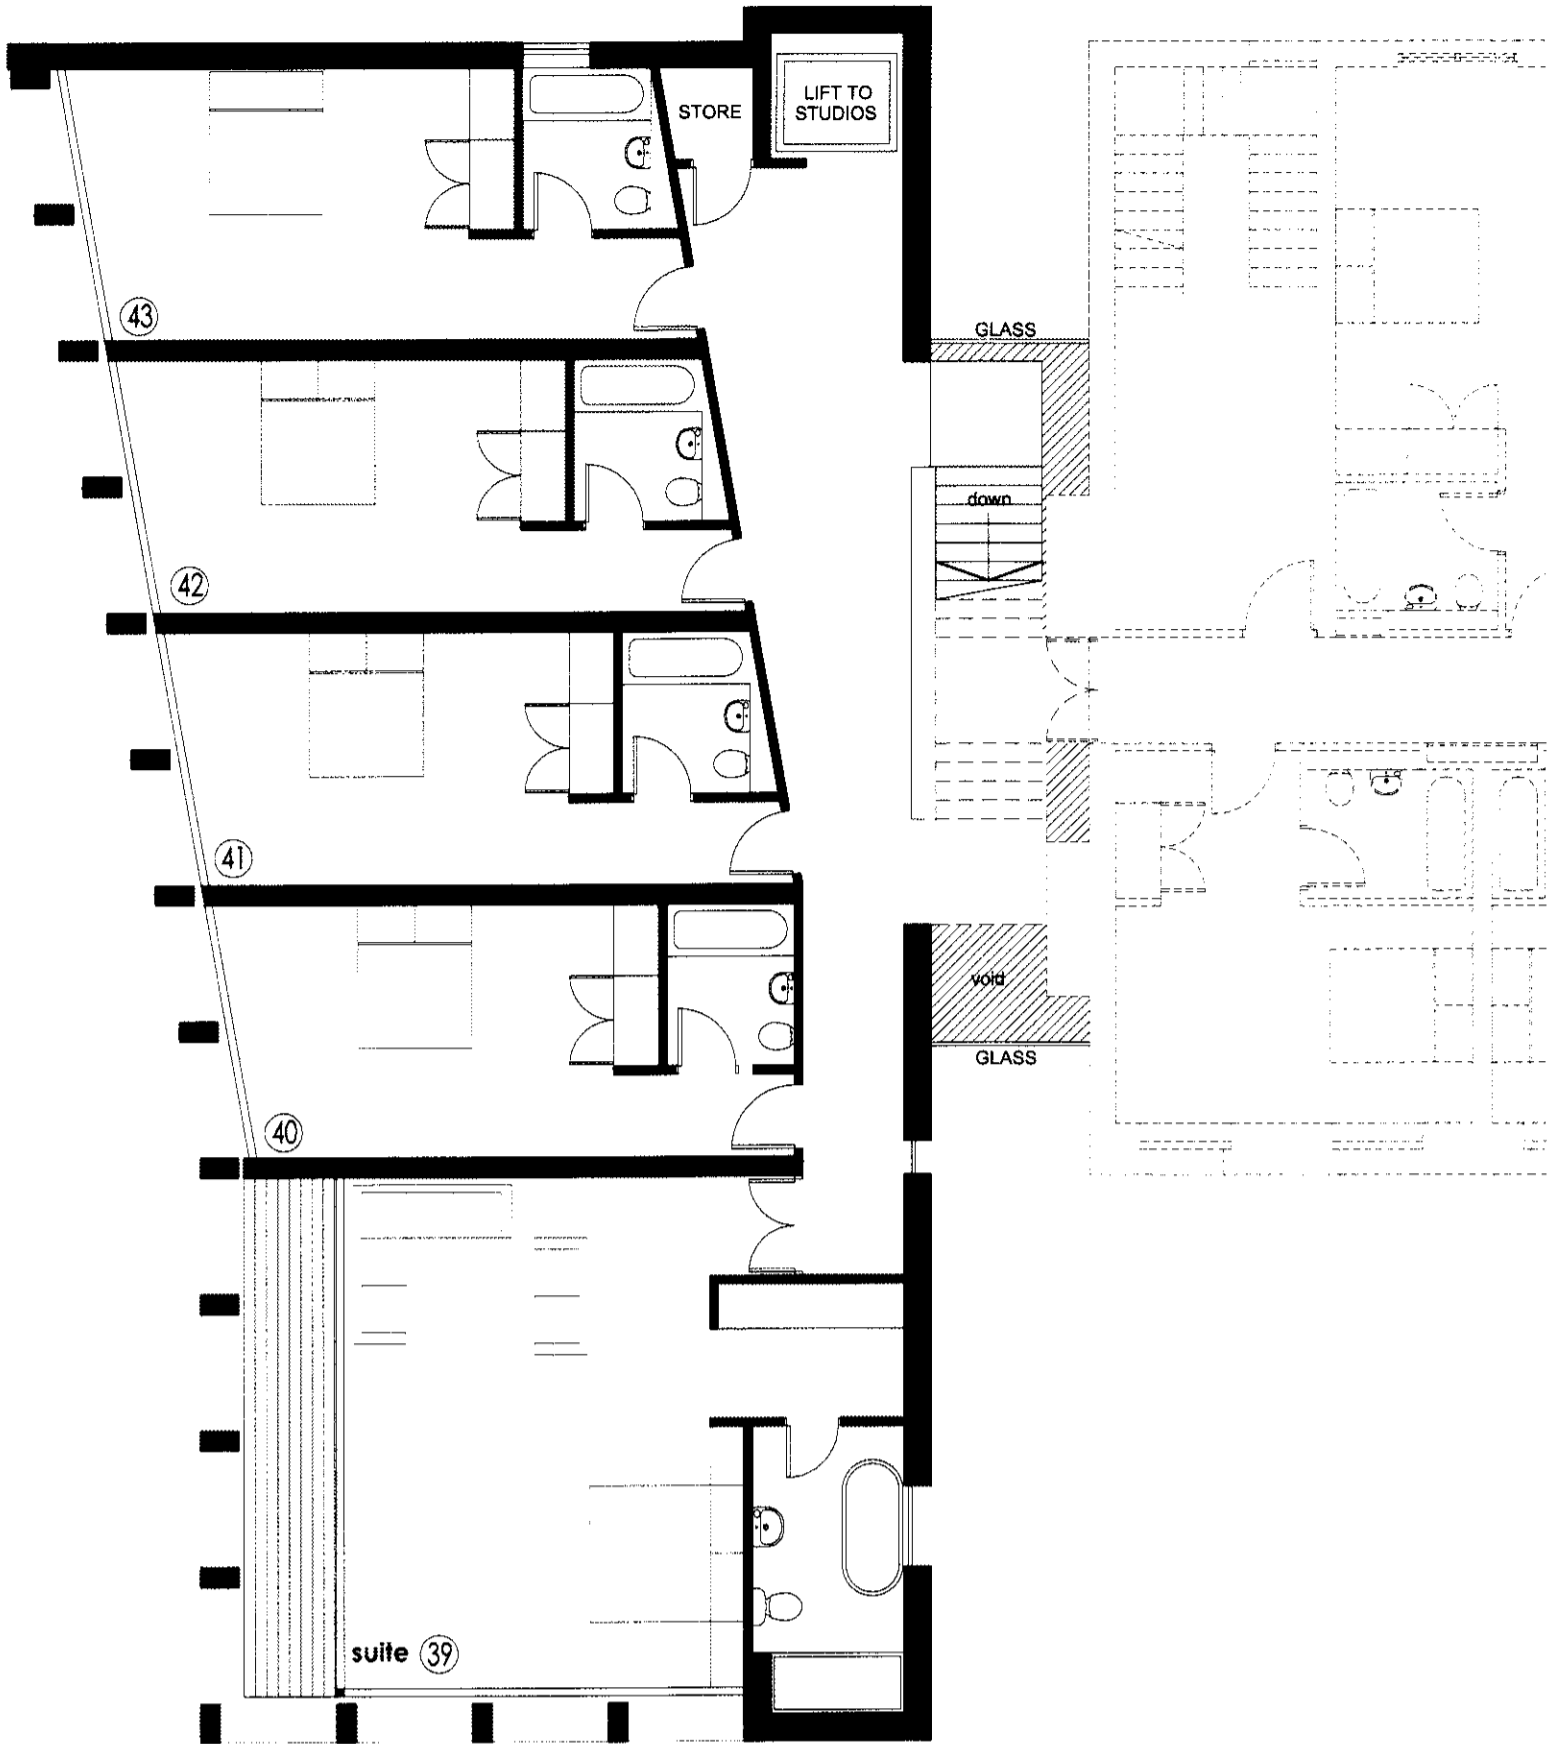

EXTENSION FIRST FLOOR PLAN

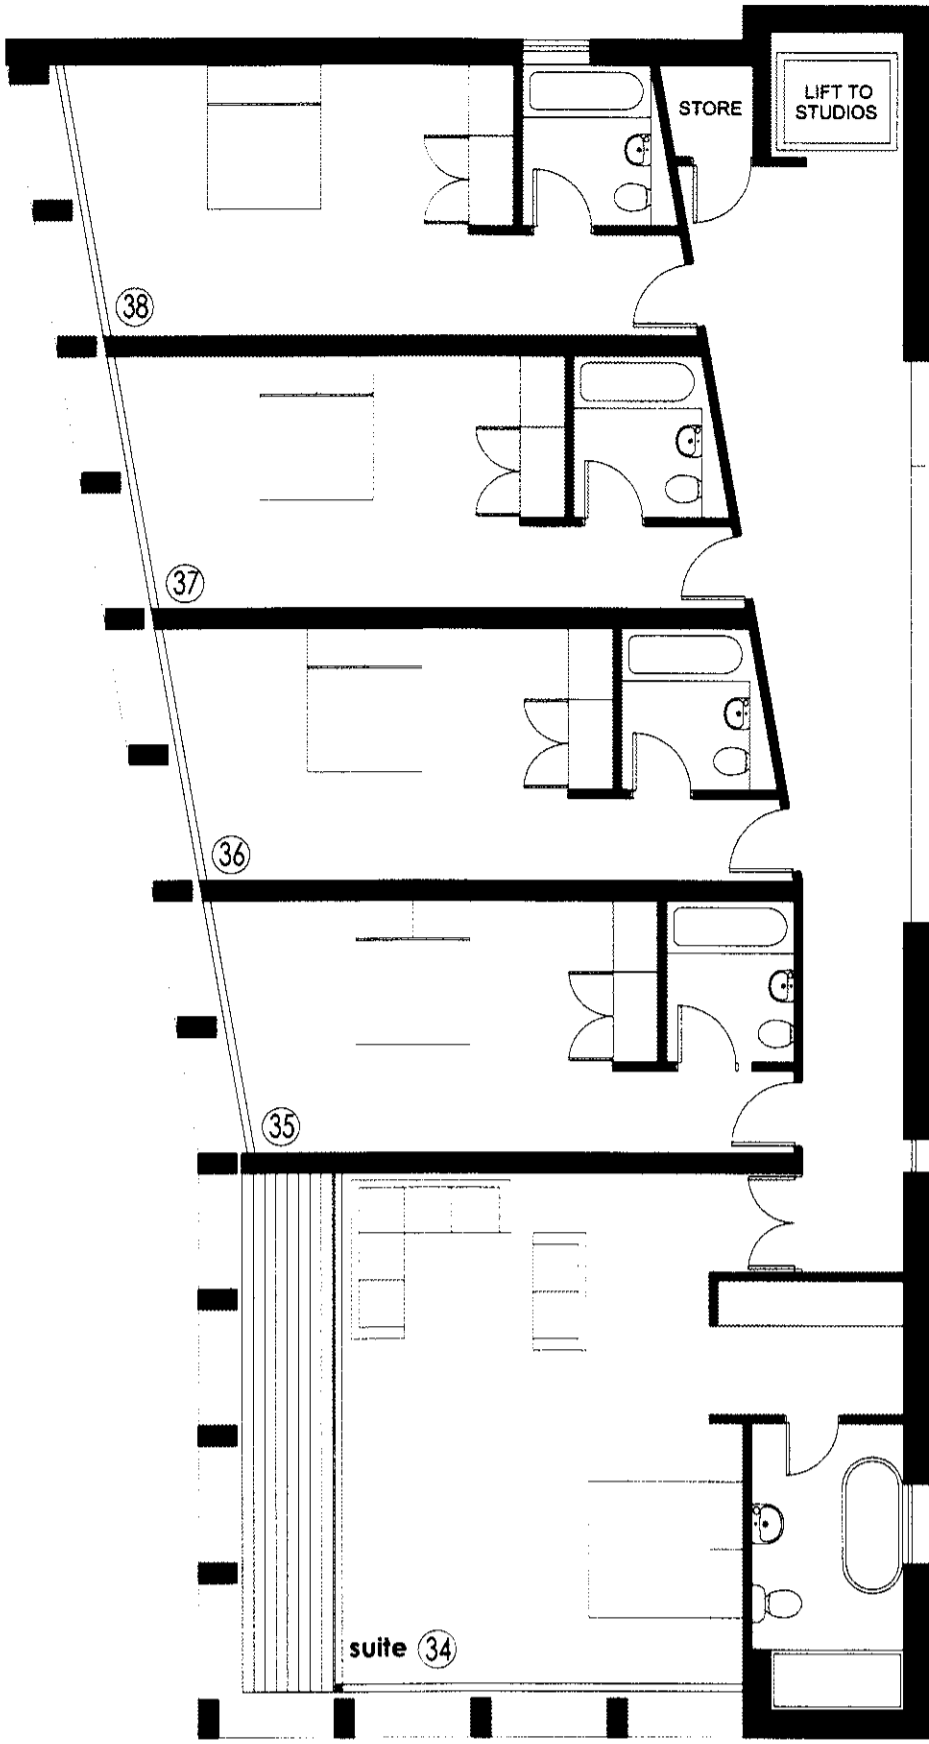


FIRST FLOOR PLAN







THE VALE OF
GLAMORGAN COUNCIL
(PLANNING DIVISION)
RE-REGISTERED
HEAD OF PLANNING AND TRANSPORTATION

THE VALE OF
GLAMORGAN COUNCIL
TOWN AND COUNTRY PLANNING ACT 1990
APPROVED
SUBJECT TO COMPLIANCE WITH CONDITIONS (IF ANY)

EXTENSION MEZZANINE FLOOR PLAN

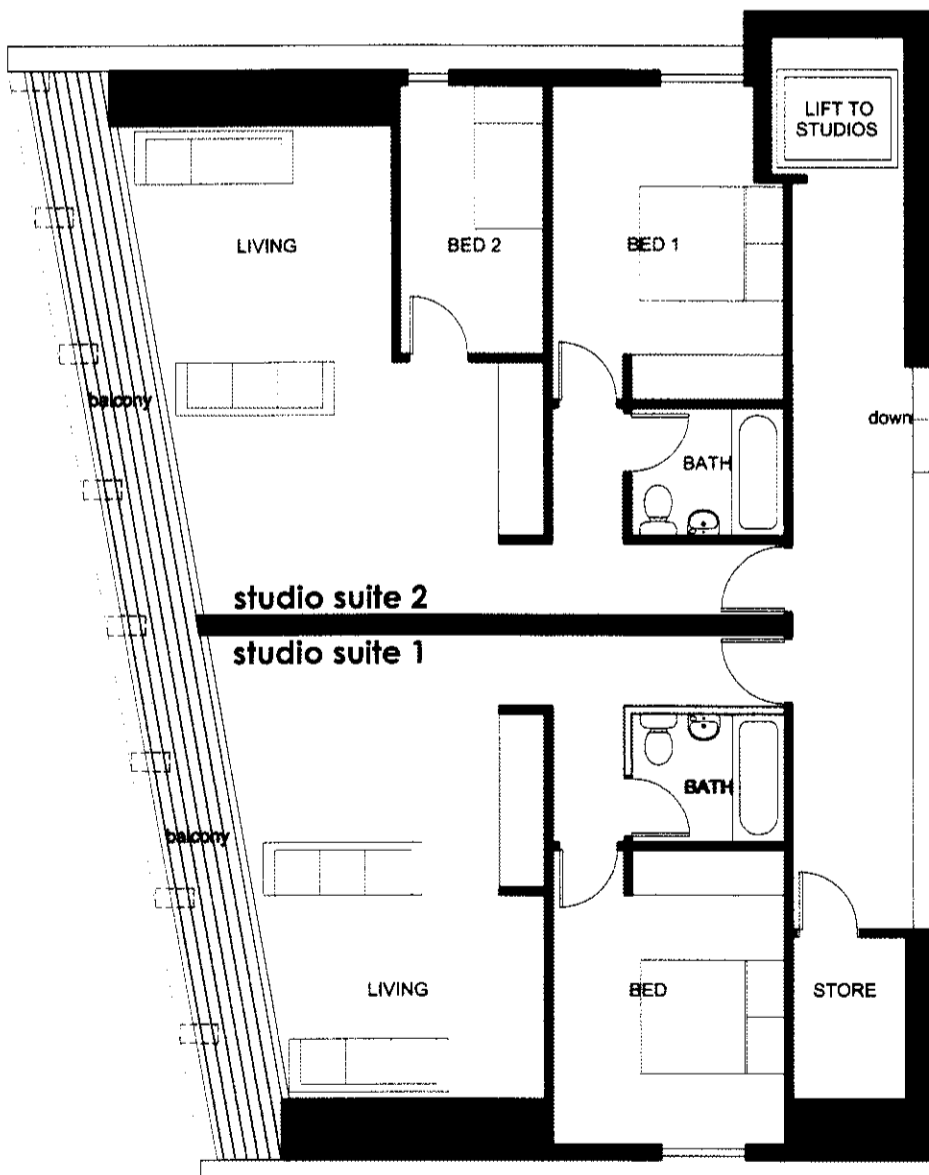

SECOND FLOOR PLAN

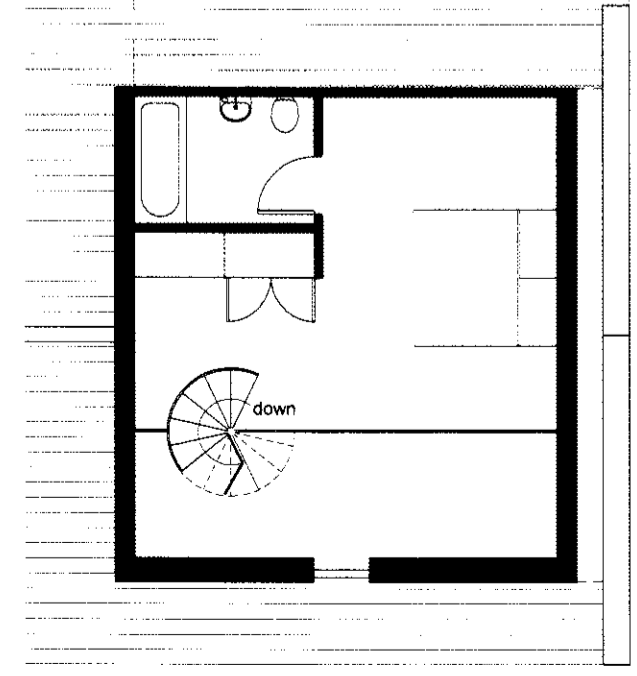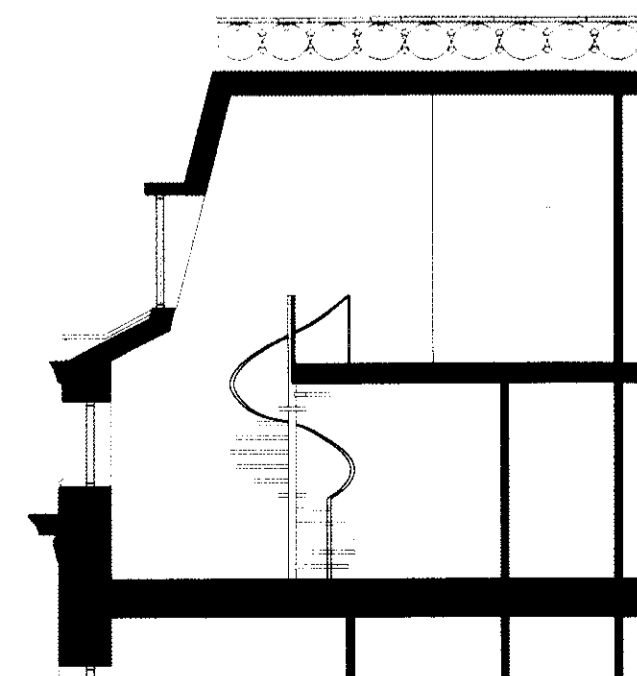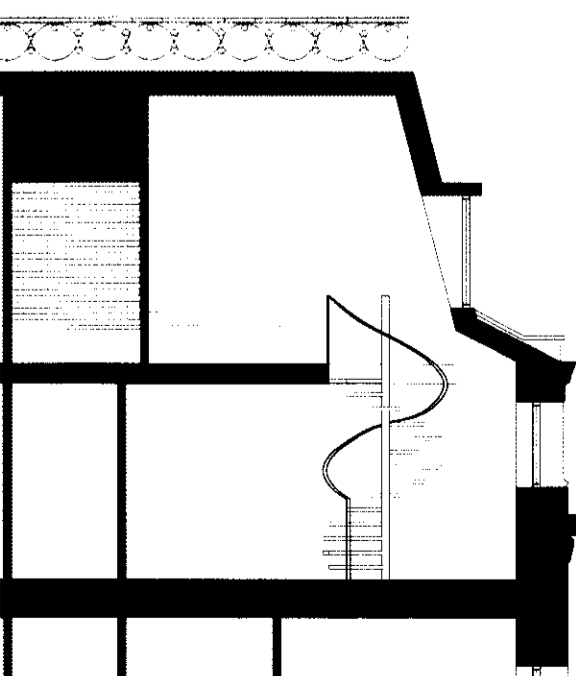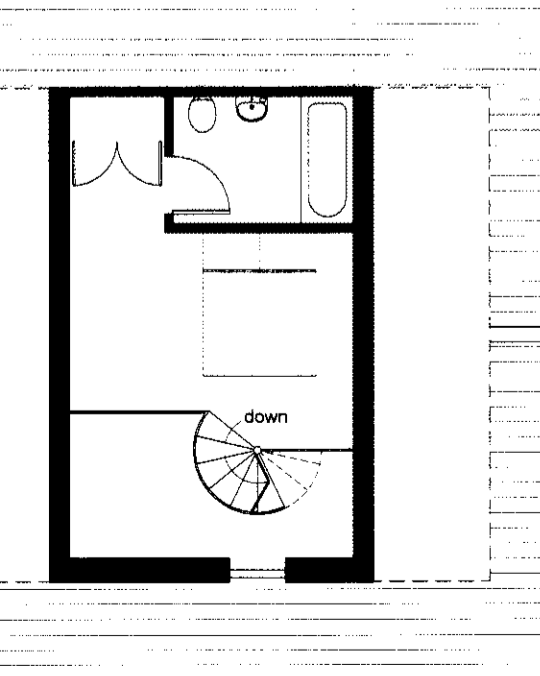

SUITE MEZZANINE FLOOR

SUITE (45) SECTION

SUITE (39) SECTION

SUITE MEZZANINE FLOOR

REVISION A - 02/12
MINOR AMENDMENTS TO FLOOR PLANS FOLLOWING DESIGN REVIEW BY DCFW

PROJECT PROPOSED HOTEL AND CAFE BAR
MARINE BUILDINGS, PENARTH

CLIENT SKYASSET LTD

TITLE
**FIRST FLOORS
SECOND FLOOR**

NIGEL ARNOLD
ARCHITECT

ST. JULES ARCHITECTURE
ST. JULES ARCHITECTURE
DRAWN NA DATE 03/12 SCALE 1:100 DRWG NO. 37311:22 REV. A

This drawing is copyright. Scaled dimensions may be used for approximation.
Ensure only dimensions are used for construction.