
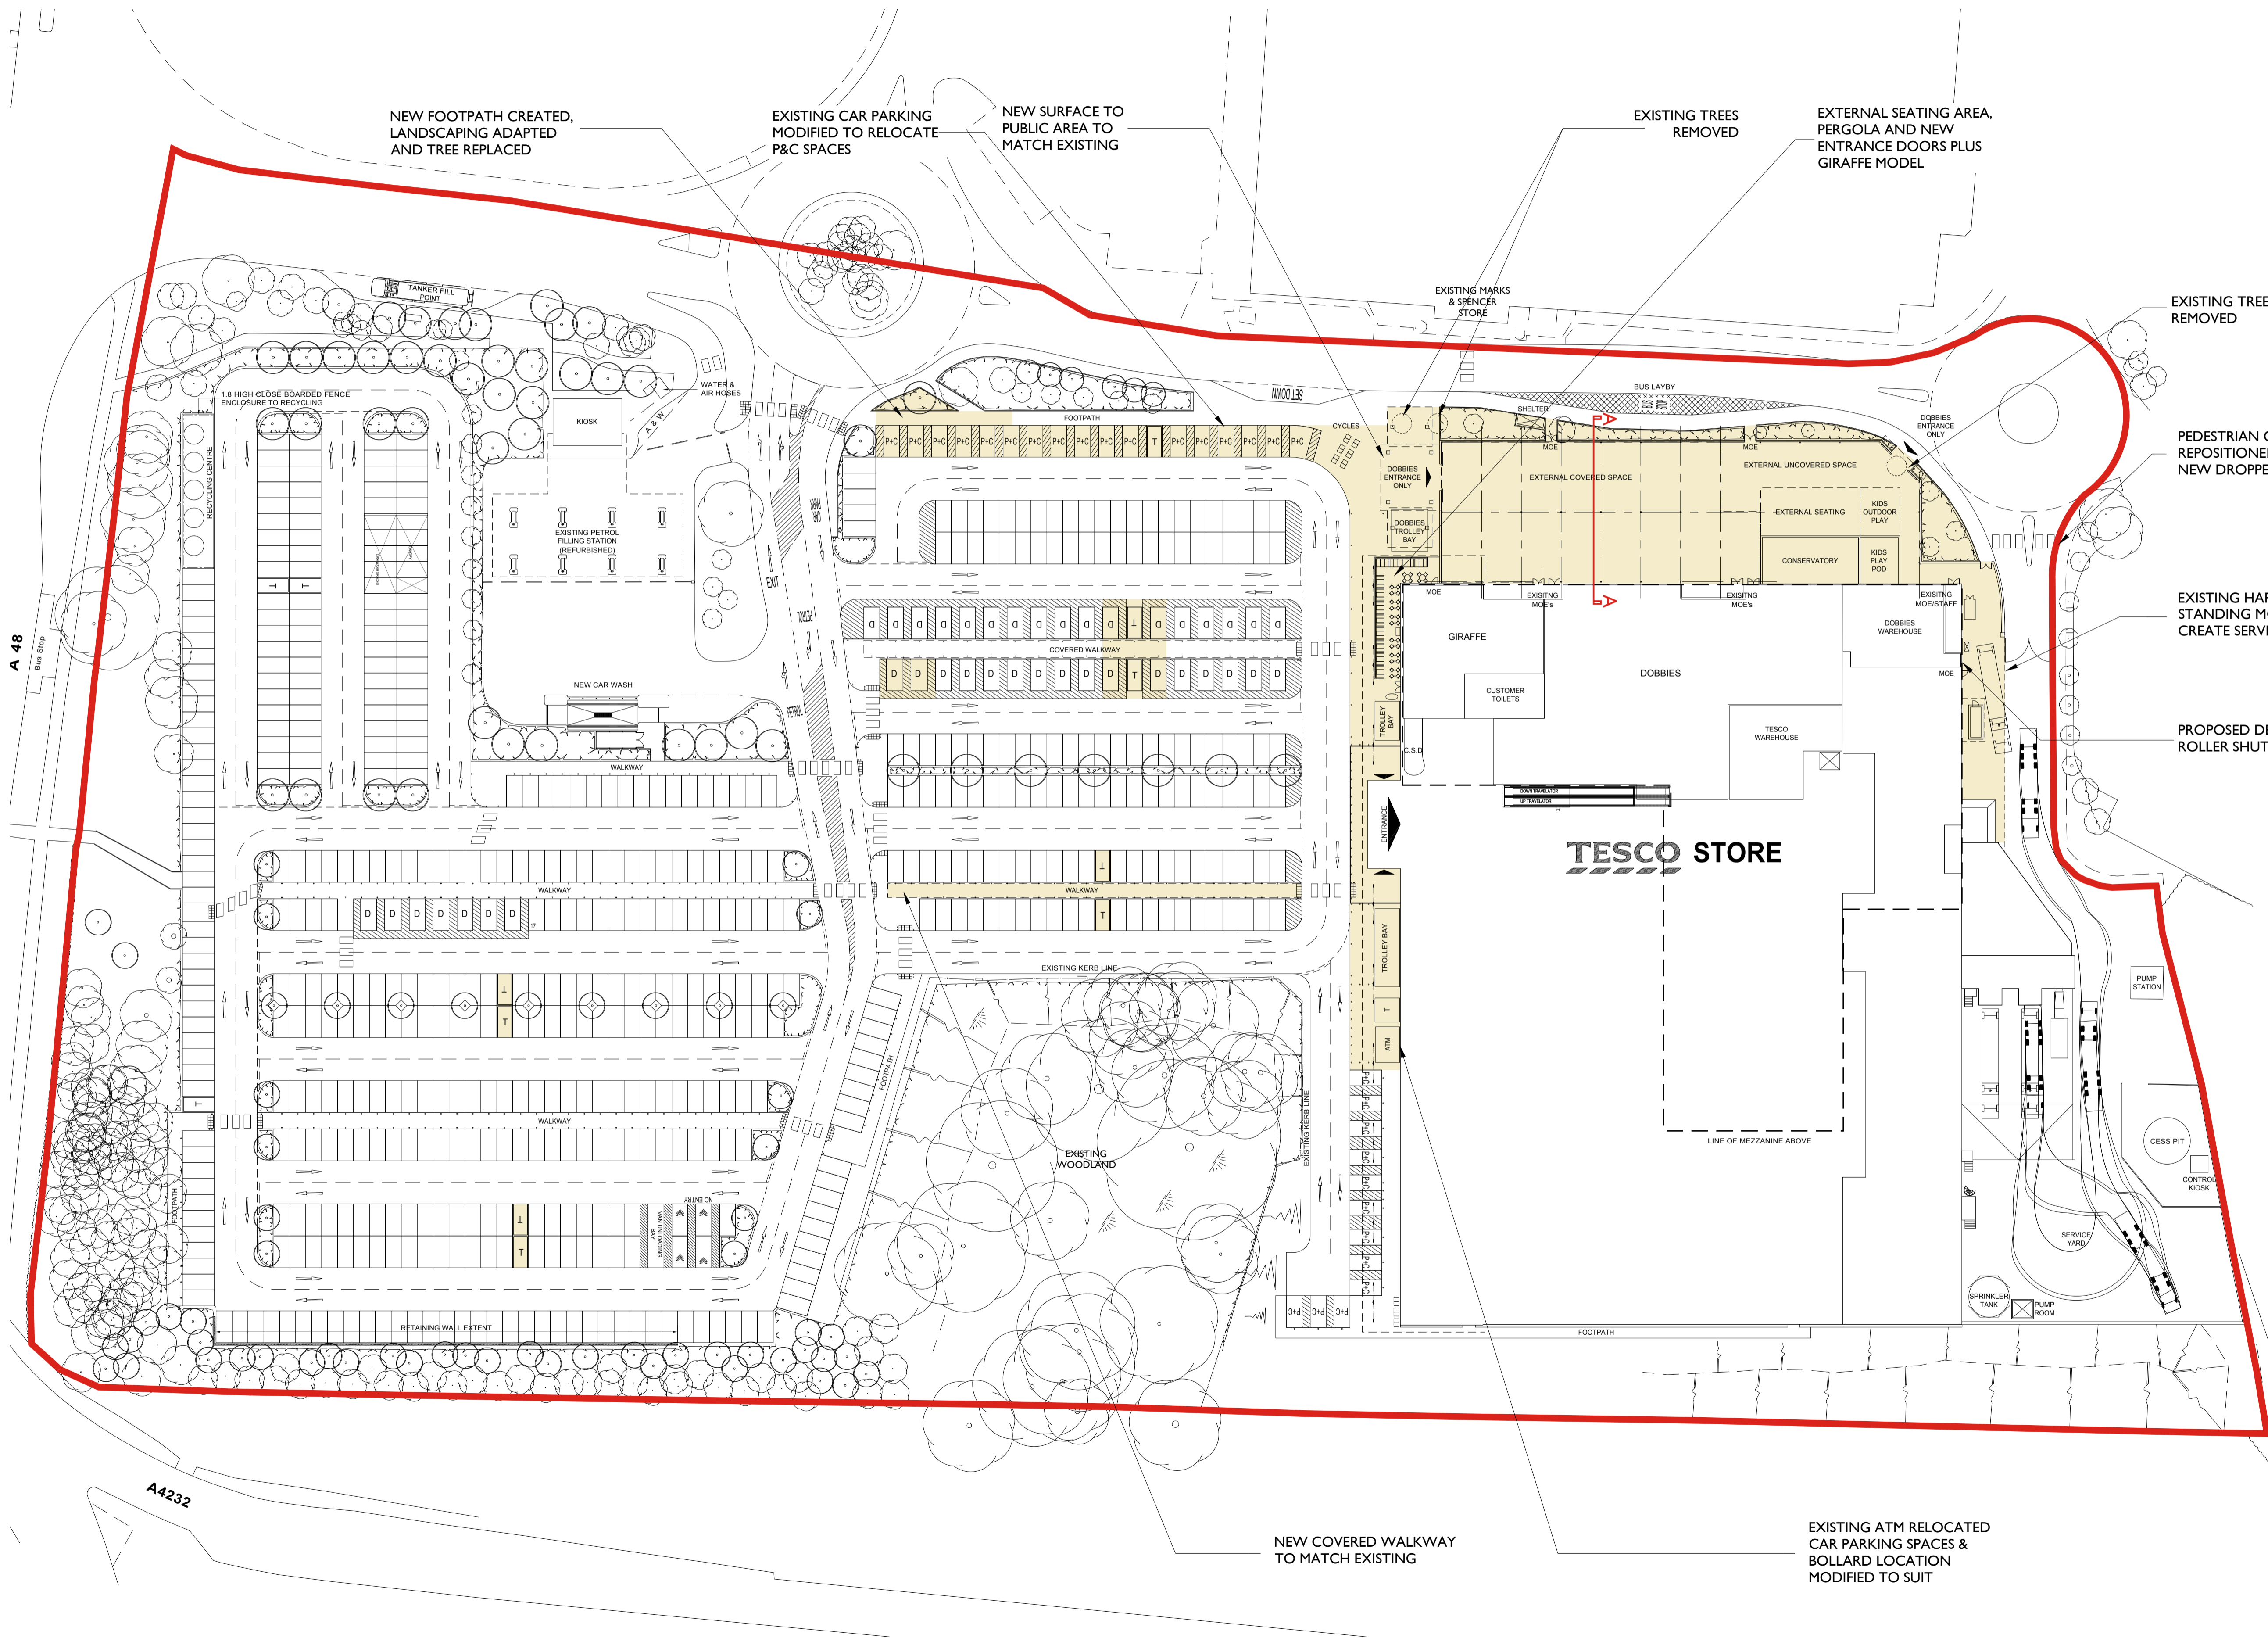


# FOR PLANNING

NOTES

This drawing to be read in accordance with the specification/Bills of Quantities and related drawings.

No Dimensions to be scaled from this drawing. All stated dimensions to be verified on site and the Architect notified of any discrepancies.

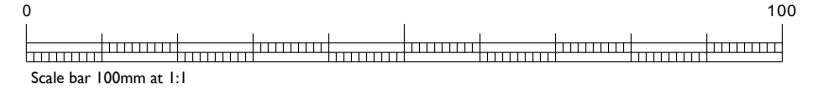

APPLICATION BOUNDARY  
12.9 acres

NOTE:  
7 NEW COVERED TROLLEY BAYS ADDED  
& EXISTING REFRESHED/RELOCATED AS  
APPROPRIATE

EXISTING TREE  
REMOVED

PEDESTRIAN CROSSING  
REPOSITIONED WITH  
NEW DROPPED KERBS

EXISTING HARD  
STANDING MODIFIED TO  
CREATE SERVICE LAYBY

PROPOSED DELIVERY  
ROLLER SHUTTER DOOR

**TESCO STORE**

REV	DATE	NOTE	IN

Project

## GARDEN CENTRE EXTENSION & STORE ALTERATIONS TESCO STORE CULVERHOUSE CROSS

Title

### PROPOSED SITE PLAN

Scale 1:500 @A1 Date MAY 2014

Drawn DAB Checked GW

Drawing Number 4021\_P012 Revision

Saunders Partnership Architects ARCHITECTURE | URBAN DESIGN | MASTER PLANNING



www.saundersarchitects.com T 01707 385300  
Welwyn Garden City | Bristol | Manchester | London SAUNDERS