




THE VALE OF
GLAMORGAN COUNCIL
TOWN AND COUNTRY PLANNING ACT 1990
APPROVED
SUBJECT TO COMPLIANCE WITH CONDITIONS (IF ANY)

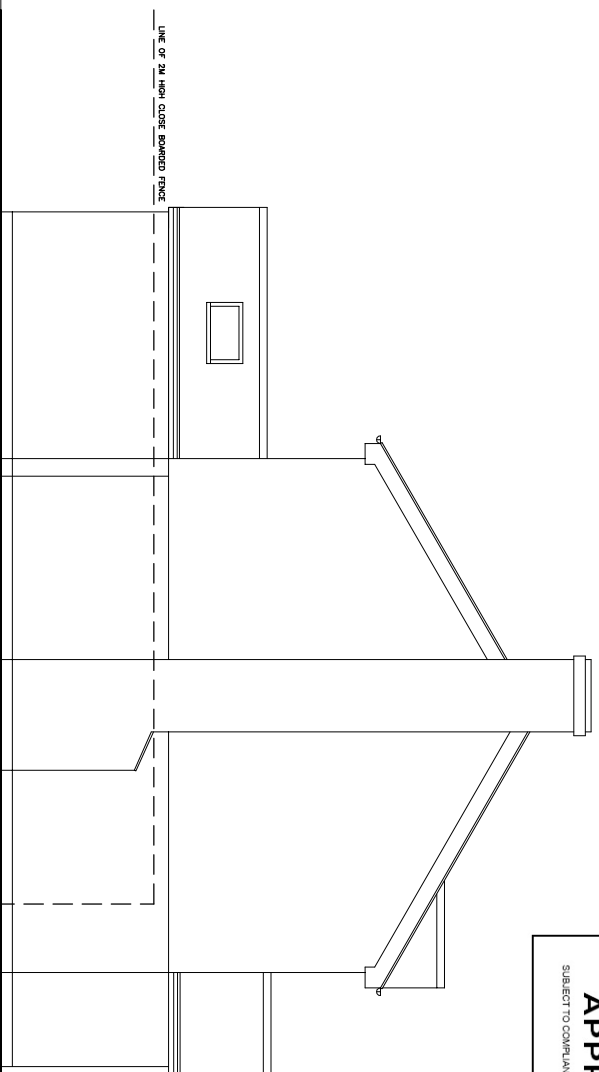


PROPOSED SIDE ELEVATION

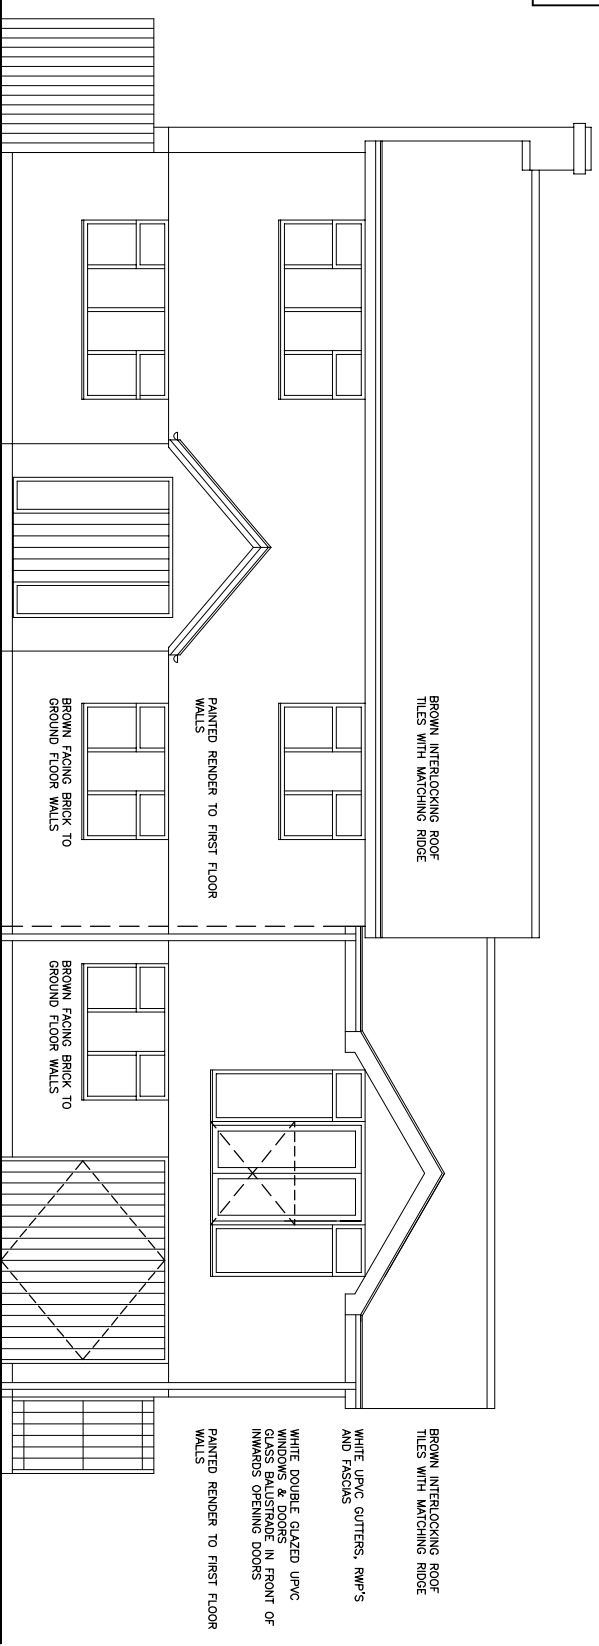

PROPOSED FRONT ELEVATION

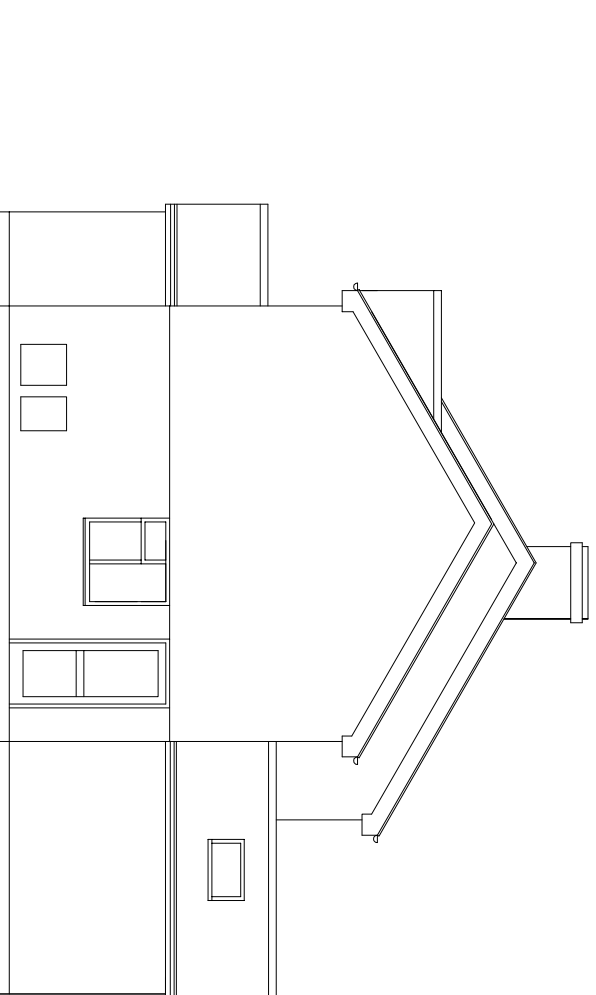

PROPOSED SIDE ELEVATION

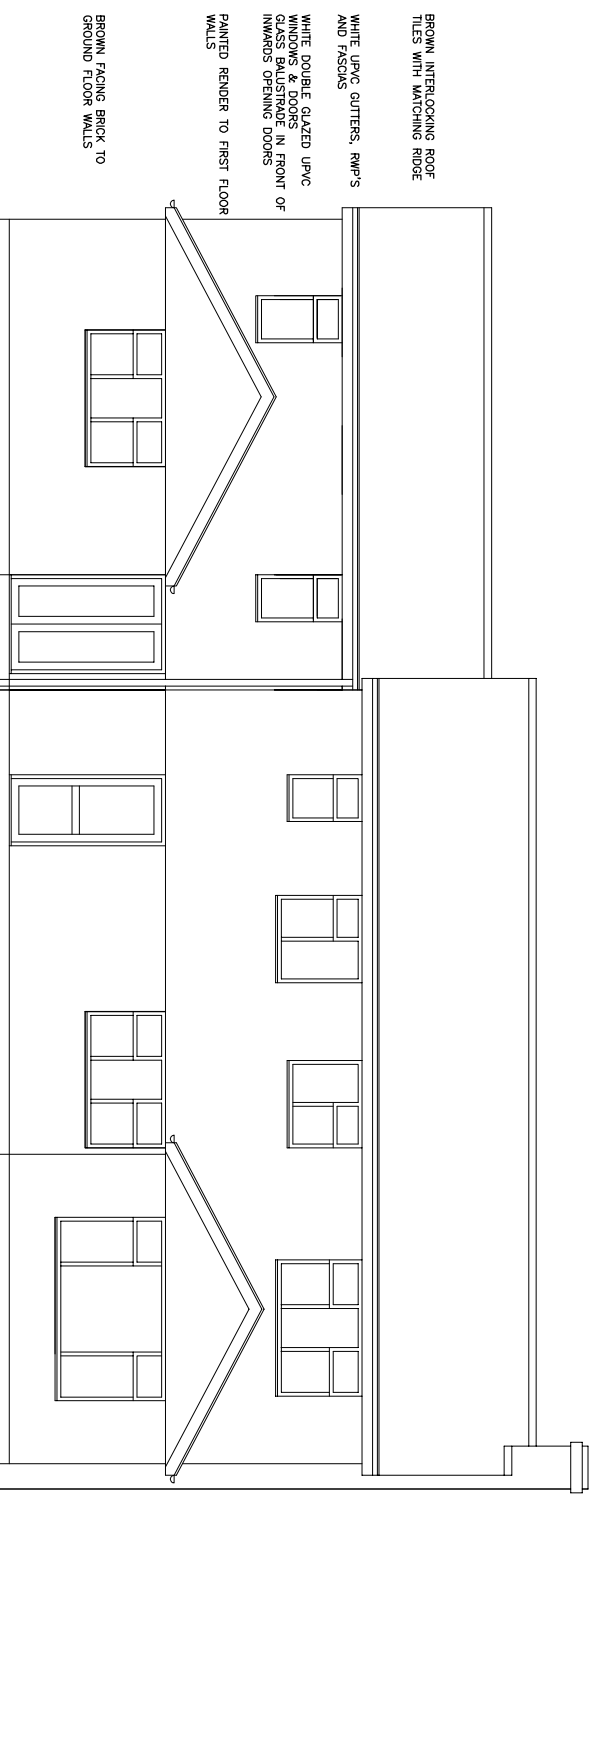

PROPOSED REAR ELEVATION

CLIENT :
MR & MRS T DANTER

PROJECT :
24 WHITCLIFFE DRIVE
PENARTH

TITLE :
PROPOSED ELEVATIONS

Drawn : SS
Date : 04/2014
Checked by : SS

Scale : 1:100
Original sheet size : A3

Drawing Status

- Design Development
- Tender
- Design Development Pre-Construction
- Construction
- Record

Project No 10380
Dwg No 1005
Rev



ARCHITECTS
P E N S E I R I
TY CEFN, RECTORY ROAD
CANTON, CARDIFF CF9 10L
TEL : 029 20 344 966
FAX : 029 20 344 942
ep@eppartnership.com
www.eppartnership.com

No	Revision Description	Date	By

ALL DIMENSIONS TO BE CHECKED ON SITE. DO NOT SCALE THIS DRAWING.
ALL DISCREPANCIES TO BE REPORTED IMMEDIATELY.

© COPYRIGHT