


VALE OF GLAMORGAN
COUNCIL
AMENDED PLANS
RECEIVED Date.....




FRONT ELEVATION




REAR ELEVATION

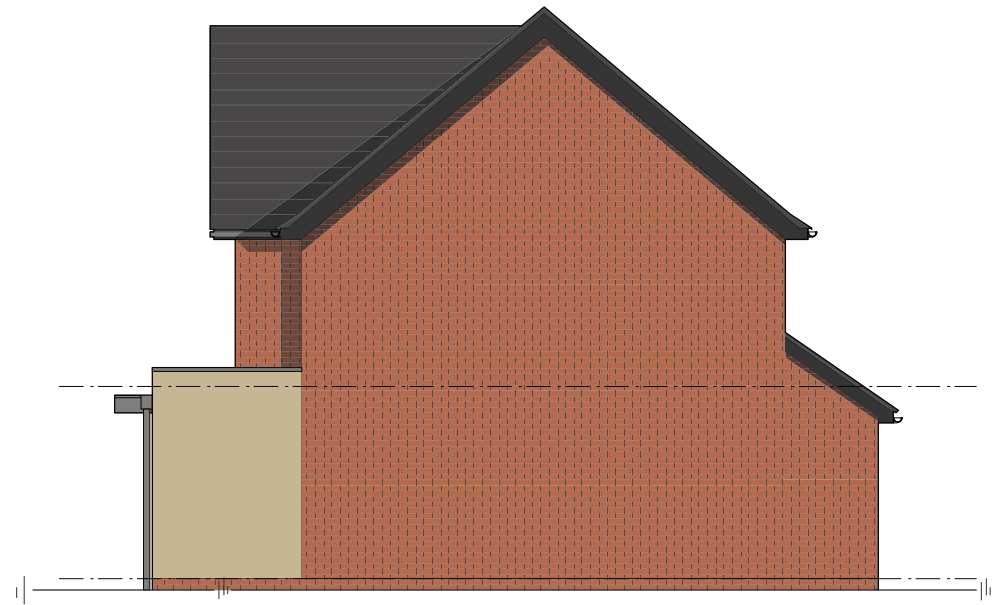

SIDE ELEVATION

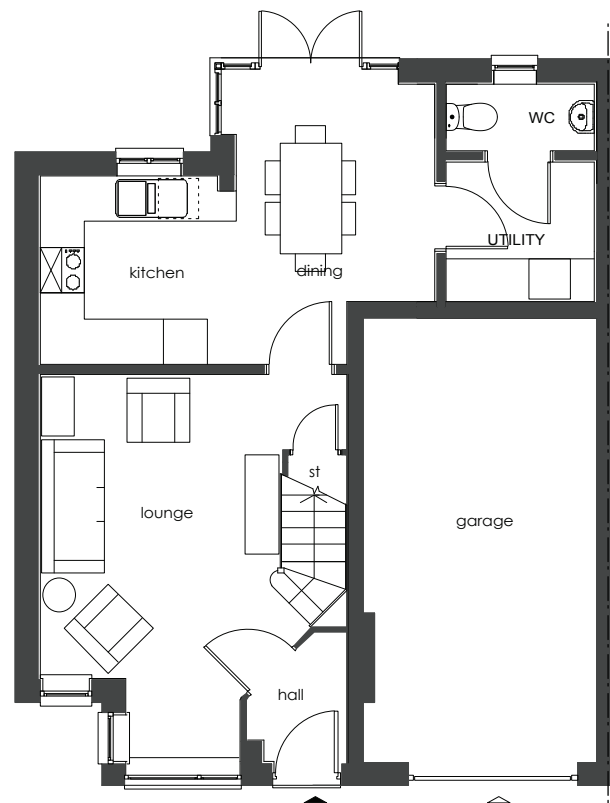


GF PLAN

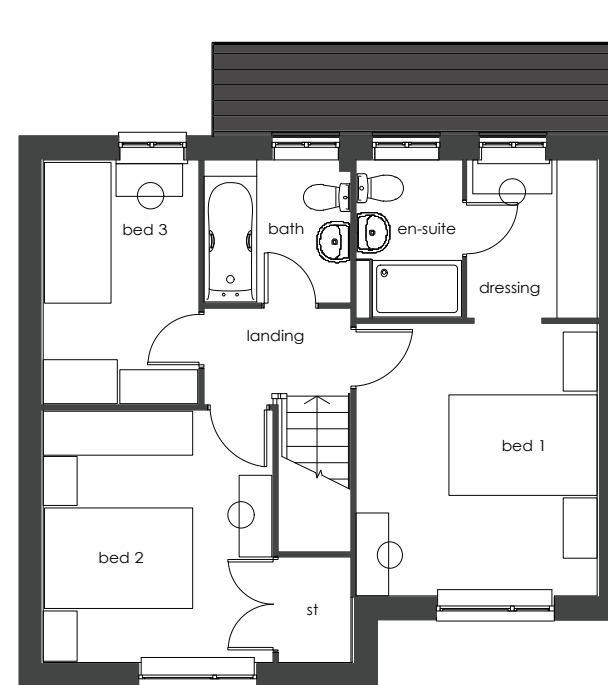

FF PLAN

THE VALE OF
GLAMORGAN COUNCIL
TOWN AND COUNTRY PLANNING ACT 1990
APPROVED
SUBJECT TO COMPLIANCE WITH CONDITIONS (IF ANY)

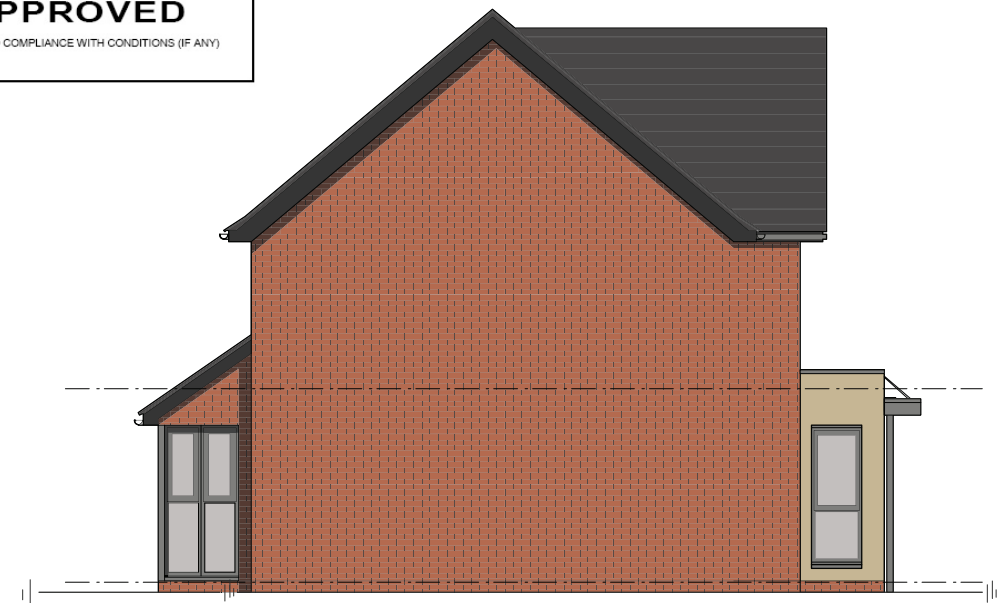

SIDE ELEVATION


A Plot Numbers corrected plot 46 added
Amendments

JL 16/10/14
Date

Plot No's: 2, 4, 10, 27, 46, 70, 87

Barratts - **ALSton** 999 sqft (Brick Version AS)

Note : To be read in conjunction with - Material Layouts drawing No's : 3023, for plot specific materials.

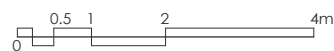

Job No/Drawing No 13082/BAR_6001.1		Job Title West Pond Barry	
Scale 1:100 @ A3	Date 06 14	Drawn JL/CR	Drawing Title Barratt House Type ALSTON
All Dimensions to be checked on site			
pad Design Ltd - The Tobacco Factory - Raleigh Road - Bristol BS3 1TF - Tel. 0117 9530059 - www.pad-design.com			







FRONT ELEVATION




REAR ELEVATION

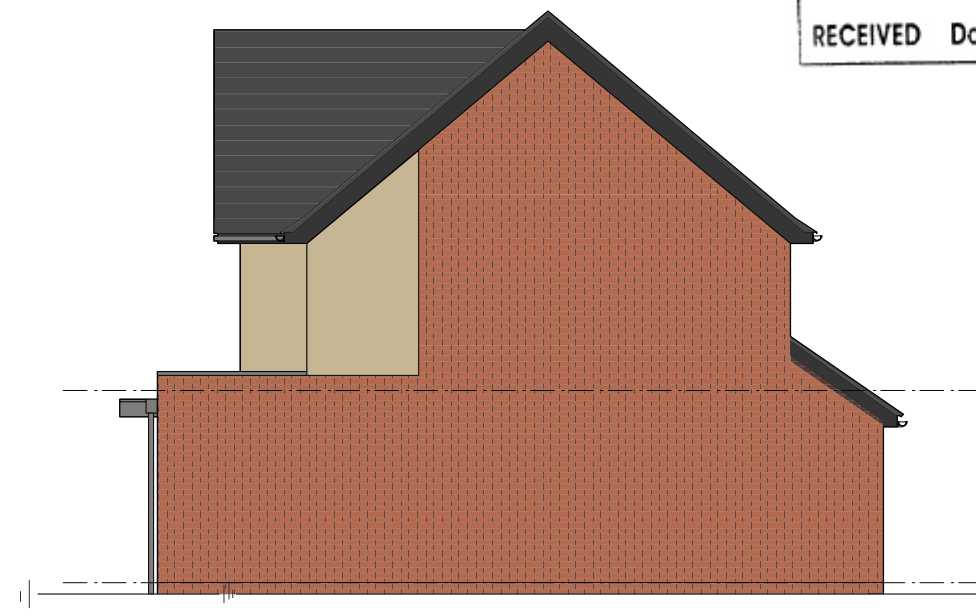

SIDE ELEVATION

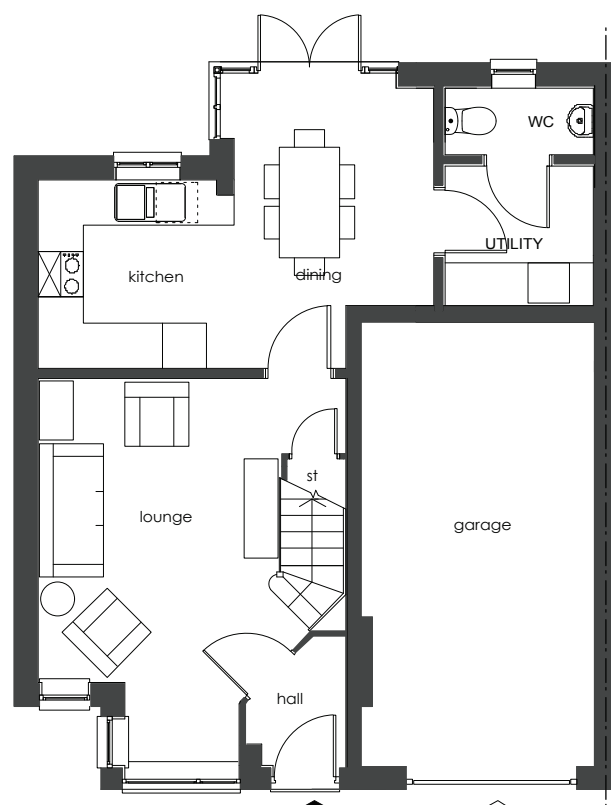


GF PLAN

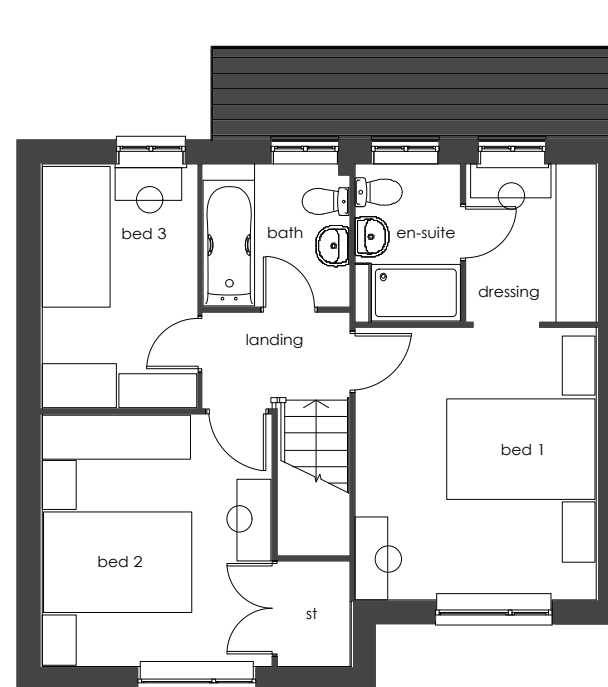

FF PLAN

THE VALE OF
GLAMORGAN COUNCIL
TOWN AND COUNTRY PLANNING ACT 1990
APPROVED
SUBJECT TO COMPLIANCE WITH CONDITIONS (IF ANY)

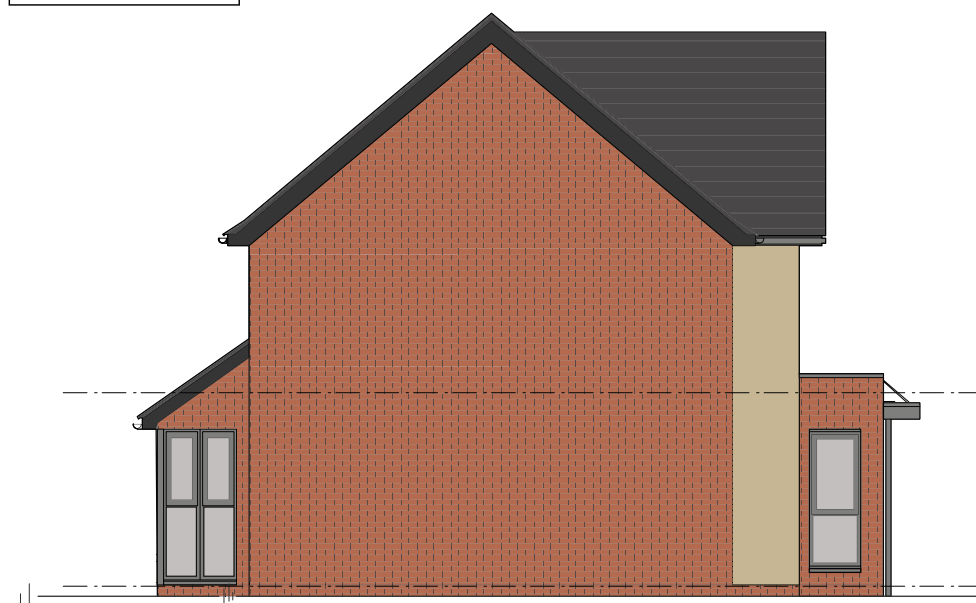


SIDE ELEVATION

Plot No's: 68

Barratts - **ALSton** 999 sqft (Yellow render version AS)

Note : To be read in conjunction with - Material Layouts drawing No's : 3023, for plot specific materials.

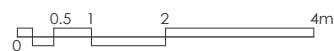

Amendments

Date

Job No/Drawing No
13082/BAR_6001.2

Job Title
West Pond Barry

Scale
1:100
@ A3

Date
06
14

Drawn
JL/CR

Drawing Title
Barratt House Type ALSTON

All Dimensions to be checked on site

pad Design Ltd - The Tobacco Factory - Raleigh Road - Bristol BS3 1TF - Tel. 0117 9530059 - www.pad-design.com




THE VALE OF
GLAMORGAN COUNCIL
TOWN AND COUNTRY PLANNING ACT 1990
APPROVED
SUBJECT TO COMPLIANCE WITH CONDITIONS (IF ANY)




FRONT ELEVATION




REAR ELEVATION

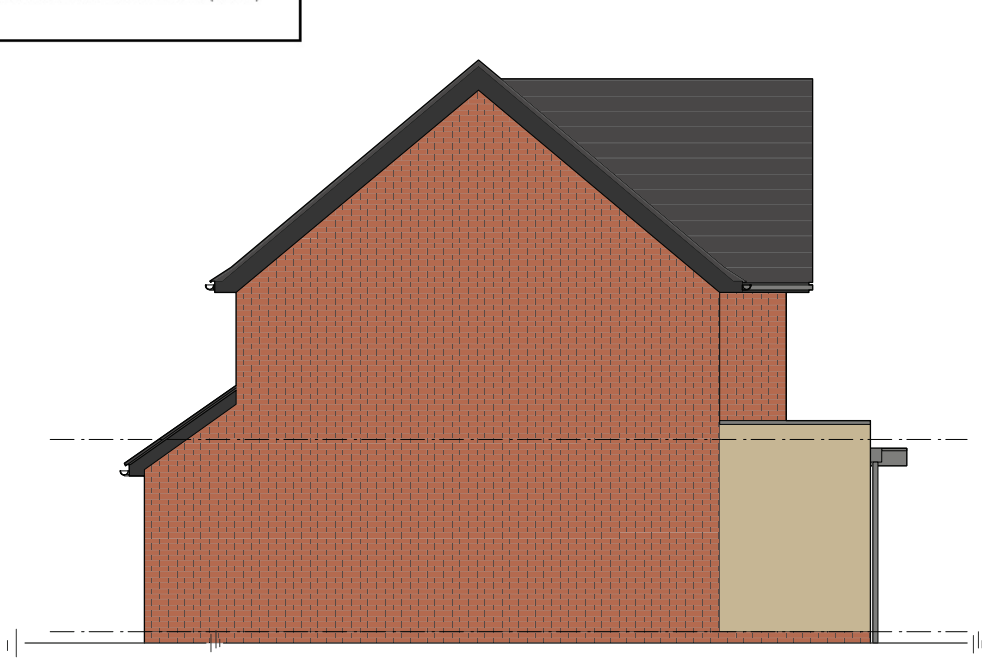

SIDE ELEVATION

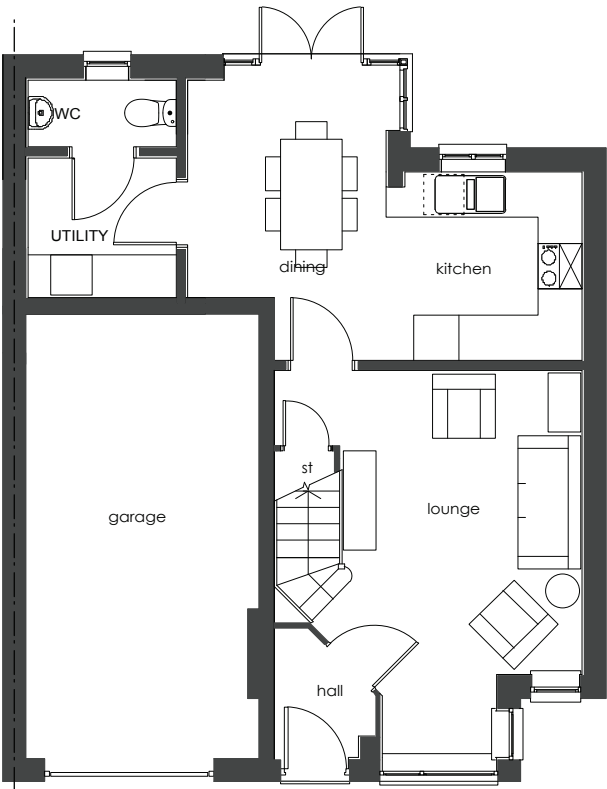


GF PLAN

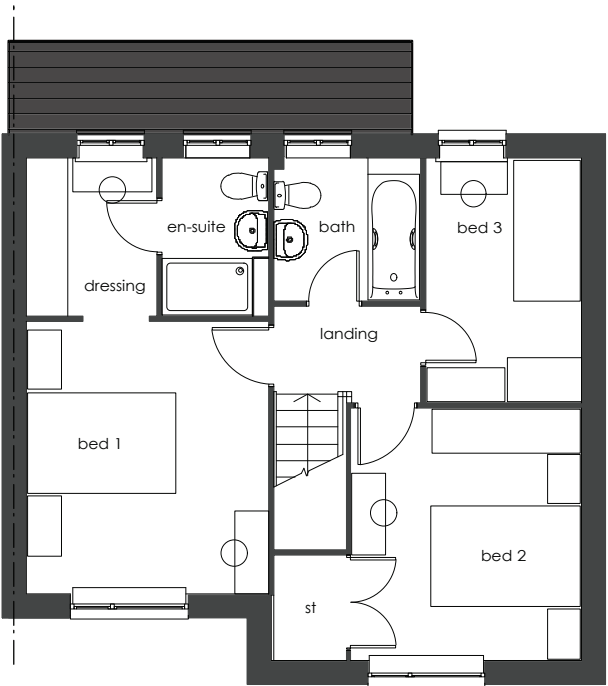

FF PLAN

VALE OF GLAMORGAN
COUNCIL
AMENDED PLANS
RECEIVED Date.....

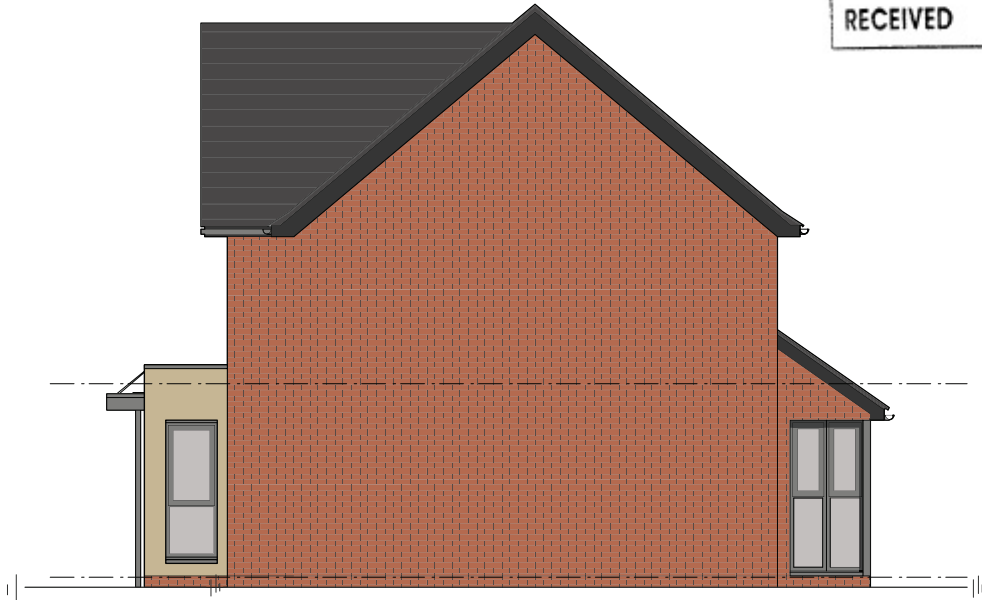


SIDE ELEVATION

Plot No's: 1, 3, 22, 45, 69, 86

Barratts - **ALSton** 999 sqft (Brick version Opp)

Note : To be read in conjunction with - Material Layouts drawing No's : 3023, for plot specific materials.

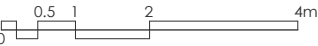

Amendments Date

Job No/Drawing No 13082/BAR_6001.3		Job Title West Pond Barry	
Scale 1:100 @ A3	Date 06 14	Drawn JL/CR	Drawing Title Barratt House Type ALSTON
All Dimensions to be checked on site			
pad Design Ltd - The Tobacco Factory - Raleigh Road - Bristol BS3 1TF - Tel. 0117 9530059 - www.pad-design.com			






FRONT ELEVATION




REAR ELEVATION


THE VALE OF
GLAMORGAN COUNCIL
TOWN AND COUNTRY PLANNING ACT 1990
APPROVED
SUBJECT TO COMPLIANCE WITH CONDITIONS (IF ANY)

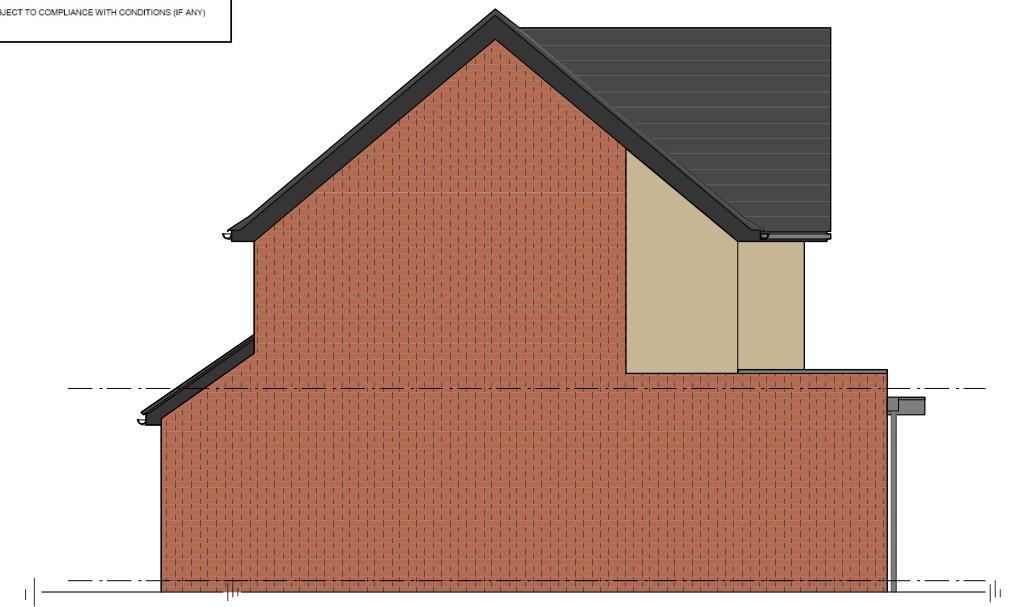

SIDE ELEVATION

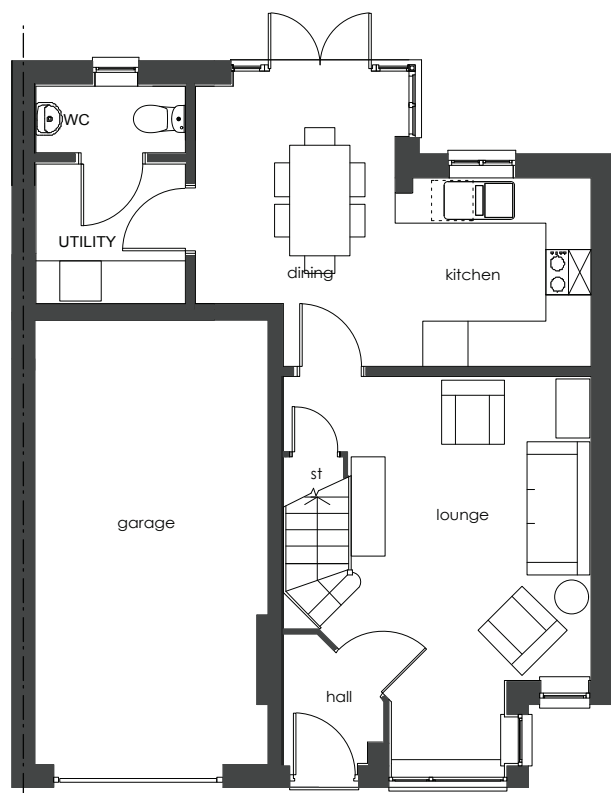


GF PLAN

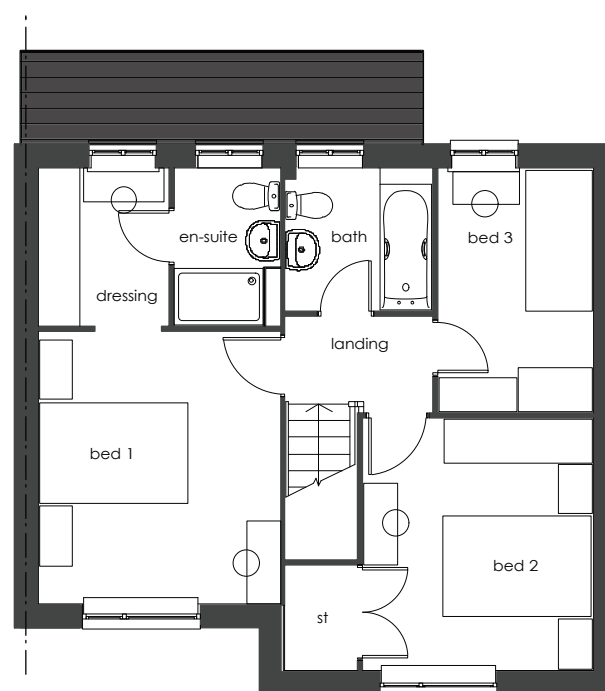

FF PLAN

VALE OF GLAMORGAN
COUNCIL
AMENDED PLANS
RECEIVED Date.....

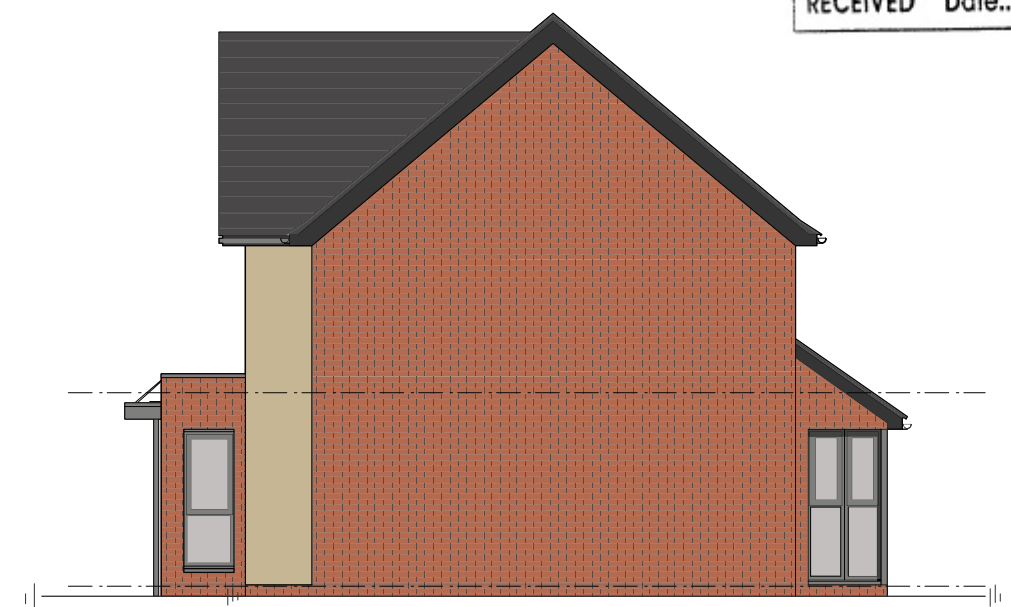


SIDE ELEVATION

Plot No's: 67

Barratts - **ALSton** 999 sqft (Yellow render version OP

Note : To be read in conjunction with - Material Layouts drawing No's : 3023, for plot specific materials.

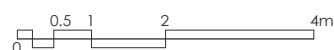

Amendments

Date

Job No/Drawing No
13082/BAR_6001.4

Job Title
West Pond Barry

Scale
1:100
@ A3

Date
06
14

Drawn
JL/CR

Drawing Title
Barratt House Type ALSTON

All Dimensions to be checked on site

pad Design Ltd - The Tobacco Factory - Raleigh Road - Bristol BS3 1TF - Tel. 0117 9530059 - www.pad-design.com

