



1010 Architects.  
 Studio 1  
 The Coach House, Stanwell Road  
 Penarth, CF64 3EU  
 tel. +44(0) 029 2071 0100  
 email; info@1010architects.com  
 www.1010architects.com

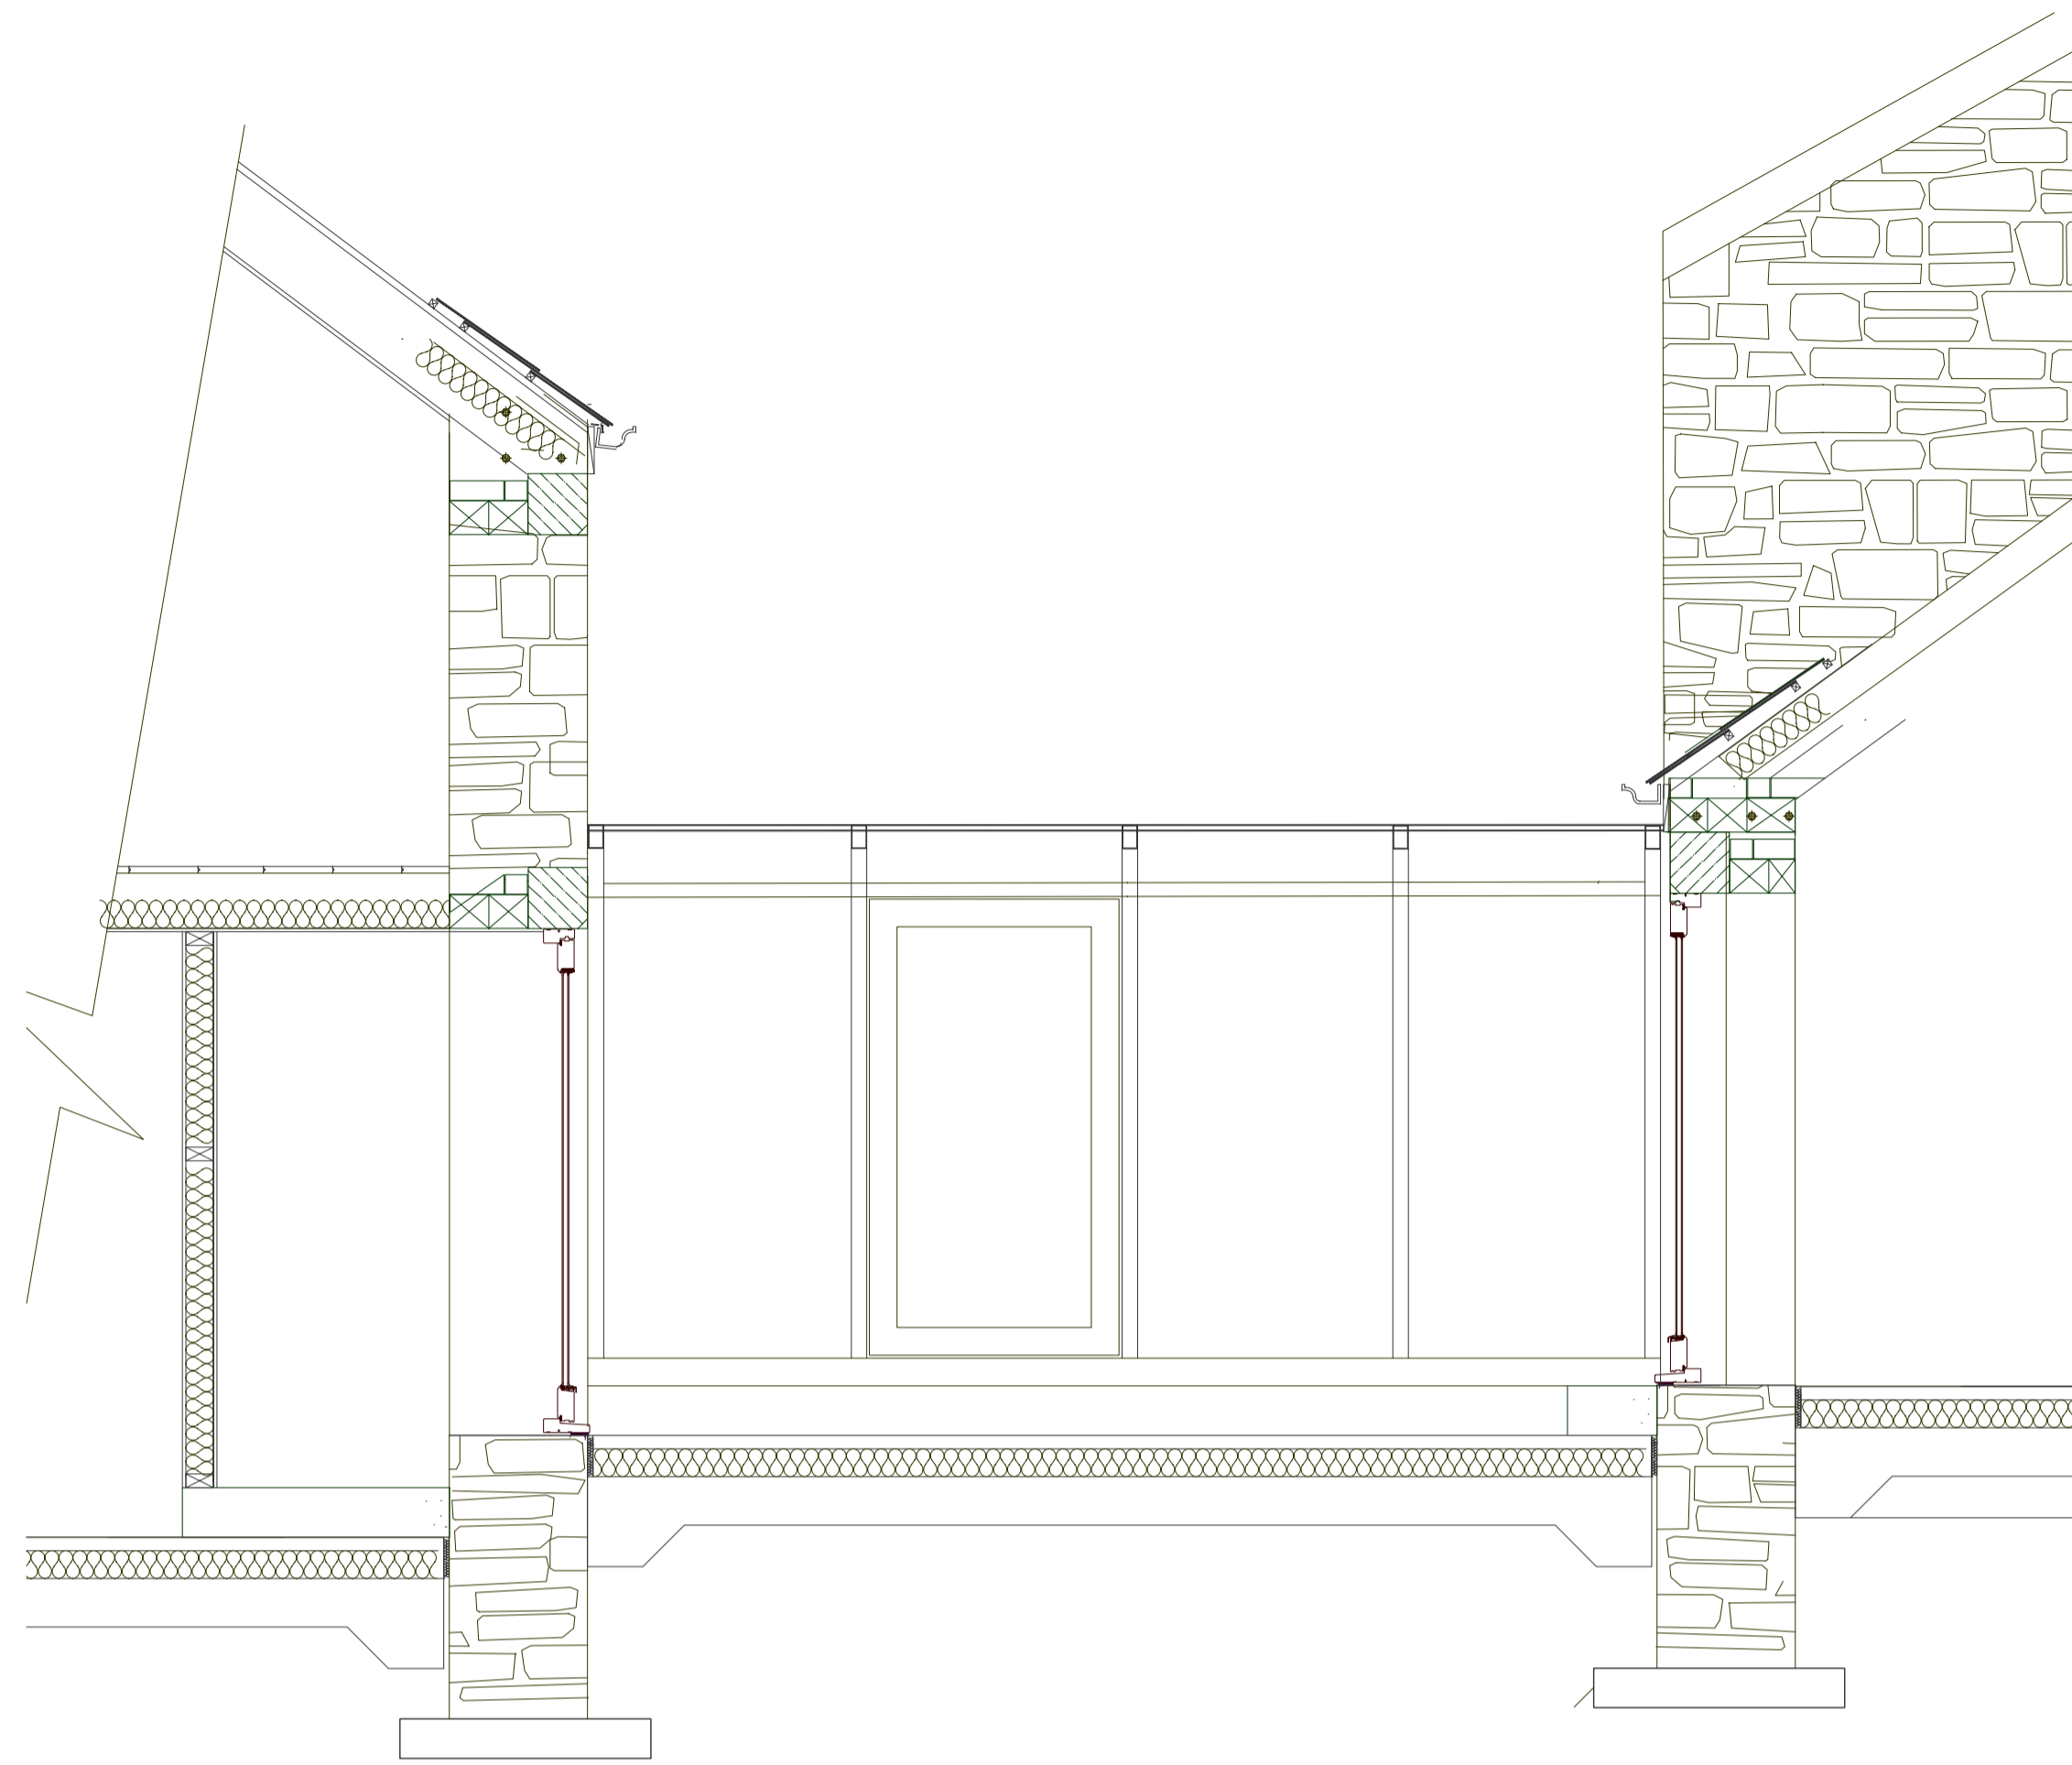

SECTION A-A

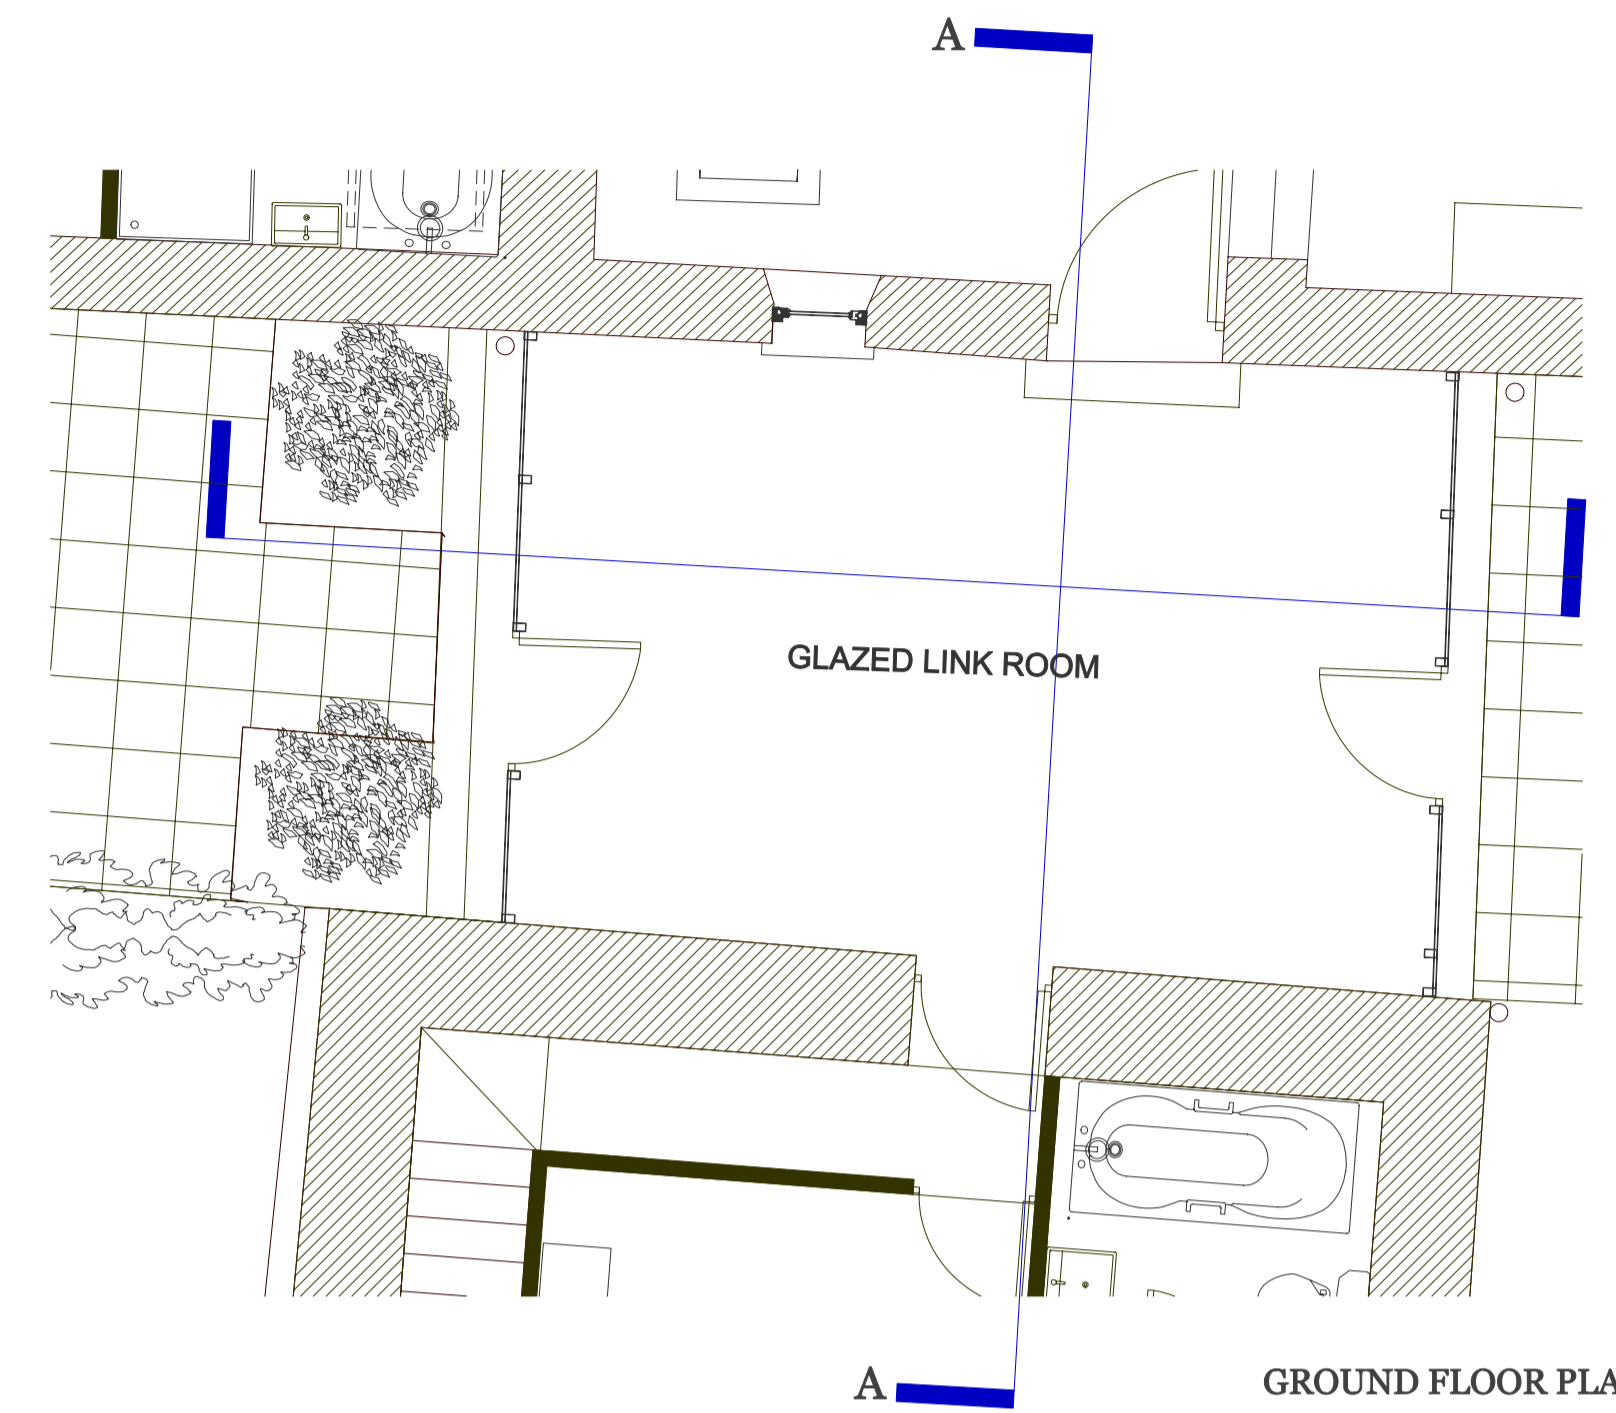

GROUND FLOOR PLAN


Notes:

THE VALE OF GLAMORGAN COUNCIL  
**SUPERSEDED**


VALE OF GLAMORGAN COUNCIL  
**ADDITIONAL DRAWINGS**

2014/00870/LBC Rec'd 2 April 2015

ALUMINIUM FRAMED DOUBLE GLAZED  
 POWDER COATED RAL 7015 BY SPECIALIST SUPPLIER

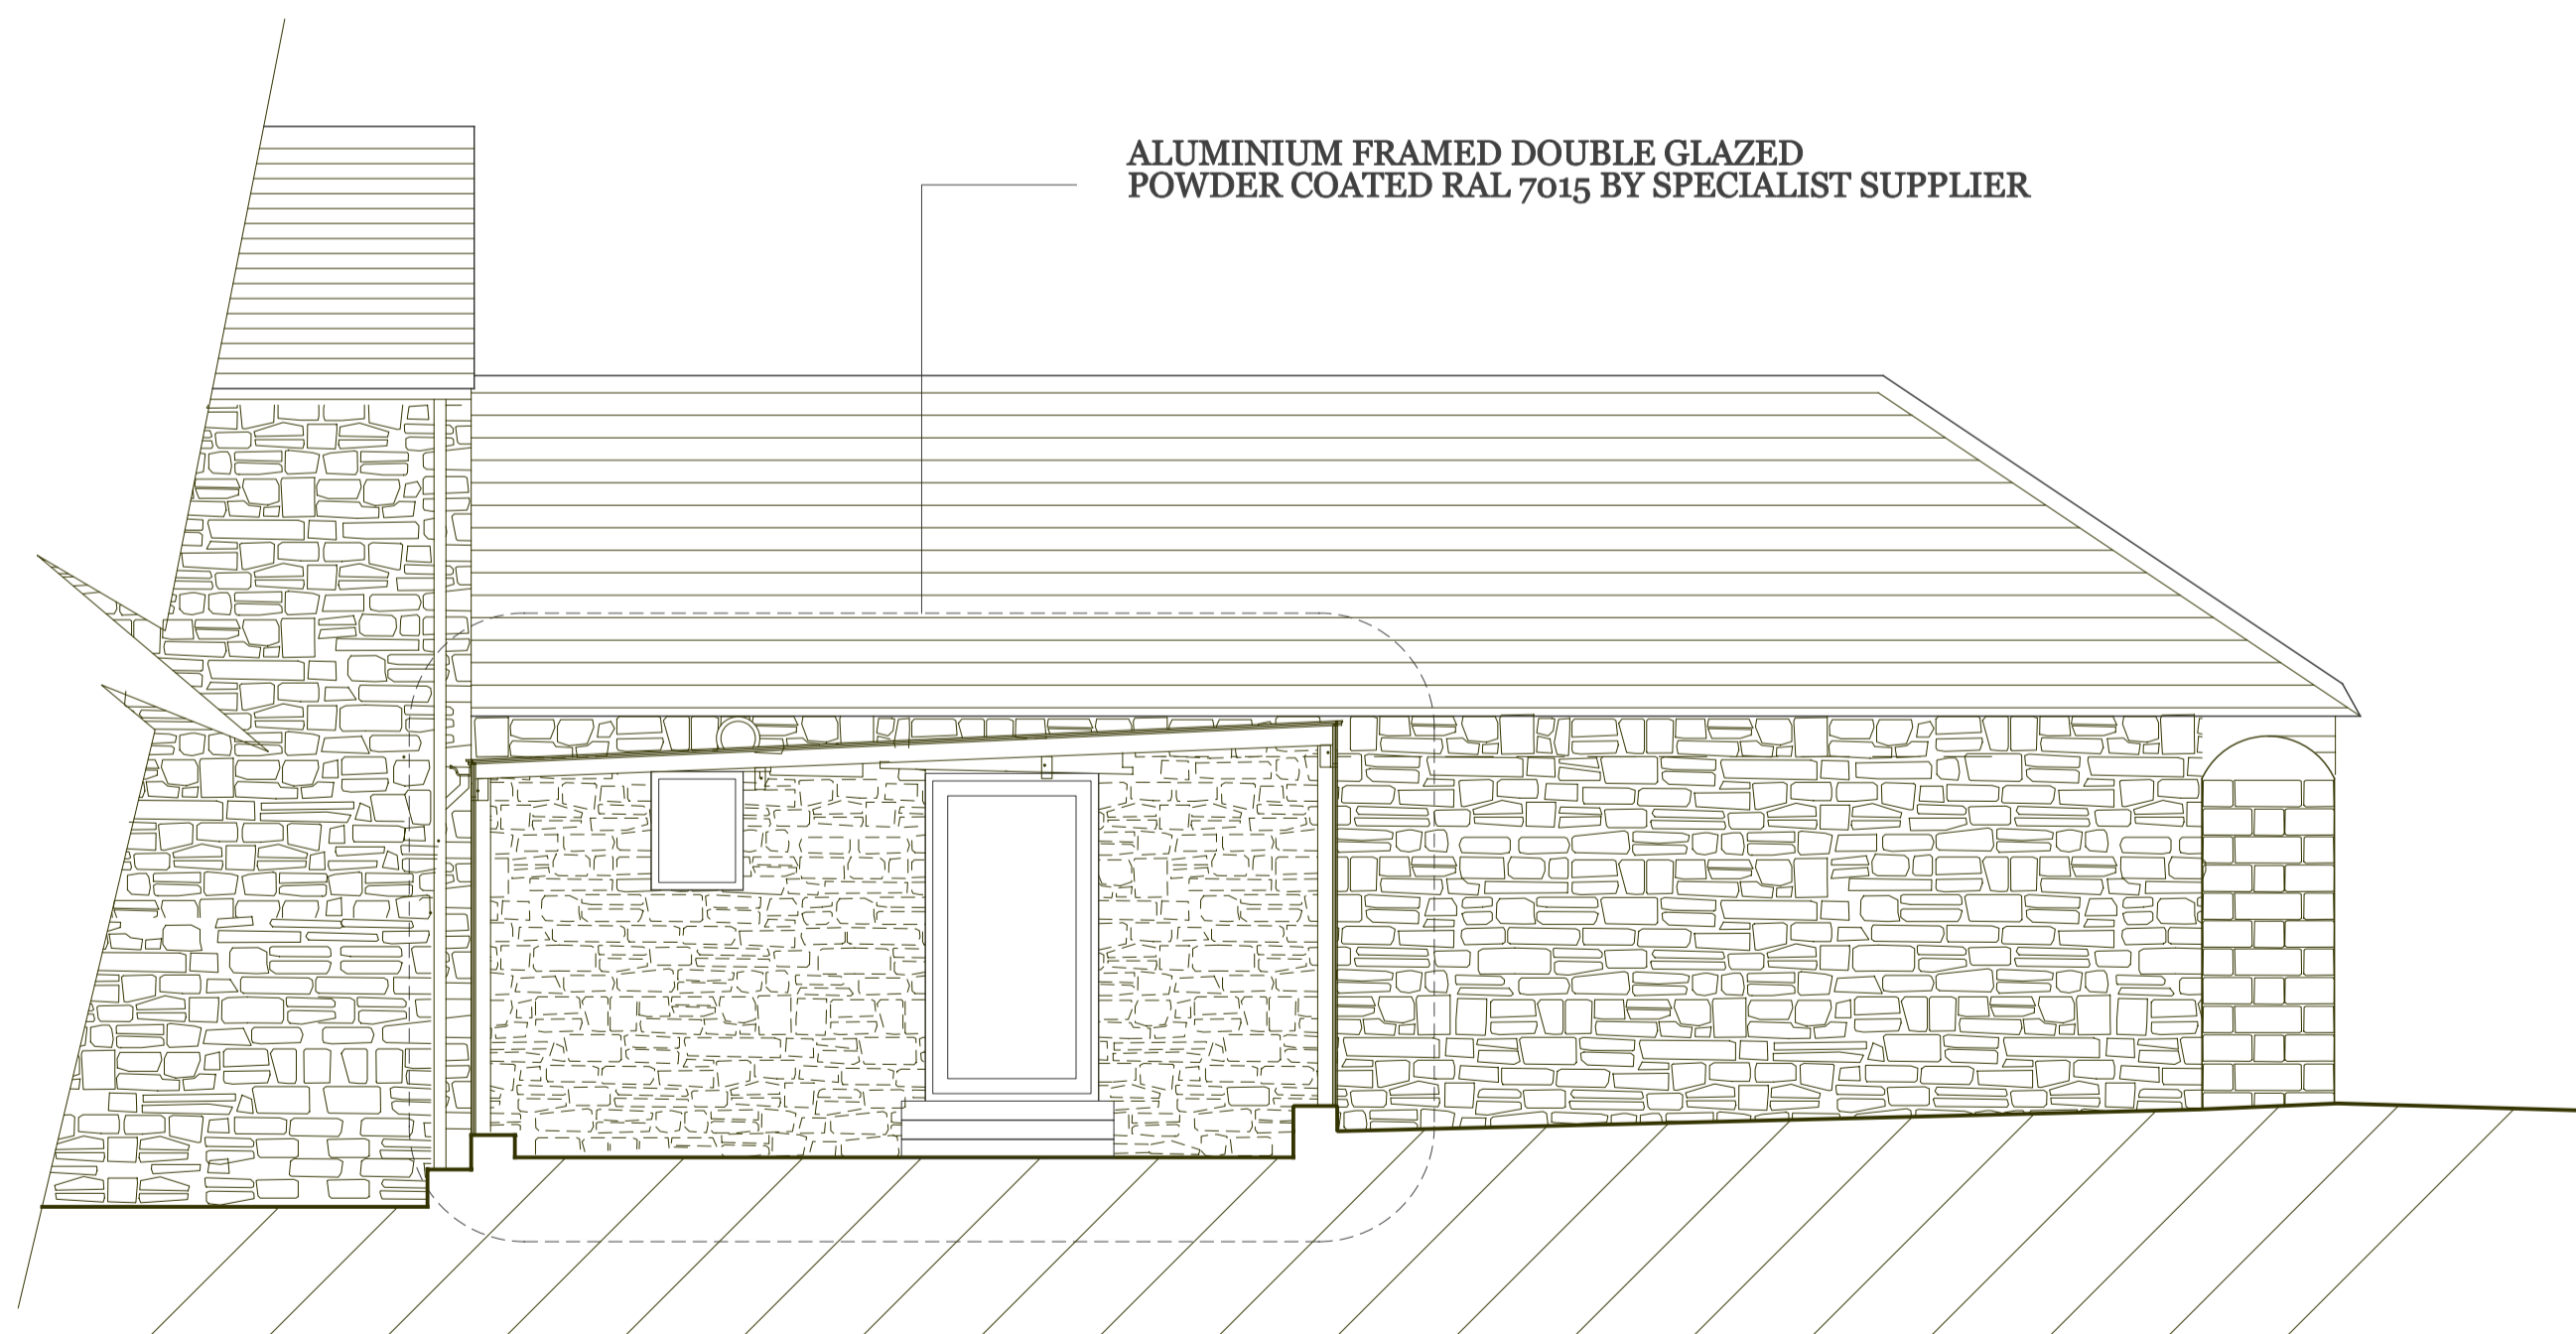

SECTION B-B

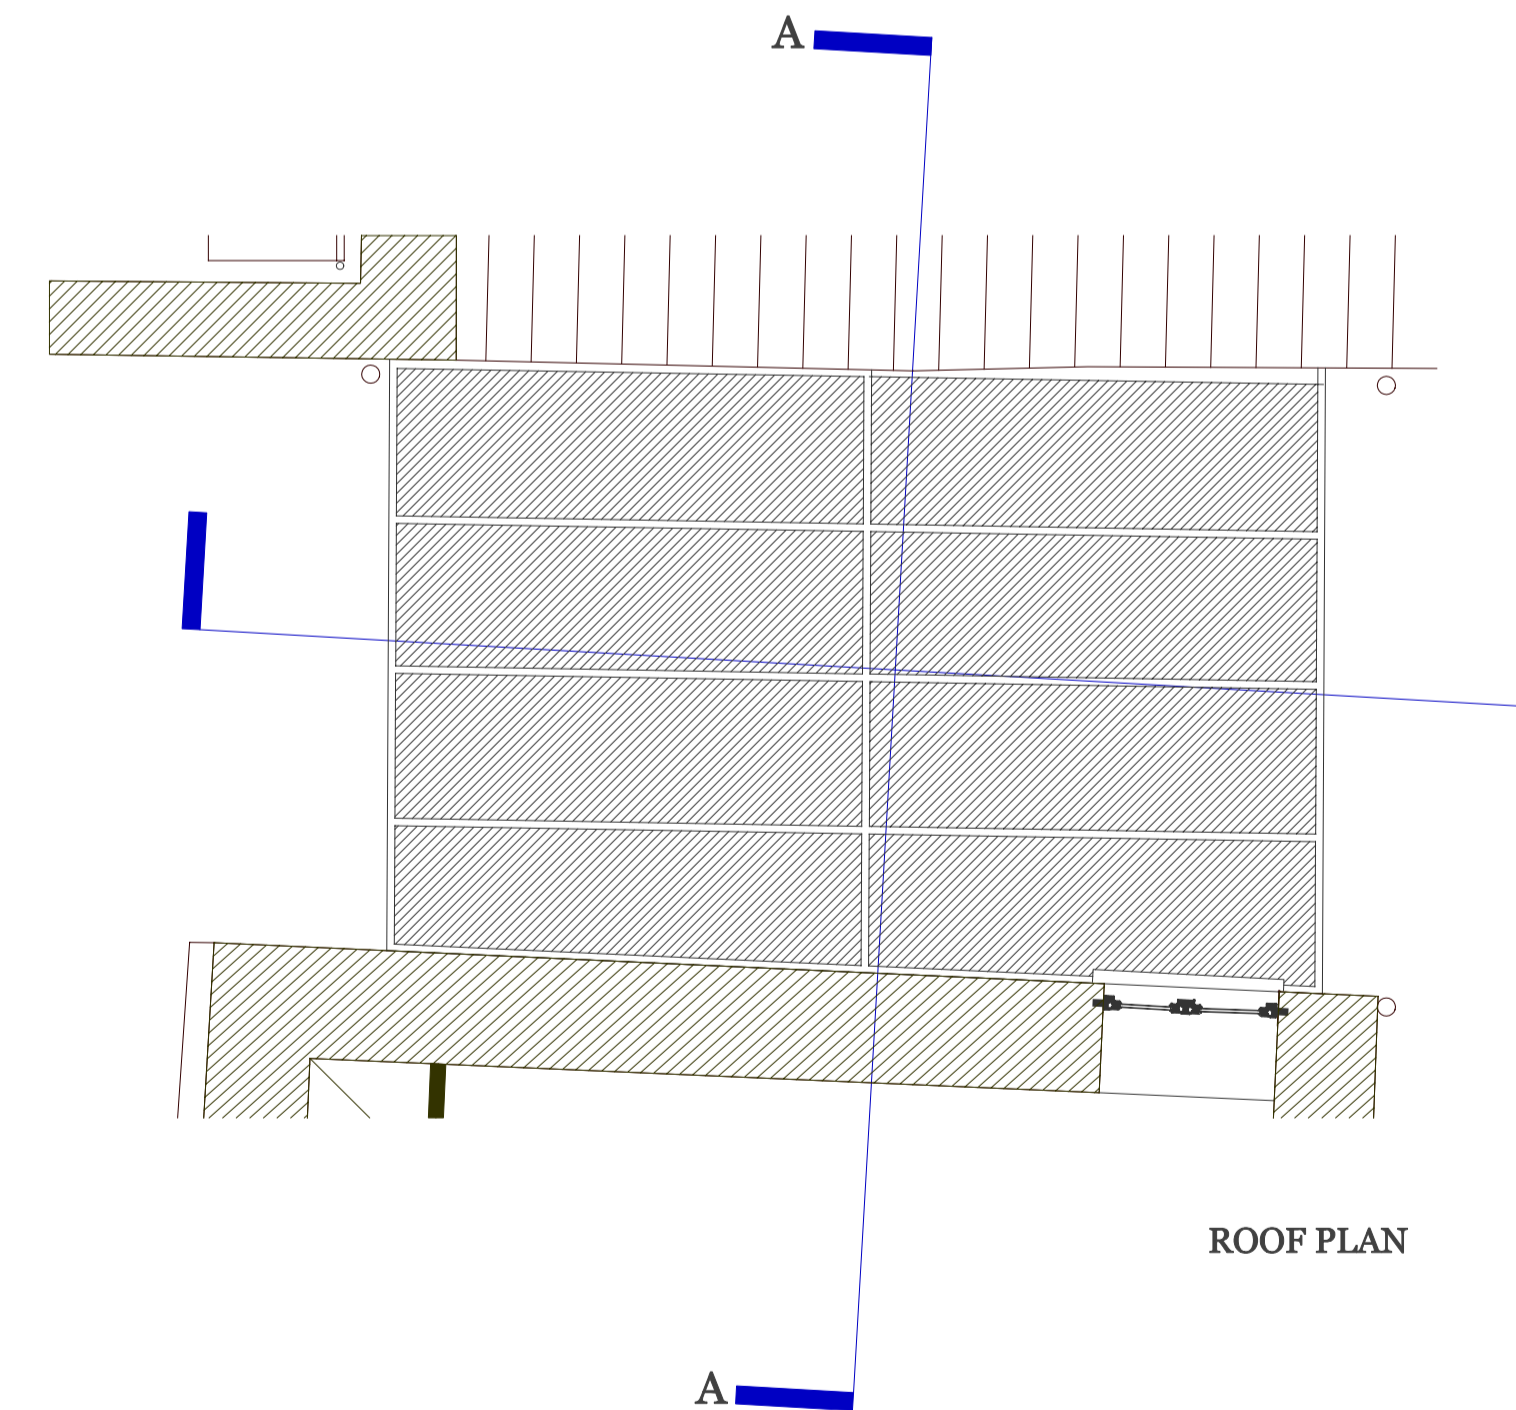

ROOF PLAN

Project : West Aberthaw Barns - Conversion into 4 Separate Dwellings

Client : Mr Xavier Rush

Job No : 1010 0168 West Aberthaw Barns

Title : GLAZED LINK DETAILS

**PLANNING**

Drawing No : AD A02

Revision

--	--	--	--	--	--	--	--	--	--

Scale 1:50@A1	Date December 2014	Drawn CAD	Checked AA
------------------	-----------------------	--------------	---------------