


KEY

FD 30 S 30 minute fire resistant door fitted with intumescent strip, door closer and smoke seal.

FD30 30 minute fire resistant doors that access stairwell.

SD Smoke detector


HD Heat detector

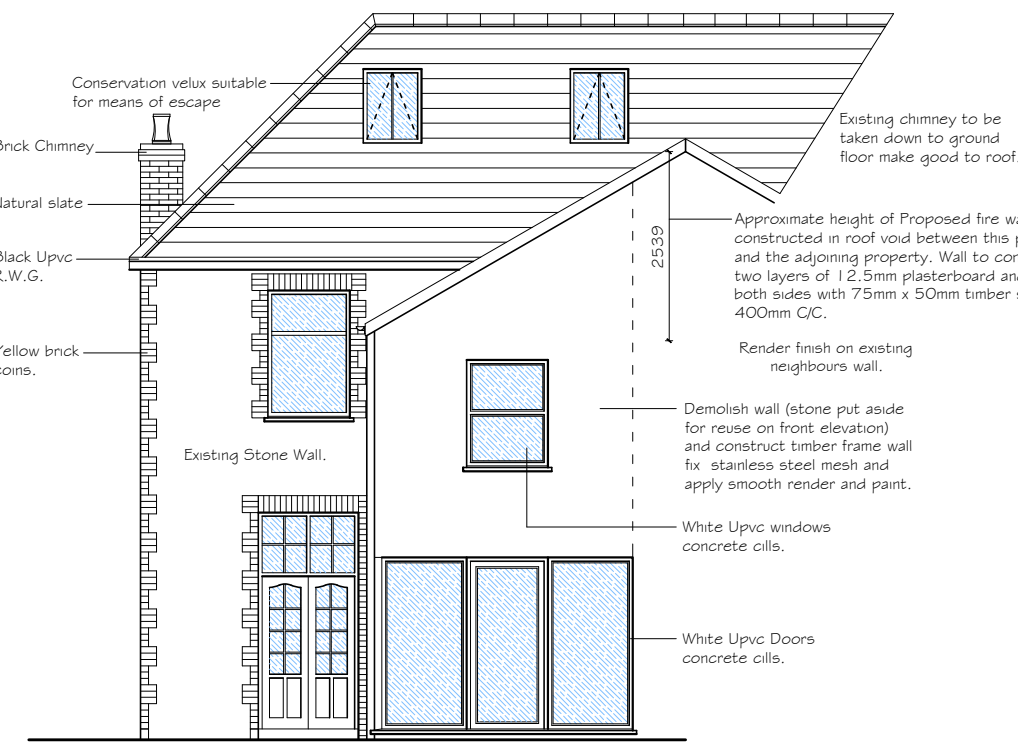


NORTH ELEVATION
SCALE 1/100




EAST ELEVATION

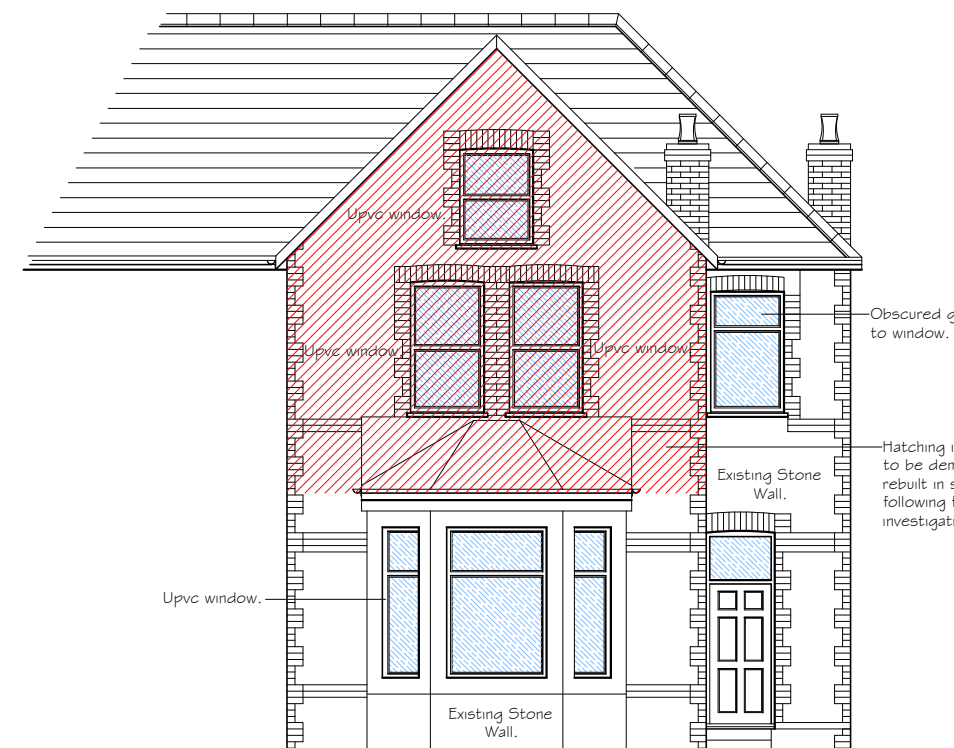




SOUTH ELEVATION

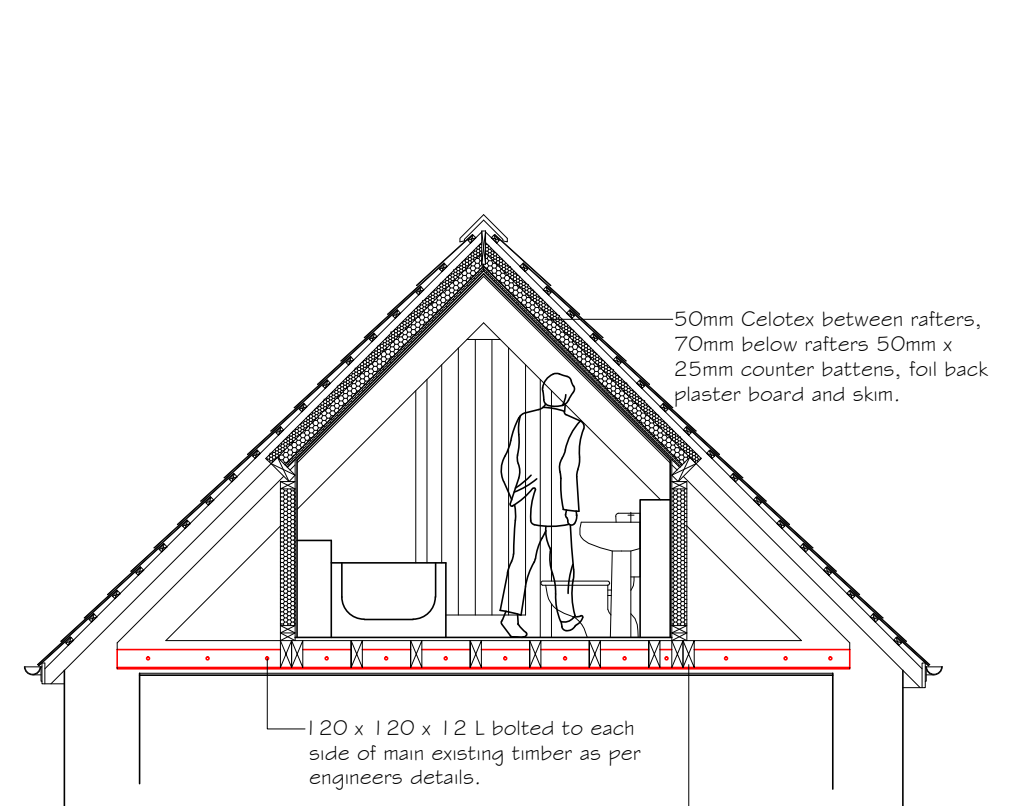


SECTION B-B
SCALE 1/50

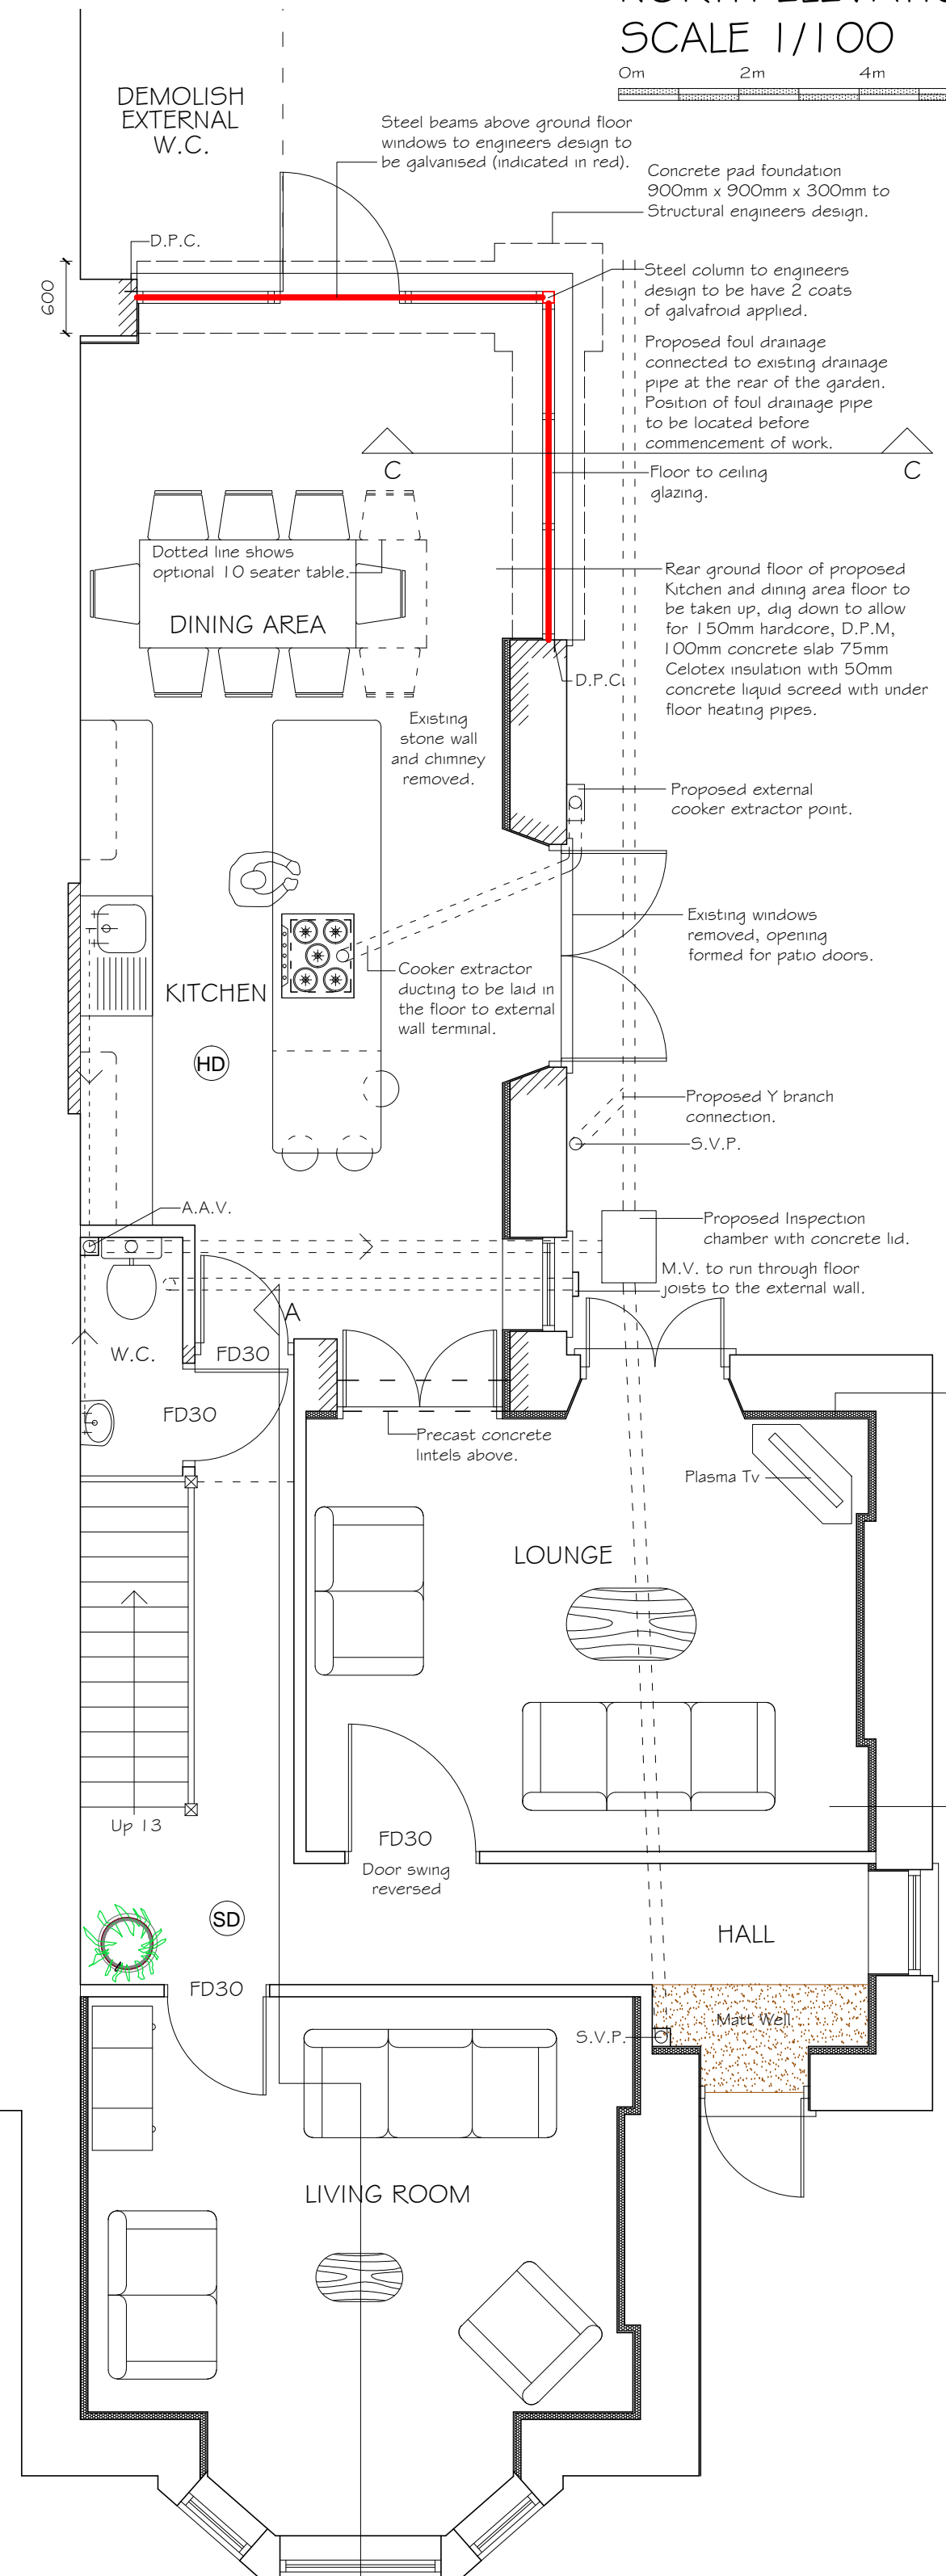

GROUND FLOOR
SCALE 1/50

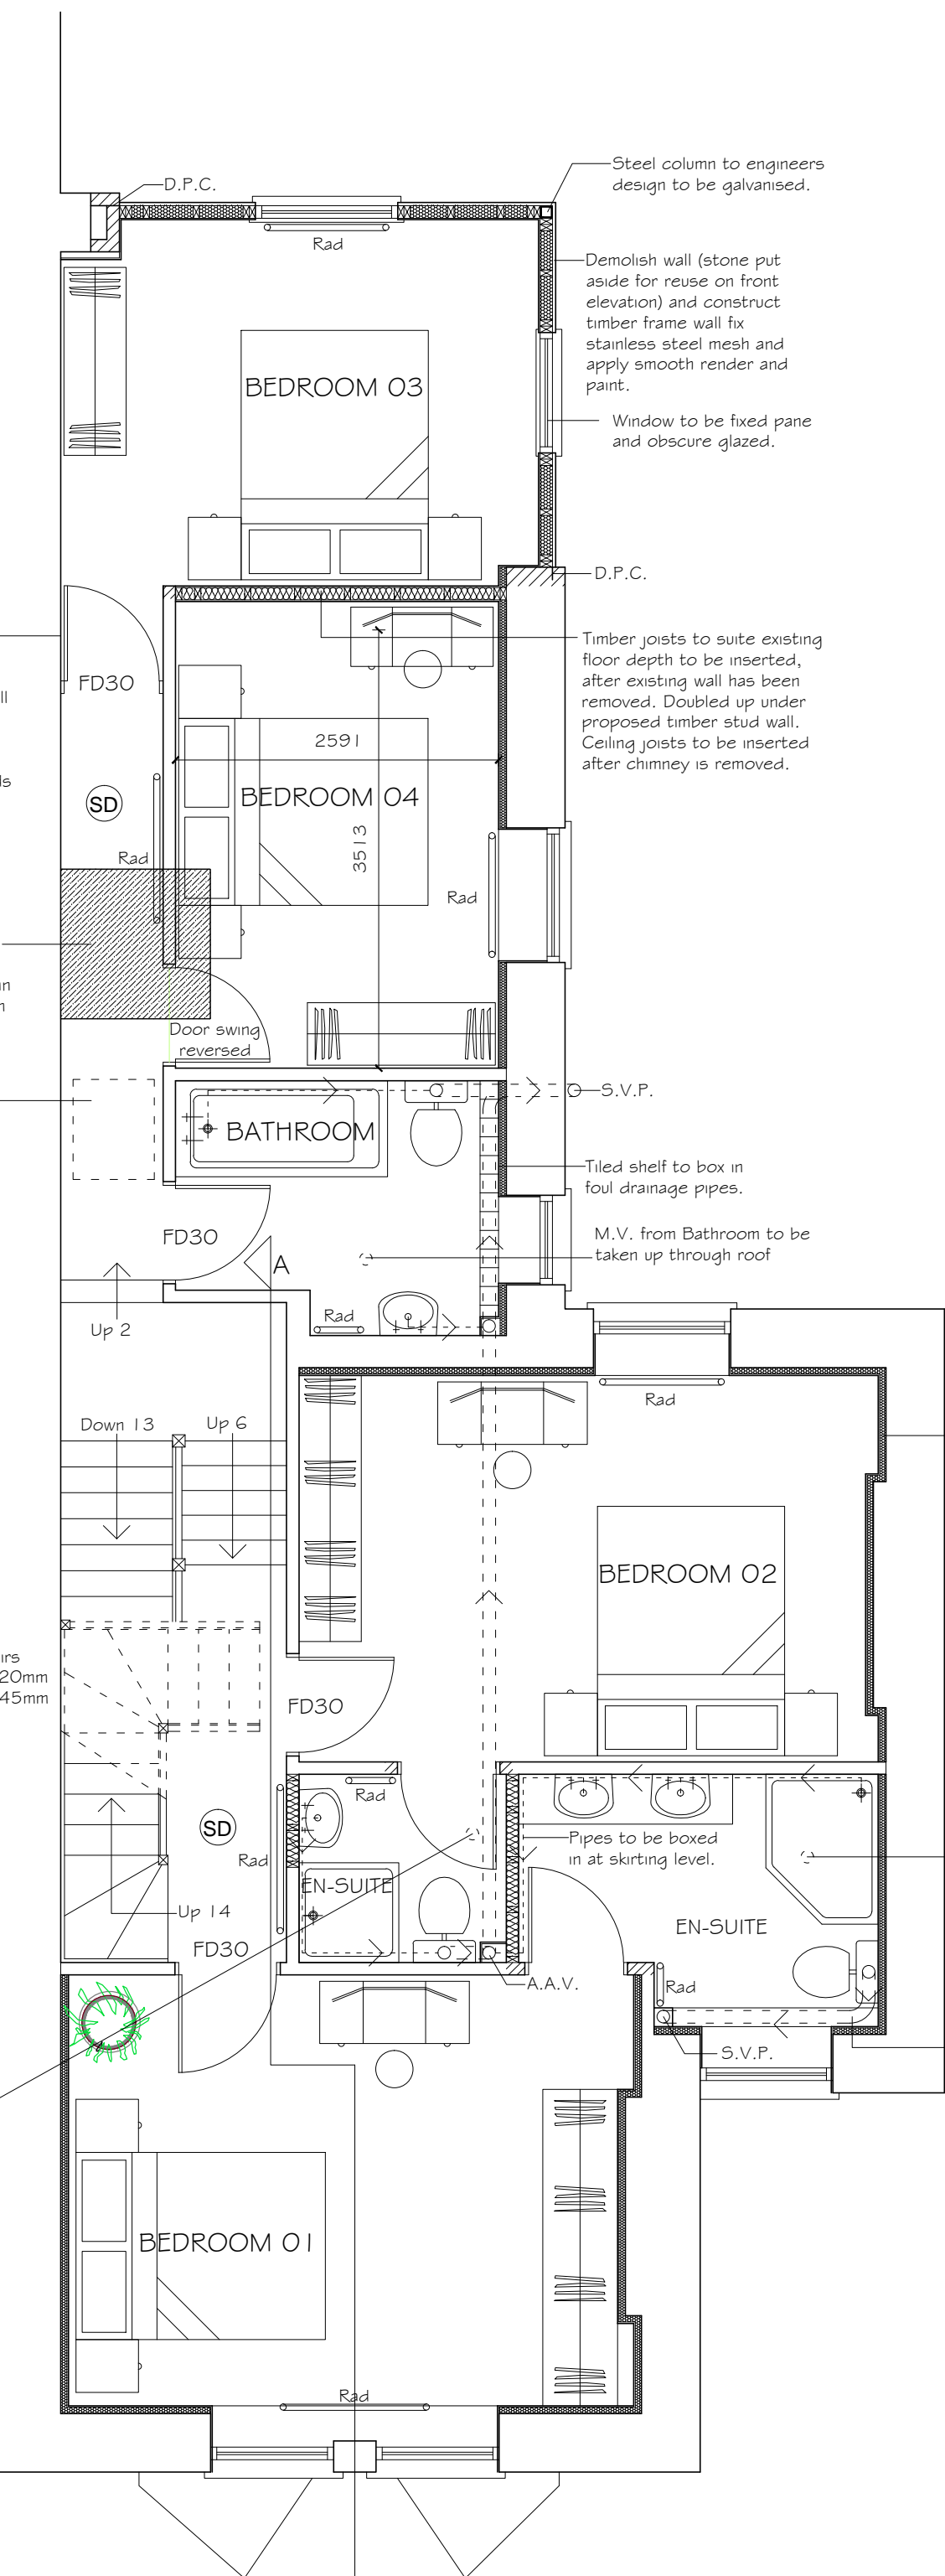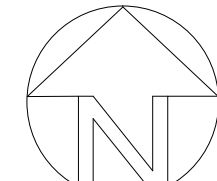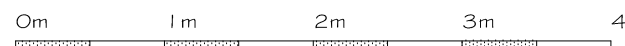


FIRST FLOOR

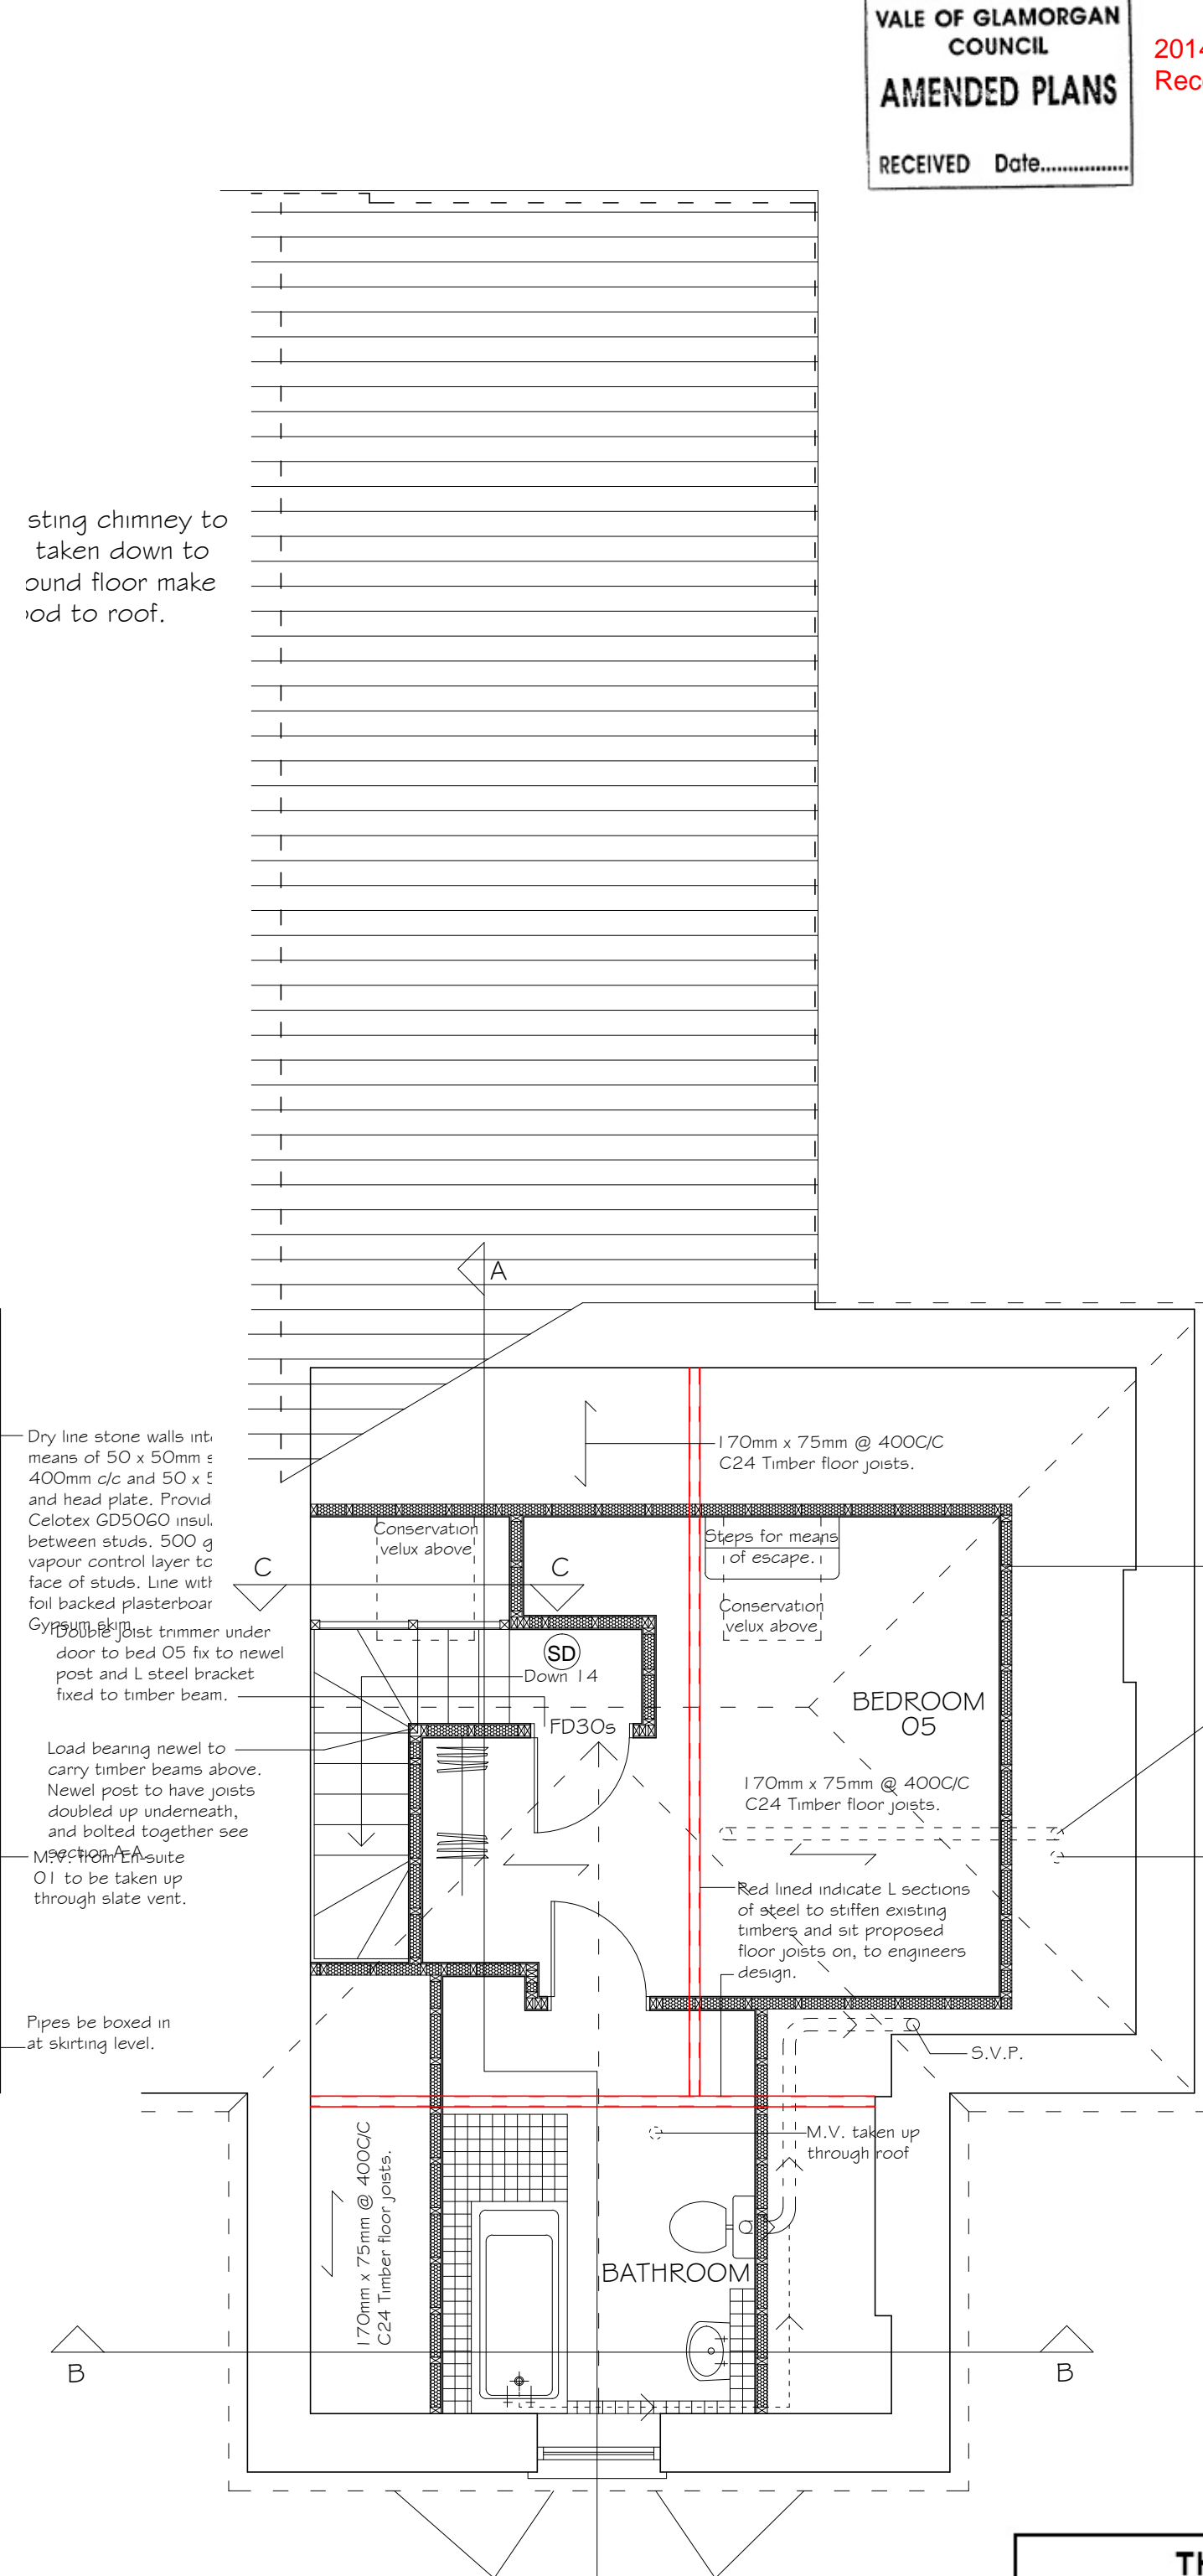



SECOND FLOOR

VALE OF GLAMORGAN COUNCIL
AMENDED PLANS
RECEIVED Date.....


2014/00876/FUL
Received 8 September 2014

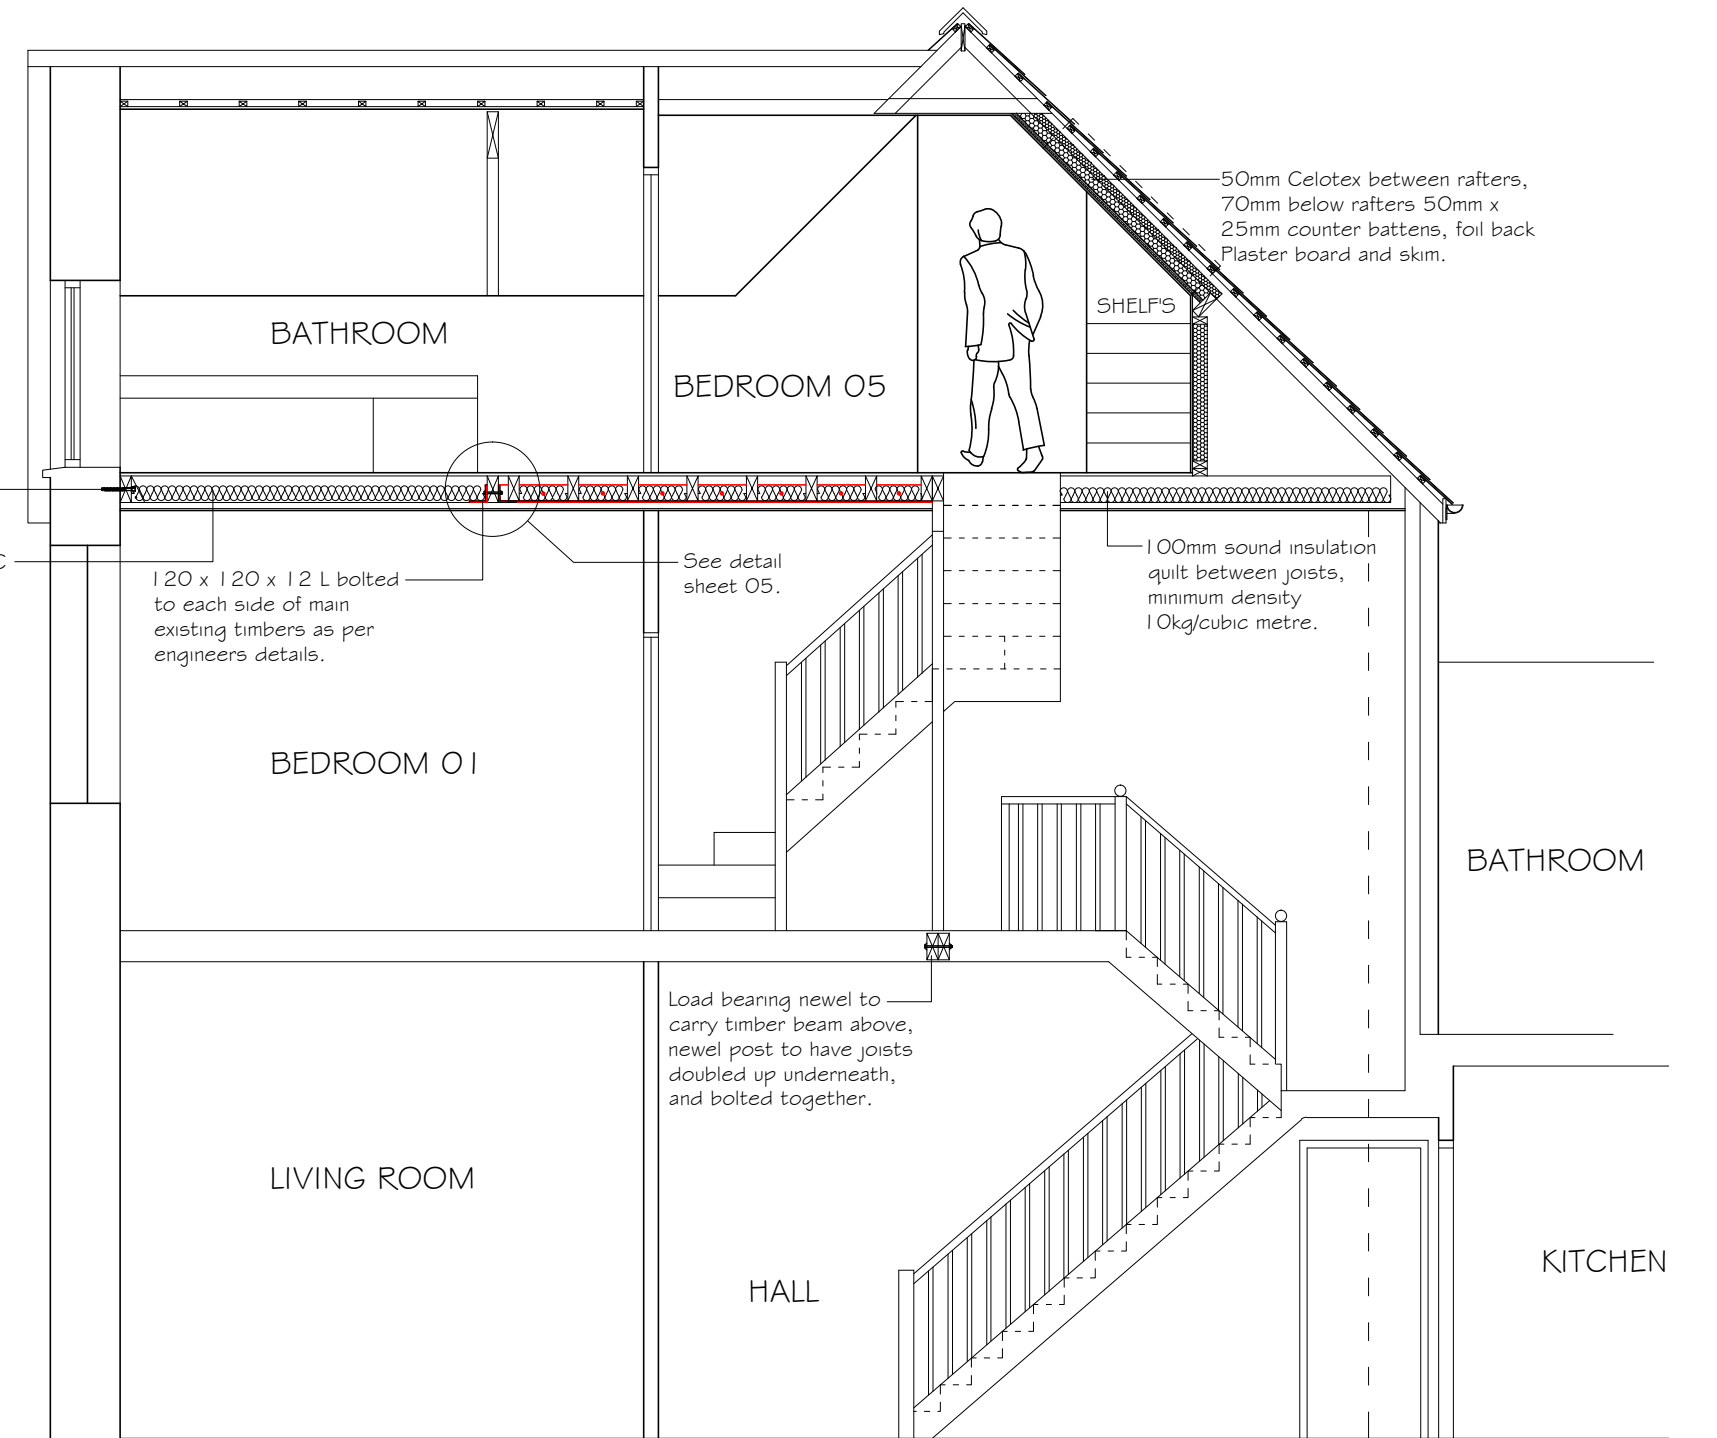

SECTION A-A
SCALE 1/50

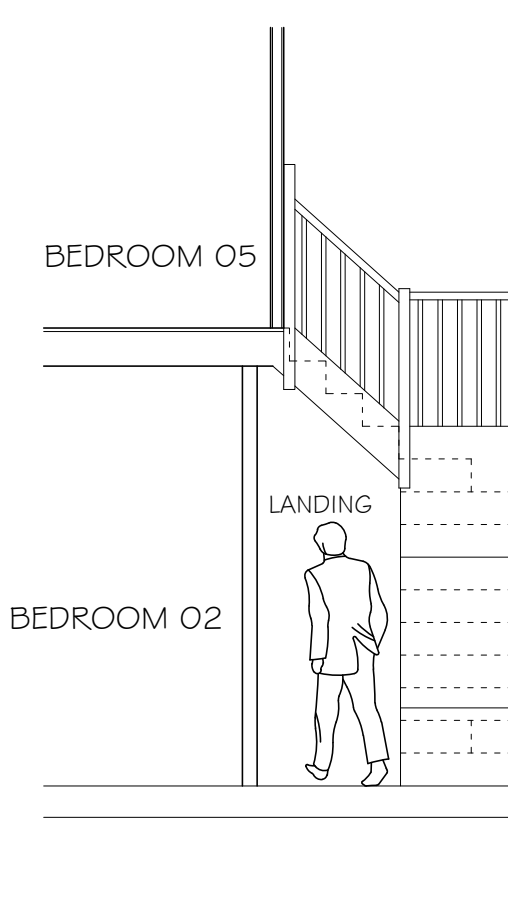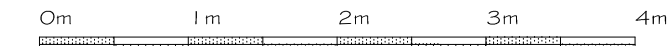

SECTION C-C
SCALE 1/50

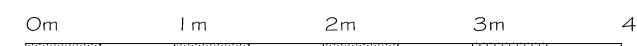

THE VALE OF GLAMORGAN COUNCIL
TOWN AND COUNTRY PLANNING ACT 1990
APPROVED
SUBJECT TO COMPLIANCE WITH CONDITIONS (IF ANY)

THIS DRAWING IS COPYRIGHT. DO NOT SCALE THIS DRAWING (EXCEPT FOR PLANNING PURPOSES). KEN MORGAN DESIGN & BUILDING MANAGEMENT LTD TO BE NOTIFIED OF ANY DISCREPANCIES IN PLANNED DIMENSIONS. CHECK ALL DISCREPANCIES IN RELATION TO SITE MEASUREMENTS.

Rev	Date	Drawn	Description
A	Jul '14	S.L.	Planning Drawings.
B	Aug '14	S.L.	Building regs Drawings.
C	Sept '14	A.D.	Stonework & glazing notes added.

KEN MORGAN
DESIGN & BUILDING MANAGEMENT LTD.
THE STUDIO, LITTLE GREENWAY, CRINDOW ROAD, NARBERTH, SA67 8TA
Tel 01834 860873 Fax 01834 862000 www.kenmorganarchitects.co.uk

Job title 18 Clive Place, Penarth.

Drawing title Proposed Layout

Job no. 14023H	Drawing no. 02
Scale 1/50	Page Size A1
Date Jun '14	Drawn S.L.
Checked	