
THE VALE OF GLAMORGAN COUNCIL

TOWN AND COUNTRY PLANNING ACT 1990

APPROVED

SUBJECT TO COMPLIANCE WITH CONDITIONS (IF ANY)

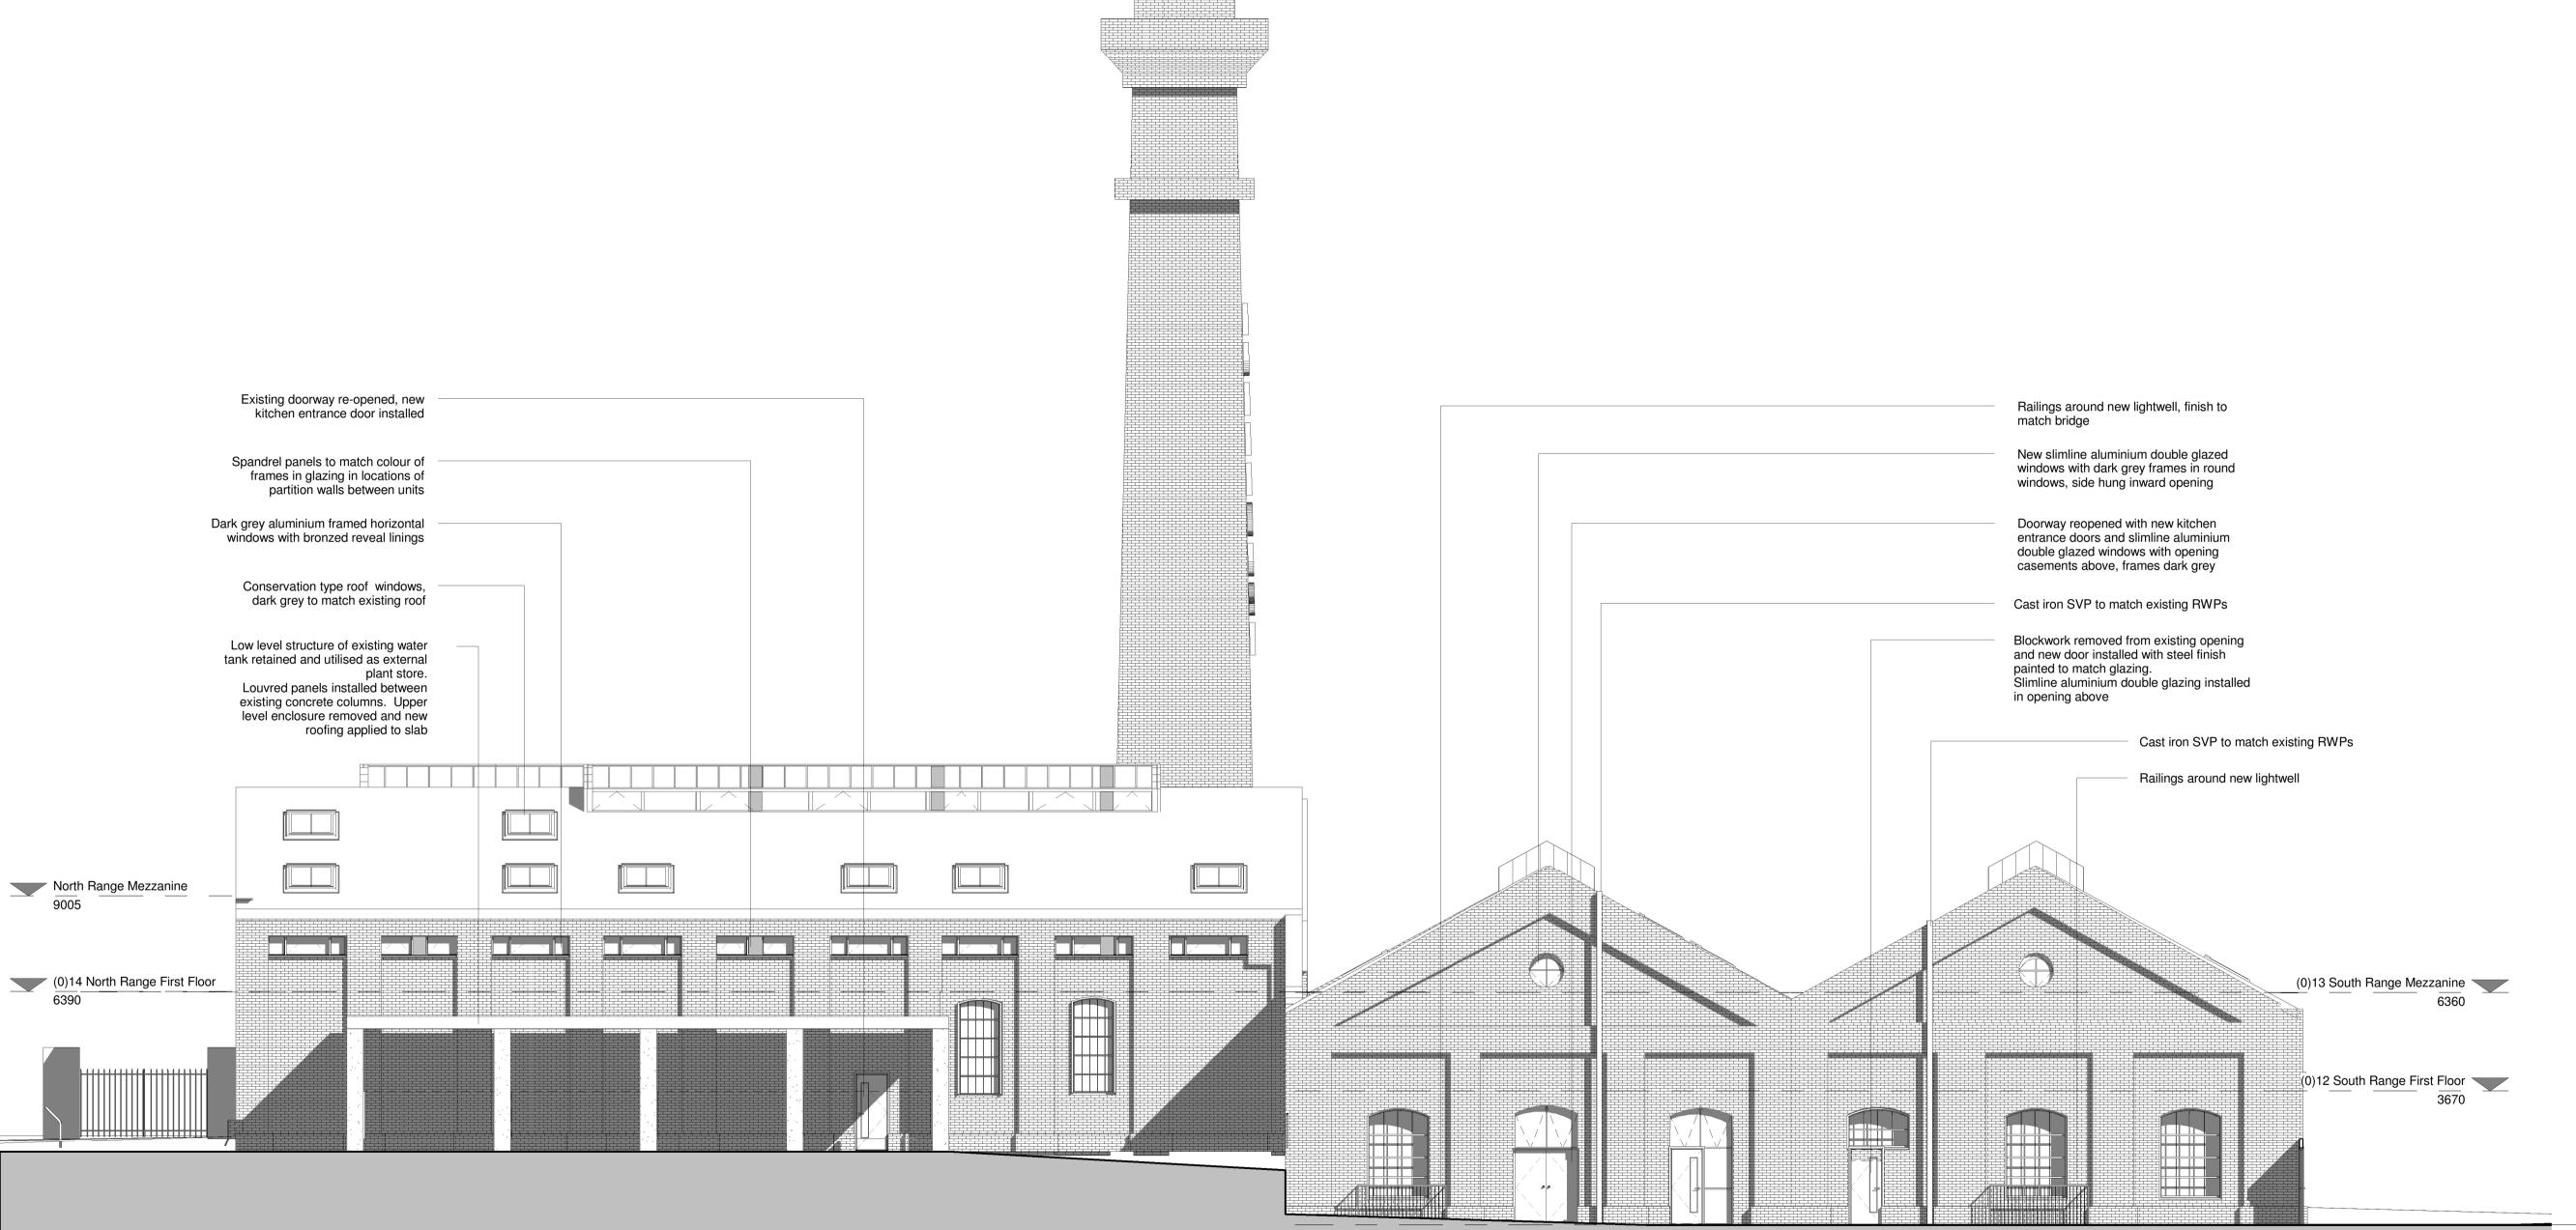

North Point. B 17/10/14 Planning Update
A 09/10/14 Planning Update By Check Rev. Note 151 Rosebery Avenue, London EC1R 4AB T: +44 (0)20 7841 7200 EllisWilliams Architects

Barry Pumphouse
Drawing title
Proposed West Elevation

Drawn by date checked by EWA 17/06/14 RF

AG(0)33

Scale at A1 1: 100

Revision

Status Planning

Copyright: All rights reserved.

This drawing must not be reproduced without permission.

This drawing must not be scaled. Dimensions are in millimetres unless specified.

West Elevation
1:100

0m 2m 4m 6m 8m 10m
VISUAL SCALE 1:100 @ A1