


THE VALE OF
GLAMORGAN COUNCIL
TOWN AND COUNTRY PLANNING ACT 1990
APPROVED
SUBJECT TO COMPLIANCE WITH CONDITIONS (IF ANY)



2014/00926/LBC

VALE OF GLAMORGAN
COUNCIL
AMENDED PLANS
RECEIVED Date.....

Notes
Copyright: All rights reserved.
This drawing must not be reproduced without permission.
Dimensions are in millimetres unless specified.
Refer to site plan for external works layout

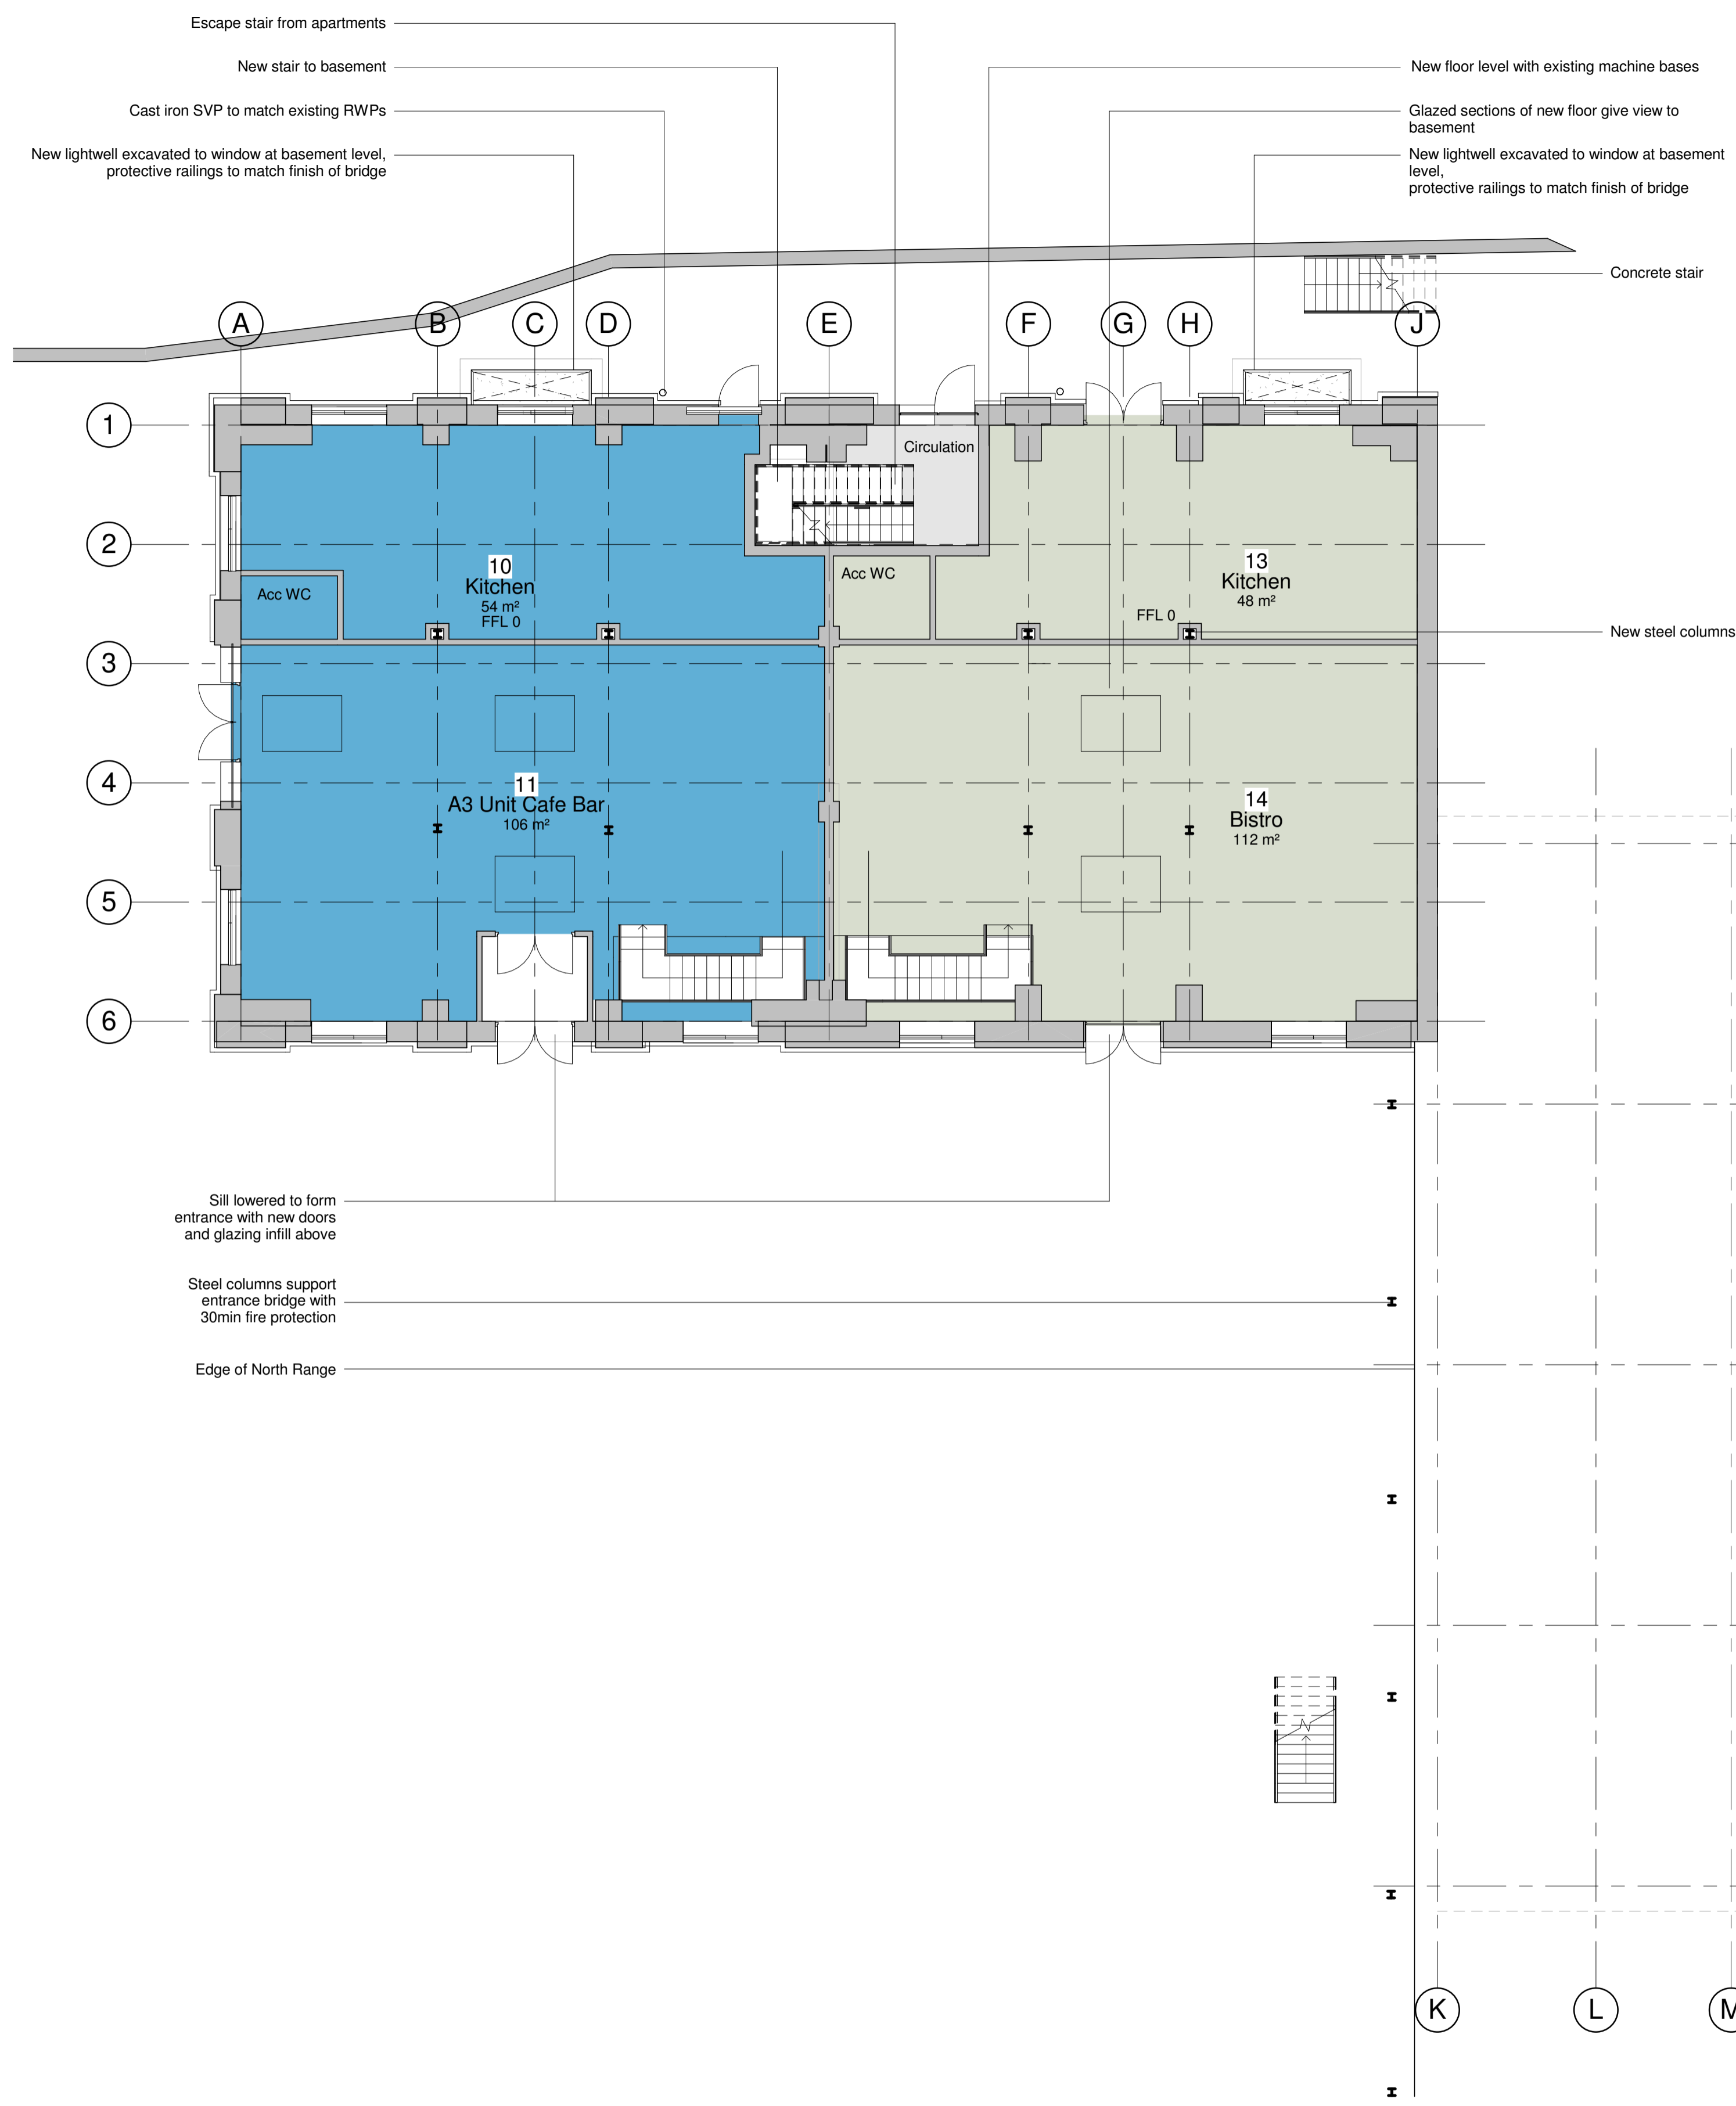

1 0 South Range Ground Floor
1:100

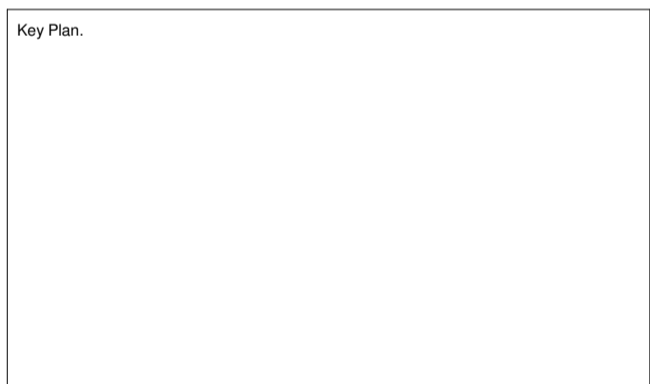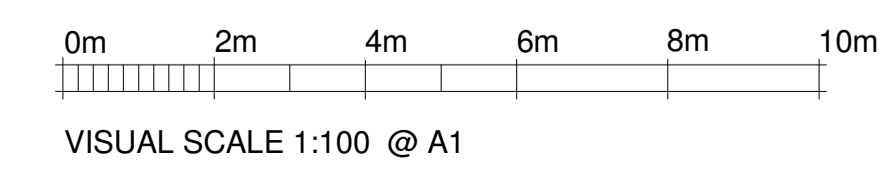

Rev.	Date	By	Check	Rev. Note
B	09/10/14			Planning Update
A	06/10/14			Building Control Preliminary Issue

Rev.	Date	By	Check	Rev. Note

EWI™
EllisWilliams
Architects
151 Rosebery Avenue,
London
EC1R 4AB
T: +44 (0)20 7841 7200

Job Site
Barry Pumpouse
Drawing Title
Proposed South Range Ground Floor Plan
Status
Planning
Drawn by
EWA
date
09/10/14
checked by
RF
Drawing number
1899
AG(0)10
Scale at A1
1:100
Revision
B
Contractors Drawing No.