

NOTES
STEPS MAT^{LS}
FACE BRICKS
BUFF PATIO SLABS

14 00 928 FUL

A	Date	Revisions

© copyright
DUNRAVEN

St. Davids House,
Heol Mostyn,
Village Farm Ind. Est.,
Pyle,
Bridgend CF33 6BJ
Tel: 01656 743572/745035
Fax: 01656 745918

Client
MR & MRS FOWLER

Job Title
TO RETAIN STEPS! -
13 WEST FARM ROAD
OLDMORE ISY SEA
CF32 0PU


Drawing Title
TO RETAIN STEPS
AND ACCESS TO
FRONT ELEVATION
TO ORANGERY
CONSERVATORY
S/W ELEVATION
WITH PATIO AREA IN
FRONT OF KITCHEN.

Scale 1:50

Date 30-07-2014 Drawn by D THOMAS

Drg No. Rev.


Floor Plan

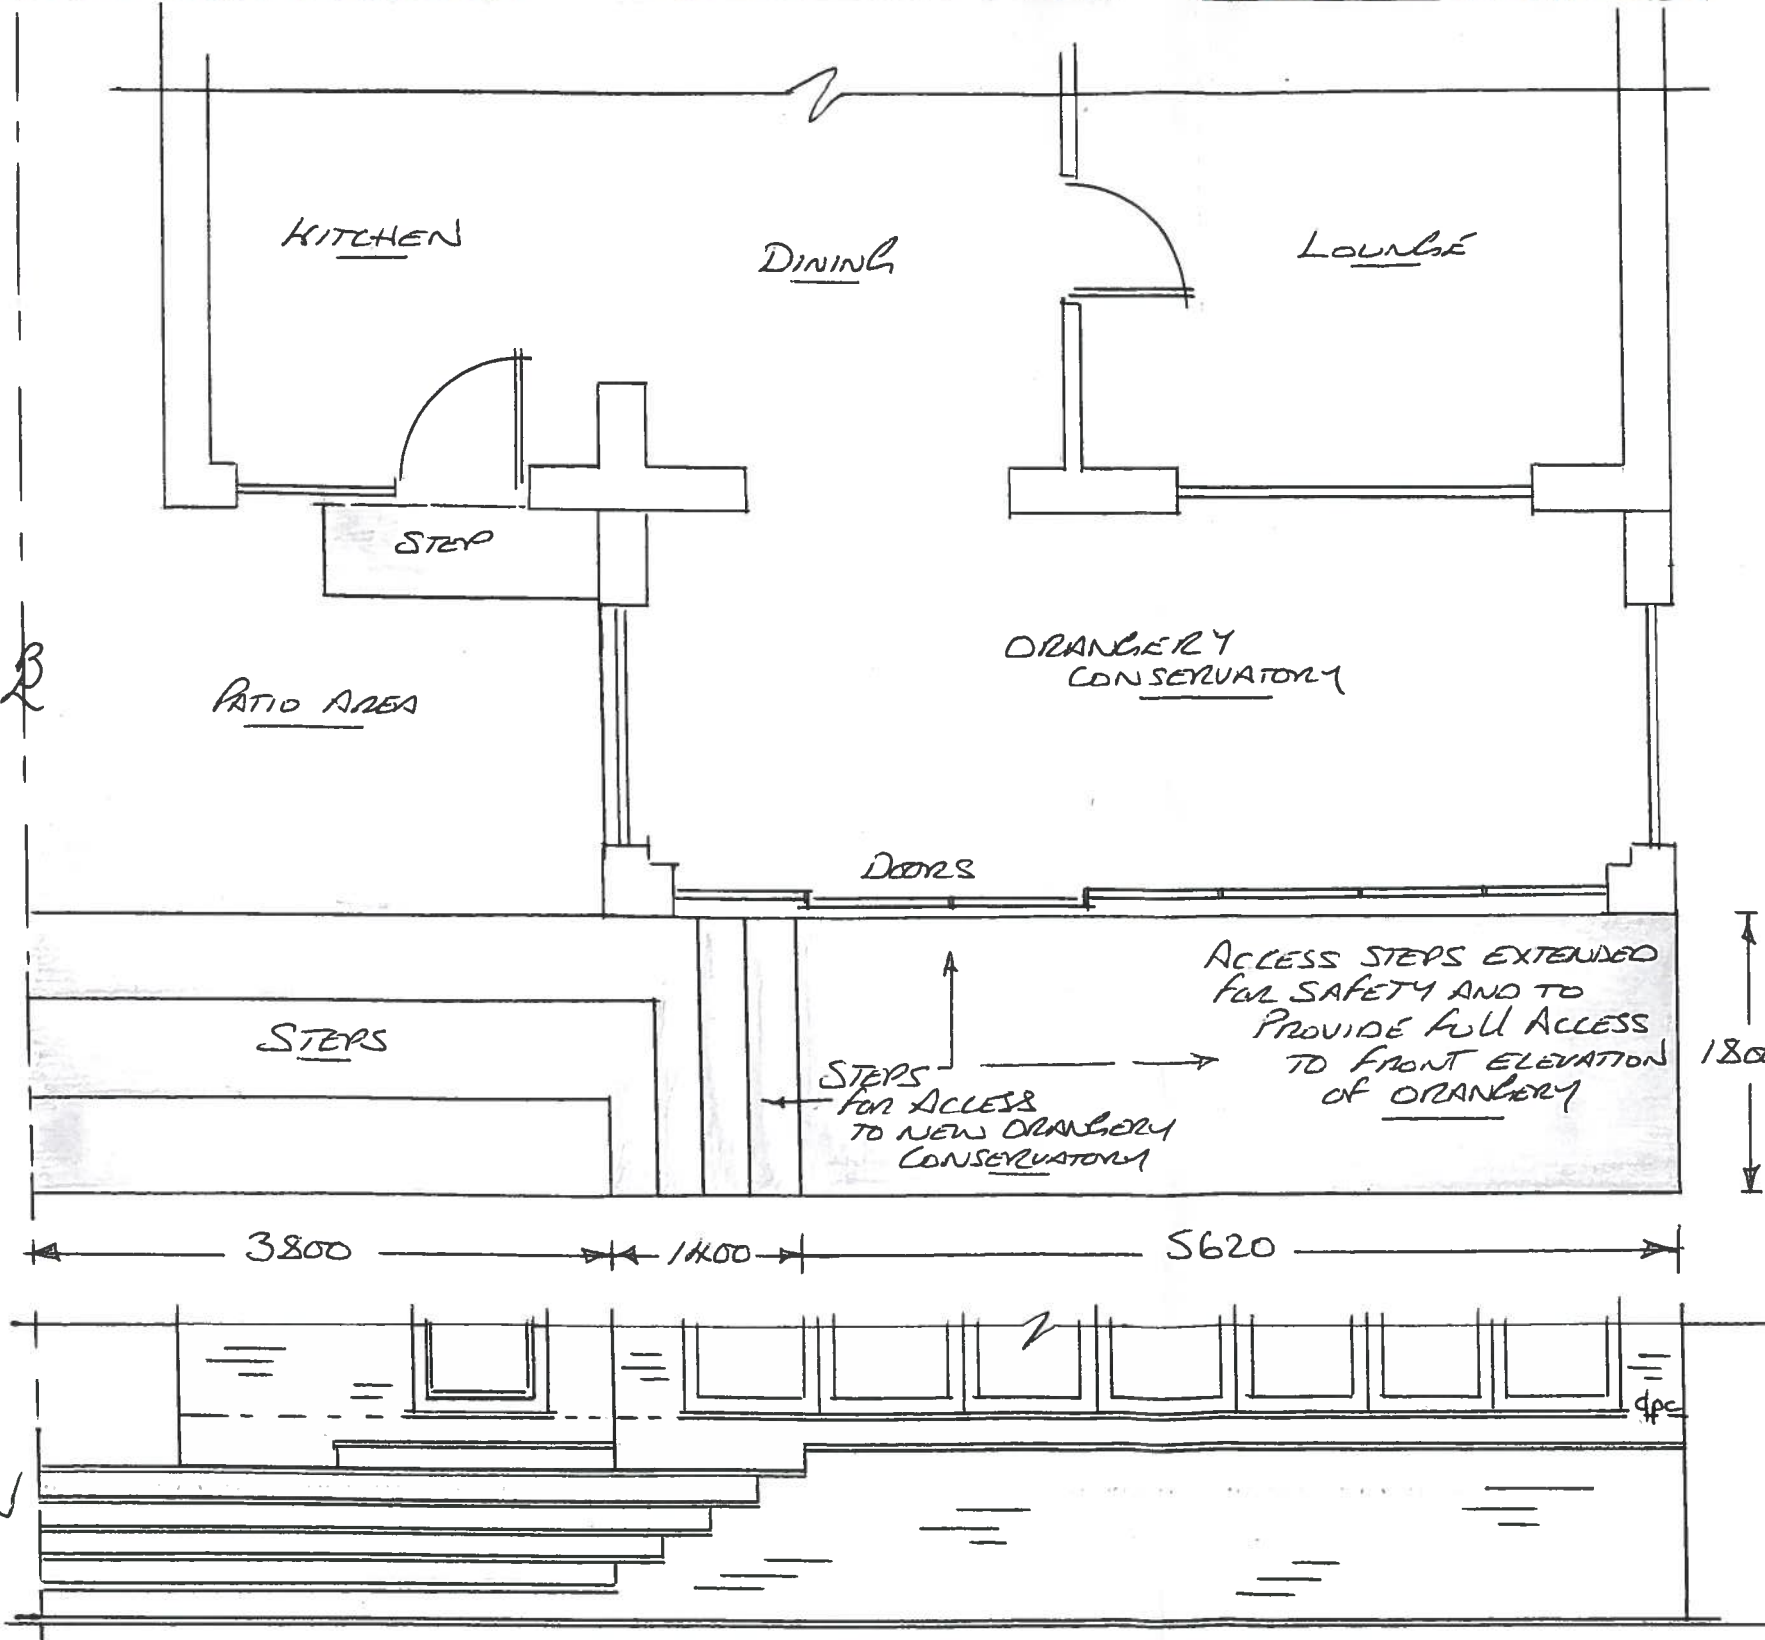

FRONT ELEVATION


1100 HIGH
C.L.

RECEIVED
1 AUG 2014

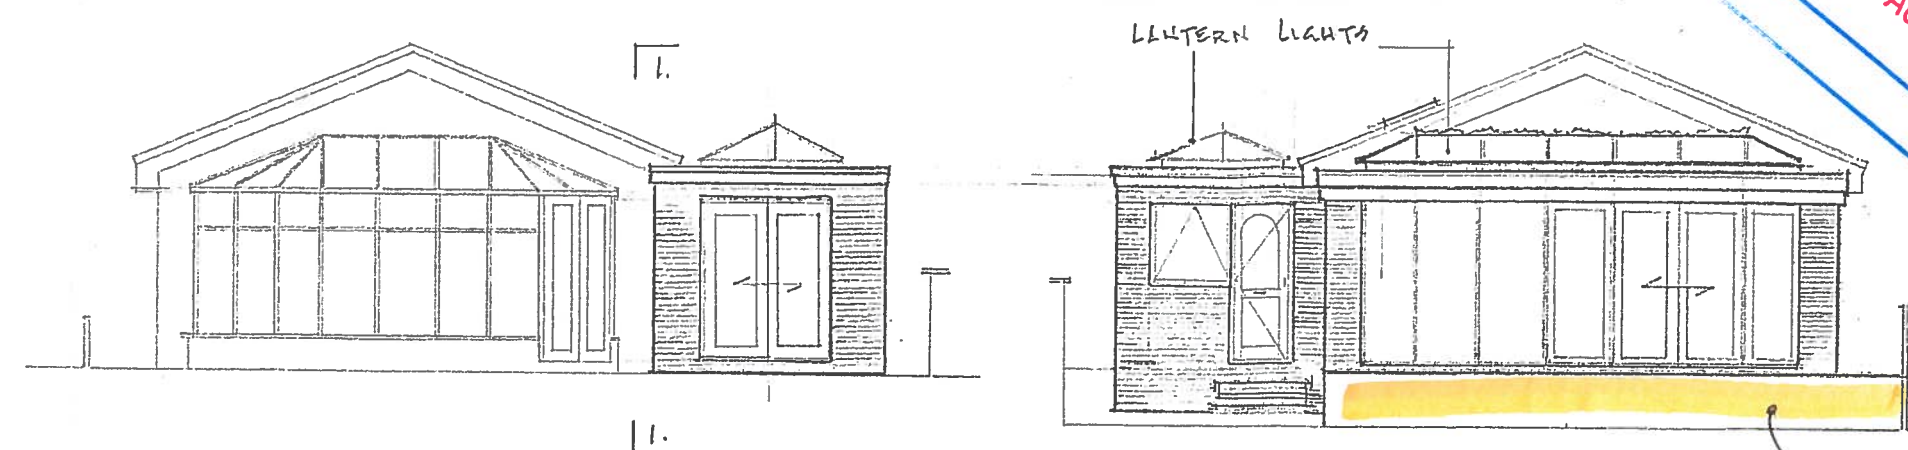


REAR ELEVATION

FRONT ELEVATION

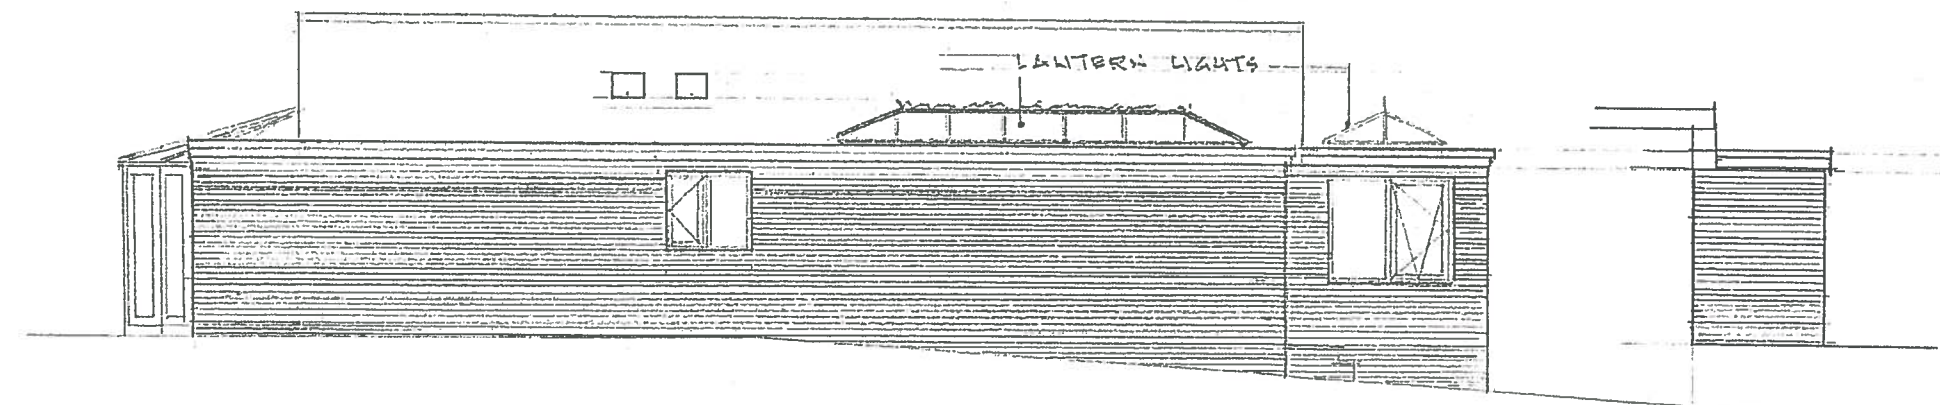

SIDE ELEVATION

ELEVATION 1-1

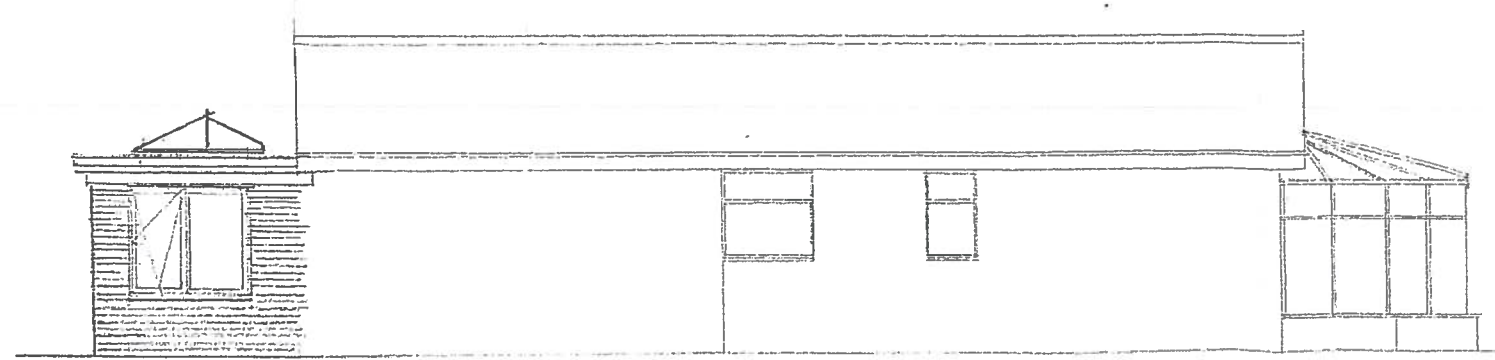

SIDE ELEVATION

PROPOSED FINISHES:
WALLS : FACING BRICKS TO MATCH EXISTING.
ROOF : GRP TO FLAT ROOFS WITH DOUBLE GLAZING IN PVC FRAMES TO LANTERN LIGHTS.
WINDOWS : DOUBLE GLAZING IN DOORS : WHITE PVC FRAMES.

DUNRAVEN
Windows - Doors - Conservatories
St Davids House, Heol Mostyn, Village Farm Ind. Est
Pyle, Bridgend. CF33 6BJ
T: 01656 745 035 F: 01656 745 918
E: info@dunravenwindows.com
W: www.dunravenwindows.com

PLANNING SHEET

Date: Revisions:
2013/007H1/FUL
"COPY"

14 00928FUL

Client: MR FOWLER
Job Title: REPLACEMENT CONSERVATORY KITCHEN EXTENSION AND
Site Address: EXTRA BEDROOM AT 15 WEST FARM ROAD OGMORE BY SEA CF32 0PU

Drawing Title:
ELEVATIONS (PROPOSED)

Scale: 1:100
Date: JULY 2013 Drawn By:
Dg 16 FOR



DUNRAVEN
Windows - Doors - Conservatories

St Davids House, Heol Mostyn, Village Farm Ind. Est
Pyle, Bridgend. CF33 6BJ

T: 01656 745 035 F: 01656 745 918
E: info@dunravenwindows.com
W: www.dunravenwindows.com

PLANNING SHEET

Date: Revisions:

2013/00741/FUL
"COPY"

1400928FUL


Client: MR FOWLER
Job Title: REPLACEMENT CONSERVATORY
KITCHEN EXTENSION AND
Site Address: EXTRA BEDROOM AT
13 WEST FARM ROAD
OGMORE BY SEA
CF32 0PU

Drawing Title:
FLOOR PLAN (PROPOSED)

Scale: 1:100

Date: JULY 2013 Drawn By:

Doc No: 704

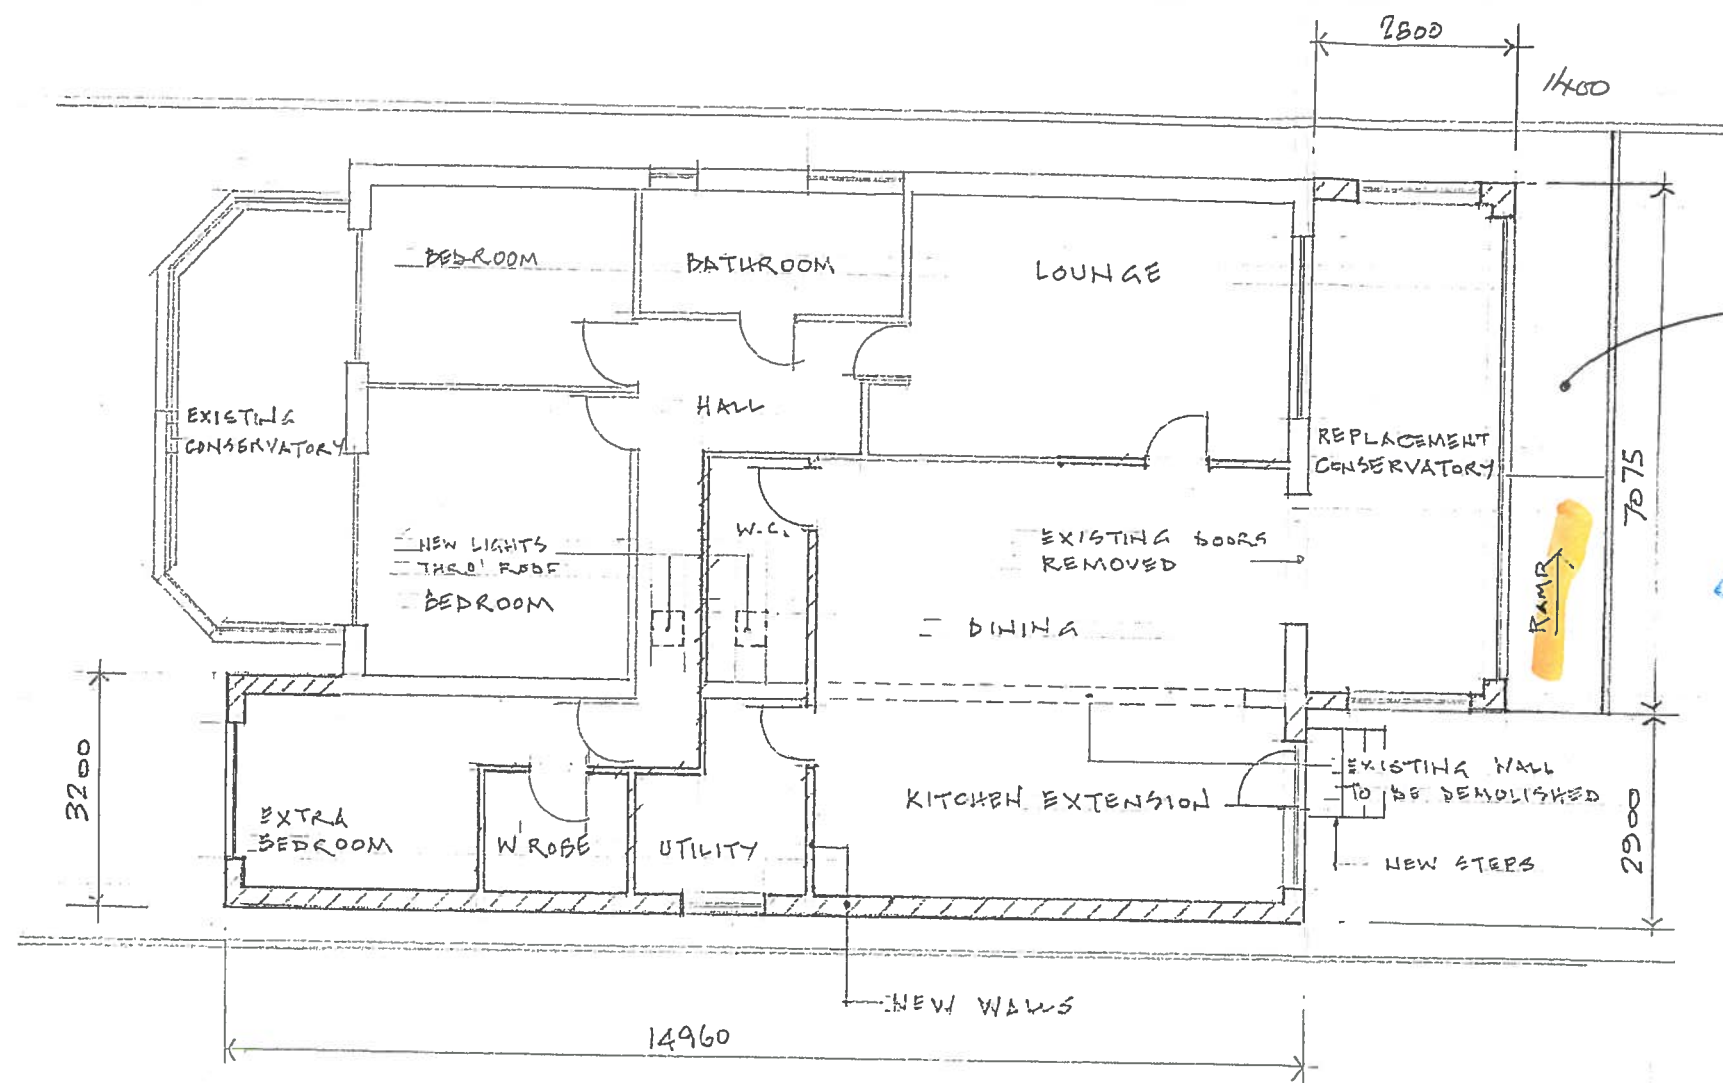

FLOOR PLAN

PROPOSED FINISHES:
WALLS: FACING BRICKS TO MATCH EXISTING.
ROOF: GRP TO FLAT ROOFS WITH DOUBLE GLAZING IN PVCU FRAMES TO LANTERN LIGHTS.
WINDOWS: DOUBLE GLAZING IN WHITE PVCU FRAMES.
DOORS: DOUBLE GLAZING IN WHITE PVCU FRAMES.