


THE VALE OF
GLAMORGAN COUNCIL
TOWN AND COUNTRY PLANNING ACT 1990
APPROVED
SUBJECT TO COMPLIANCE WITH CONDITIONS (IF ANY)




EXISTING FRONT ELEVATION



PROPOSED FRONT ELEVATION

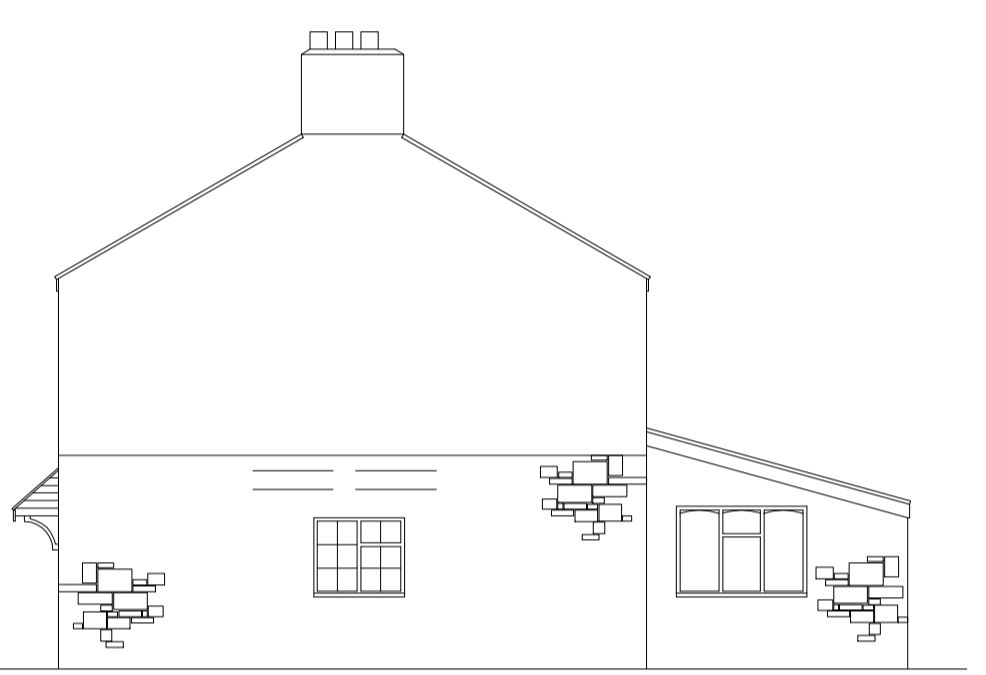

EXISTING SIDE ELEVATION

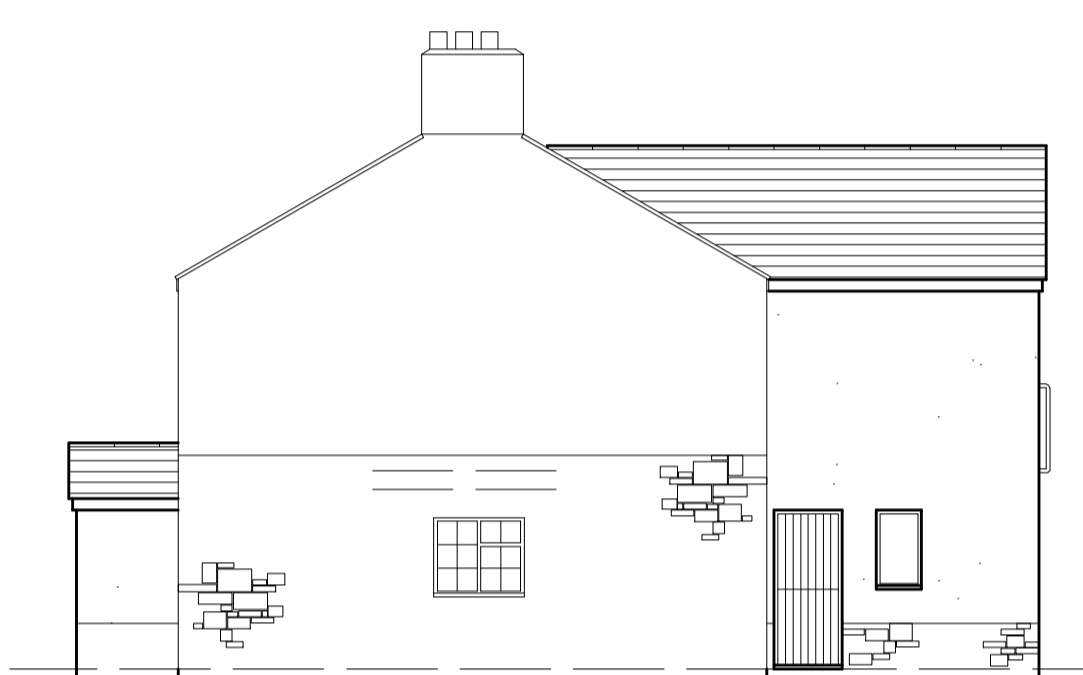


PROPOSED SIDE ELEVATION




EXISTING REAR ELEVATION




PROPOSED REAR ELEVATION

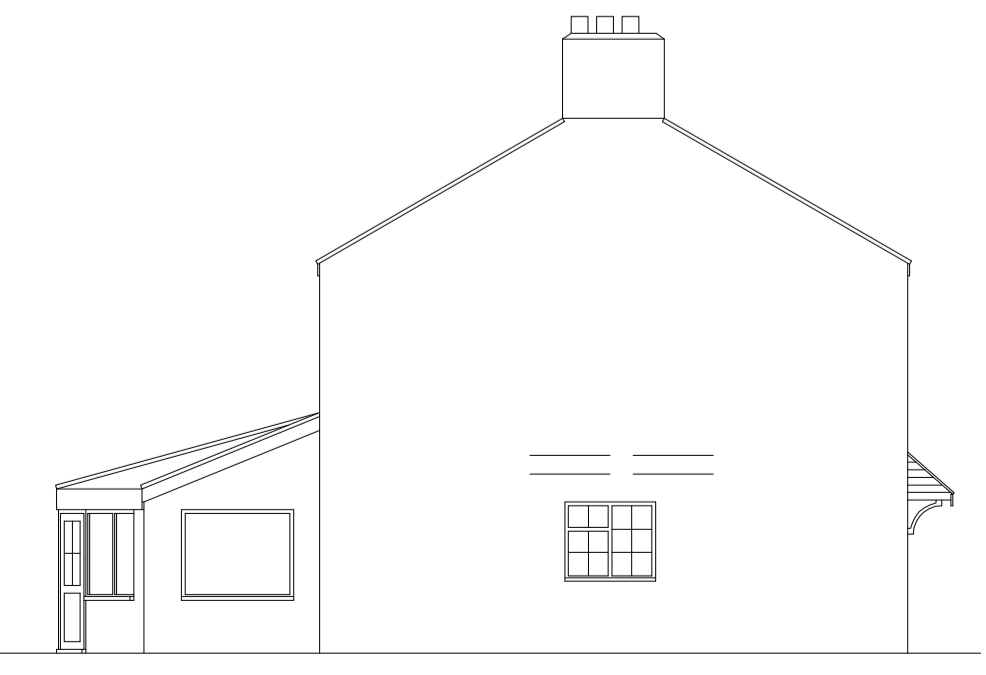


EXISTING SIDE ELEVATION

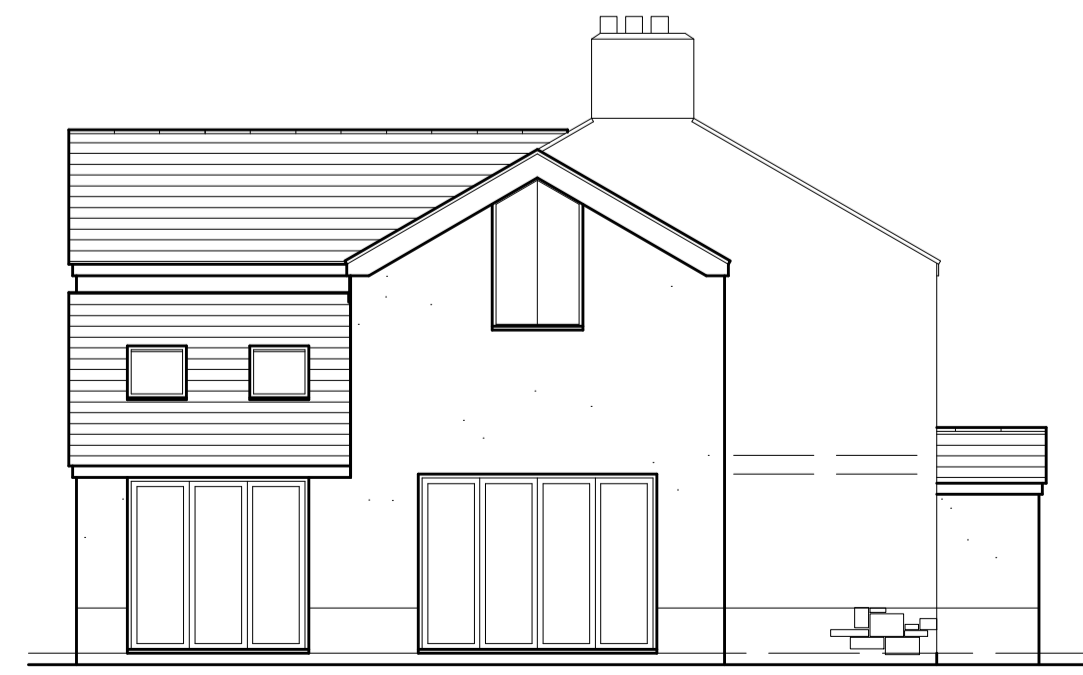


PROPOSED SIDE ELEVATION

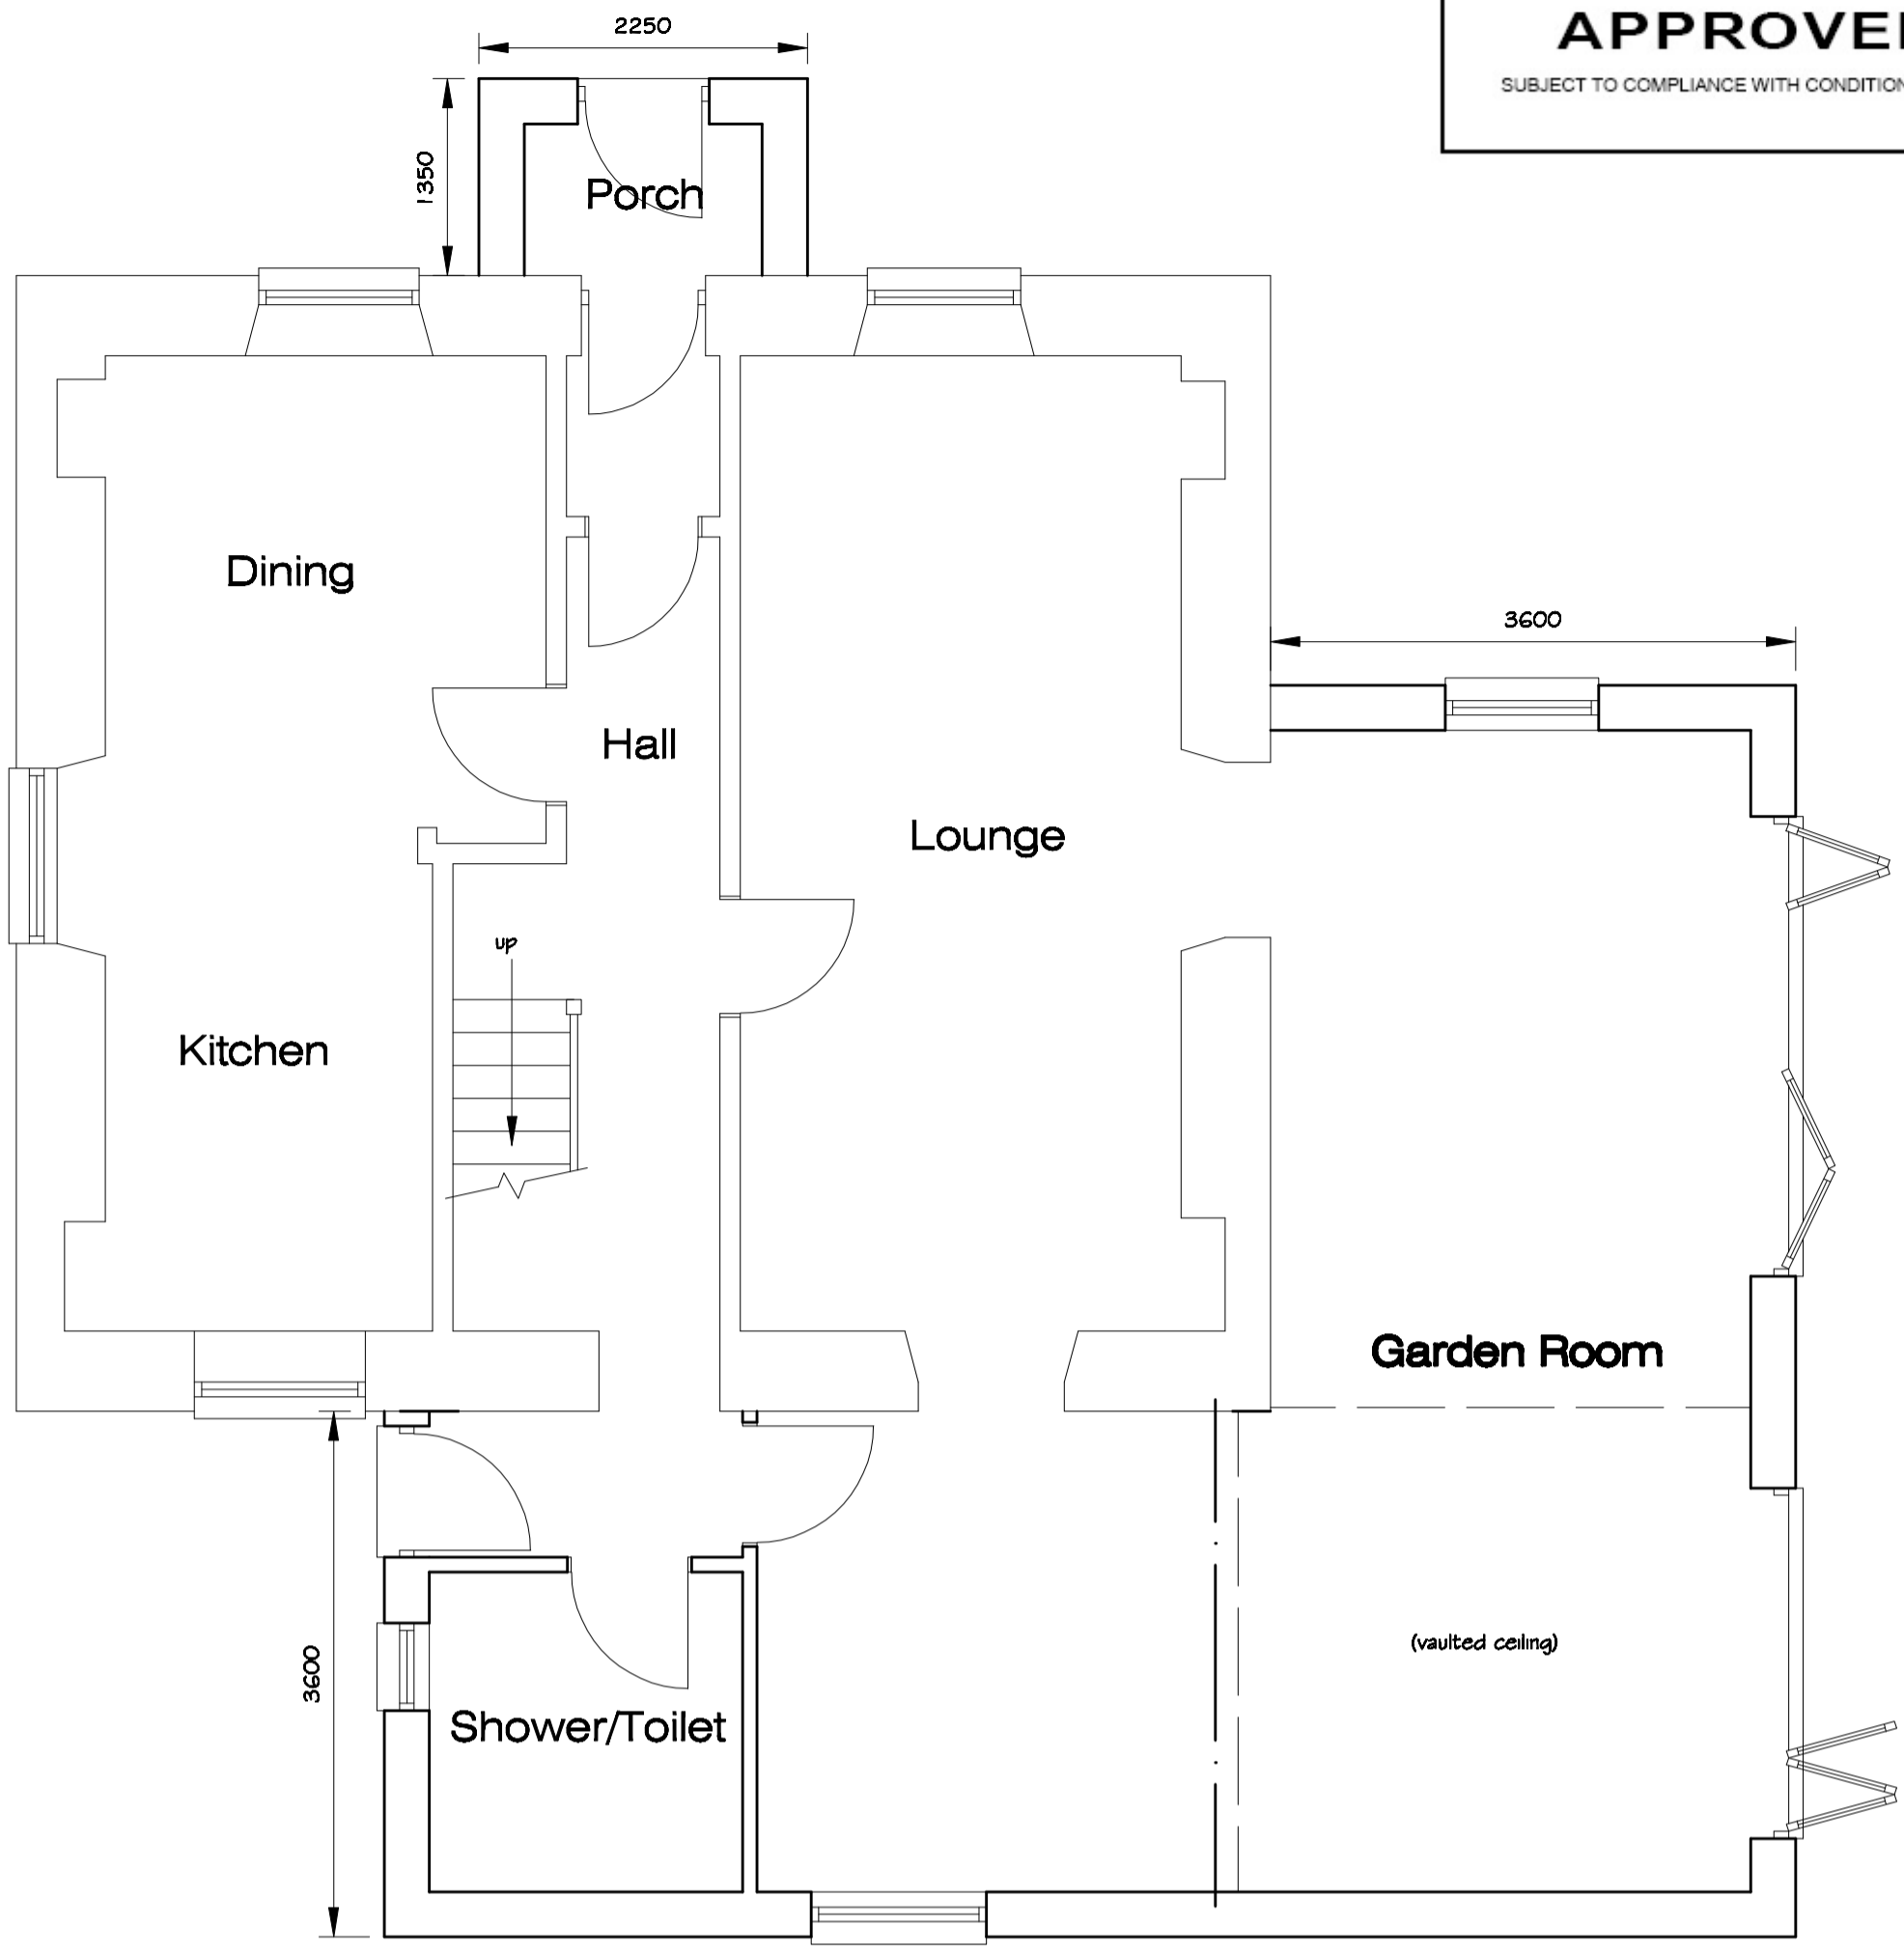


PROPOSED GROUND FLOOR PLAN

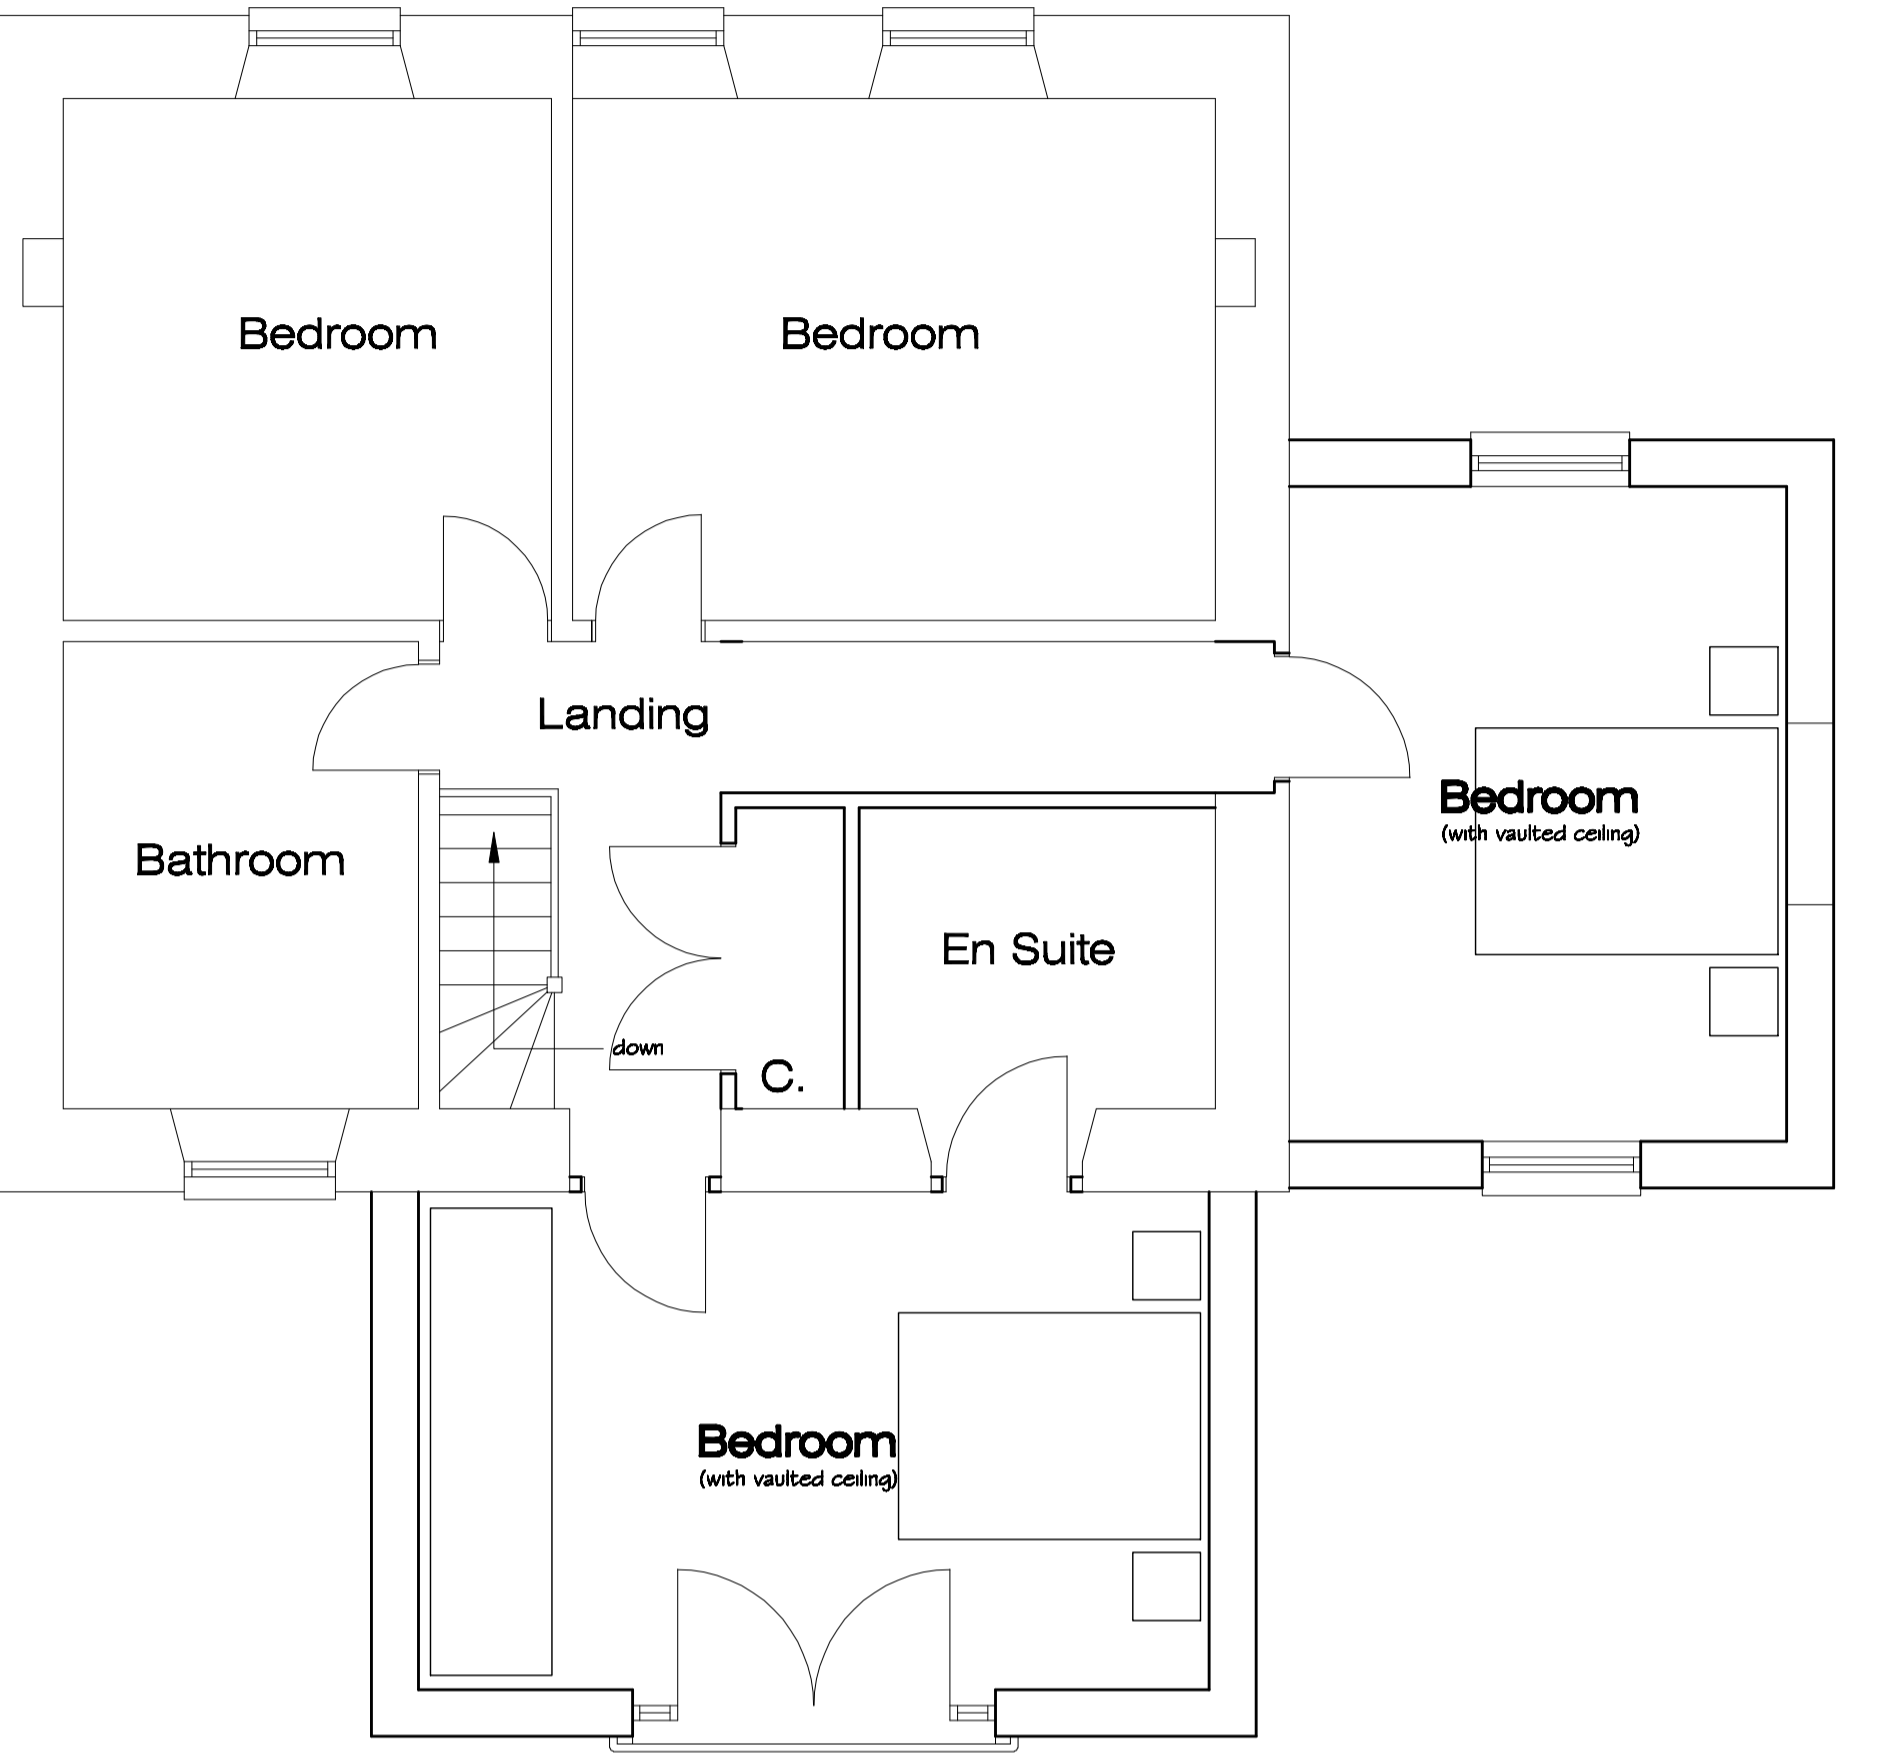


PROPOSED FIRST FLOOR PLAN

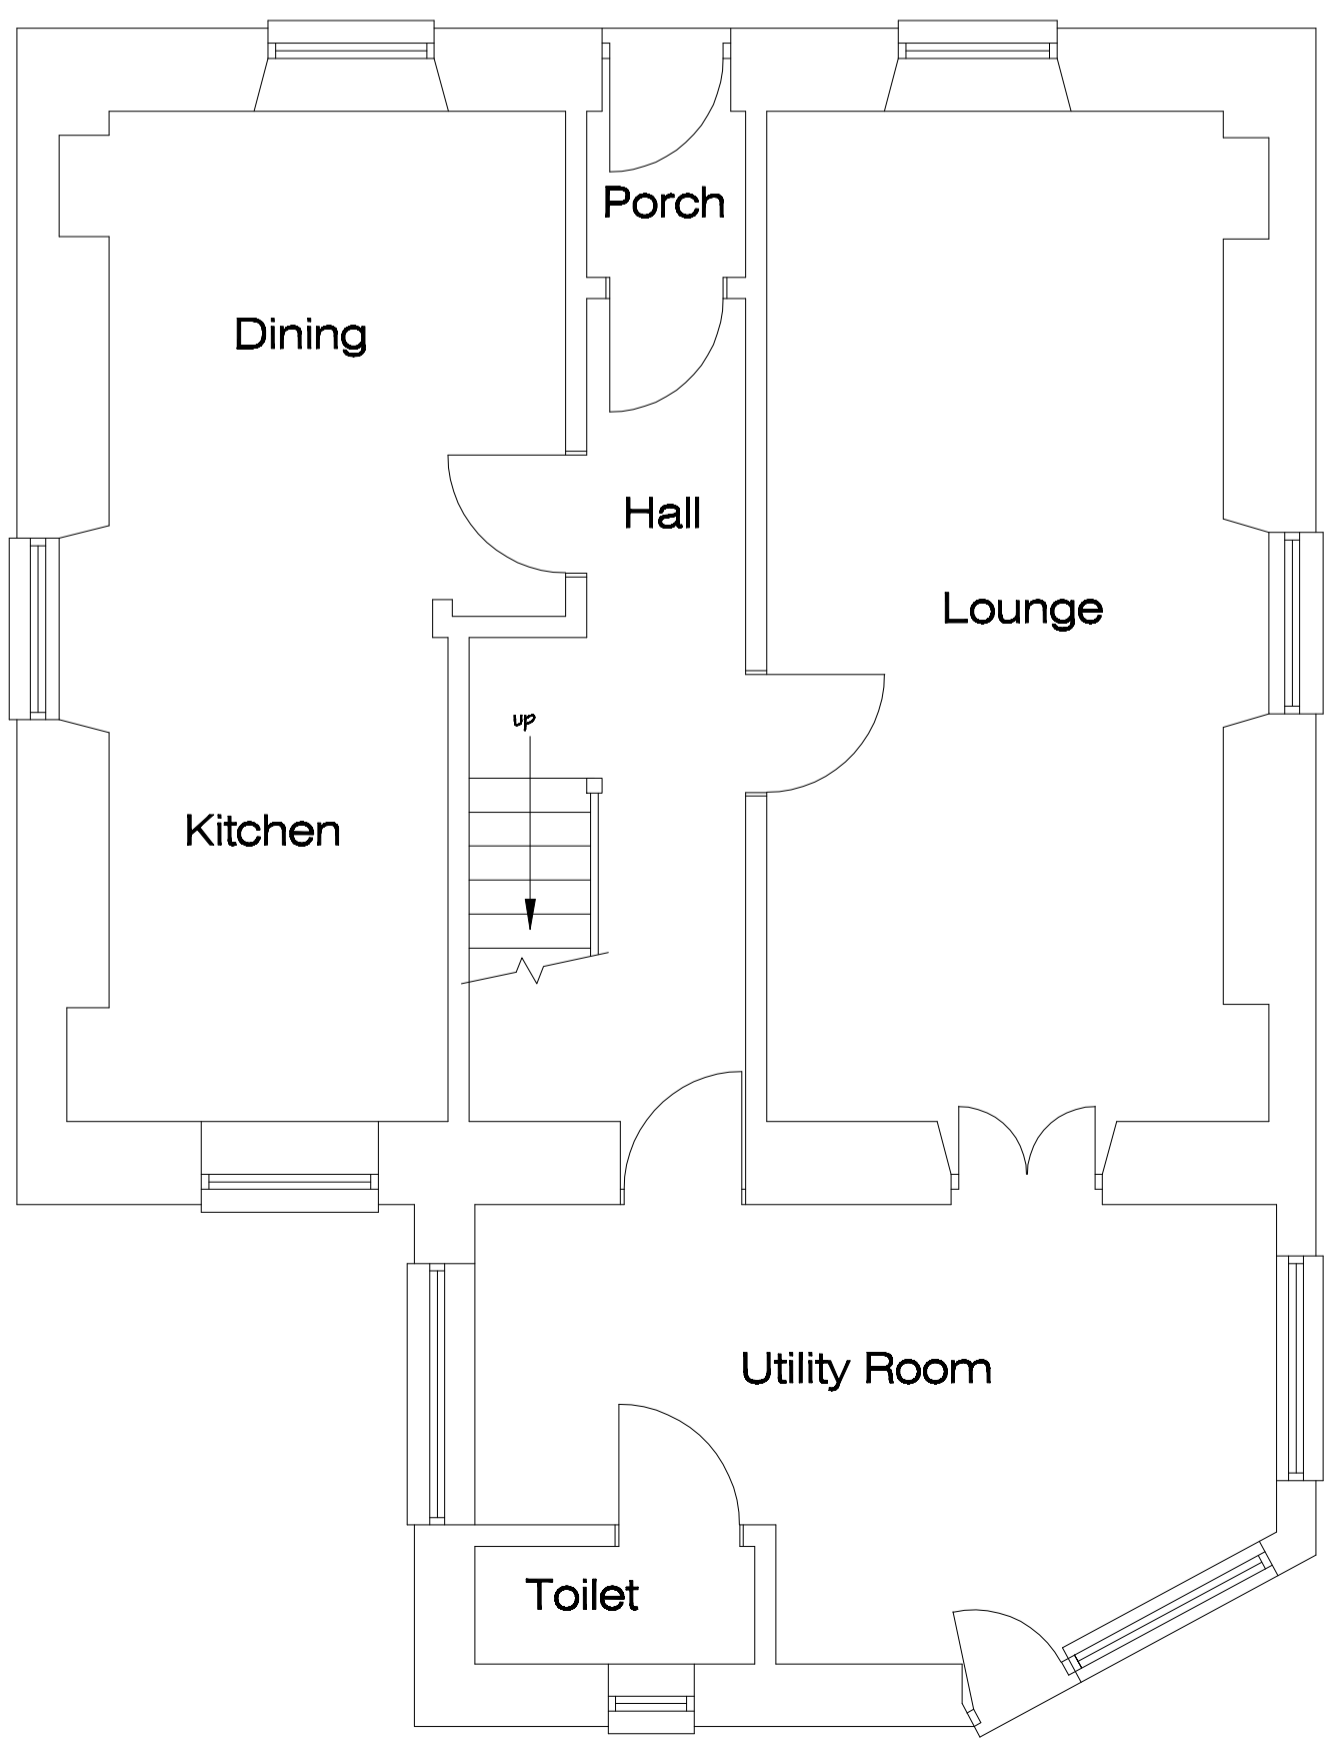

EXISTING GROUND FLOOR PLAN

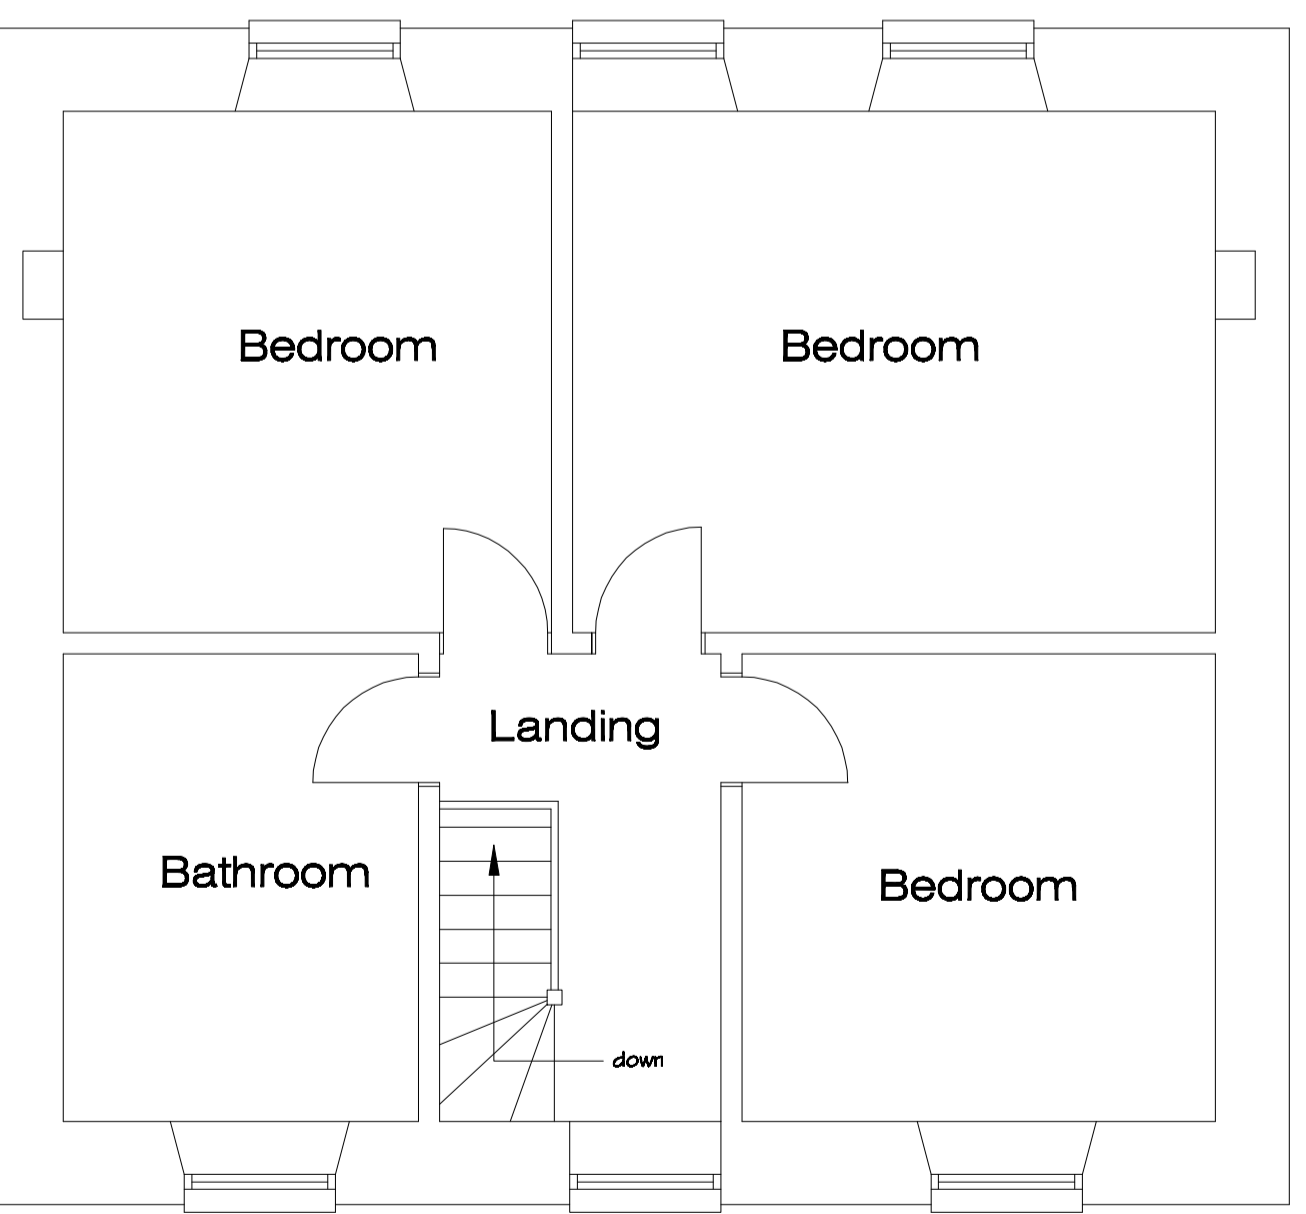

EXISTING FIRST FLOOR PLAN

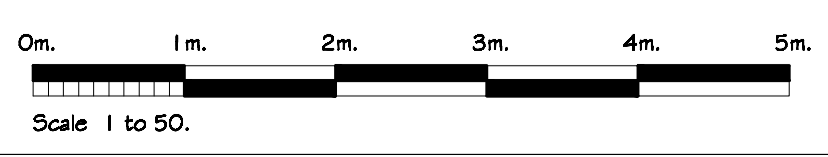

Crescent Architectural
Architectural Design & Services
M.C.I.A.T.
38 De La Beche Road, Sketty,
Swansea, SA2 9AR.
Telephone: 01792 208039 Mobile: 07818 067467
e-mail: crescent3000@aol.com

Project
Proposed Extension at
Ty Groes, Heol y Myrnydd,
Southerndown, Bridgend.
CF32 0SN.

Description
PLANNING DRAWING

Scale 1/50 & 1/100 @ A1.	Date November, 2013.
Drawn	Checked

Drawing No.
PH14/10/1