

Responsibility is not accepted for errors made by others in scaling from this drawing. All construction information should be taken from figured dimensions only.





THE VALE OF
GLAMORGAN COUNCIL
TOWN AND COUNTRY PLANNING ACT 1990
APPROVED
SUBJECT TO COMPLIANCE WITH CONDITIONS (IF ANY)

Soft Landscaping


Stone Wall

Outbuilding

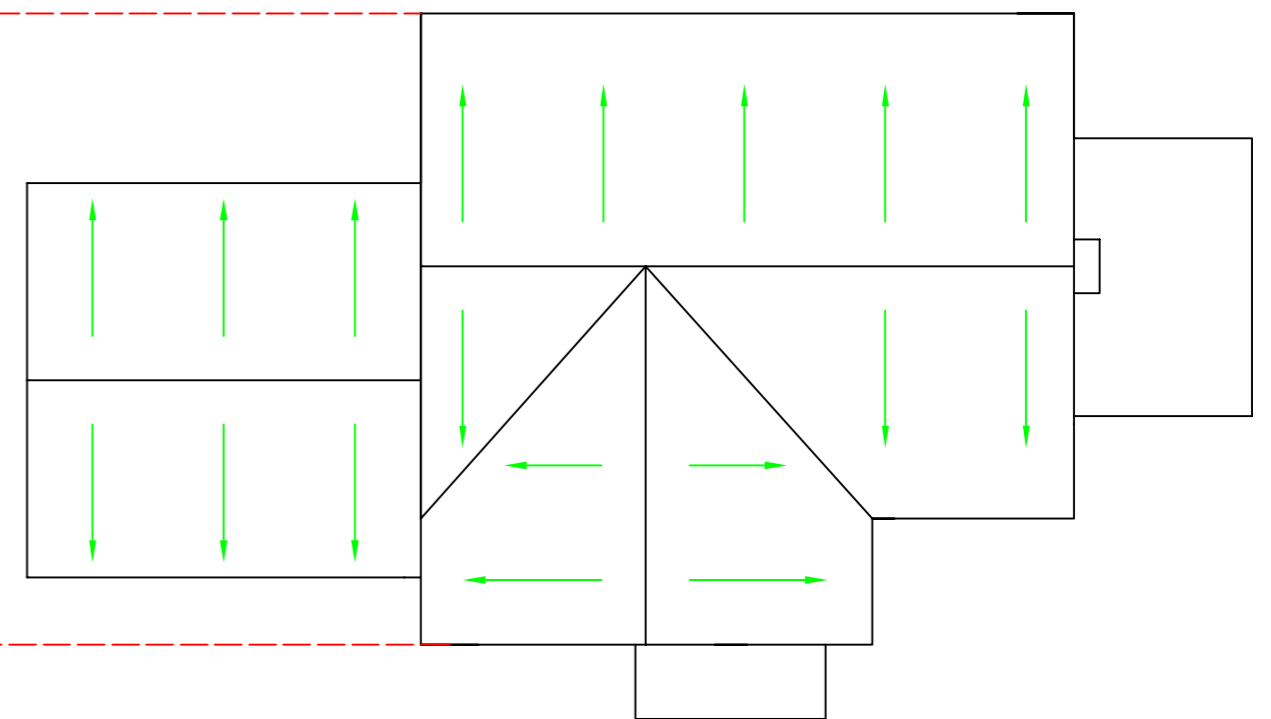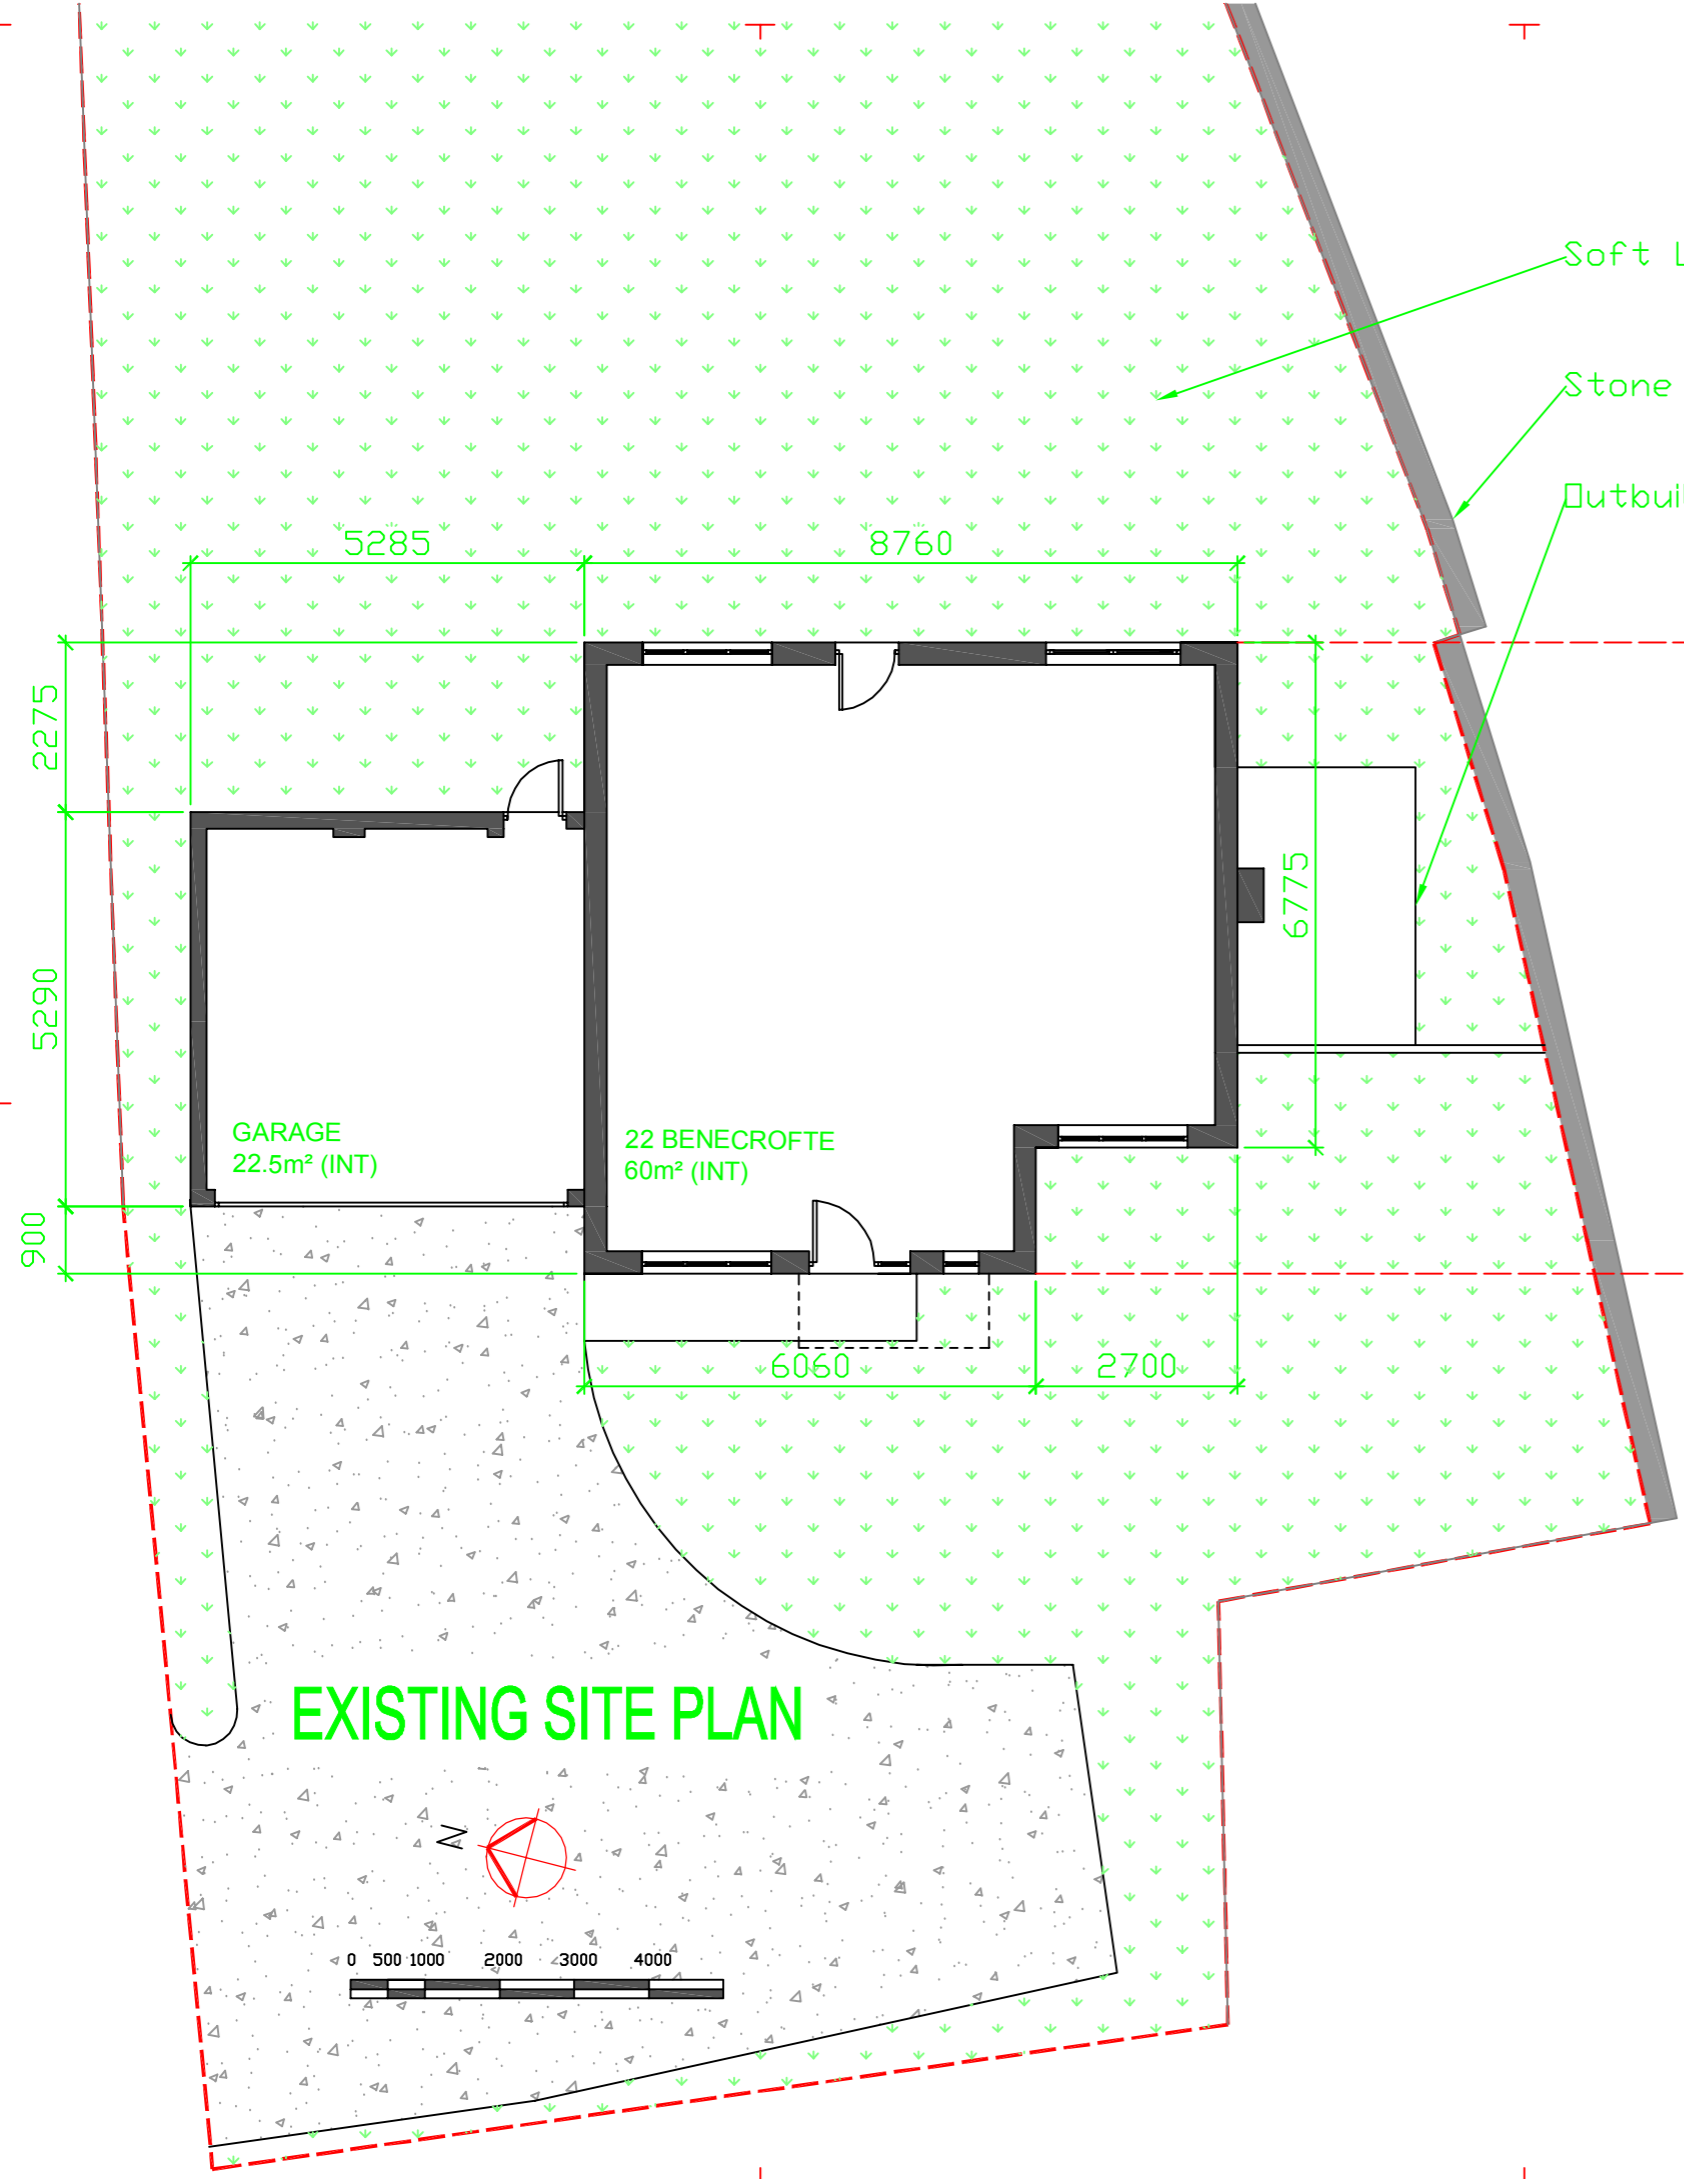

EXISTING ROOF PLAN

EXISTING SITE PLAN

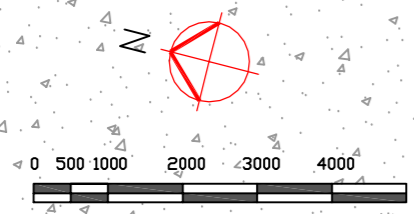

date rev name chk note
DISEGNO
Planning Drawing Specialists
73 Cedar Way, Penarth, Vale of Glamorgan CF64 3PW
T: 02922 21078 F: www.disegnouk.com

CLIENT
Mr & Mrs Morris
22 Benecrofte
Rhoose
CF62 3HJ

DRAWING TITLE
Existing Site Plan, Roof Plan @ A3

DATE SCALE DRAWN BY CHECKED BY
April 2014 1:100 A Zacharias

DRAWING NUMBER REVISION NO.
131-22-CF62-003