


THE VALE OF
GLAMORGAN COUNCIL
TOWN AND COUNTRY PLANNING ACT 1990
APPROVED
SUBJECT TO COMPLIANCE WITH CONDITIONS (IF ANY)





EXISTING FRONT ELEVATION - 1:100

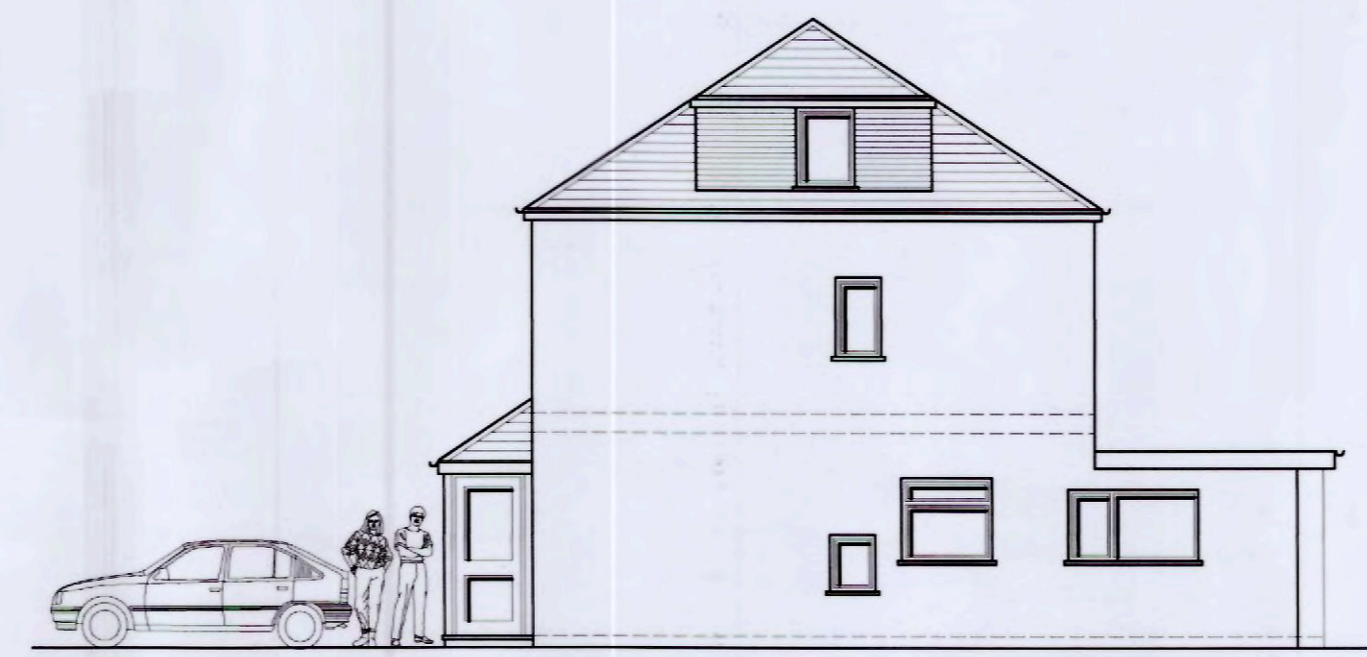


EXISTING SIDE ELEVATION - 1:100




EXISTING REAR ELEVATION - 1:100

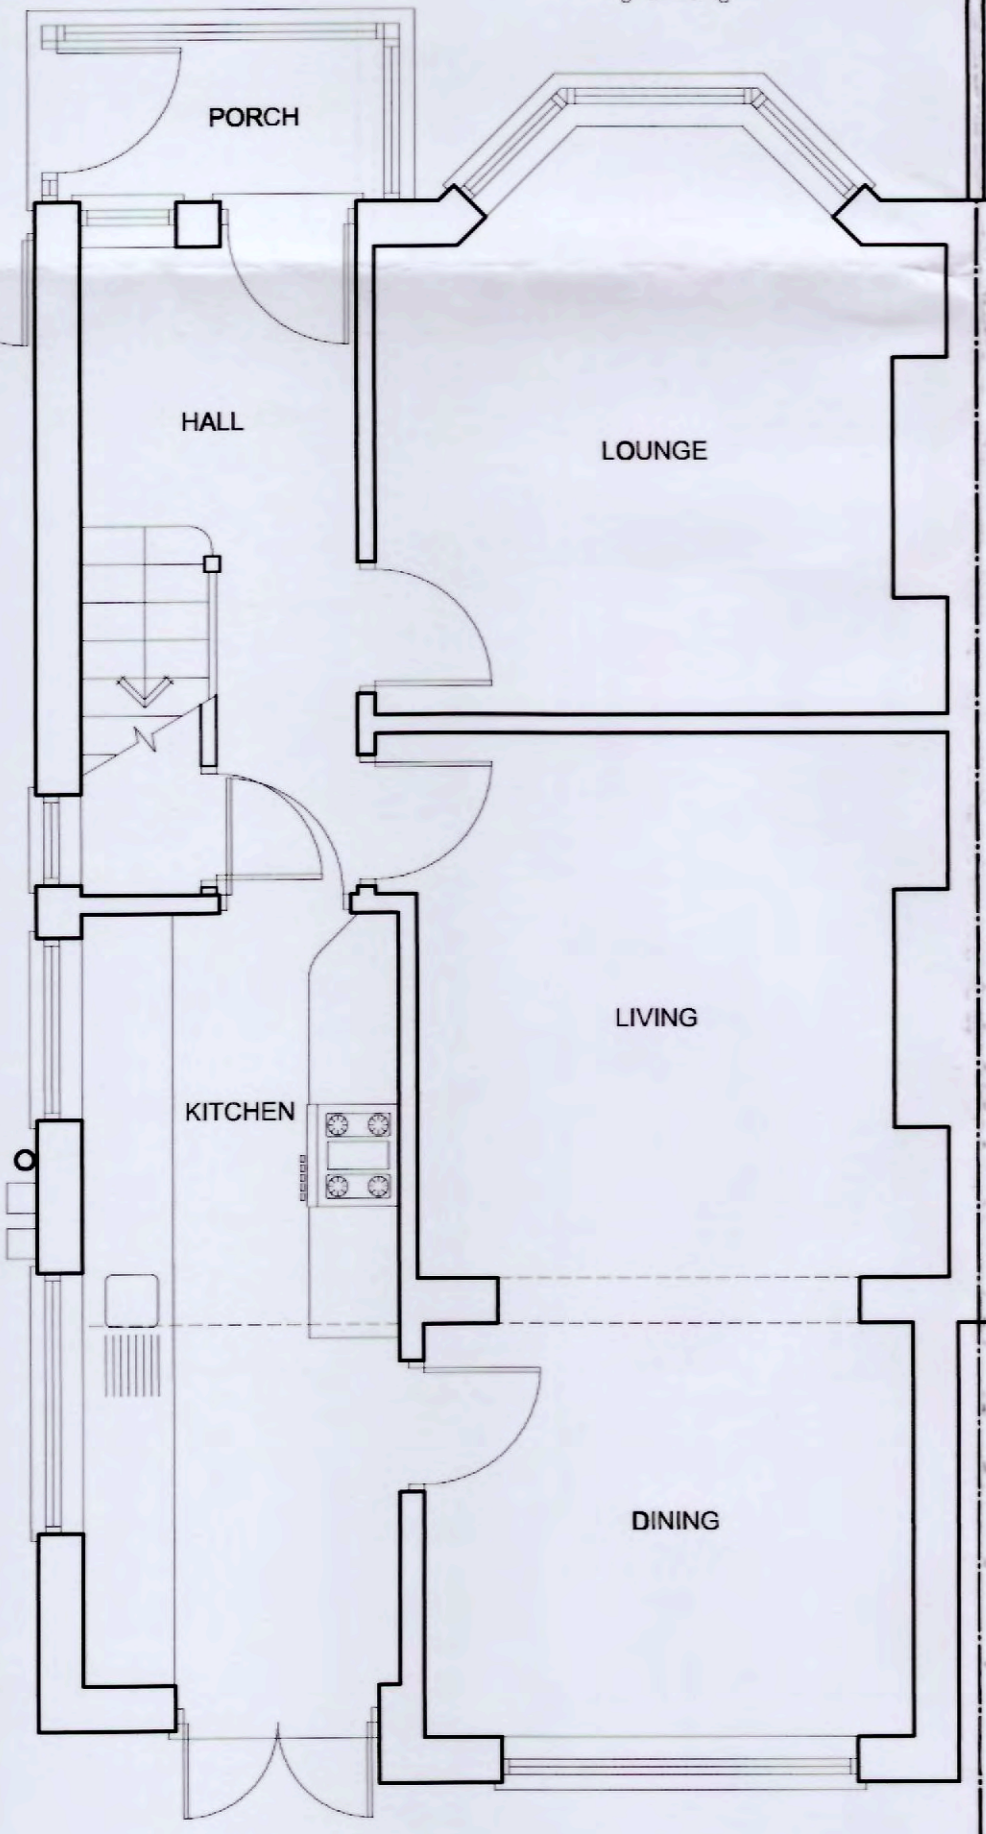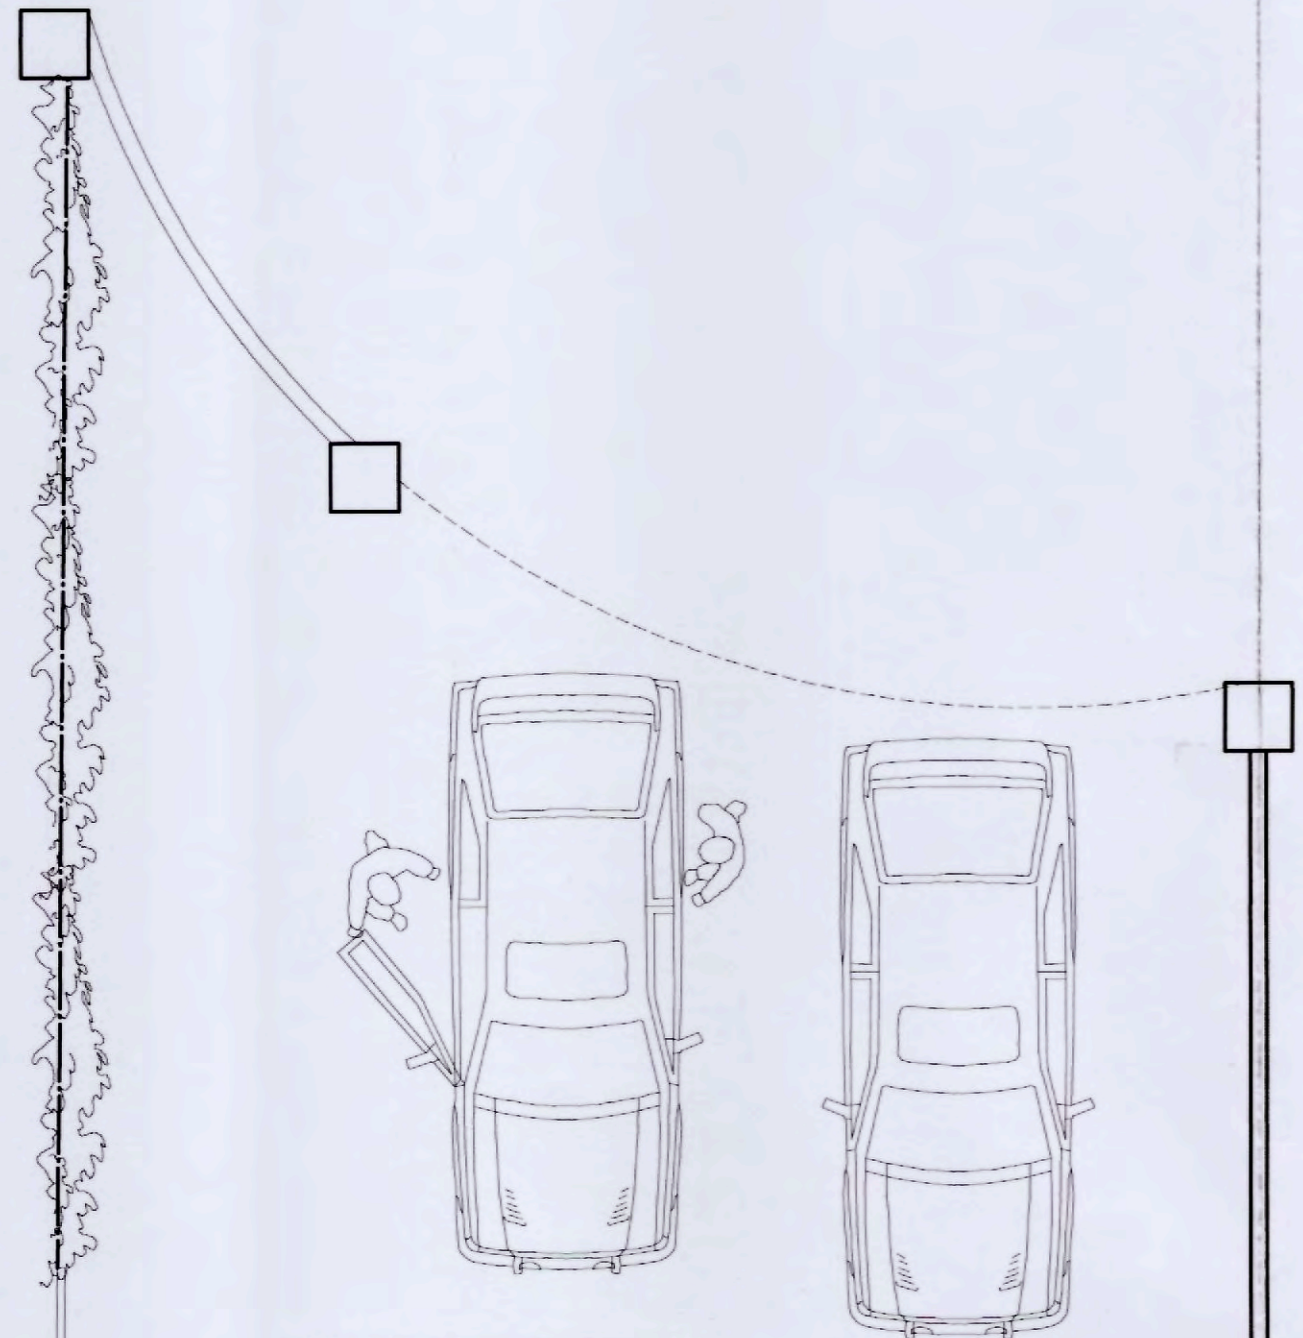


EXISTING GROUND FLOOR PLAN - 1:50

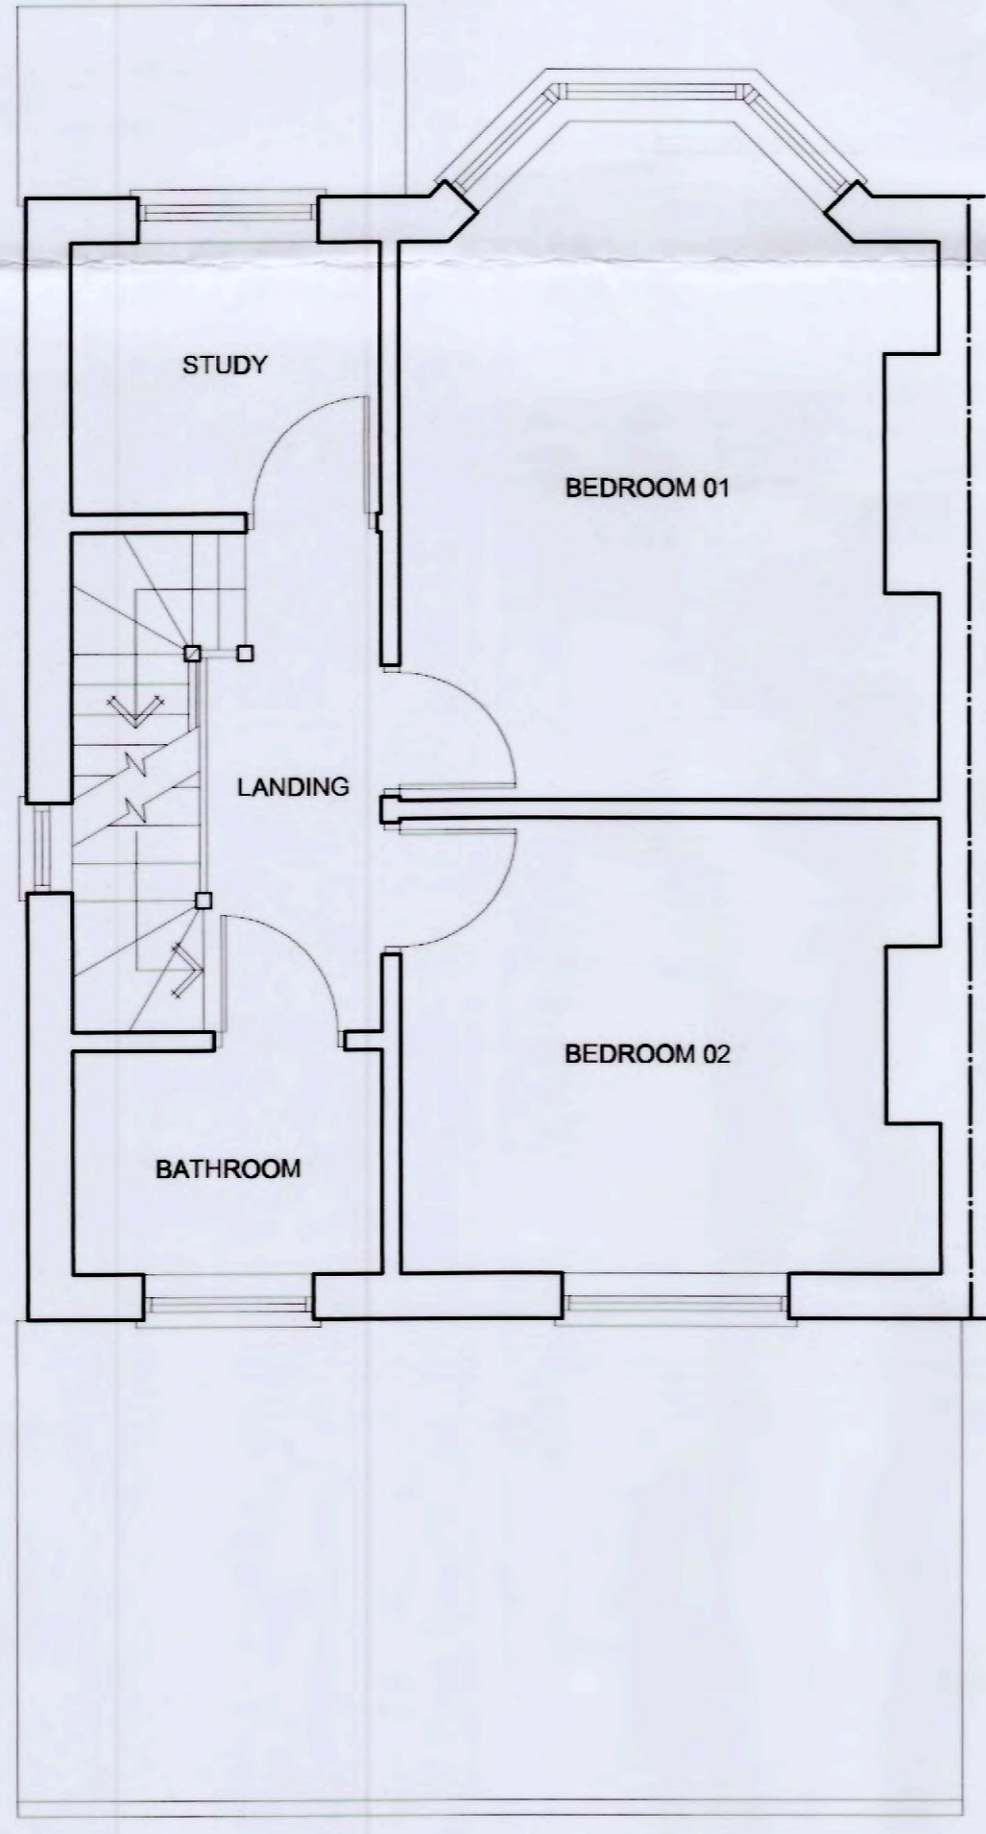

EXISTING FIRST FLOOR PLAN - 1:50

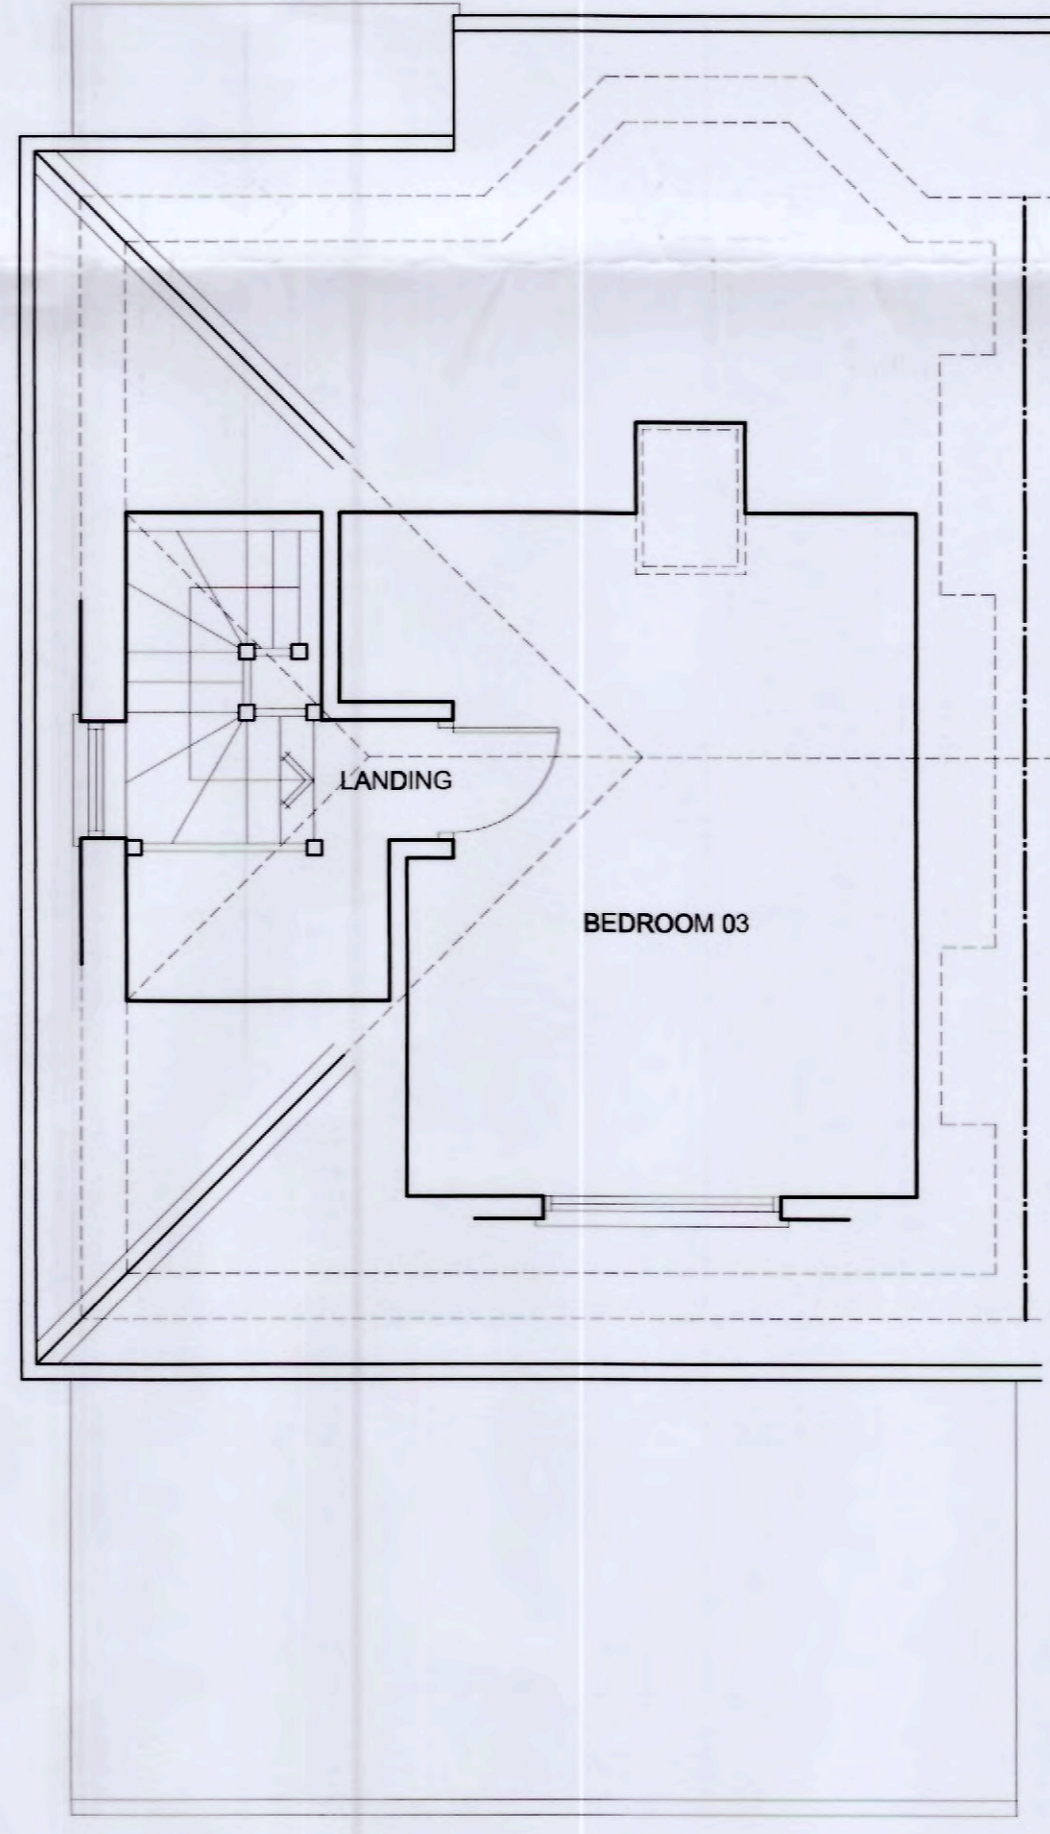

EXISTING ROOF FLOOR PLAN - 1:50

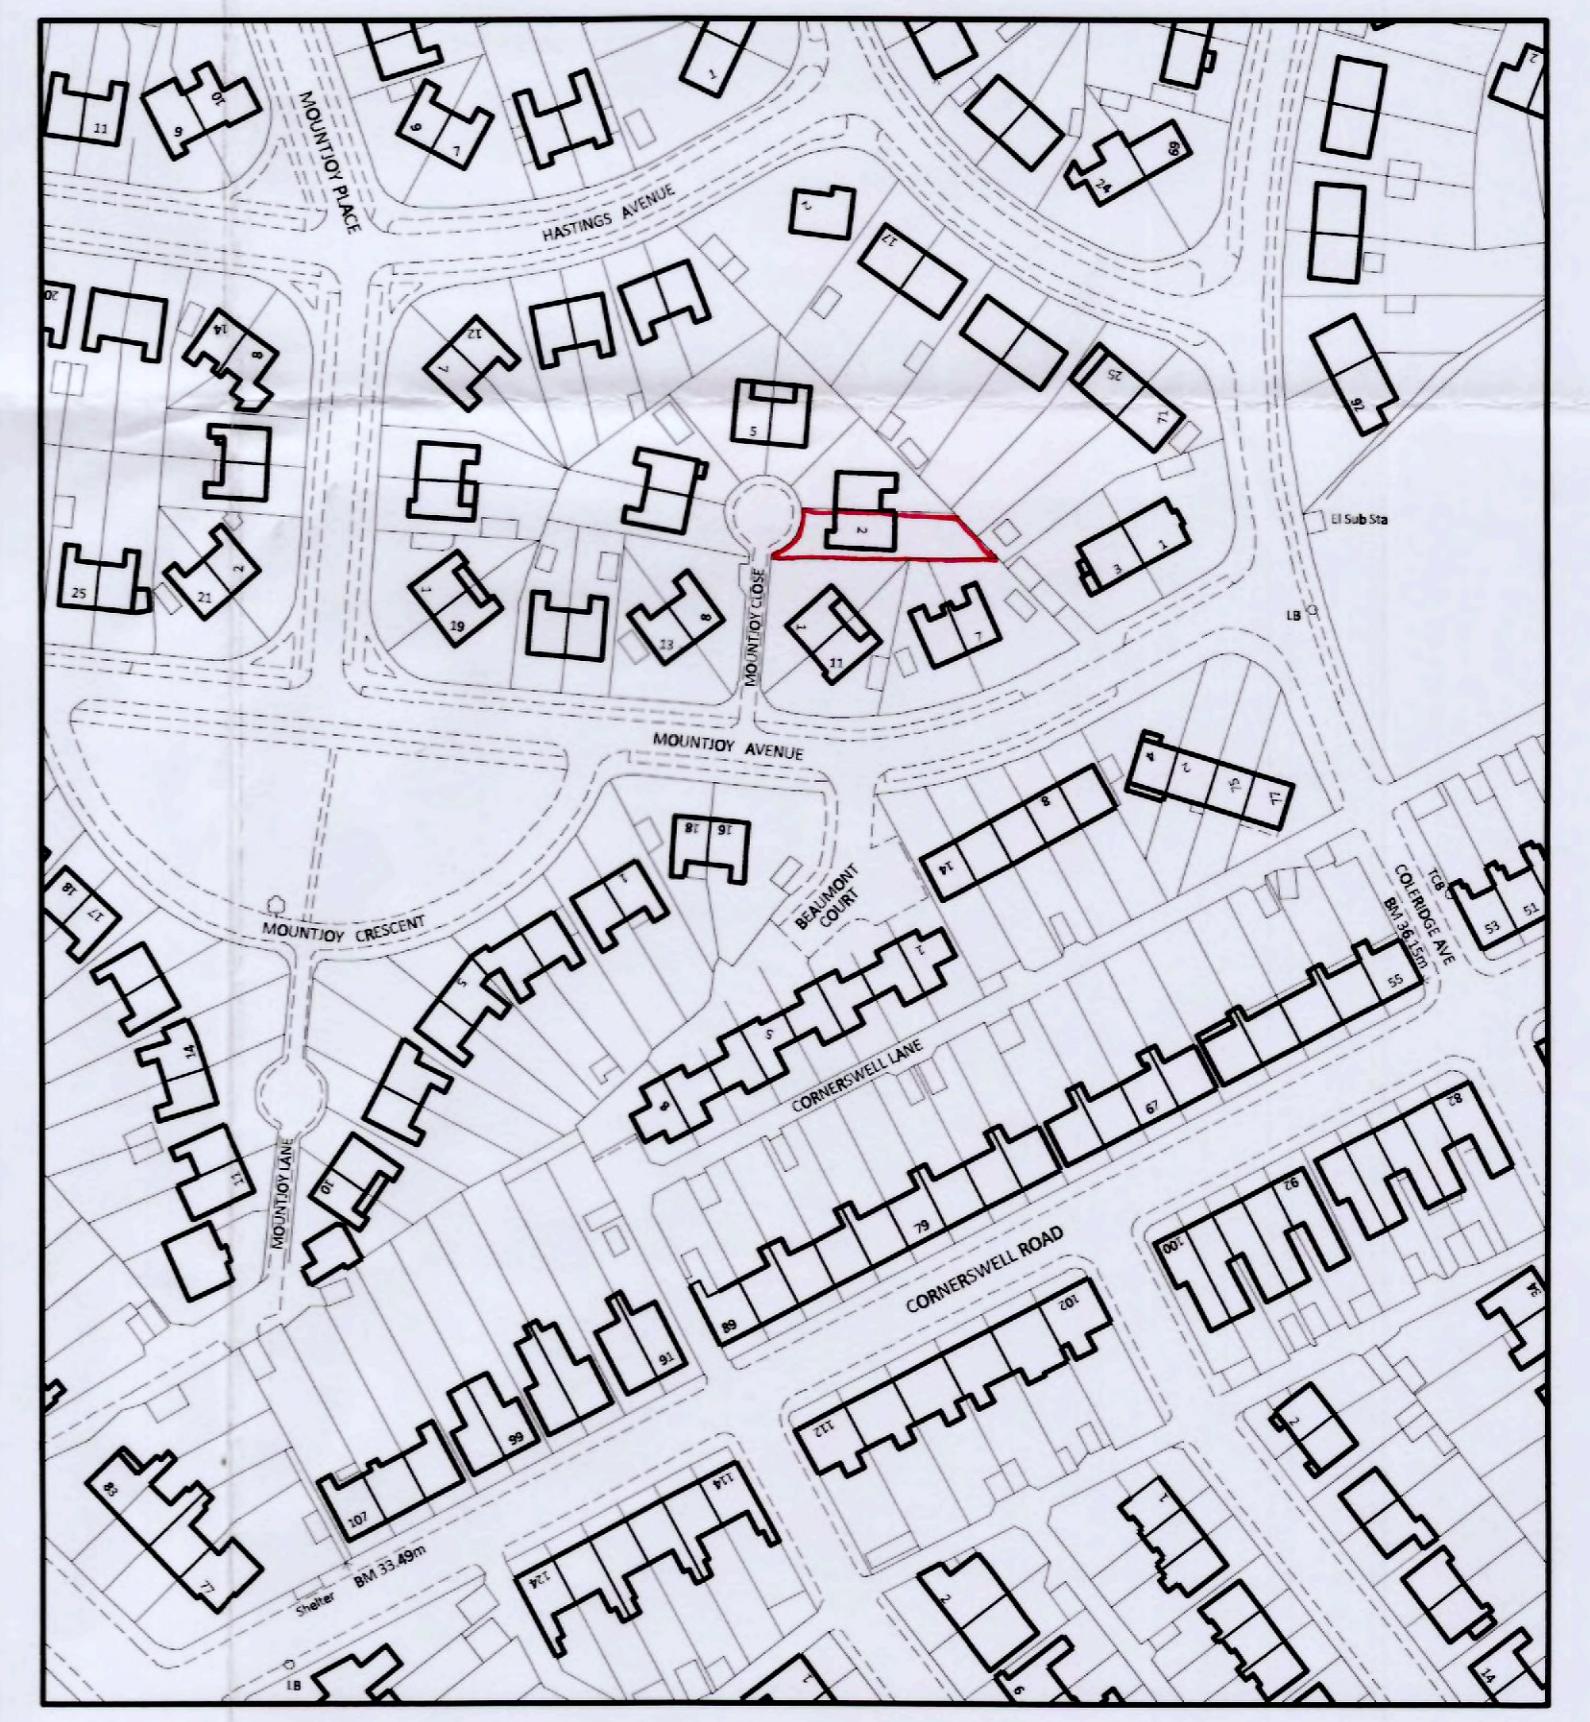

SITE LOCATION PLAN - 1:1250

14 0097 0 FUL RECEIVED
18 AUG 2014

ENVIRONMENTAL AND ECONOMIC REGISTRATION

HOMES & GARDEN
ARCHITECTURE and GARDEN DESIGN
Barry Mayled
B.Sc (Hons) B Arch (Dist)
HNC Garden Design (Dist) RIBA
Architect & Garden Designer
Augusta Studio
The Courty
16a Augusta Road
Penarth
Vale of Glamorgan
CF64 5RH
Tel: 029 2070 5864
Fax: 029 2070 0603
Email: mayled@homesandgarden.fsnet.co.uk

Do not scale this drawing
Architect to be notified of any discrepancies in figured dimension
Contractors must check all dimensions on site
This drawing is copyright
 Preliminary
 Information
 Construction
Revision:

Job Title:
2 MOUNTJOY CLOSE, PENARTH
Drawing Title:
EXISTING PLANS & ELEVATIONS
Job No: XXXX 1070 Drawing No: P.01
Scales:
1:50, 1:100, 1:1250
Drawn: BFM Checked: Date: JUNE 2014