


PROPOSED FIRST FLOOR PLAN - 1:50




PROPOSED FRONT ELEVATION - 1:100



PROPOSED REAR ELEVATION - 1:100

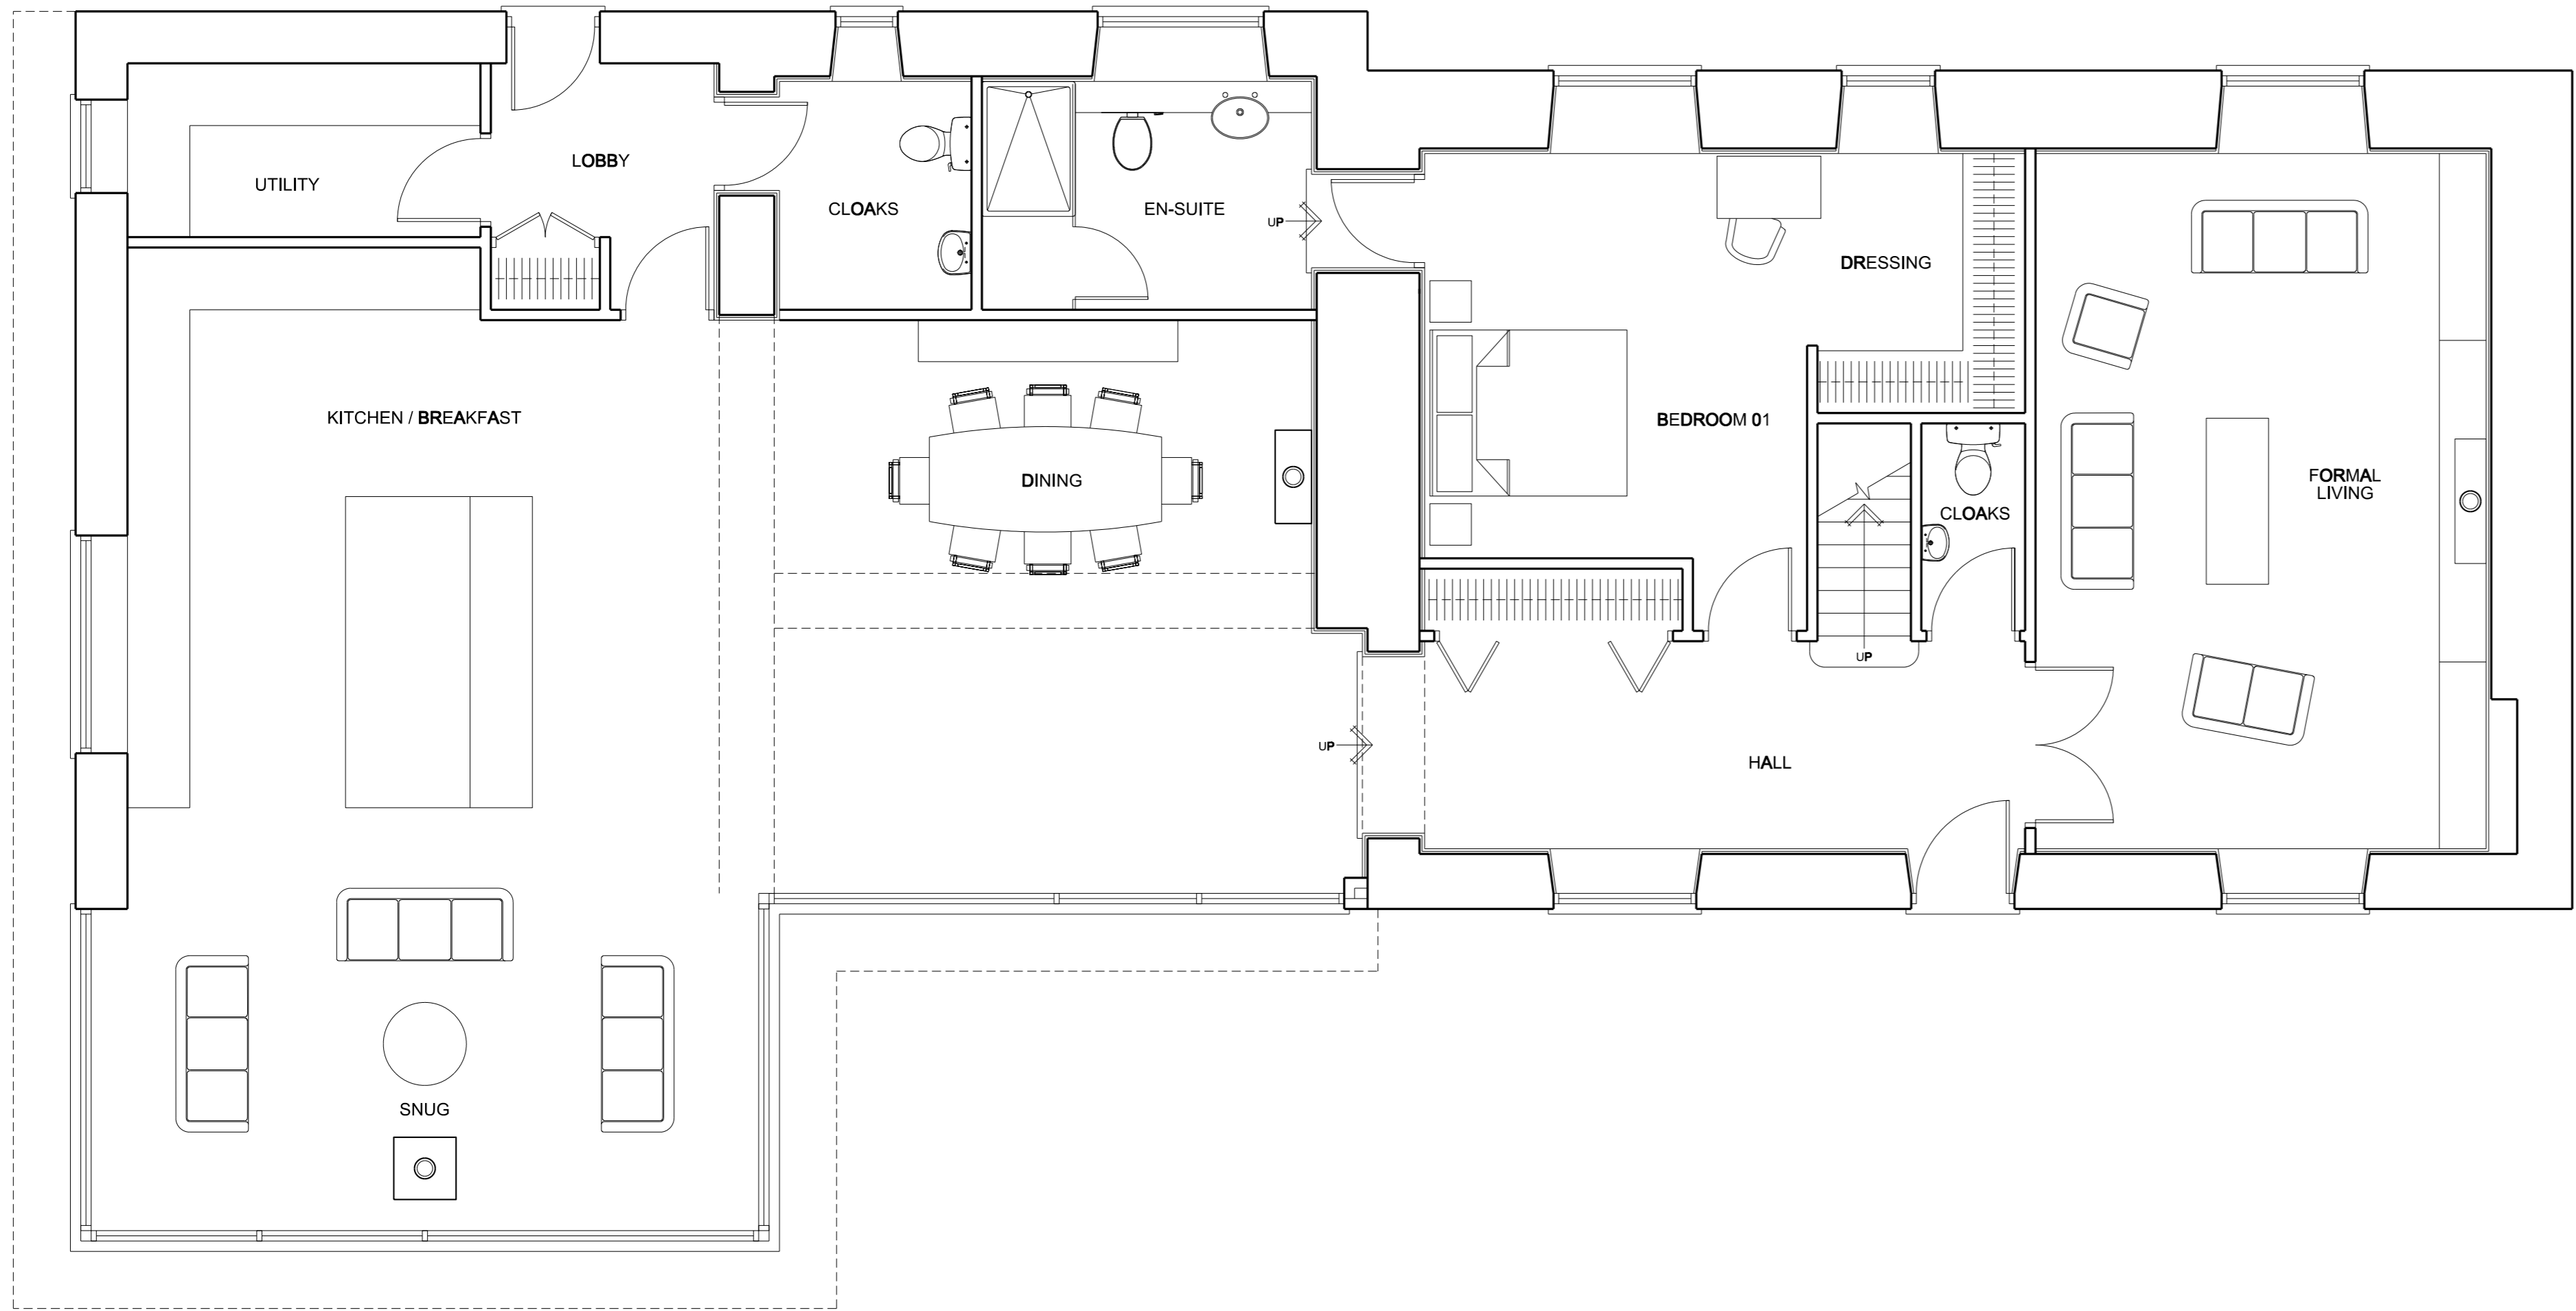


PROPOSED GROUND FLOOR PLAN - 1:50

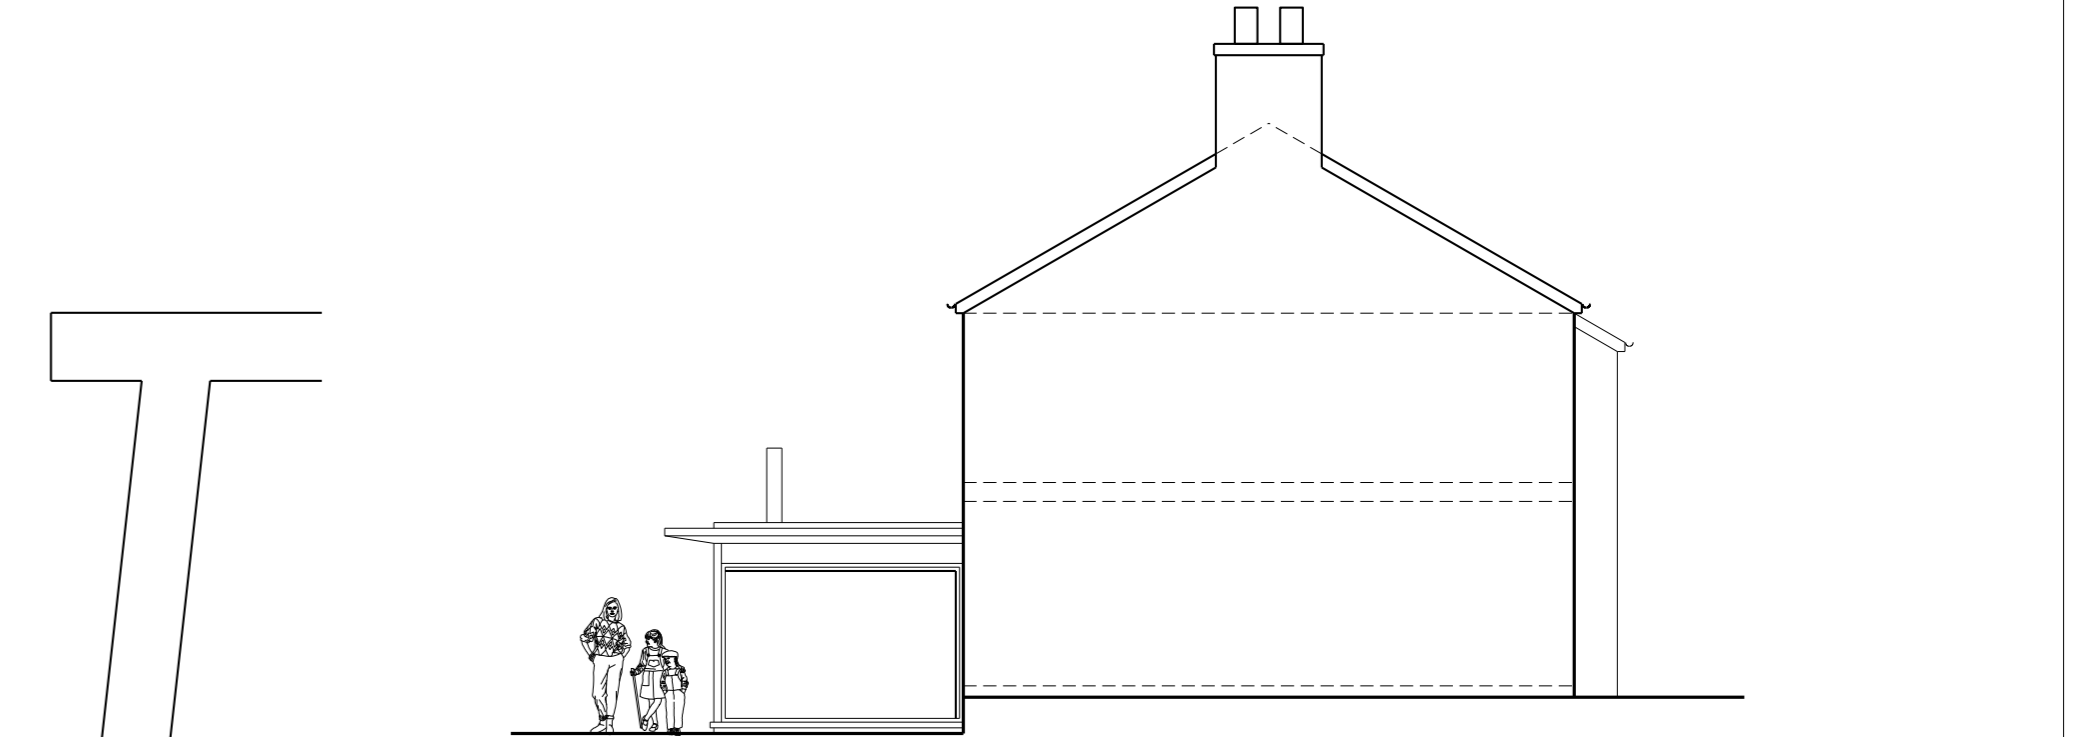

PROPOSED SIDE ELEVATION - 1:100

THE VALE OF
GLAMORGAN COUNCIL
TOWN AND COUNTRY PLANNING ACT 1990
APPROVED
SUBJECT TO COMPLIANCE WITH CONDITIONS (IF ANY)

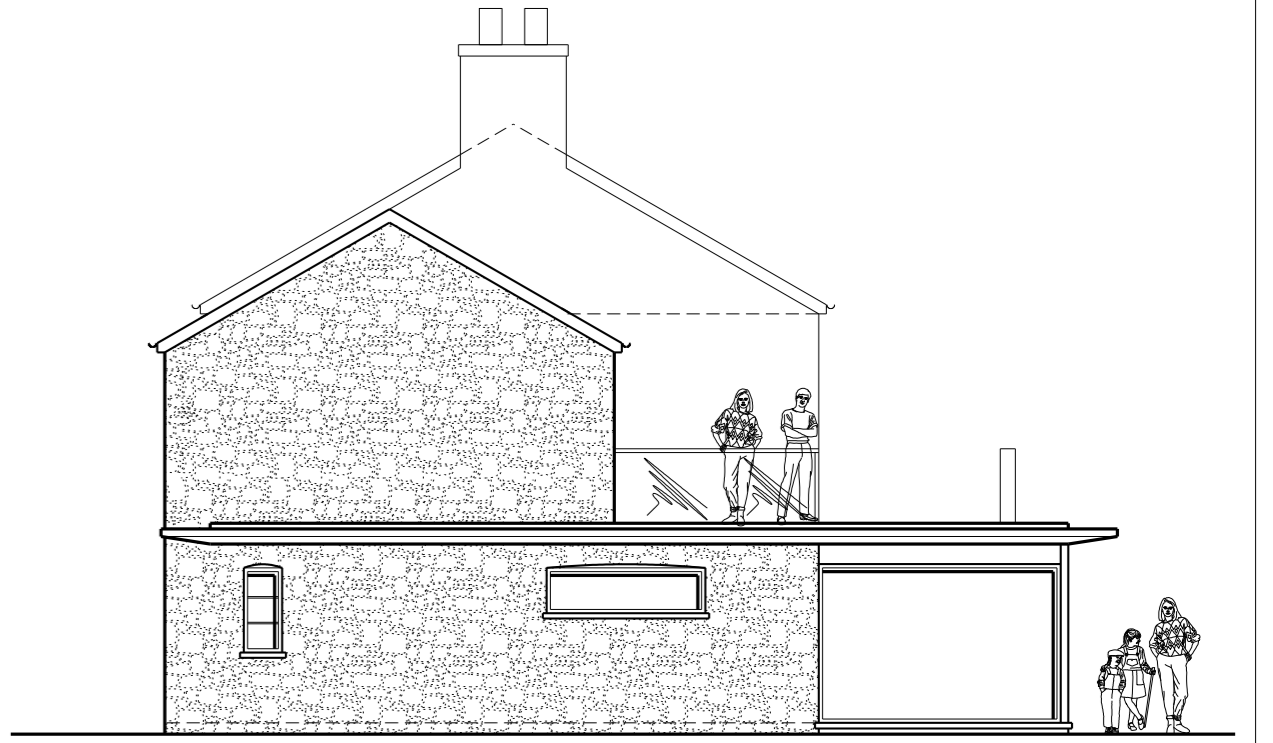

PROPOSED SIDE ELEVATION - 1:100

	Barry Mayled B.Sc (Hons) B Arch (Dist) HNC Garden Design (Dist) RIBA Architect & Garden Designer Augusta Studio 'The Court' 16a Augusta Road Penarth Vale of Glamorgan CF64 5RH Tel: 029 2070 5864 Fax: 029 2070 0603 Email: m.yled@homesandgarden.fsnet.co.uk	Do not scale this drawing Architect to be notified of any discrepancies in figured dimension Contractors must check all dimensions on site This drawing is copyright <input type="checkbox"/> Preliminary <input type="checkbox"/> Information <input type="checkbox"/> Construction Revisions: <table border="1"><tr><td> </td><td> </td><td> </td><td> </td><td> </td></tr></table>						Job Title: SOUTHRA FARM, DINAS POWYS Drawing Title: PROPOSED PLANS & ELEVATIONS Job No: XXXX Drawing No: P.02 Scale: 1:50, 1:100 Drawn: BFM Checked: Date: AUGUST 2014