



GROUND FLOOR PLAN (scale 1 to 100 at A1)



FRONT ELEVATION (scale 1 to 100 at A1)

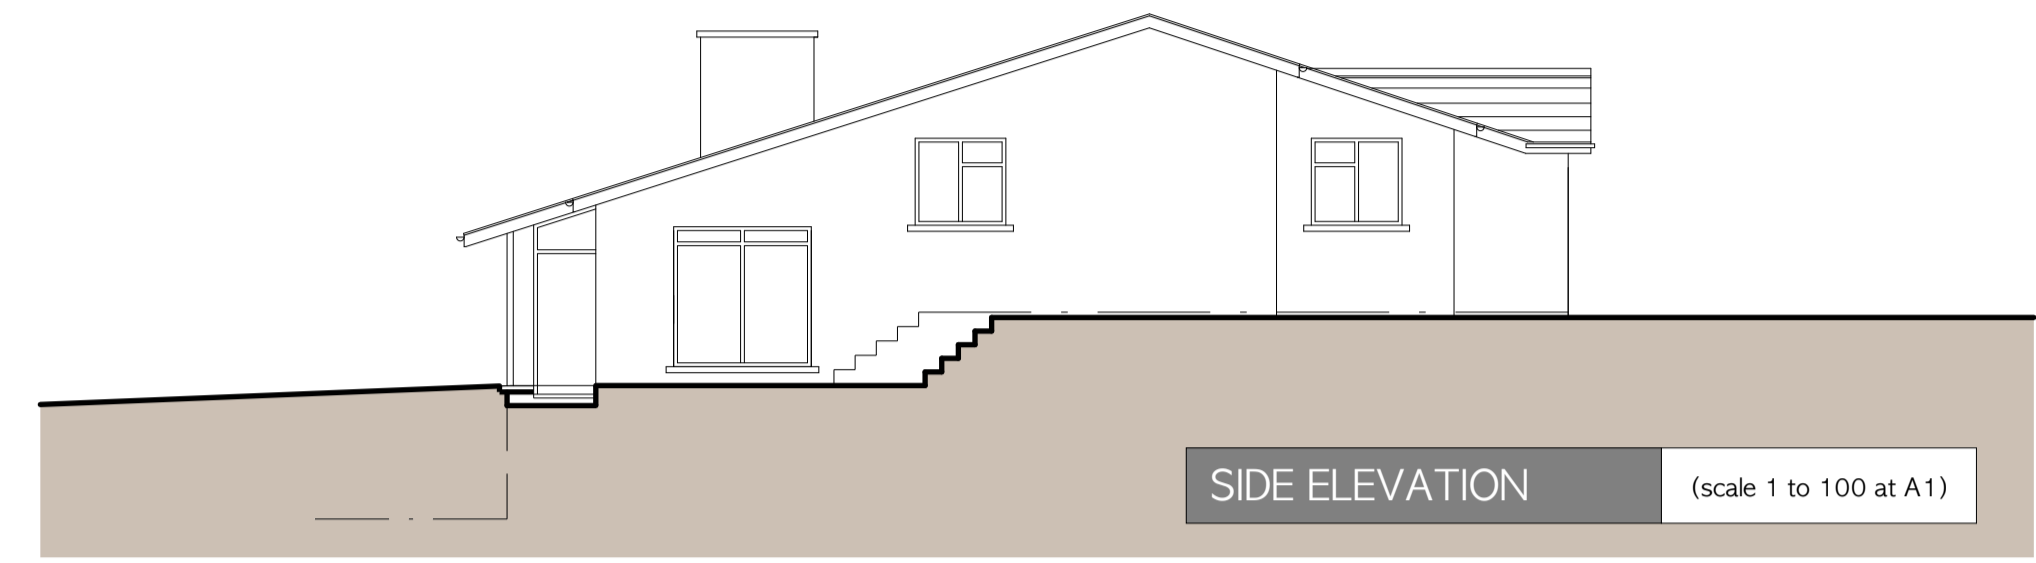

SIDE ELEVATION (scale 1 to 100 at A1)

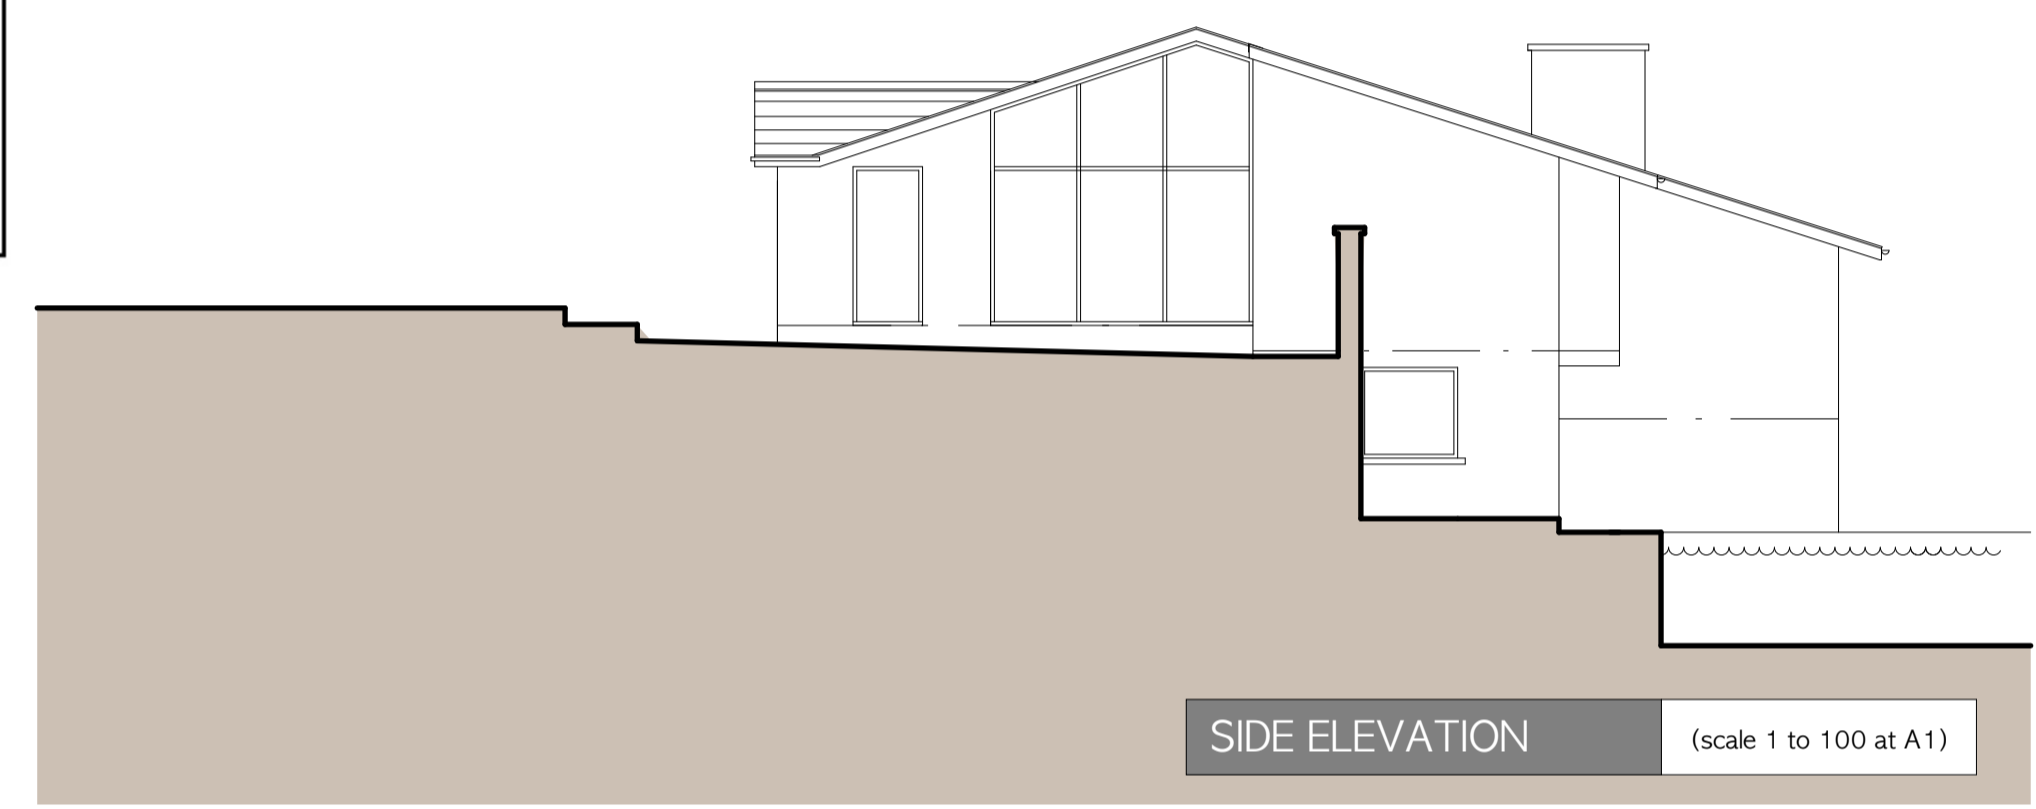


SIDE ELEVATION (scale 1 to 100 at A1)

**THE VALE OF
GLAMORGAN COUNCIL**
TOWN AND COUNTRY PLANNING ACT 1990
APPROVED
SUBJECT TO COMPLIANCE WITH CONDITIONS (IF ANY)



REAR ELEVATION (scale 1 to 100 at A1)

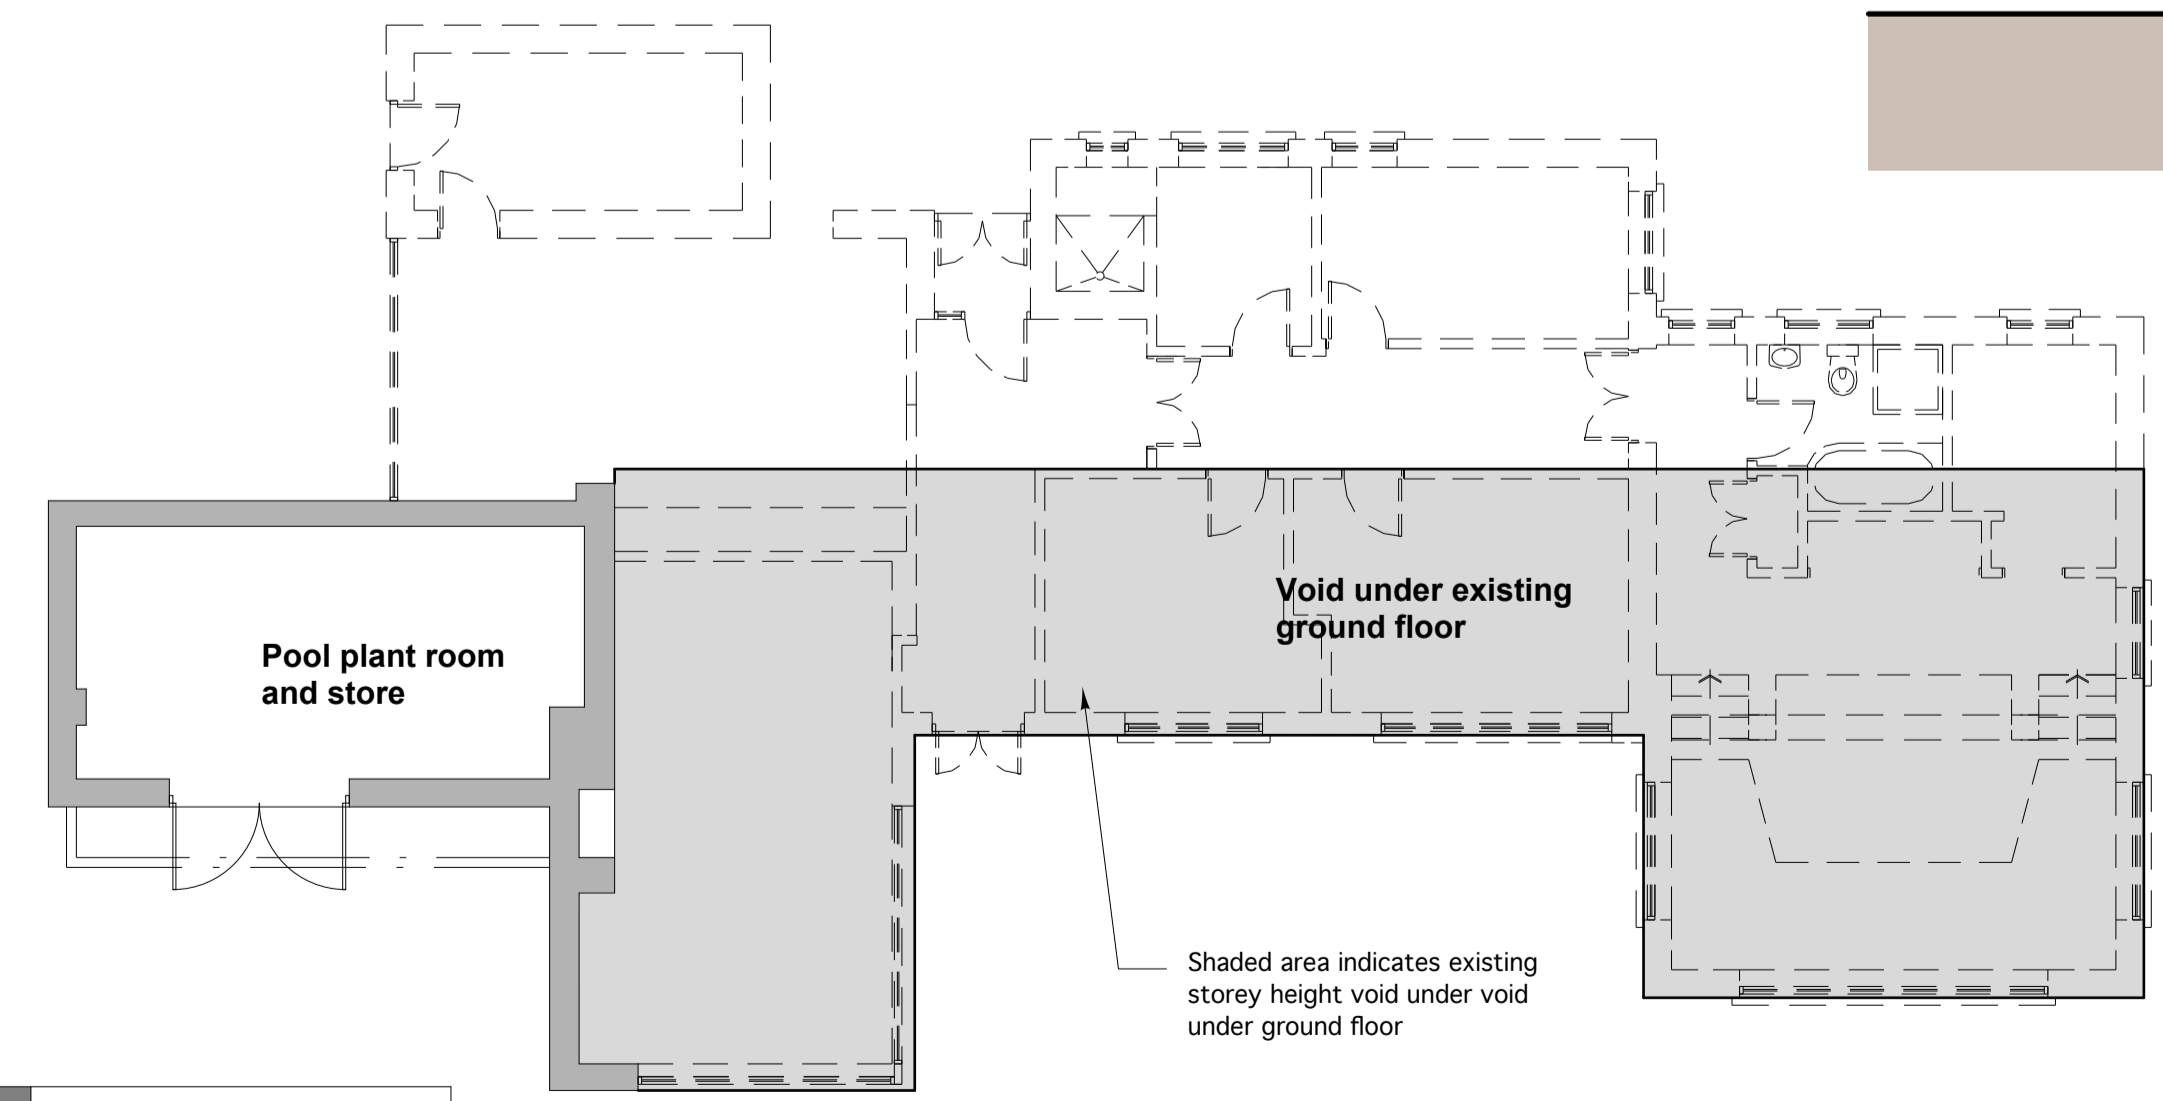

LOWER GROUND FLOOR PLAN (scale 1 to 100 at A1)

Do not scale, use figured dimensions only. Dimensions to be checked on site and any discrepancies reported to the Architect immediately. This drawing is copyright.

Revision Date Comments

Reuben Evans ARCHITECT RIBA RArch
 telephone 01446 791154
 mobile 07800 165884
 email re@reubenevans.co.uk

Project
Proposed two storey dwelling at Little Pen Onn, Llancarfan, Barry, CF62 3AG

Client
Dr Philip Alkin and Charlotte Eckhardt

Drawing
Existing plans and elevations

Date July 2014 **Scale** 1 to 50 at A1 **Drawing No.** 132 - 109

PLANNING ISSUE