



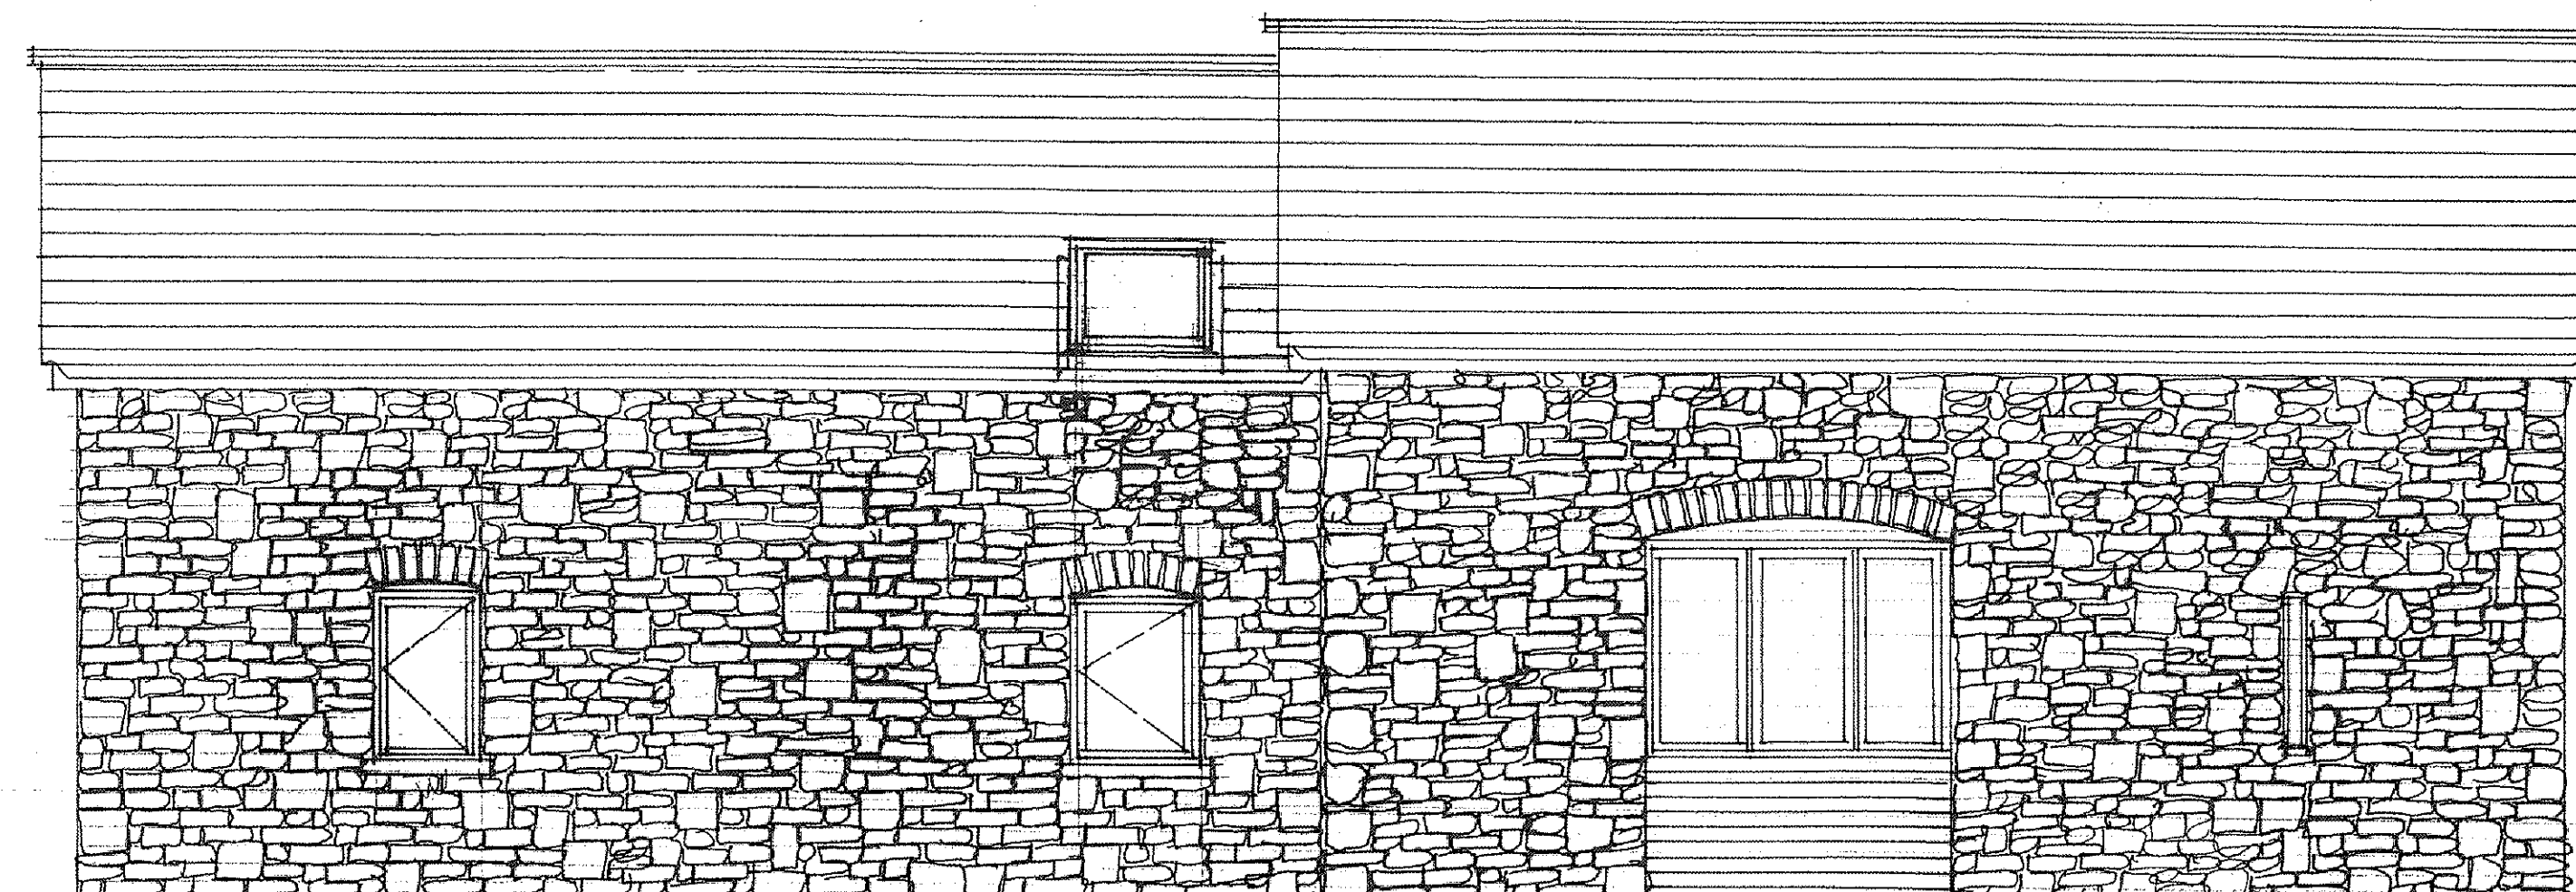

SOUTH ELEVATION

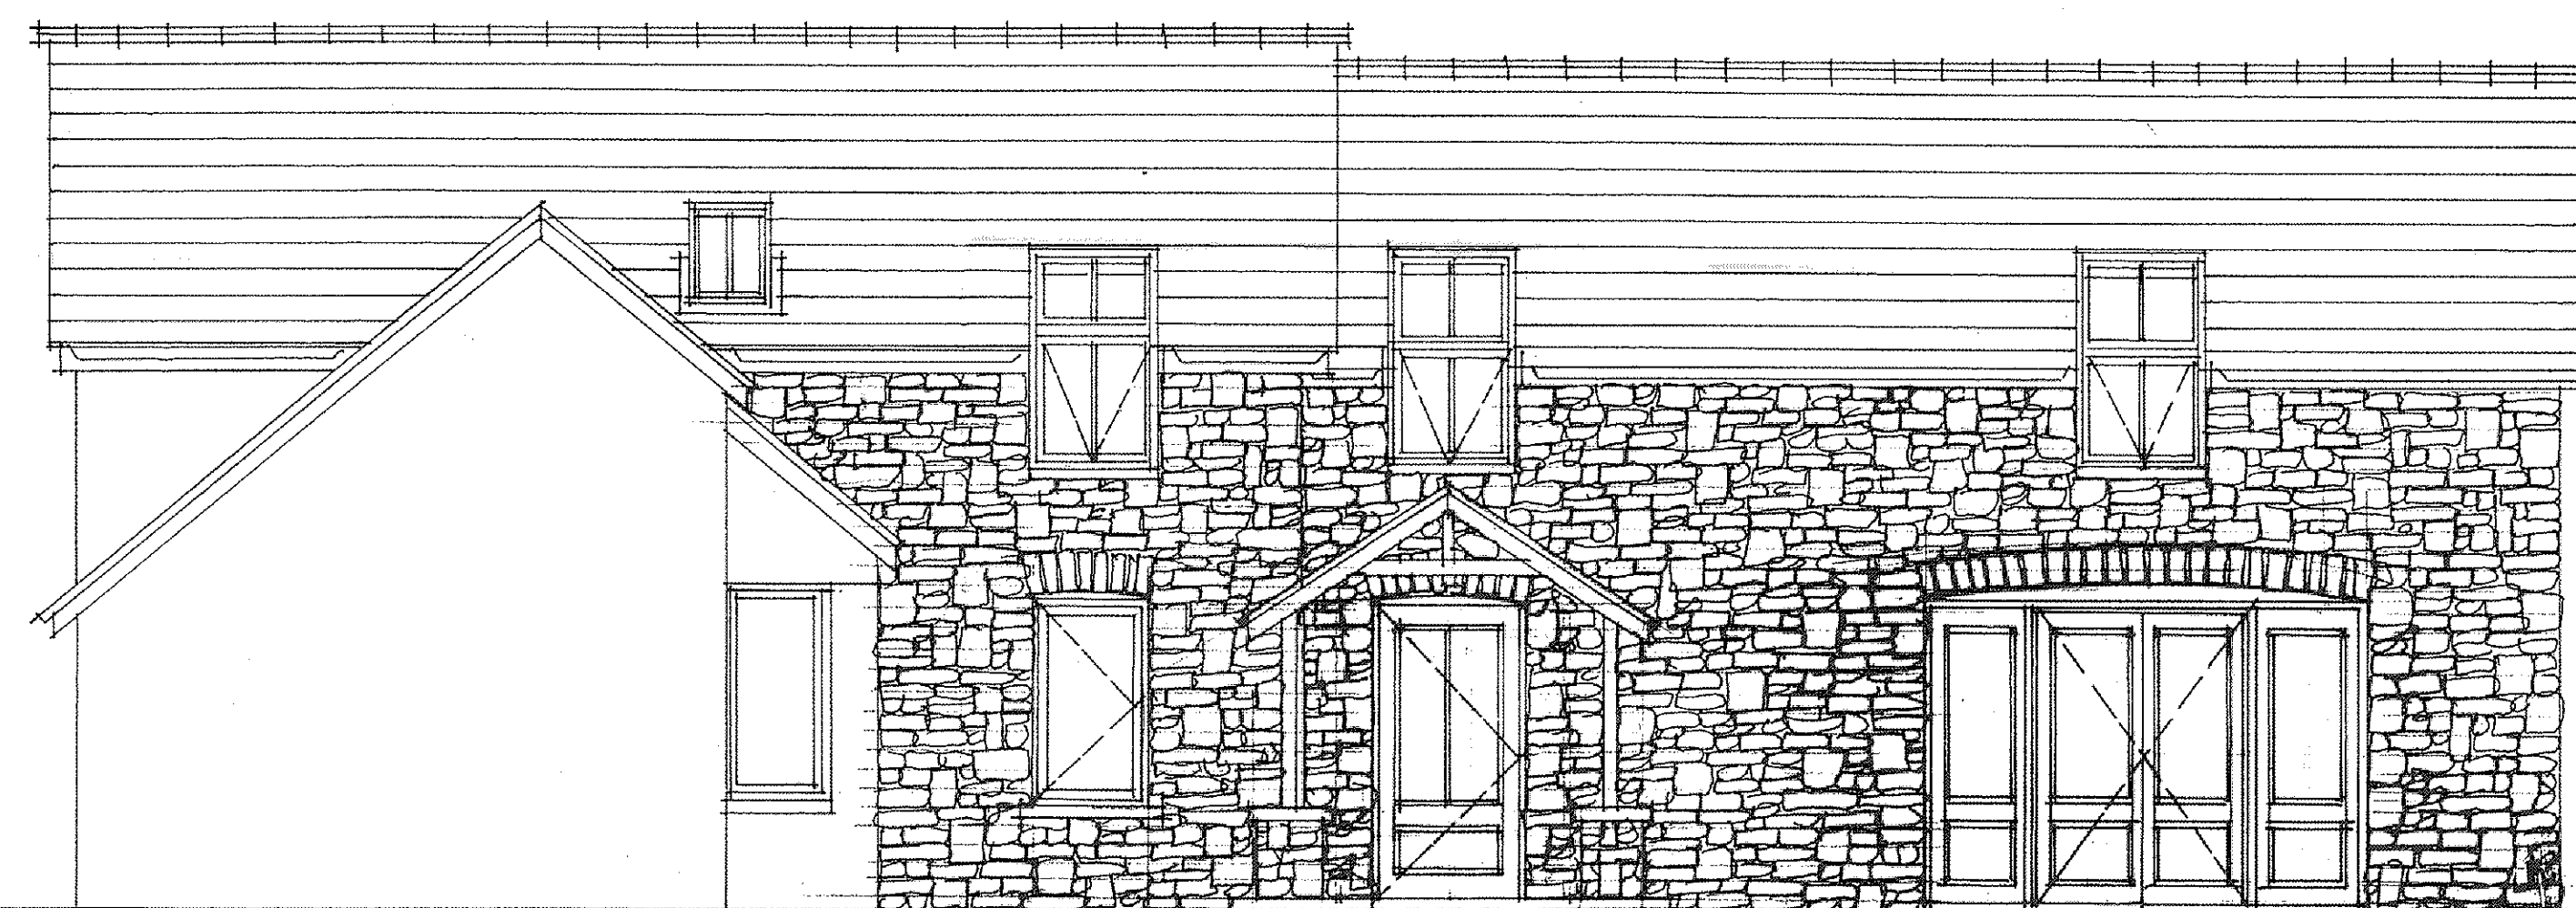

EAST ELEVATION



WEST ELEVATION

THE VALE OF
GLAMORGAN COUNCIL
TOWN AND COUNTRY PLANNING ACT 1990
APPROVED
SUBJECT TO COMPLIANCE WITH CONDITIONS (IF ANY)

RECEIVED

21 AUG 2014

ENVIRONMENTAL
AND ECONOMIC
REGENERATION

1400988 FUL

Amendments:		Rev:
JOB TITLE:		
PROPOSED SINGLE STOREY GARAGE TO REPLACE GARAGE AND HOBBY ROOM AS APPROVED REF : 2013/00801/FUL INCLUDING NEW AMENDMENTS TO MAIN HOUSE AS APPROVED		
DRAWING TITLE:		
PROPOSED HOUSE ELEVATIONS		
SCALES:	DRAWN BY:	DRAWING NUMBER:
1: 125 @ A1	PH	556/P/32
1:250 @ A3		
DATE: JUNE 2014		
ANDREW PARKER ASSOCIATES ARCHITECTS, LANDSCAPE AND DESIGN CONSULTANTS		
THE GREAT BARN, BONVILSTON, VALE OF GLAMORGAN, CARDIFF, WALES CF5 6TR Tel / Fax: (01446) 781185 Email: andrew@greatbarn.com		
THESE DRAWINGS MAY BE SCALED FOR PLANNING PURPOSES ONLY DO NOT SCALE FROM THIS DRAWING FOR CONSTRUCTION PURPOSES ALL DIMENSIONS TO BE CHECKED ON SITE ARCHITECT TO BE NOTIFIED OF ANY DISCREPANCIES IN DIMENSIONS ALL WORK TO CURRENT BUILDING REGULATION STANDARDS THIS DRAWING IS COPYRIGHT		