

THE VALE OF GLAMORGAN COUNCIL
SUPERSEDED


RECEIVED

20 AUG 2014

ENVIRONMENTAL
AND ECONOMIC
REGENERATION



0001:1

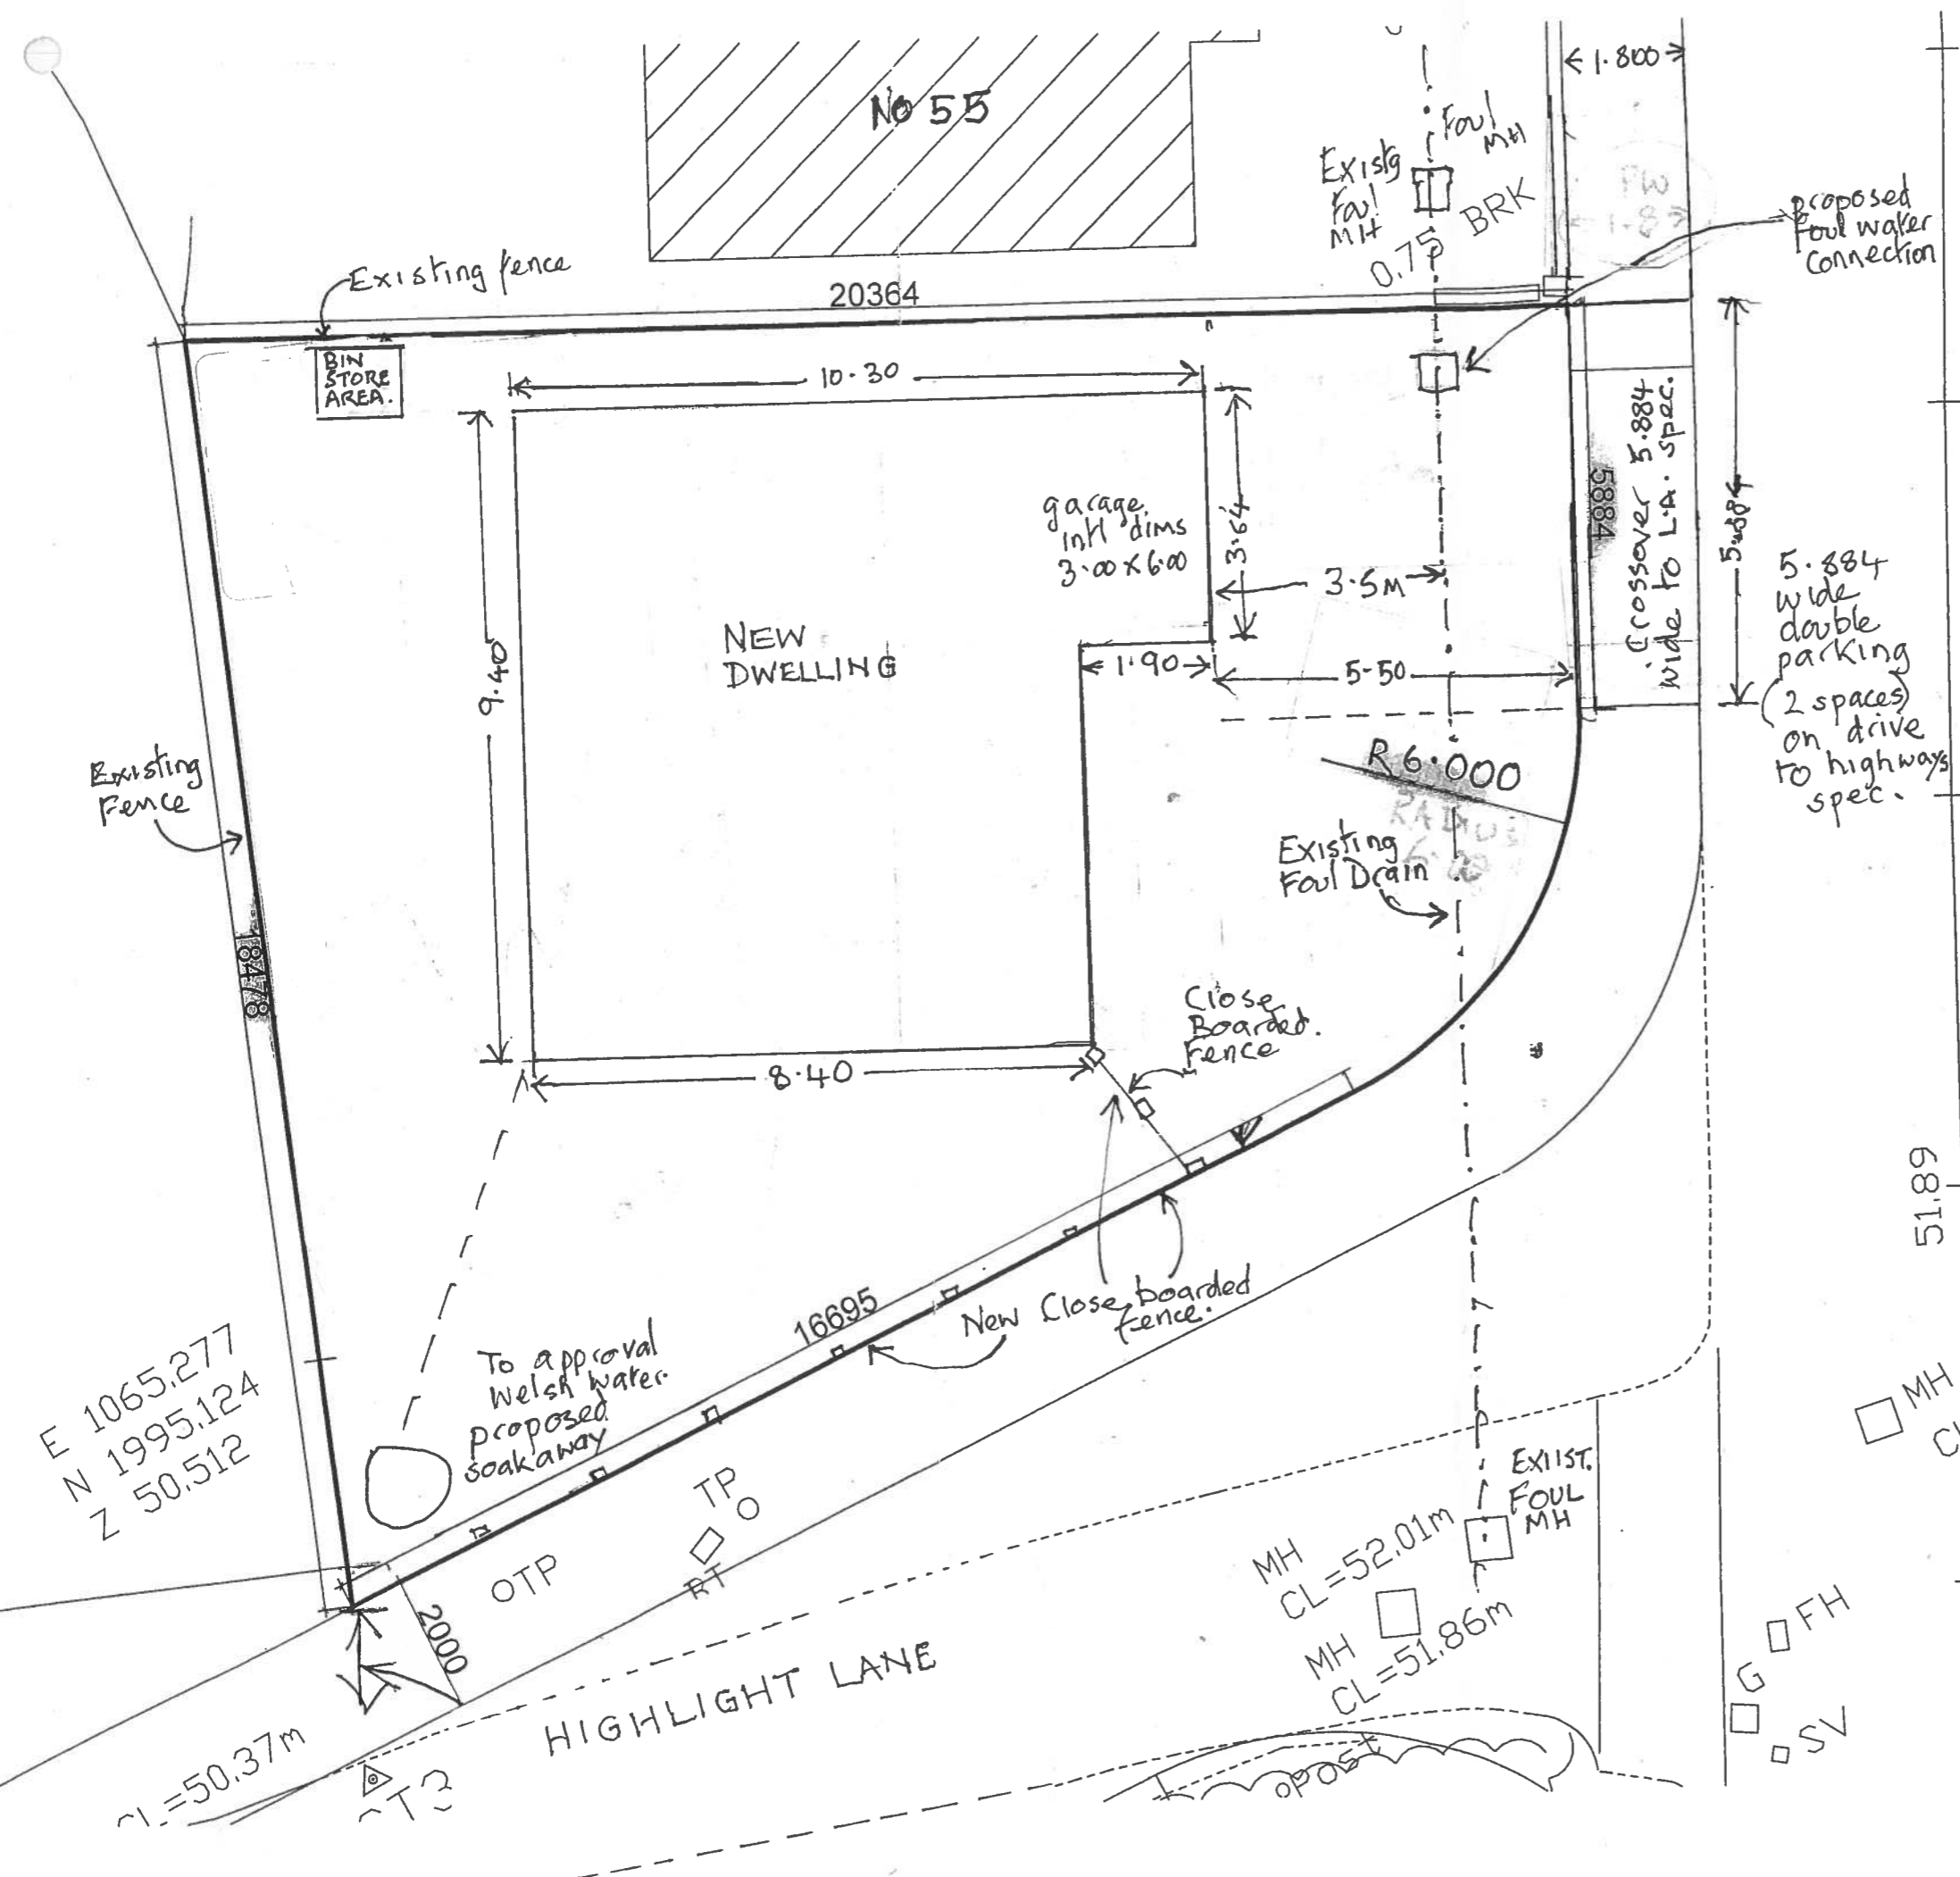

5.884 wide double parking (2 spaces) on drive to highways spec.

LAKIN DRIVE

14 00 992 FUL

PLW

PIL Whitehouse LIOB
Building Surveyor
pilwhitehouse@hotmail.com
0781 6676 497

PROJECT
New dwelling at jct of
Highlight Lane & Lakin Drive,
Barry

TITLE
SITE PLAN
SETTING OUT.
1:1000

DRAWN: PW
SCALE: 1:1000
DATE: /07/2014
PLW/HLLD/003

E 1065.277
N 1995.124
Z 50.512

To approval
Welsh water
proposed
soakaway

CL=50.37m

HIGHLIGHT LANE

MH CL=52.01m
MH CL=51.86m
EXIST. FOUL MH

MH CL=52.05m
MH CL=52

G FH
SV

51.89

Crossover 5.884 wide to L.A. spec.

garage. Int. dims 3.00 x 6.00

NEW DWELLING

No 55

20364

BIN STORE AREA.

Existing fence

Existing fence

Close Boarded fence

New Close boarded fence.

Existing Foul Drain

Existg Foul MH 0.75 BRK

Proposed Foul water Connection

2000

OTP

TP

RT

opost