

THE VALE OF
GLAMORGAN COUNCIL

TOWN AND COUNTRY PLANNING ACT 1990

APPROVED

SUBJECT TO COMPLIANCE WITH CONDITIONS (IF ANY)


RECEIVED

20 AUG 2014



ENVIRONMENTAL
AND ECONOMIC
REGENERATION



Post code
CF62 8AH

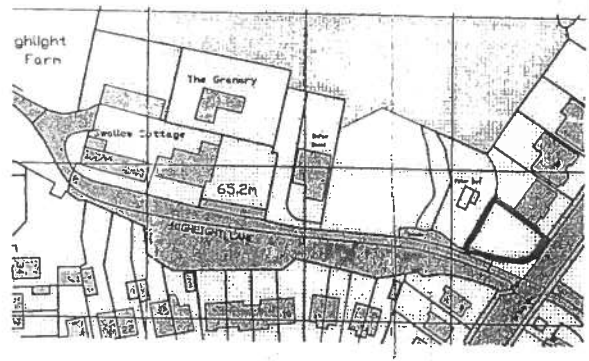

Site Location Plan
Scale- 1:1250

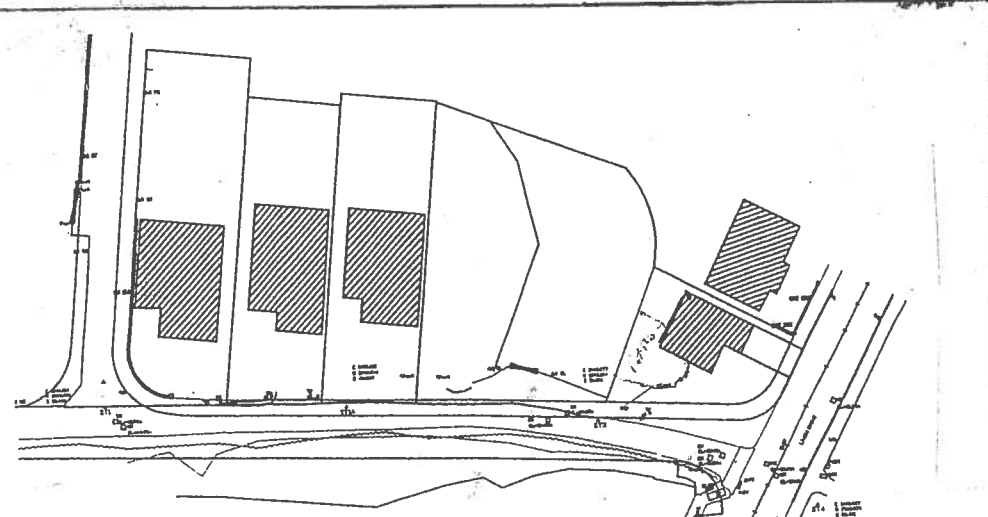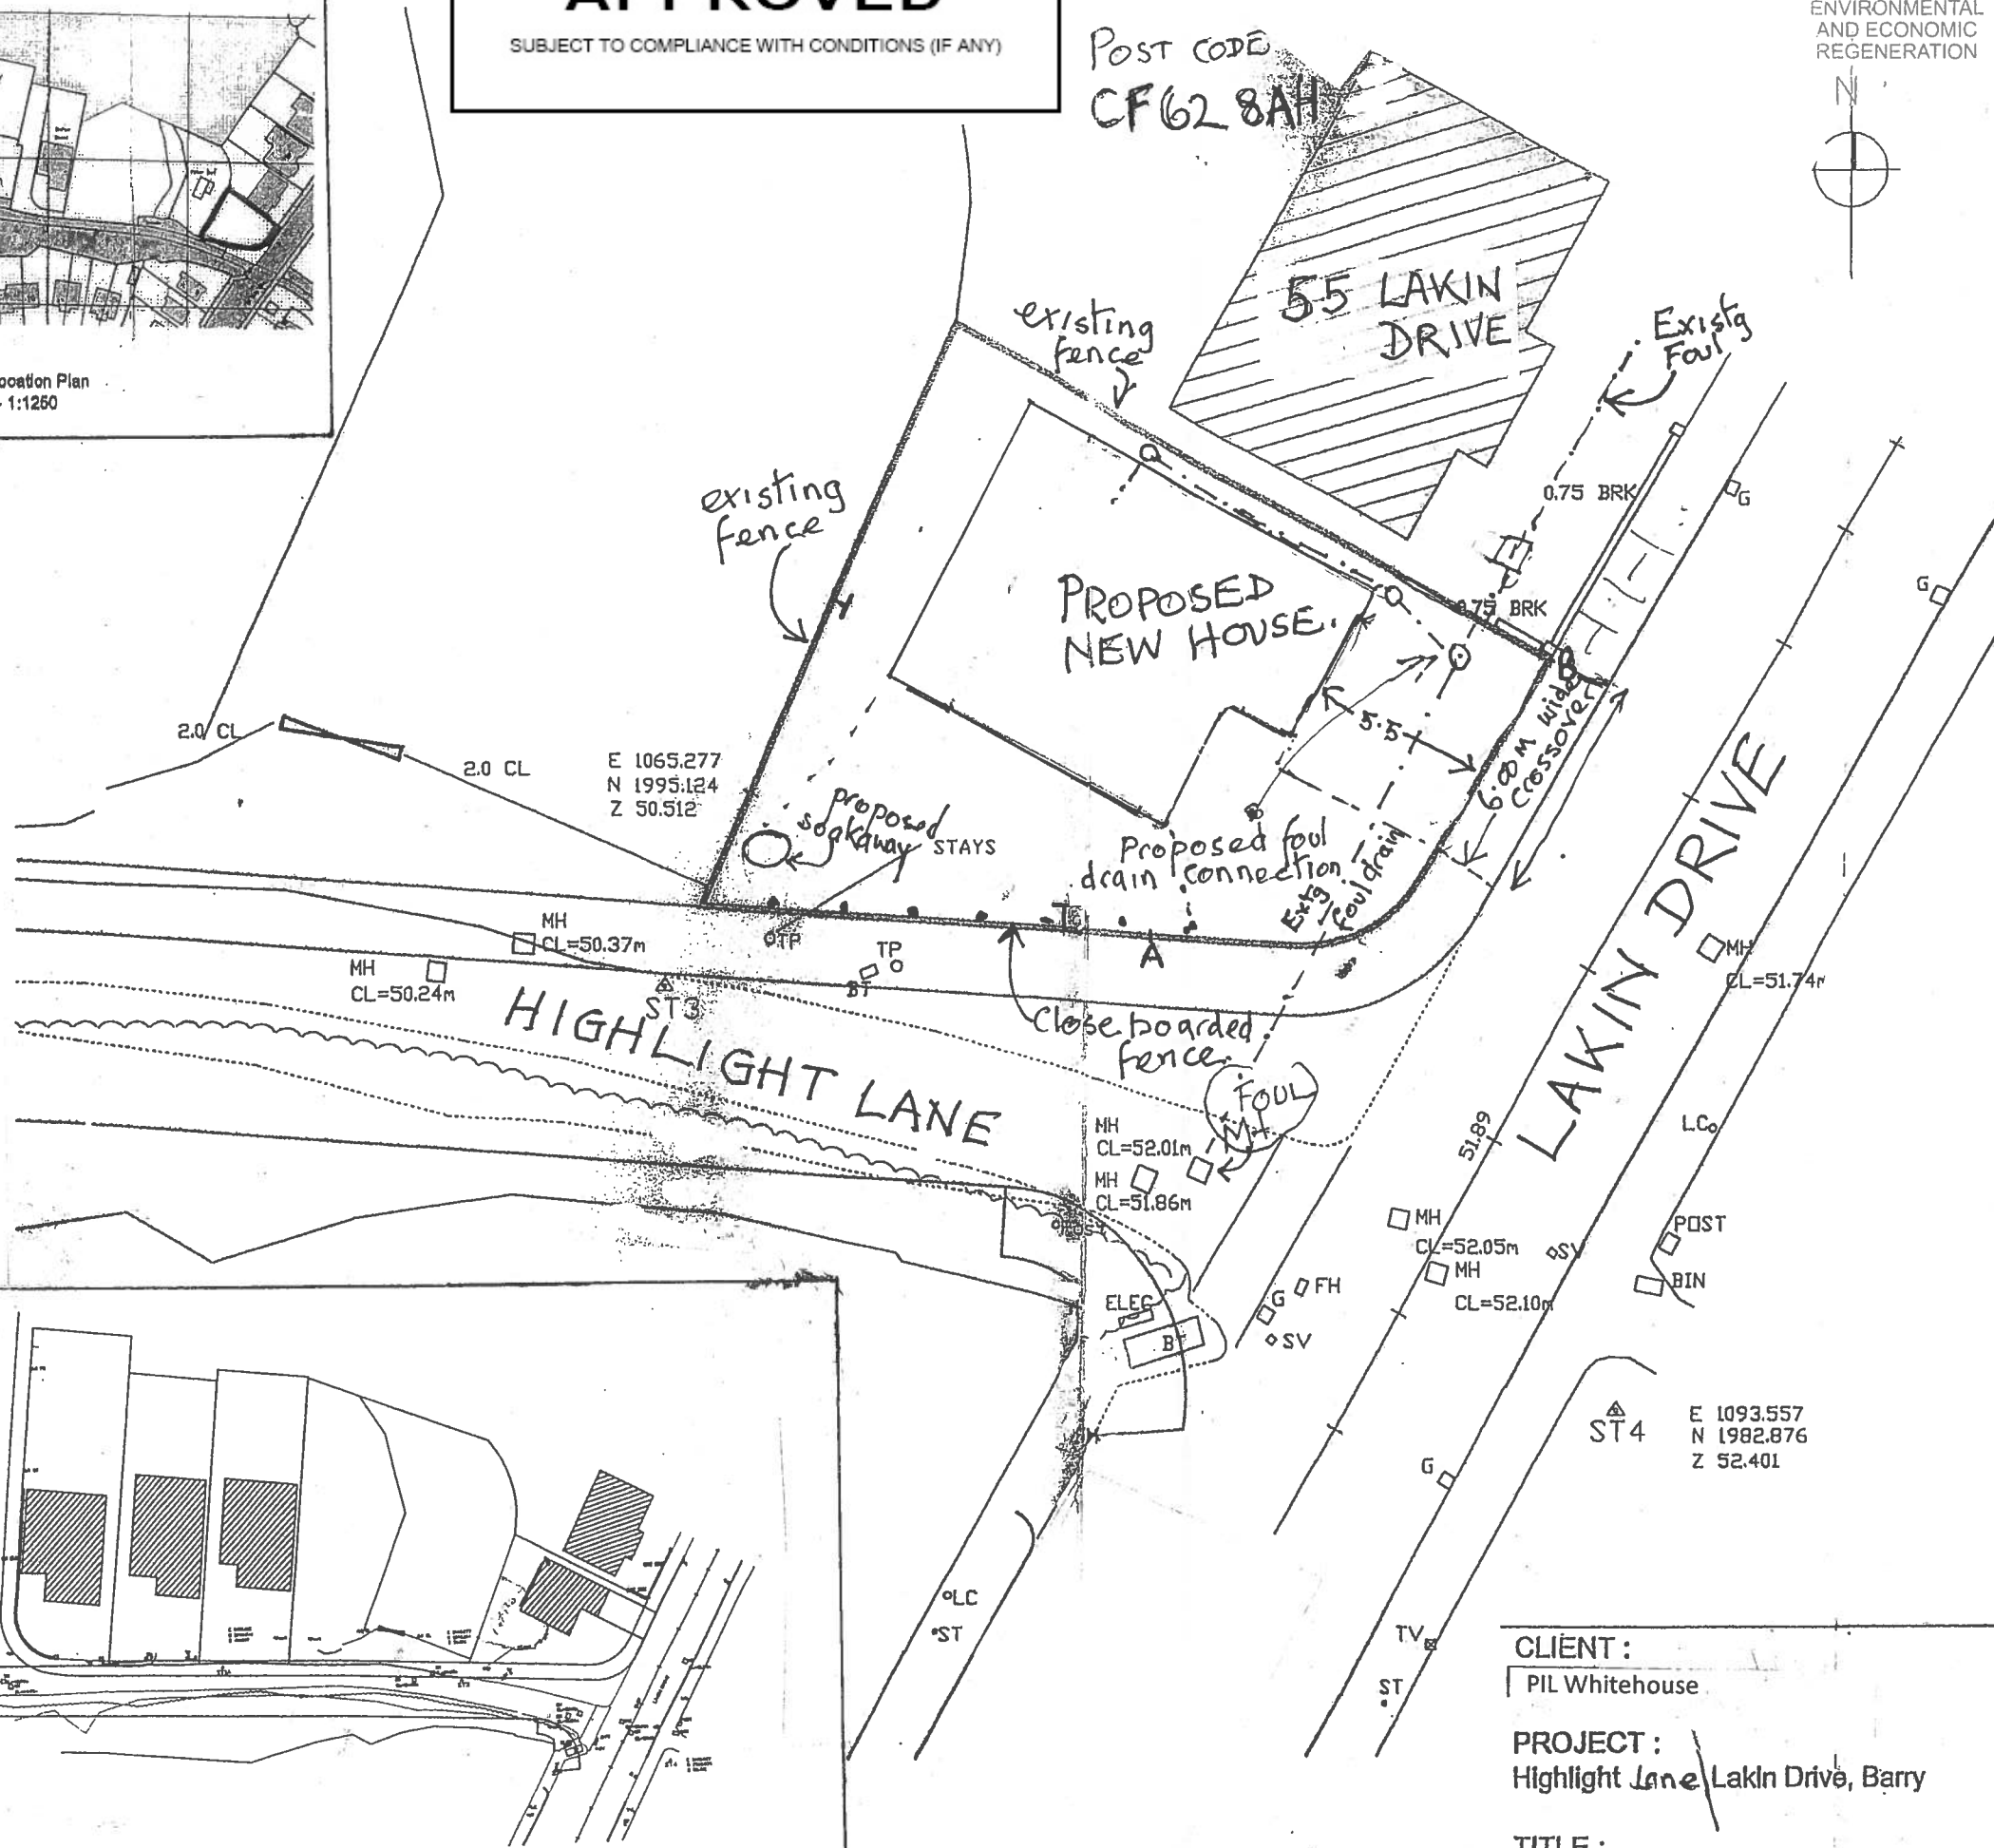

Proposed Site Plan
Scale- 1:500

1400992 FUL

PLW

PIL Whitehouse LIOB
Building Surveyor
pilwhitehouse@hotmail.com
0781 6676 497

PROJECT
New dwelling at jct of
Highlight Lane & Lakin Drive,
Barry

TITLE
Site and location plans
Drainage
Storm and Surface
Water connections.
Double width crossover.

DRAWN: PW
SCALE: 1:200
DATE: /07/2014

CLIENT:
PIL Whitehouse

PROJECT:
Highlight Lane Lakin Drive, Barry

TITLE: