


FRONT ELEVATION

SIDE ELEVATION

REAR ELEVATION

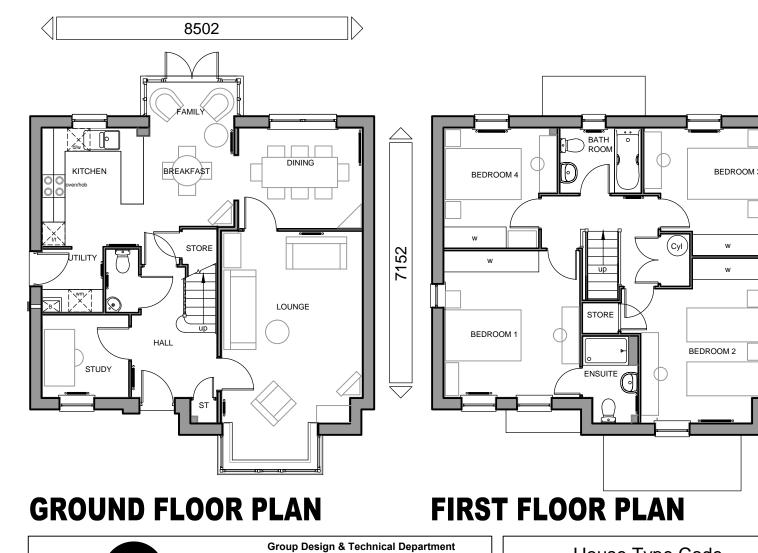

Date Drawn by

Checked by

Revision



Barratt House City West Business Park Scotswood Road NEWCASTLE UPON TYNE NE4 7DF Tel: 0191 298 6100

Fax:0191 256 8324

House Type Code

BCDG 00CD

2010 Range-The Cambridge

WARNING TO HOUSE-PURCHASERS. Property Misdescriptions Act 1991 Buyers are warned that this is a working drawing and the contents of this drawing may be subject to change at any time and alterations and variations can occur during the progress of the build process. As such the layout, orm, content and dimensions of the finished construction may differ materially from those shown. Whilst we make every forto to ensure our drawings are up to date there may from the to time be an unavoidable delay i updating these due to changes in regulations and/or re-planning. Purchasers are advised to check with the Sales Adviser whether any alterations have been made to this drawing. The contents of this drawing do not stitute a contract, part of any contract or warranty.

SIDE ELEVATION

EMBASSY RANGE FLOOR AREA - 1424sqft/132.3m²

PLANNING DRAWING - CLASSIC

Feb 2011	
GDT	2010/CAM/C/01
GDT	EMBASSY RANGE
G	Scale 1 : 100 @ A3