


LANDING

BED 4

BED 3

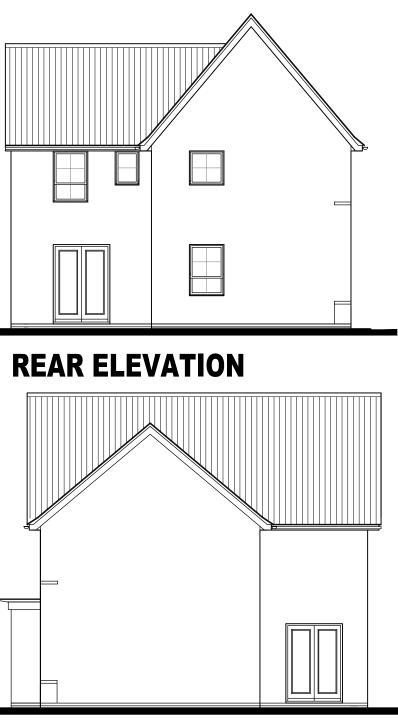


FRONT ELEVATION

SIDE ELEVATION

BED 1

 \bigcirc

BED 2

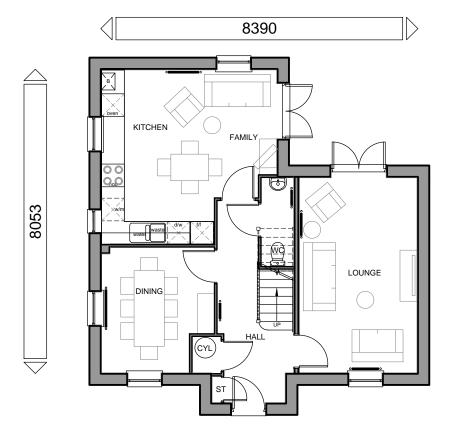

GROUND FLOOR PLAN




Group Design & Technical Department Barratt House City West Business Park Scotswood Road NEWCASTLE UPON TYNE NE4 7DF Tel: 0191 298 6100

Fax:0191 256 8324

House Type Code

FIRST FLOOR PLAN

BLLN 00CD

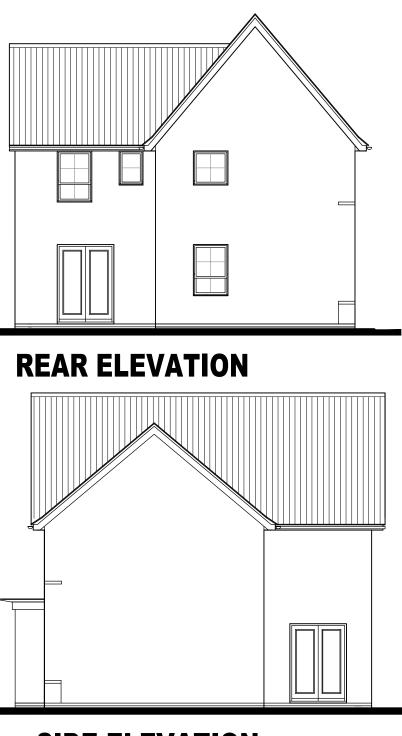

SIDE ELEVATION

EMBASSY RANGE FLOOR AREA - 1243sqft/115.5m²

Drawn by

WARNING TO HOUSE-PURCHASERS. Property Misdescriptions Act 1991 Buyers are warned that this is a working drawing and the contents of this drawing may be subject to change at any time and alterations and variations can occur during the progress of the build process. As such the layout, Date orm, content and dimensions of the finished construction may differ materially from those shown. Whilst we make every effort to ensure our drawings are up to date there may from time to time be an unavoidable delay i updating these due to changes in regulations and/or re-planning. Purchasers are advised to check with the upcamp unese due to changes in regulations a factor replaining, i unclusters are advised to check with the Sales Advises whether any alterations have been made to this drawing. The contents of this drawing do not constitute a contract, part of any contract or warranty.

2010 Range - The Lincoln

Checked by Revision

1

PLANNING DRAWING - CLASSIC

FEB 2011	
GDT	2010/LIN/C/01
GDT	EMBASSY RANGE
D	Scale 1 : 100 @ A3