



FRONT ELEVATION

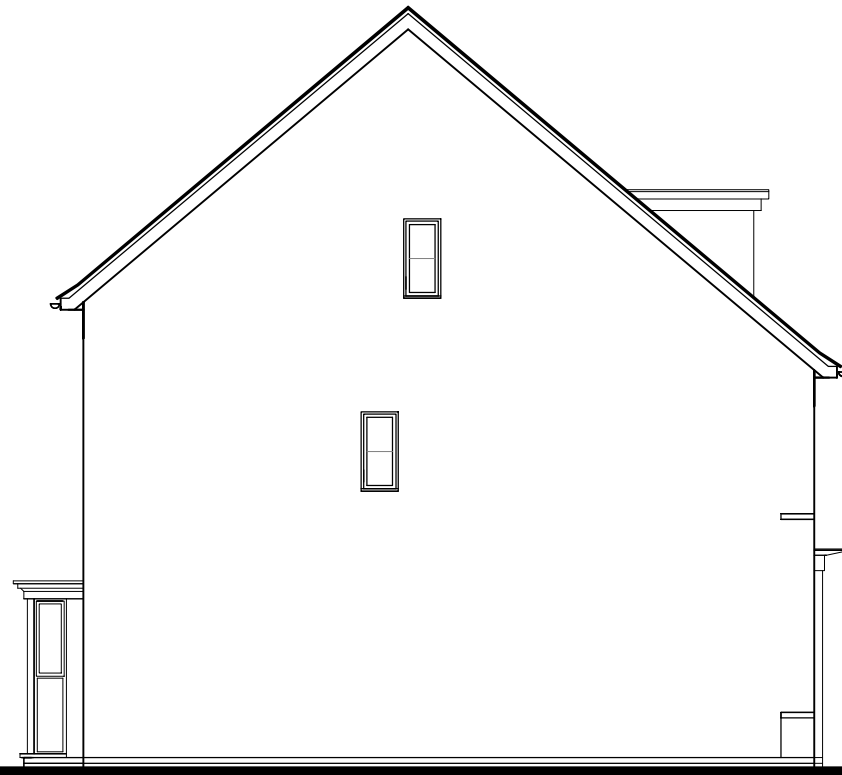

SIDE ELEVATION

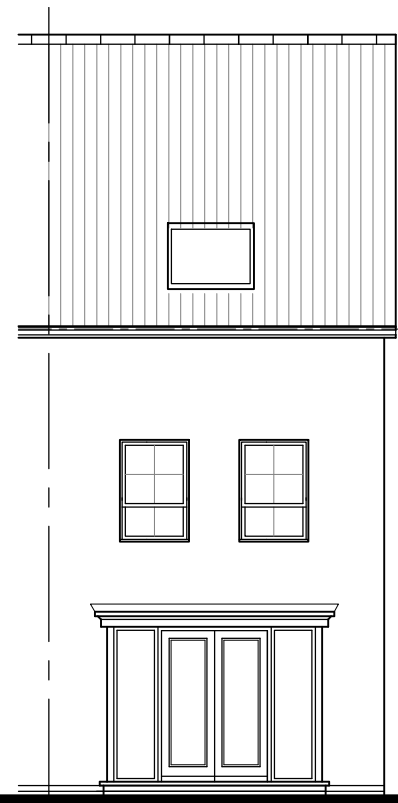


REAR ELEVATION


VALE OF GLAMORGAN COUNCIL
ADDITIONAL DRAWINGS

2014/00995/FUL
5/2/15


3988

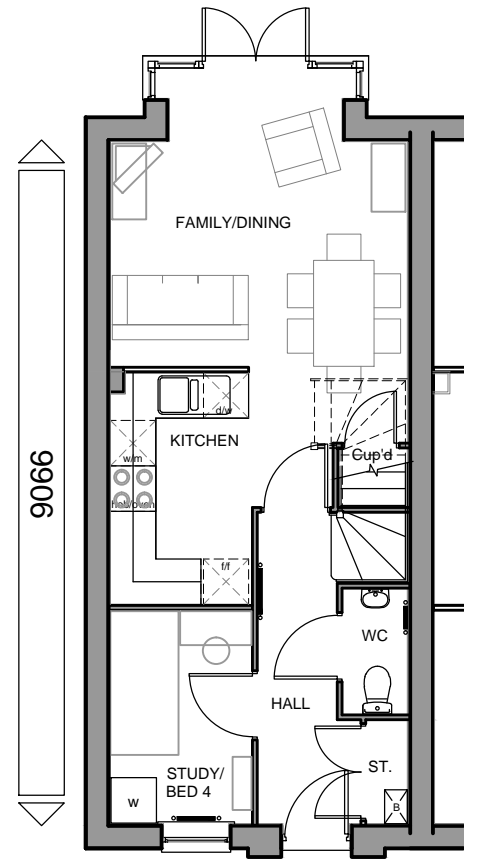


GROUND FLOOR PLAN

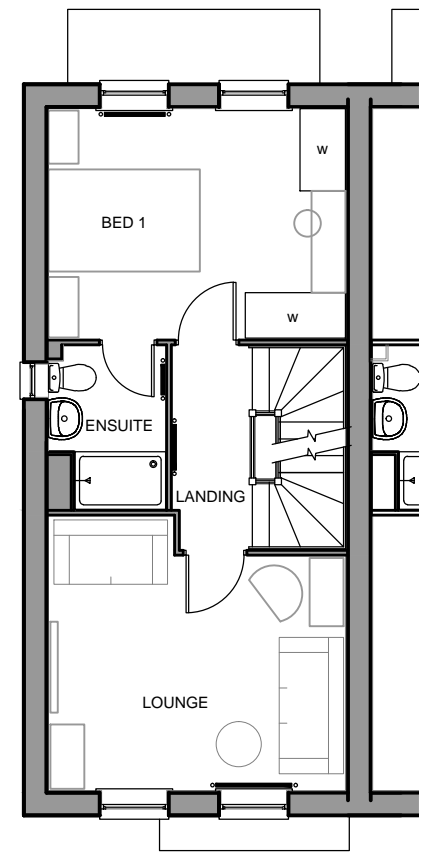

FIRST FLOOR PLAN

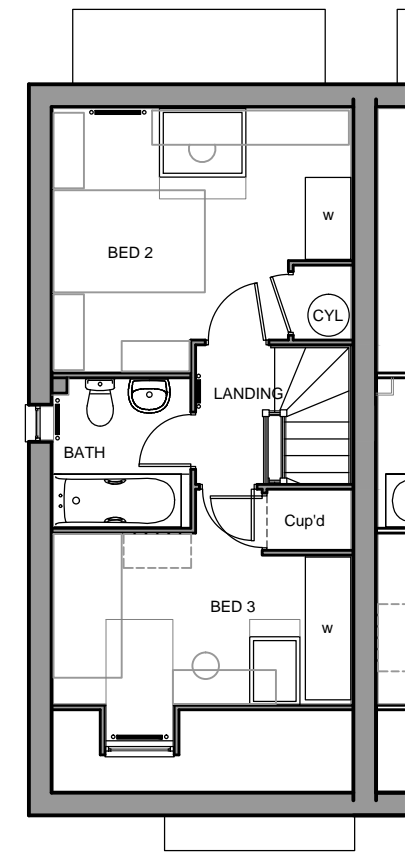

SECOND FLOOR PLAN

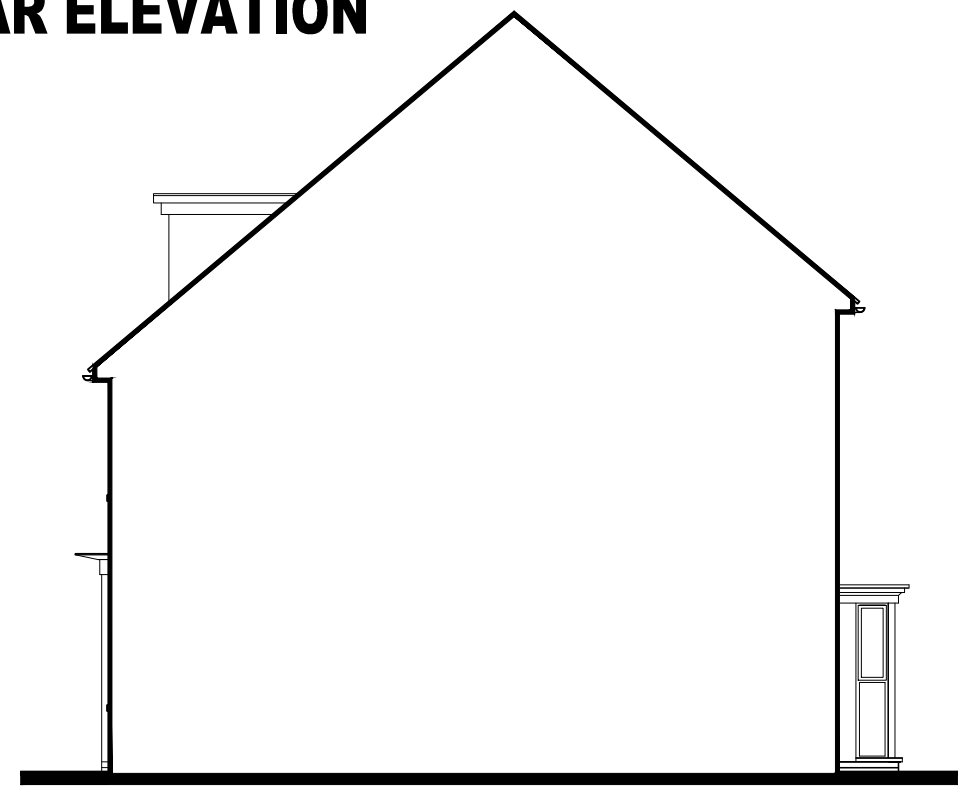

SECTION/SIDE ELEVATION

EMBASSY RANGE
FLOOR AREA - 1104sqft/102.6m²

BARRATT DEVELOPMENTS PLC

Group Design & Technical Department
Barratt House
City West Business Park
Scotswood Road
NEWCASTLE UPON TYNE
NE4 7DF

Tel: 0191 298 6100
Fax: 0191 256 8324

House Type Code
BRCT 00CE BRCT 00CI BRCT 00CS

2010 Range-The Rochester

WARNING TO HOUSE-PURCHASERS. Property Misdescriptions Act 1991.
Buyers are warned that this is a working drawing and the contents of this drawing may be subject to change at any time and alterations and variations can occur during the progress of the build process. As such the layout, form, content and dimensions of the finished construction may differ materially from those shown. Whilst we make every effort to ensure our drawings are up to date there may from time to time be an unavoidable delay in updating these due to changes in regulations and/or re-planning. Purchasers are advised to check with the Sales Adviser whether any alterations have been made to this drawing. The contents of this drawing do not constitute a contract, part of any contract or warranty.

PLANNING DRAWING - CLASSIC			
Date	June 2010	2010/ROC/C/01 EMBASSY RANGE	Scale 1 : 100 @ A3
Drawn by	GDT		
Checked by	GDT		
Revision	G		