


ALL DIMENSIONS TO BE CHECKED ON SITE.
DO NOT SCALE THIS DRAWING.
ALL DISCREPANCIES TO BE REPORTED IMMEDIATELY.
© COPYRIGHT


- NOTES:
- 1 - Water repellent painted proprietary cement render finished over existing/ proposed cavity wall. Colour: White
 - 2 - Trepsa cladding panel on timber frame over existing/ proposed cavity wall.
2a Colour: Light Grey
2b Colour: Dark Grey
 - 3 - Vertical Kingspan composite cladding Colour: Light Grey
 - 4 - Vertical profiled cladding (non-insulated) Colour: Light grey
 - 5 - Powder coated aluminium double glazed system. Colour: Dark Grey
 - 6 - Powder coated aluminium bullnose profile with concealed gutter. Colour: Dark Grey
 - 7 - Powder coated aluminium verge, soffit & coping. Colour: Dark Grey/Light Grey
 - 8 - Powder coated aluminium door system. Colour: Dark Grey
 - 9 - Powder coated steel louvre door system. Colour: Dark Grey
 - 10 - New/ upgrade insulated appliance bay doors. Colour: Red
 - 11 - Powder coated aluminium downpipes. Colour: Dark Grey
 - 12 - Charcoal coloured polished brickwork.
 - 13 - Bitumen felt roofing system to flat roof area.
 - 14 - Painted existing brickwork/ steelwork. Colour: Dark Grey
 - 15 - Stainless steel signage (Welsh translation to be checked).
 - 16 - PPC steel posts to support entrance canopy. Colour: Dark Grey
 - 17 - Powder coated aluminium canopy profile. Colour: Red
 - 18 - Photovoltaics and solar panels



Proposed North Elevation
1 : 100

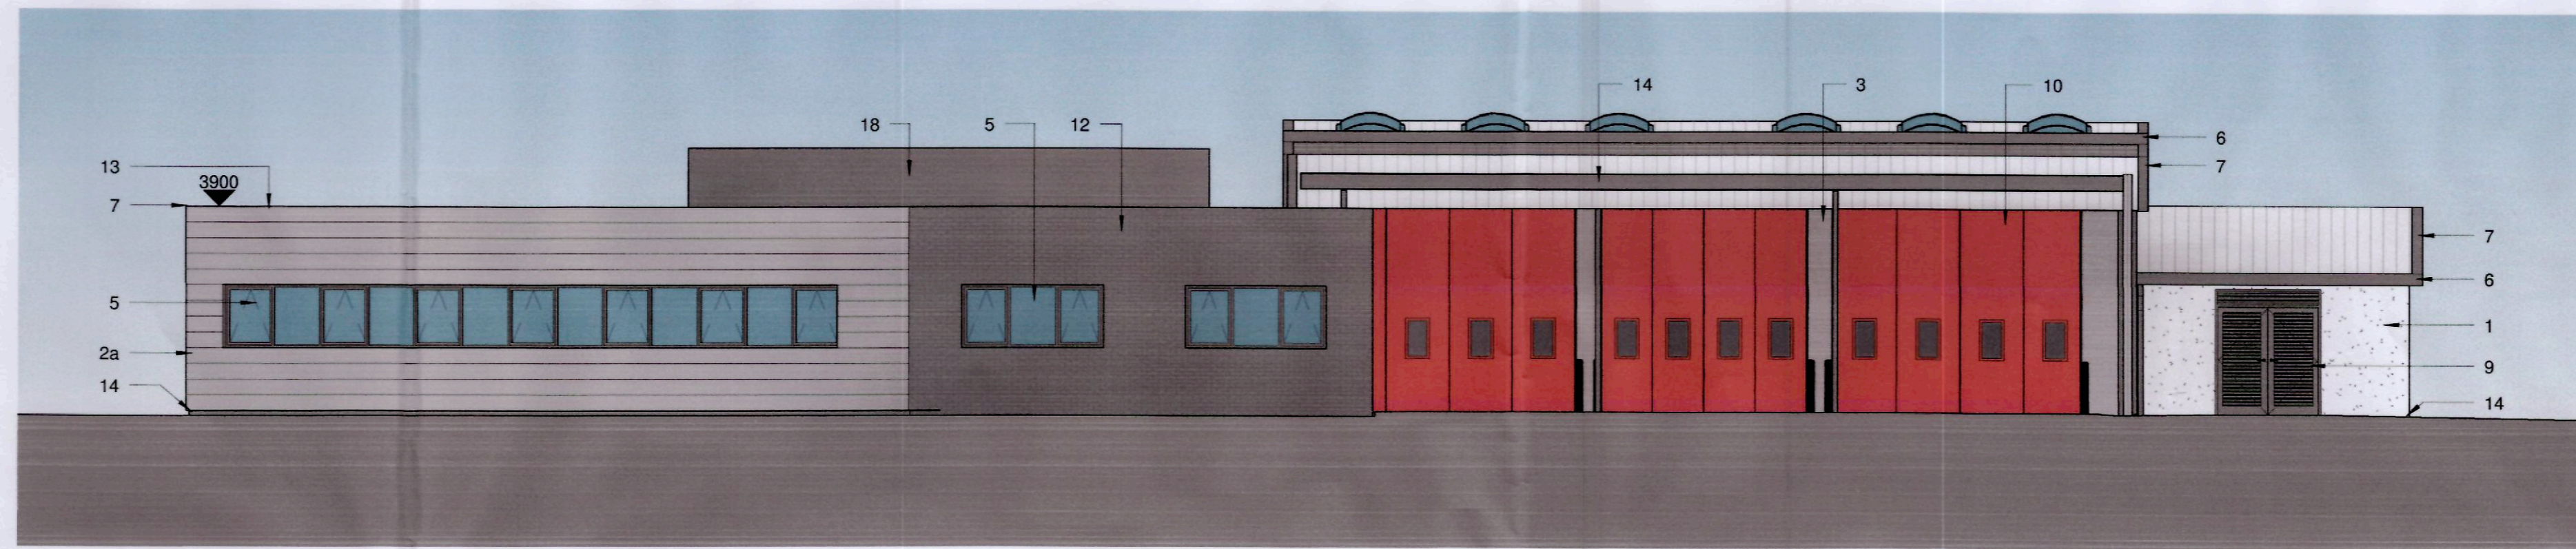

Proposed South Elevation
1 : 100

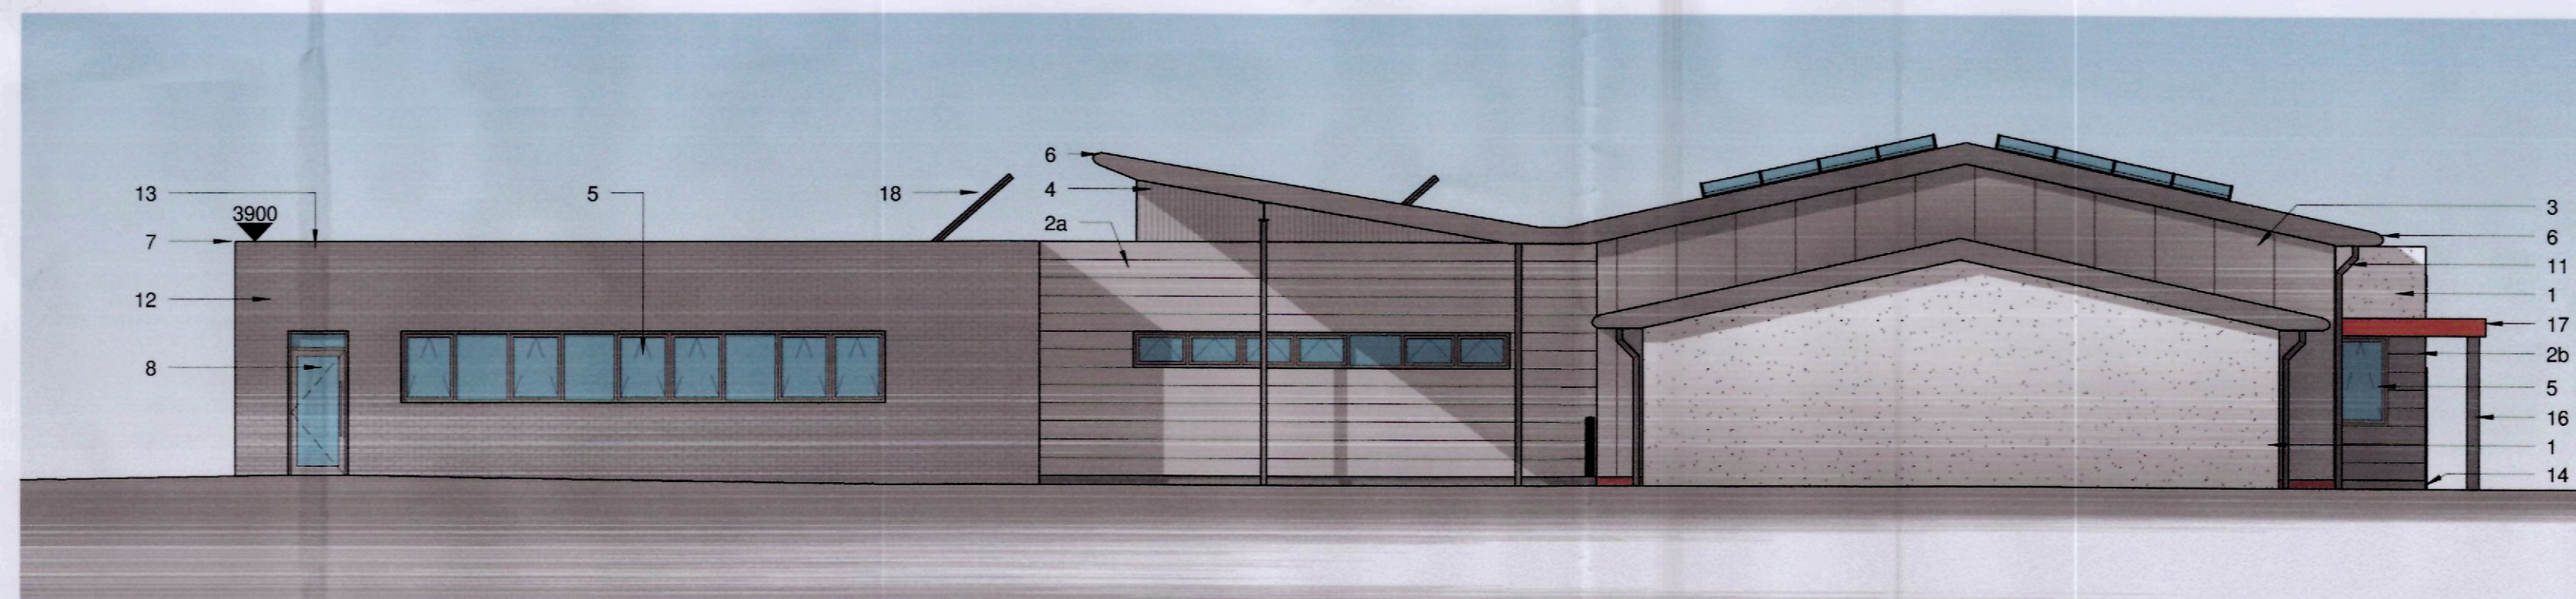

Proposed East Elevation
1 : 100



Proposed West Elevation
1 : 100

THE VALE OF
GLAMORGAN COUNCIL
TOWN AND COUNTRY PLANNING ACT 1990
APPROVED
SUBJECT TO COMPLIANCE WITH CONDITIONS (IF ANY)

RECEIVED
16 OCT 2014
ENVIRONMENTAL
AND ECONOMIC
REGENERATION

VALE OF GLAMORGAN
COUNCIL
AMENDED PLANS
204/10002/FUL
RECEIVED Date 16.10.2014

No.	Revision Description	Date	By
A	General Updates	01/10/14	JM

CLIENT
SOUTH WALES FIRE & RESCUE SERVICE

EPT PARTNERSHIP

ARCHITECTS
PENSEIRI

TY CFN, RECTORY ROAD
CANTON, CARDIFF CF5 1QL
TEL : 029 20 344 966
FAX : 029 20 344 942
ept@eptpartnership.com
www.eptpartnership.com

PROJECT
PENARTH FIRE STATION

TITLE
PROPOSED ELEVATIONS

Drawn : JM Date : 11/08/14 Checked : MP
Scale : Original sheet size :
1 : 100 A1

- DRAWING STATUS
- Design Development
 - Tender
 - Design Development Pre-Construction
 - Construction
 - Record

Project No Dwg No Revision
10323 2003 A