



mjp building design ltd
 building design, project management, energy assessments
 Ty Onnen, Briary Way, Brackla, Bridgend, Mid Glamorgan, CF31 2PT.
 Telephone / Fax(01656) 669610 Mobile 07768 241938
 email martyn.page@btconnect.com

client
 EASYLIVING LTD

project
 ALTERATIONS AT 208 HOLTON ROAD, BARRY

title
 PROPOSED ELEVATIONS

date
 07.2014


scale
 1:100 @ A3

drawing number
 808/PA/

05



THE VALE OF
 GLAMORGAN COUNCIL
 TOWN AND COUNTRY PLANNING ACT 1990
APPROVED
 SUBJECT TO COMPLIANCE WITH CONDITIONS (IF ANY)

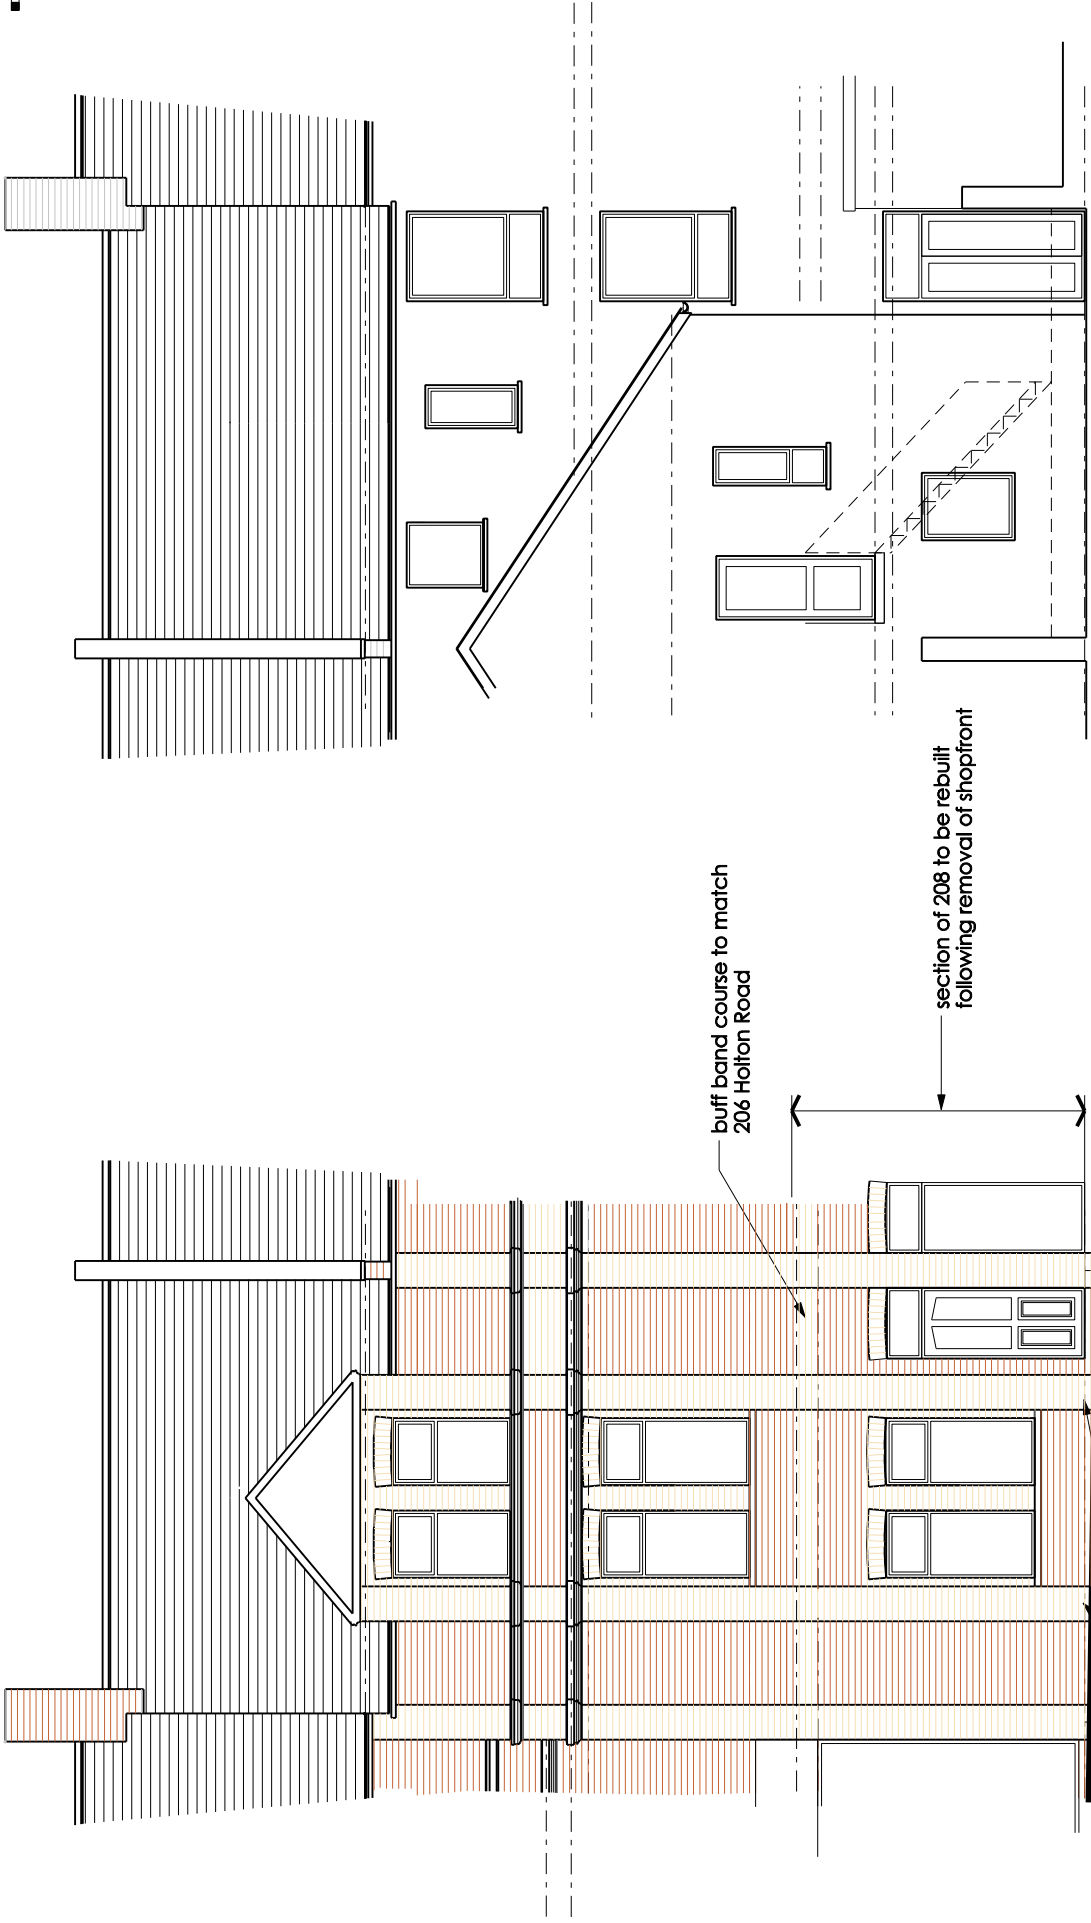

rear elevation

front elevation

side elevation