



- 1 Stone Facing
- 2 Slate Roofing
- 3 Render
- 4 Timber Cladding
- 5 Aluminium Frame Windows
- 6 Aluminium Frame Doors


**THE VALE OF
GLAMORGAN COUNCIL**
 TOWN AND COUNTRY PLANNING ACT 1990
APPROVED
SUBJECT TO COMPLIANCE WITH CONDITIONS (IF ANY)

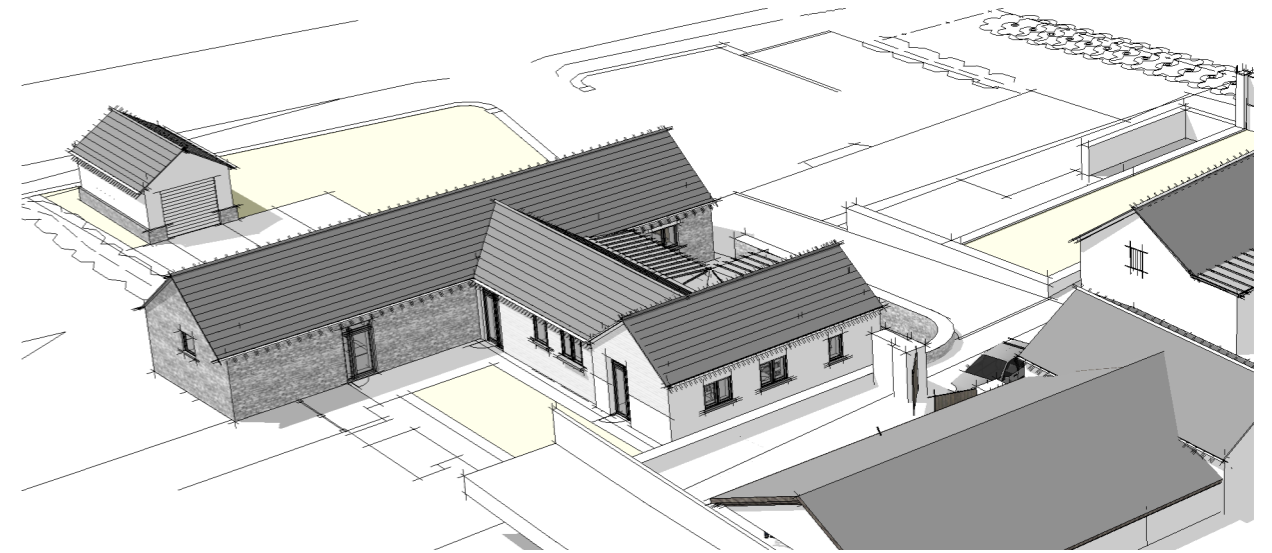


Aerial Showing East Elevation nts

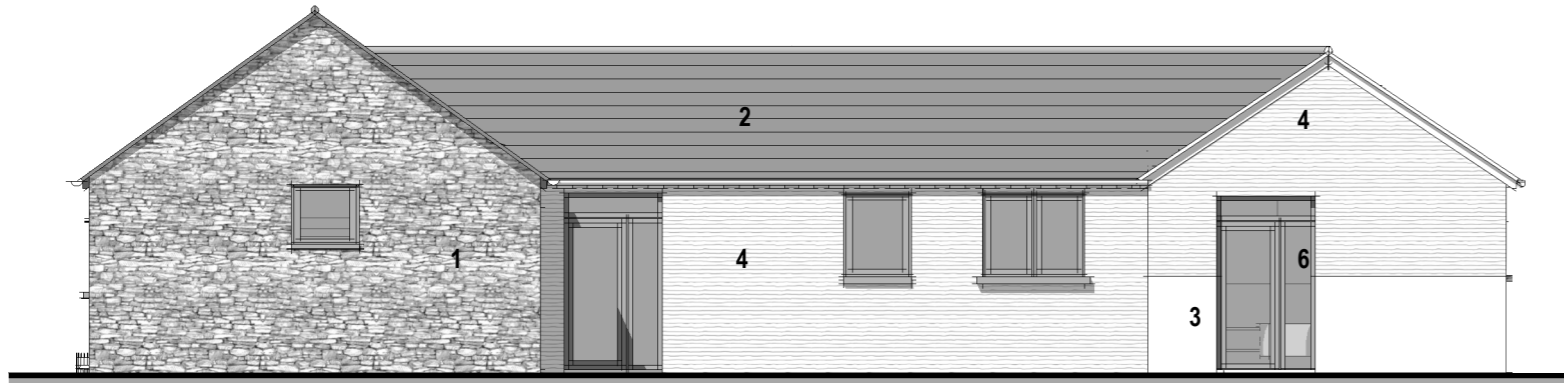

Side (east) Elevation

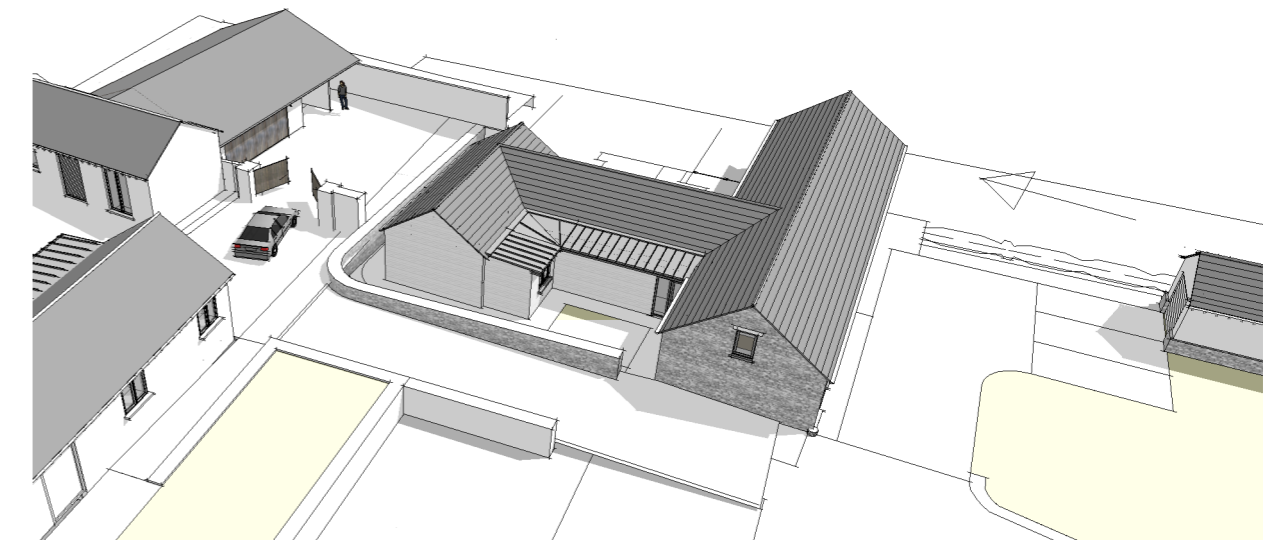


Aerial Showing West Elevation nts

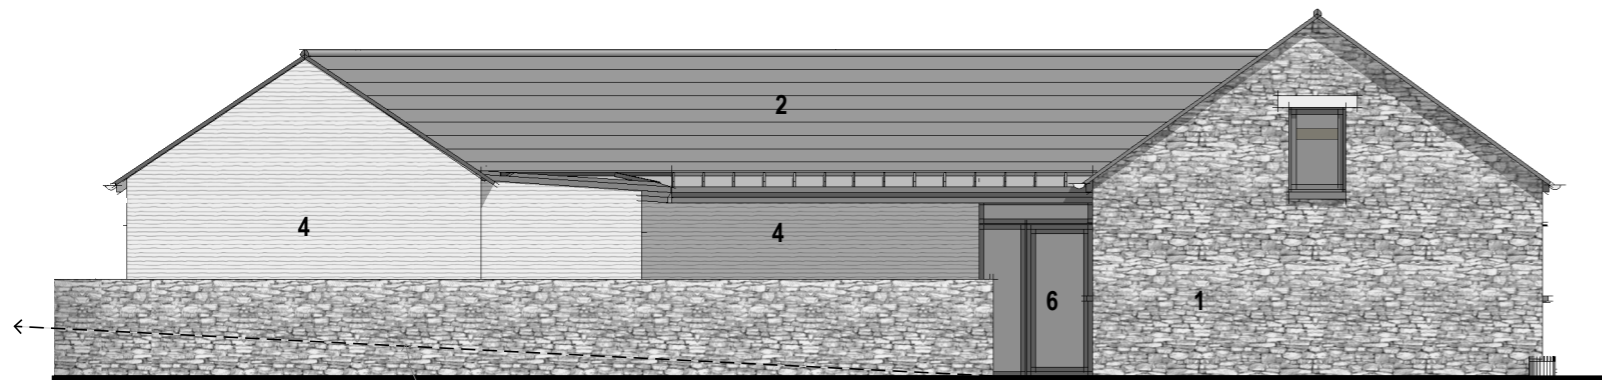

Side (west) Elevation

Aprx line of existing driveway in front

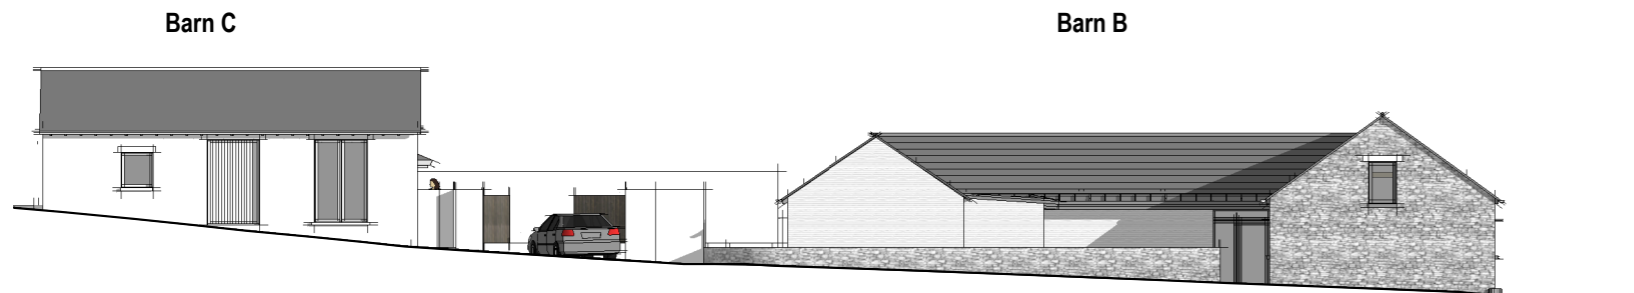

Site Section (west) 1:200



Perspective Showing Site Approach nts

Rev B Study location amended 26 08 14

PLANNING

Project

Barn B

Drawing Title

Proposed Elevations - Sides

Job Num.

J13/34

Drawing Num.

P08

Rev

B

Scale

1:100 @ A3

CONNECTIONS DESIGN

ARCHITECTURE & INTERIORS

21 Penline Road, Whitchurch, Cardiff, CF14 2AA. Tel: 02920 626 521 Fax: 02920 628 800 E-Mail: office@connections-design.co.uk