


THE VALE OF
GLAMORGAN COUNCIL
TOWN AND COUNTRY PLANNING ACT 1990
APPROVED
SUBJECT TO COMPLIANCE WITH CONDITIONS (IF ANY)

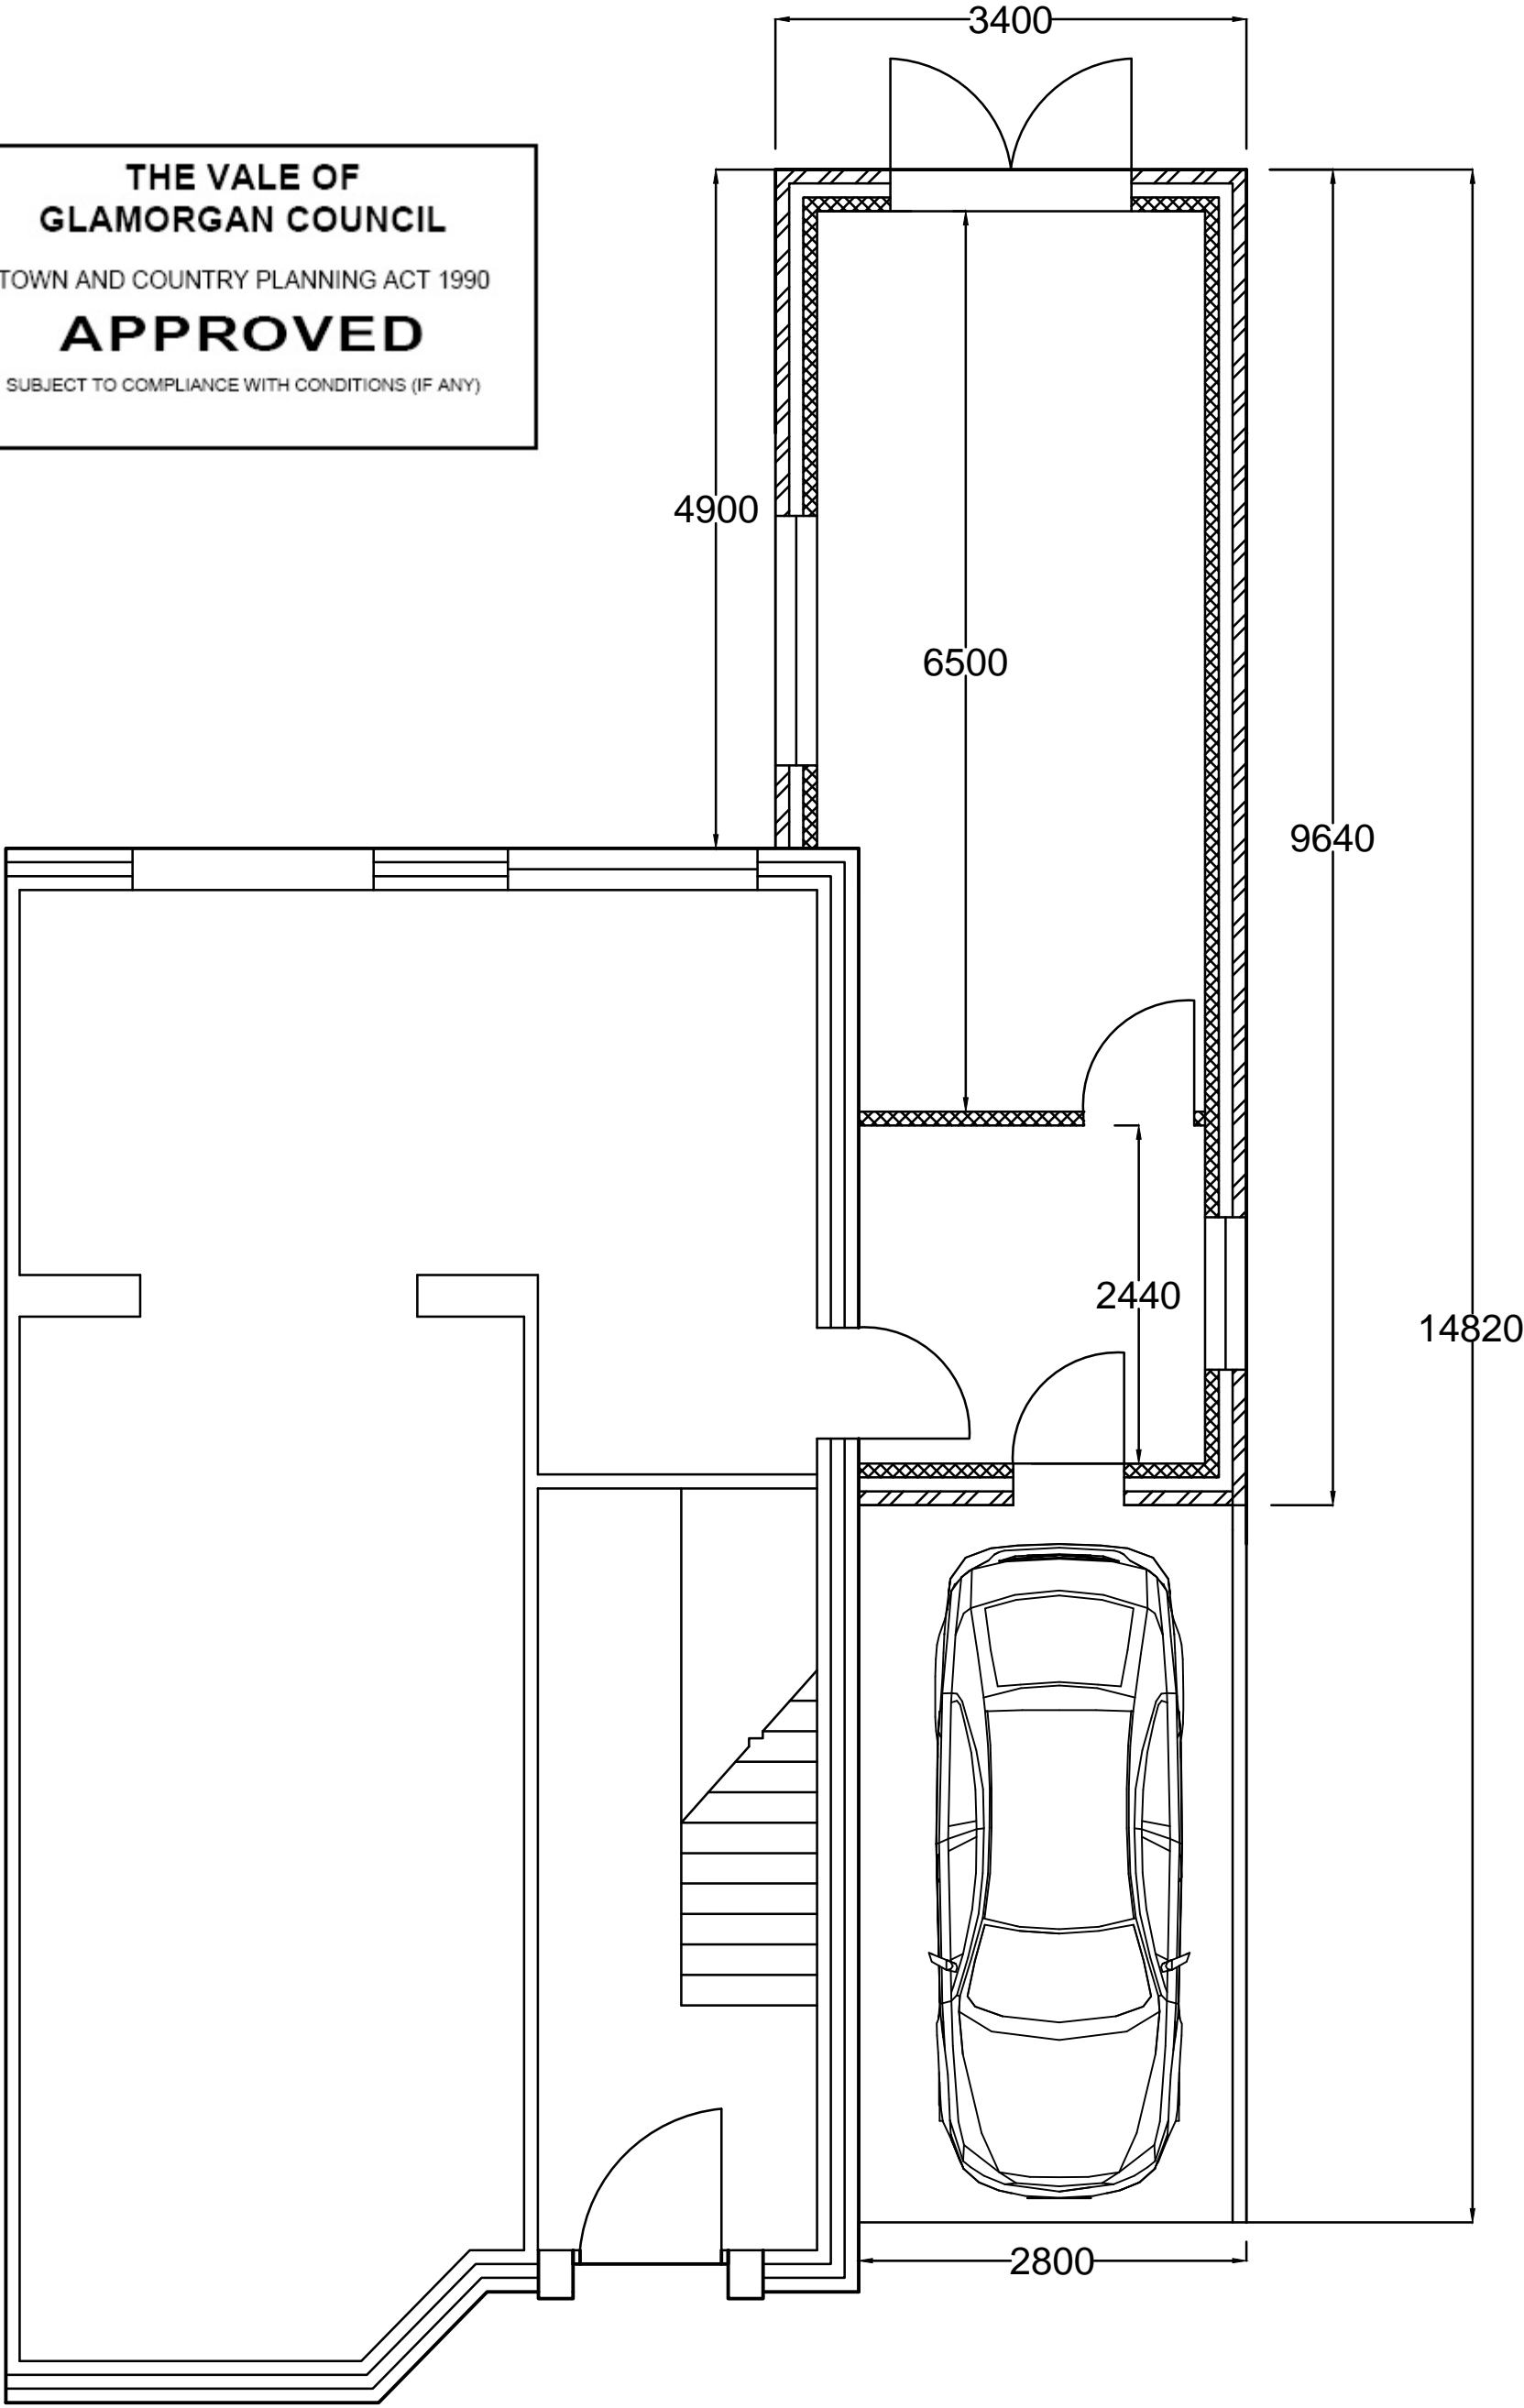


Ground Floor Plan



South Elevation




East Elevation

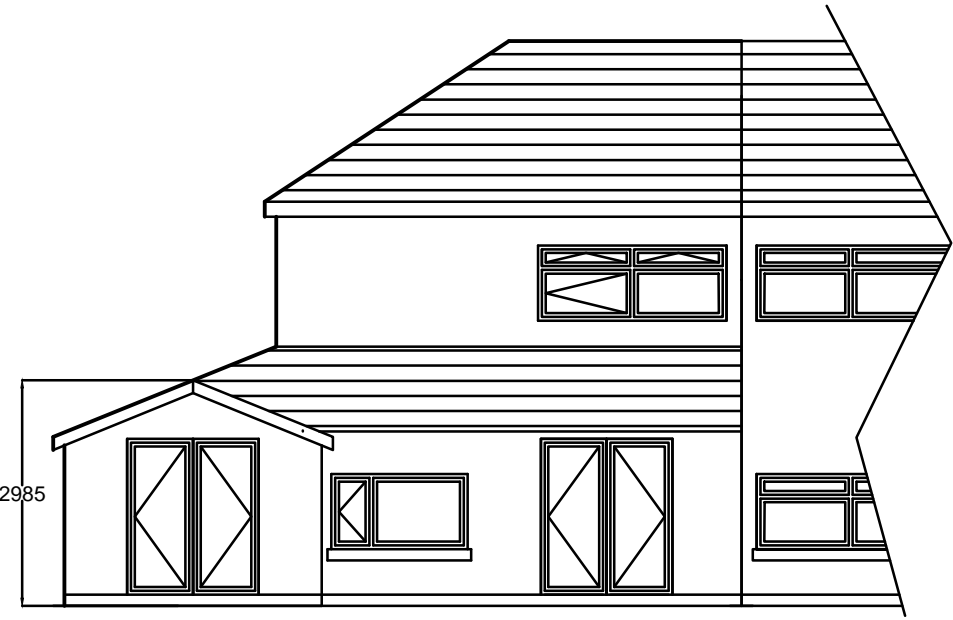

North Elevation

Please note: Although every effort has been taken to ensure these plans are dimensionally accurate, always use readings and measurements taken on site.

All measurements in millimeters

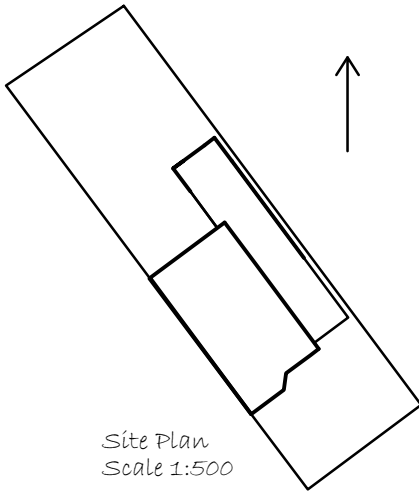

Client: Mr. A. Evans
11 Oakfield Road, Barry


Title: Proposed Plans and Elevations

Scale: Plans - 1:50
Elevations - 1:100

Drawn by: W. James

Date: 01/08/2014

2

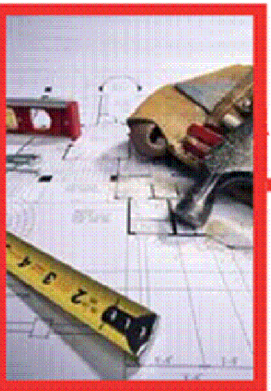

James Building Design
Surveying, Design, Working Drawings
19 Porthkerry Road
Rhoose, CF62 3HE
07715985702
WJames@Jamesbuildingdesign.com
www.Jamesbuildingdesign.com