




THE VALE OF
GLAMORGAN COUNCIL
TOWN AND COUNTRY PLANNING ACT 1990
APPROVED
SUBJECT TO COMPLIANCE WITH CONDITIONS (IF ANY)

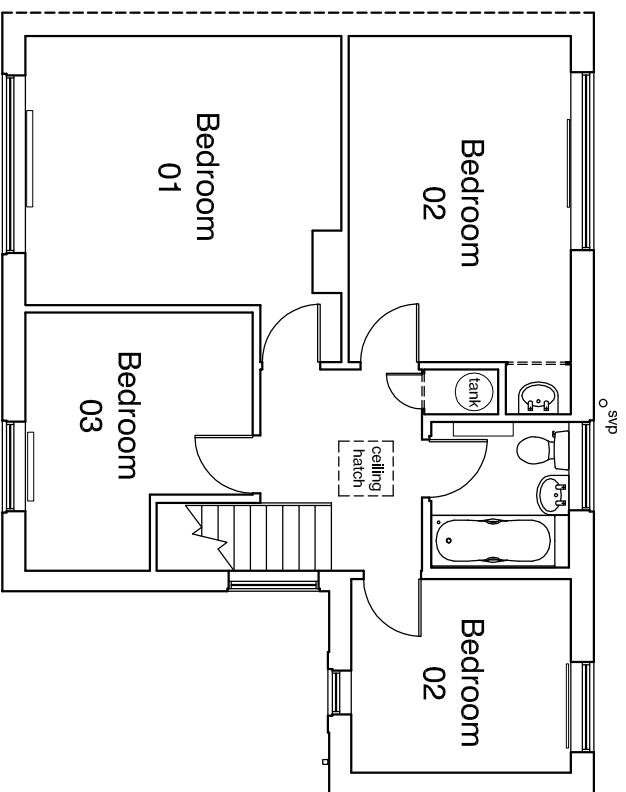


First Floor Plan
(Scale 1:100 @ A3)

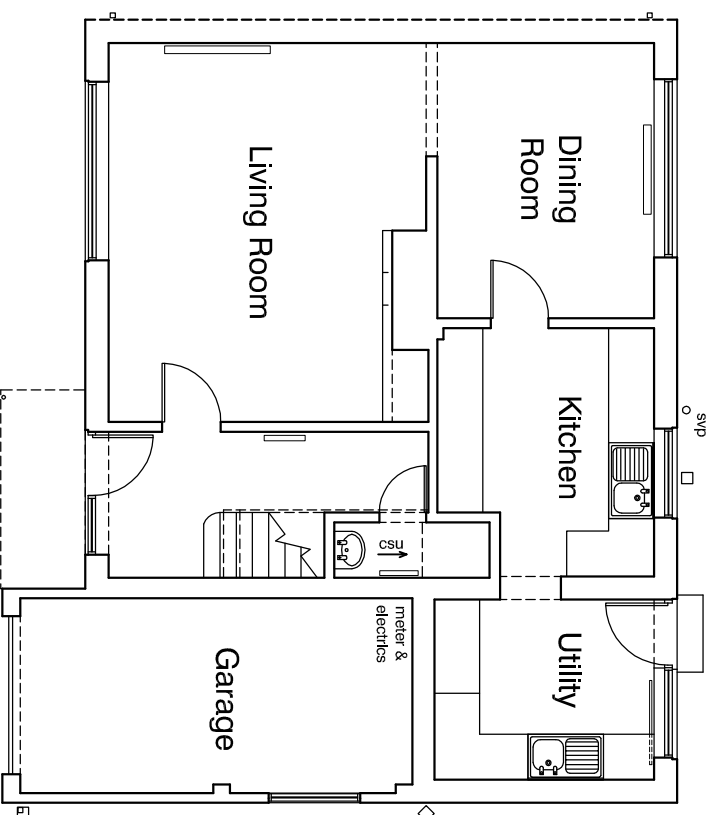


Ground Floor Plan
(Scale 1:100 @ A3)

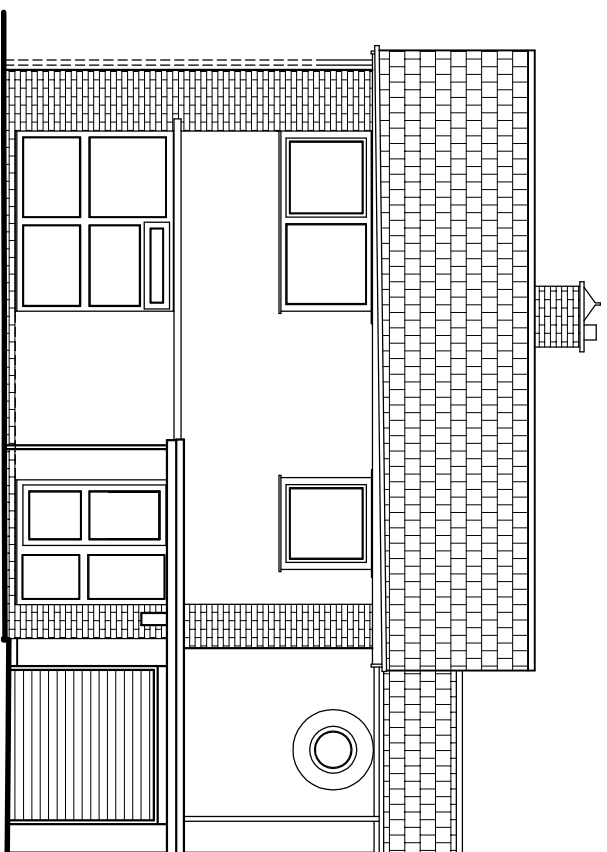


Front Elevation
(Scale 1:100 @ A3)

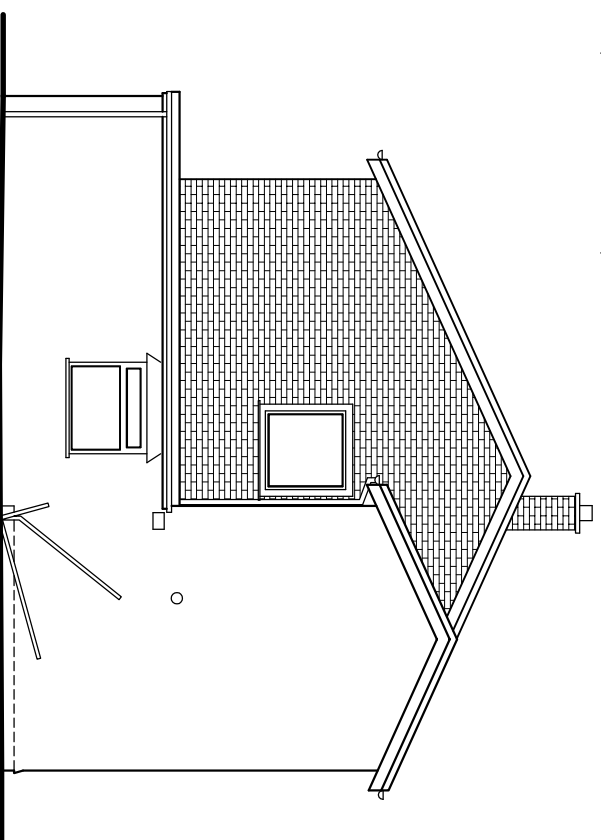

Side Elevation
(Scale 1:100 @ A3)

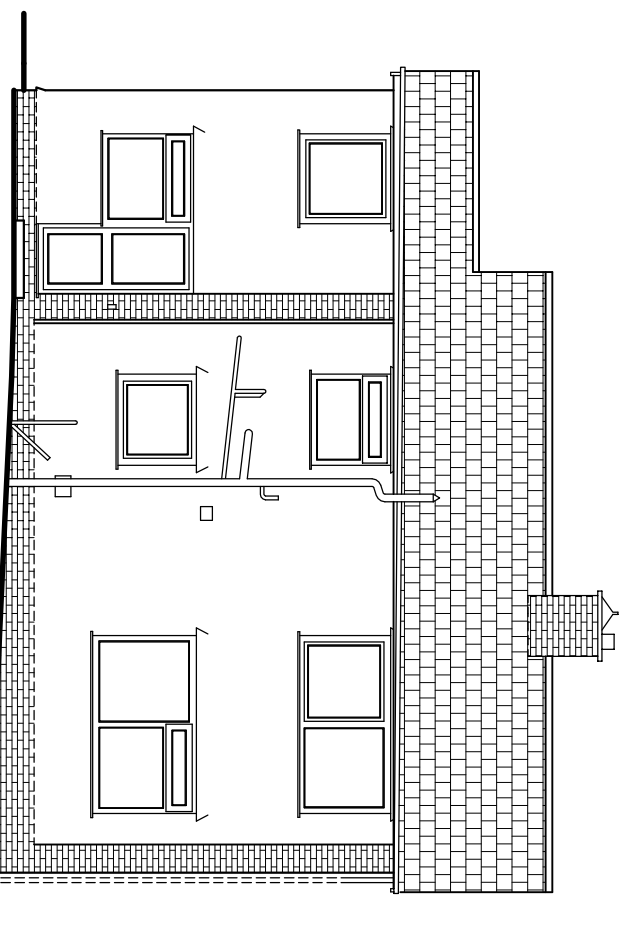

Rear Elevation
(Scale 1:100 @ A3)

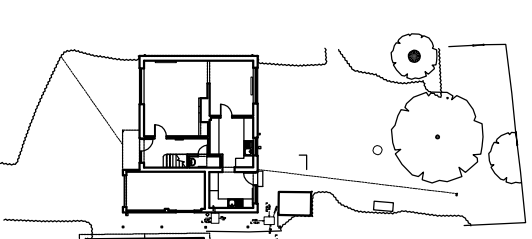

Site Plan
(Scale 1:500 @ A3)

NOTES

THIS DRAWING WAS PREPARED USING INFORMATION FROM ATLAS SURVEYS DRAWING NO.ASP.1399-MILL PARK
CONTRACTOR TO CHECK ALL DIMENSIONS ON SITE PRIOR TO COMMENCEMENT OF WORKS. ANY DISCREPANCIES TO BE BROUGHT TO THE ATTENTION OF THE ARCHITECT.
DO NOT SCALE FROM THIS DRAWING. USE ONLY DIMENSIONS SHOWN ON DRAWINGS. DIMENSIONS FIGURED ARE TO THE NEAREST 5MM.
THE DRAWINGS RELATE TO THE PROPOSED WORKS AT 3 MILL PARK, COWBRIDGE, CF71 3BG.
FOR STRUCTURAL DETAILS PLEASE REFER TO CLIENT APPOINTED STRUCTURAL ENGINEERS DESIGN AND FULL SPECIFICATION.
THIS DRAWING IS TO BE APPROVED BY BUILDING CONTROL INSPECTOR.
THE DRAWING HAS BEEN PRODUCED FOR PLANNING PURPOSE ONLY.
ALL DEMOLITION WORKS SUBJECT TO STRUCTURAL ENGINEERS APPROVAL AND FULL DESIGN AND SPECIFICATION.

REVISION NOTE:

PLANNING

CLIENT:
MR & MRS JENKINS
PROJECT:
**3 MILL PARK
COWBRIDGE, CF71 7BG**

franks + toms
ARCHITECTS

**PLANS AND ELEVATIONS
AS EXISTING**

JOB NUMBER:	REV.	CHK.	DATE:
MP	OT	SF	02.10.2014
DRAWING NUMBER:	REV. #	SCALE:	
1612-23-100	*	1:100@A3	

Office 8 St Andrews Crescent, Cardiff, CF10 3DU.
T 02920 390099 E info@franksintoms.com
www.franksintoms.com